

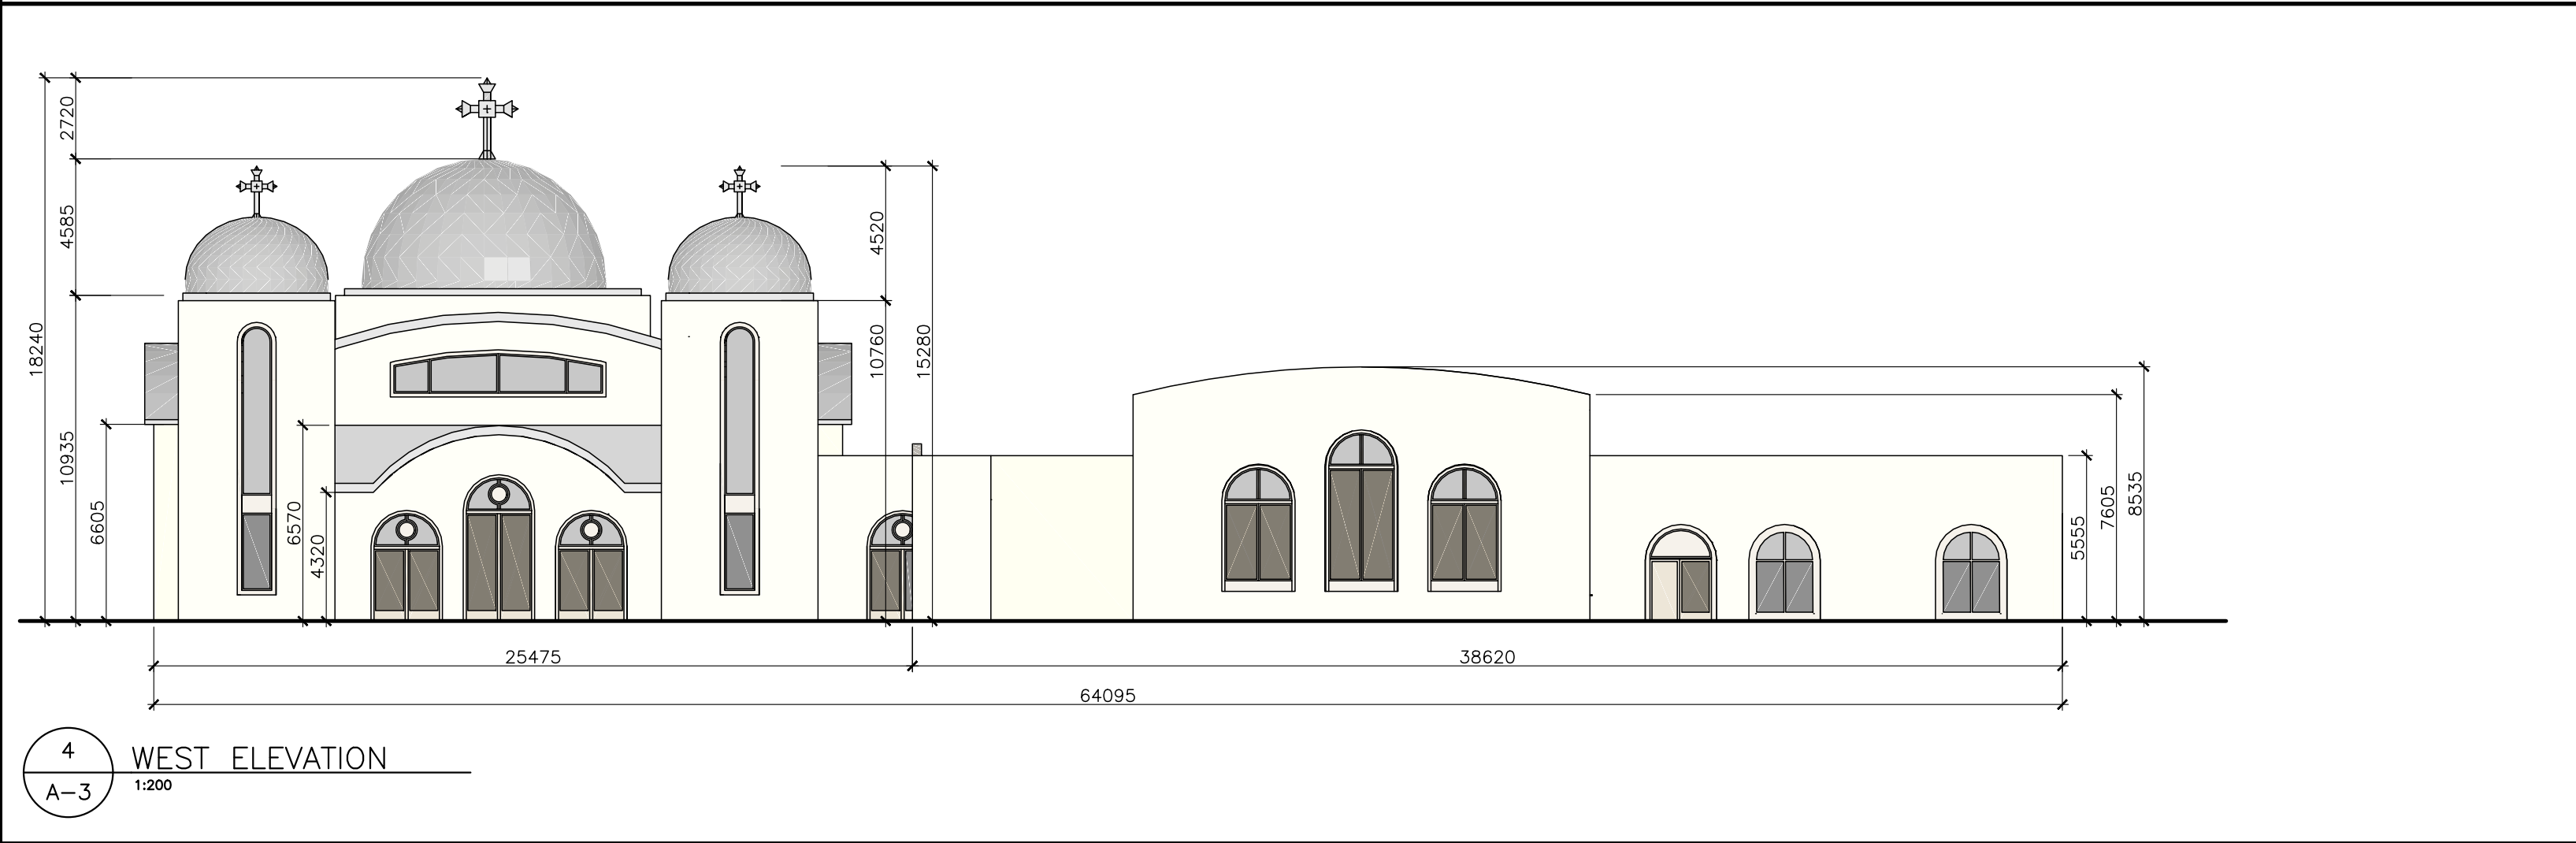
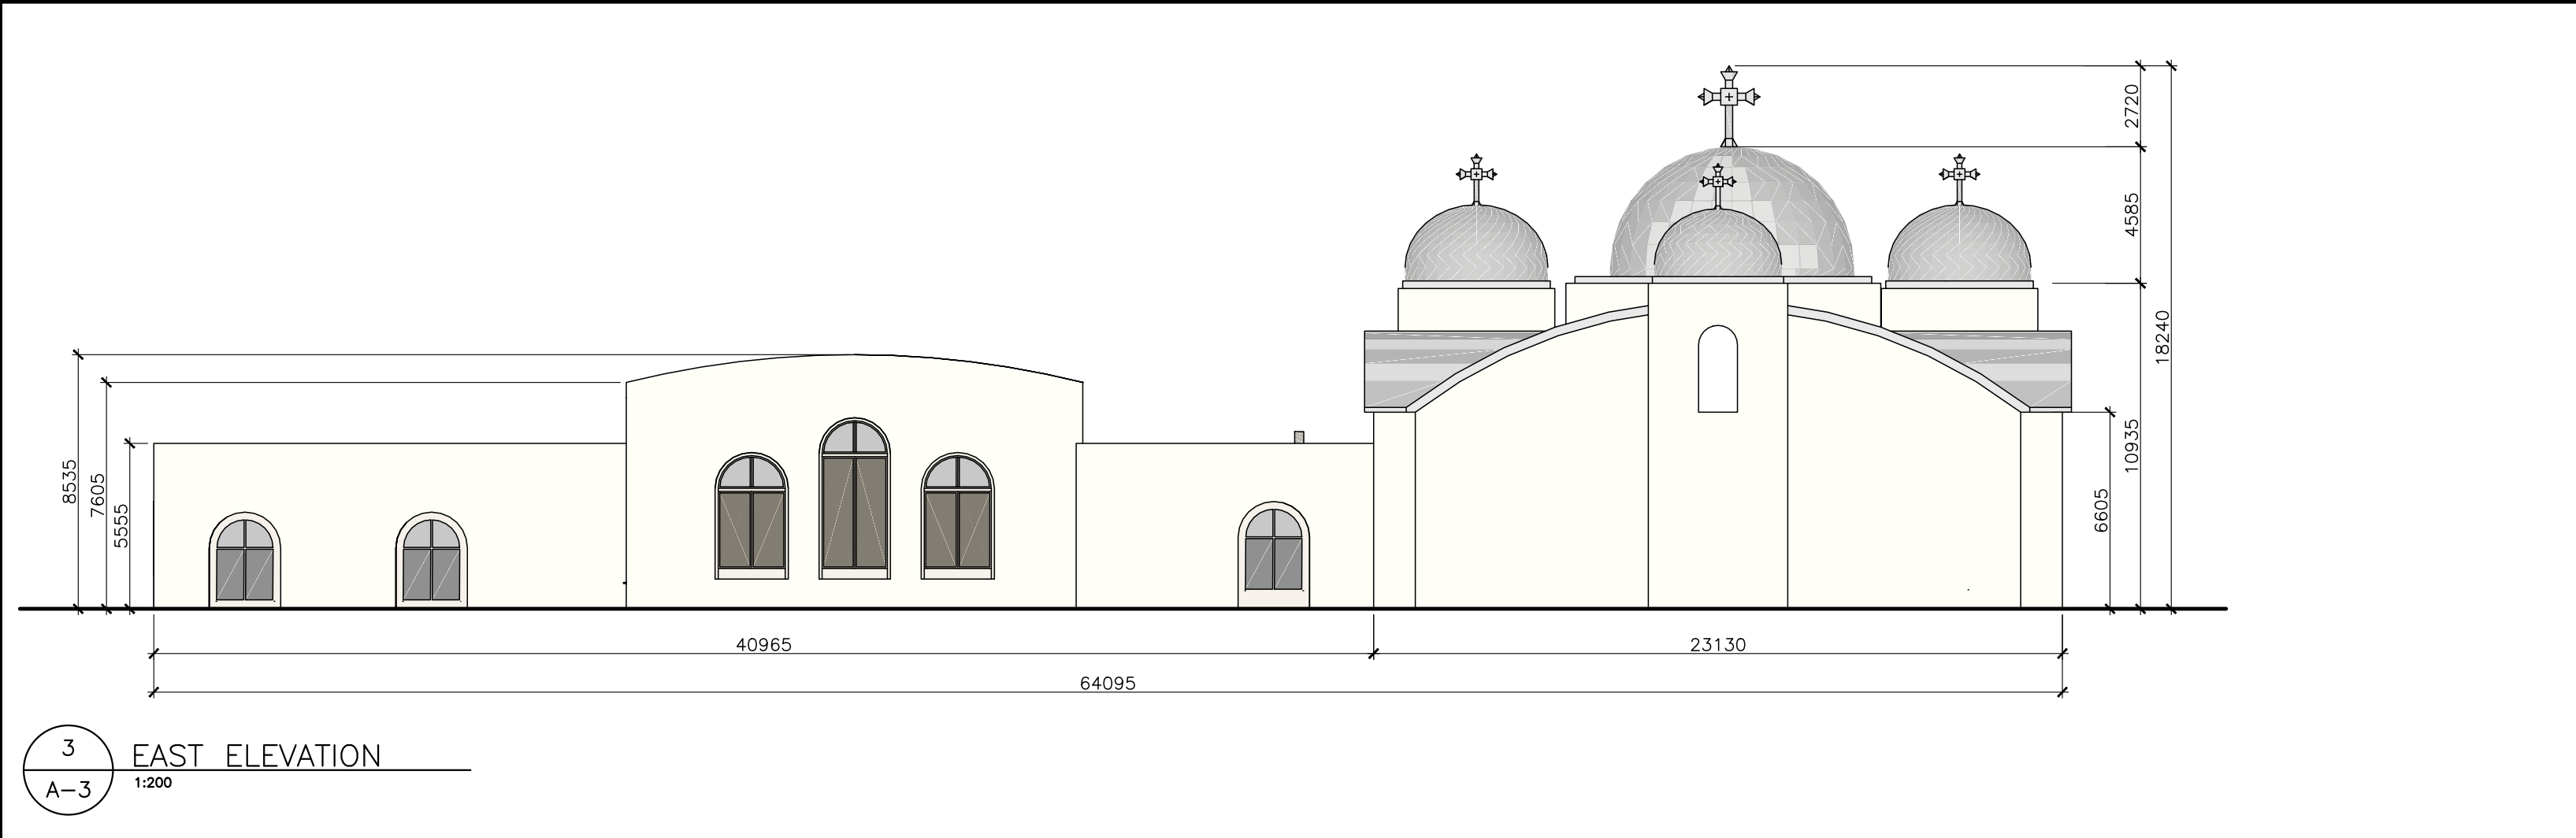
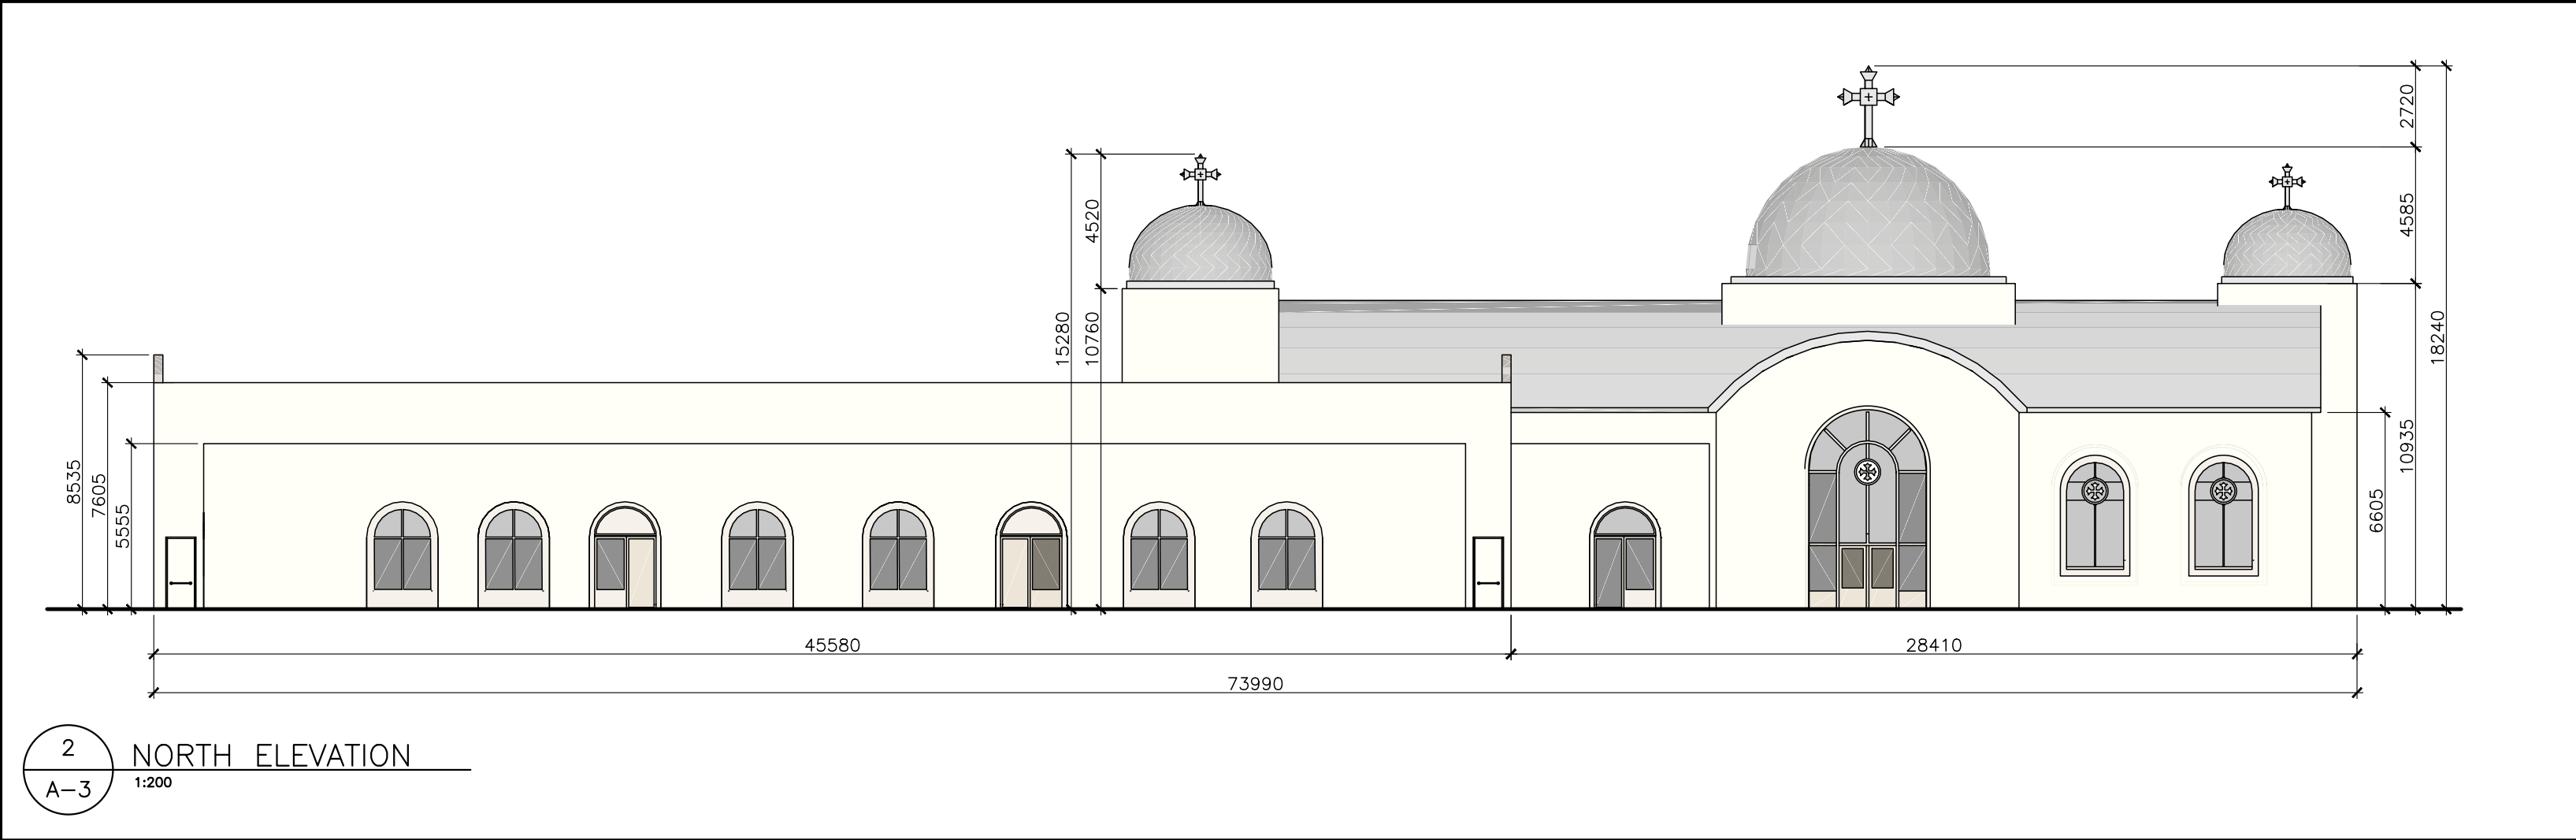


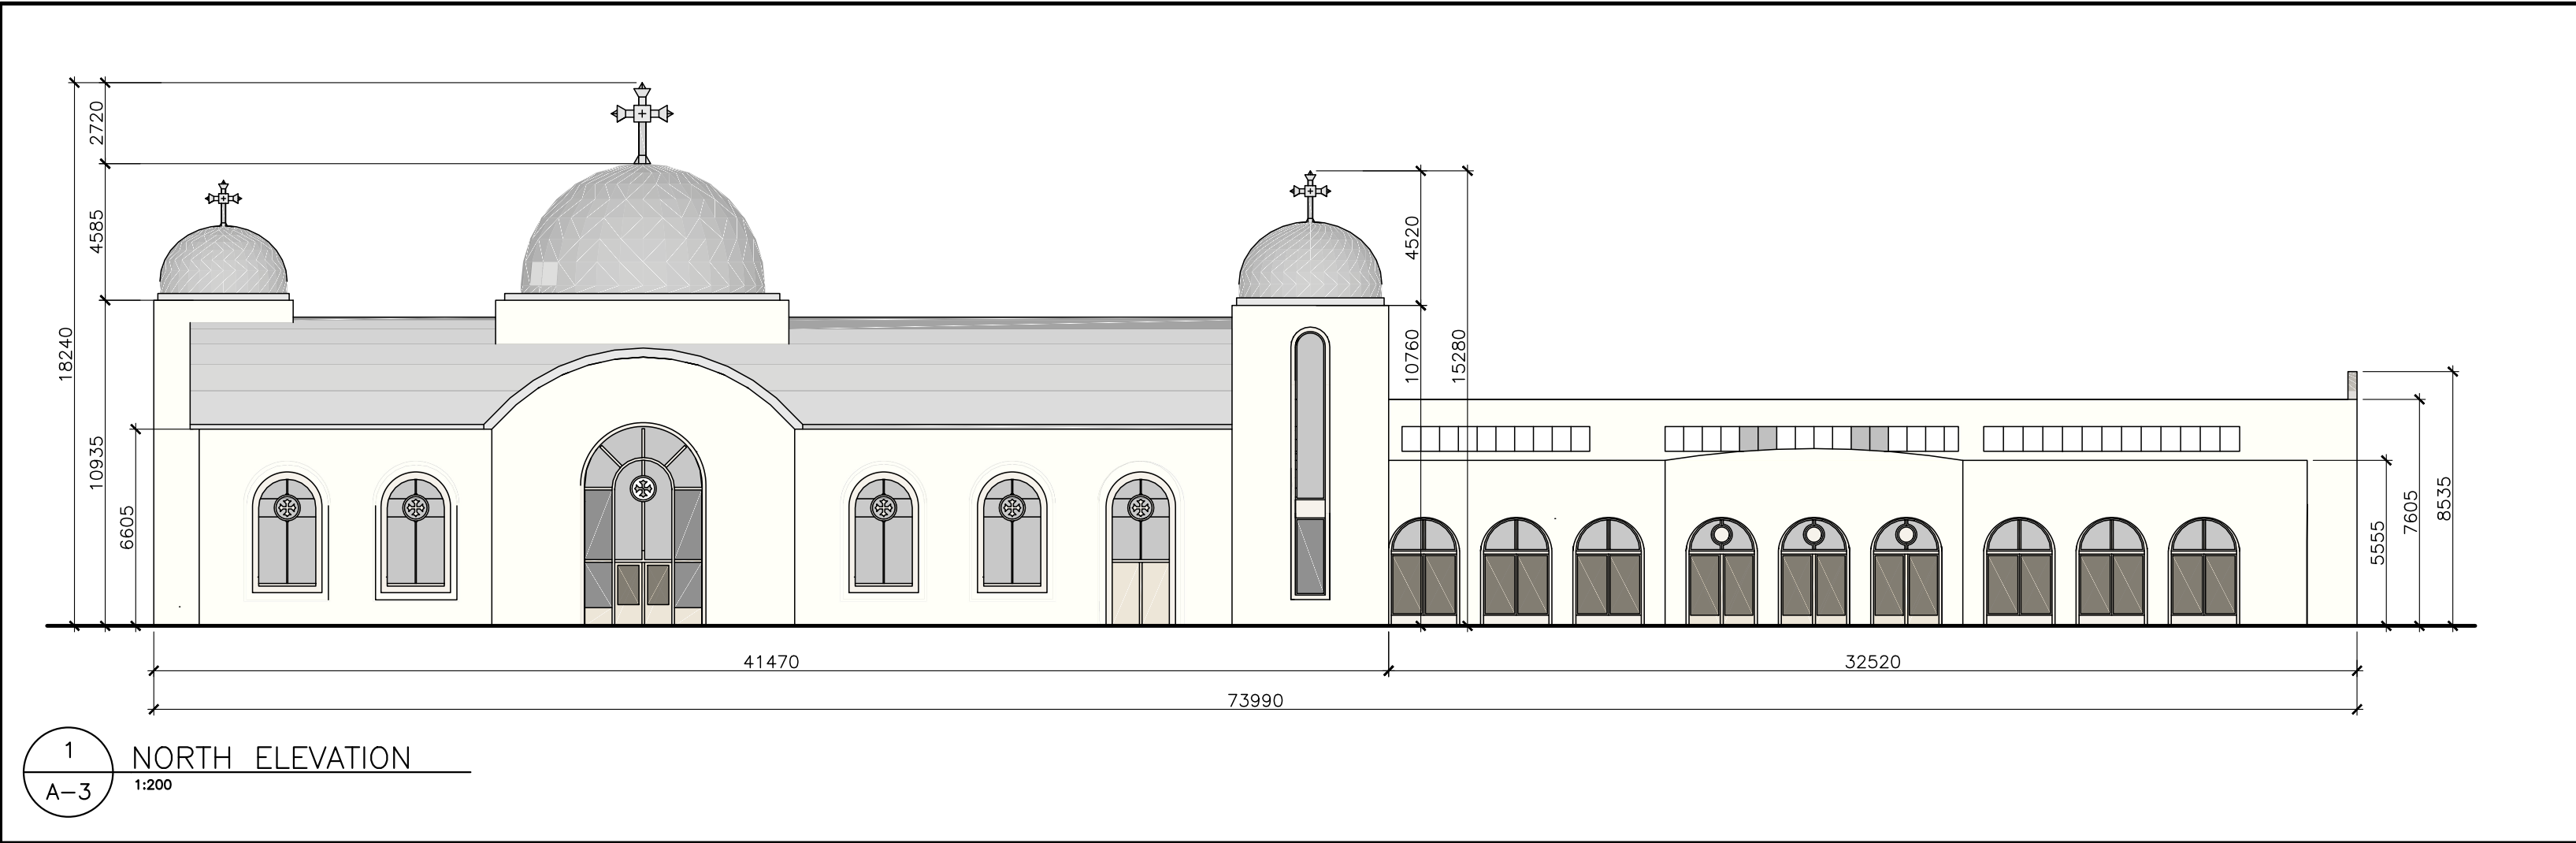

1	ISSUED FOR SITE PLAN APPROVAL	10/12/18
REVISIONS		DATE

THIS DRAWING IS THE EXCLUSIVE PROPERTY OF TEMPRANO & YOUNG ARCHITECTS INC. COPYRIGHT RESERVED.
THIS DRAWING SHALL NOT BE USED FOR CONSTRUCTION UNLESS STAMPED AND SIGNED BY THE ARCHITECT.
CONTRACTOR TO VERIFY ALL DIMENSIONS AND NOTIFY THE ARCHITECT OF ANY DISCREPANCIES. DO NOT SCALE DRAWINGS.

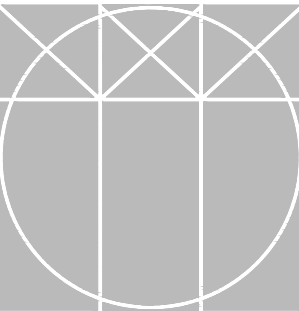

TEMPRANO & YOUNG ARCHITECTS inc.
280 METCALFE STREET, SUITE 203, OTTAWA, ONTARIO, CANADA,
K2P-1R7

PROJECT

ST JOSEPH'S COPTIC
ORTHODOX CHURCH
ORLEANS, OTTAWA, CANADA

DRAWING

ELEVATIONS

CHECKED BY ET	DRAWN BY AT	SCALE AS NOTED	DATE 10/12/18
------------------	----------------	-------------------	------------------

PROJECT No. 709.00	DRAWING No. A-3
-----------------------	--------------------