
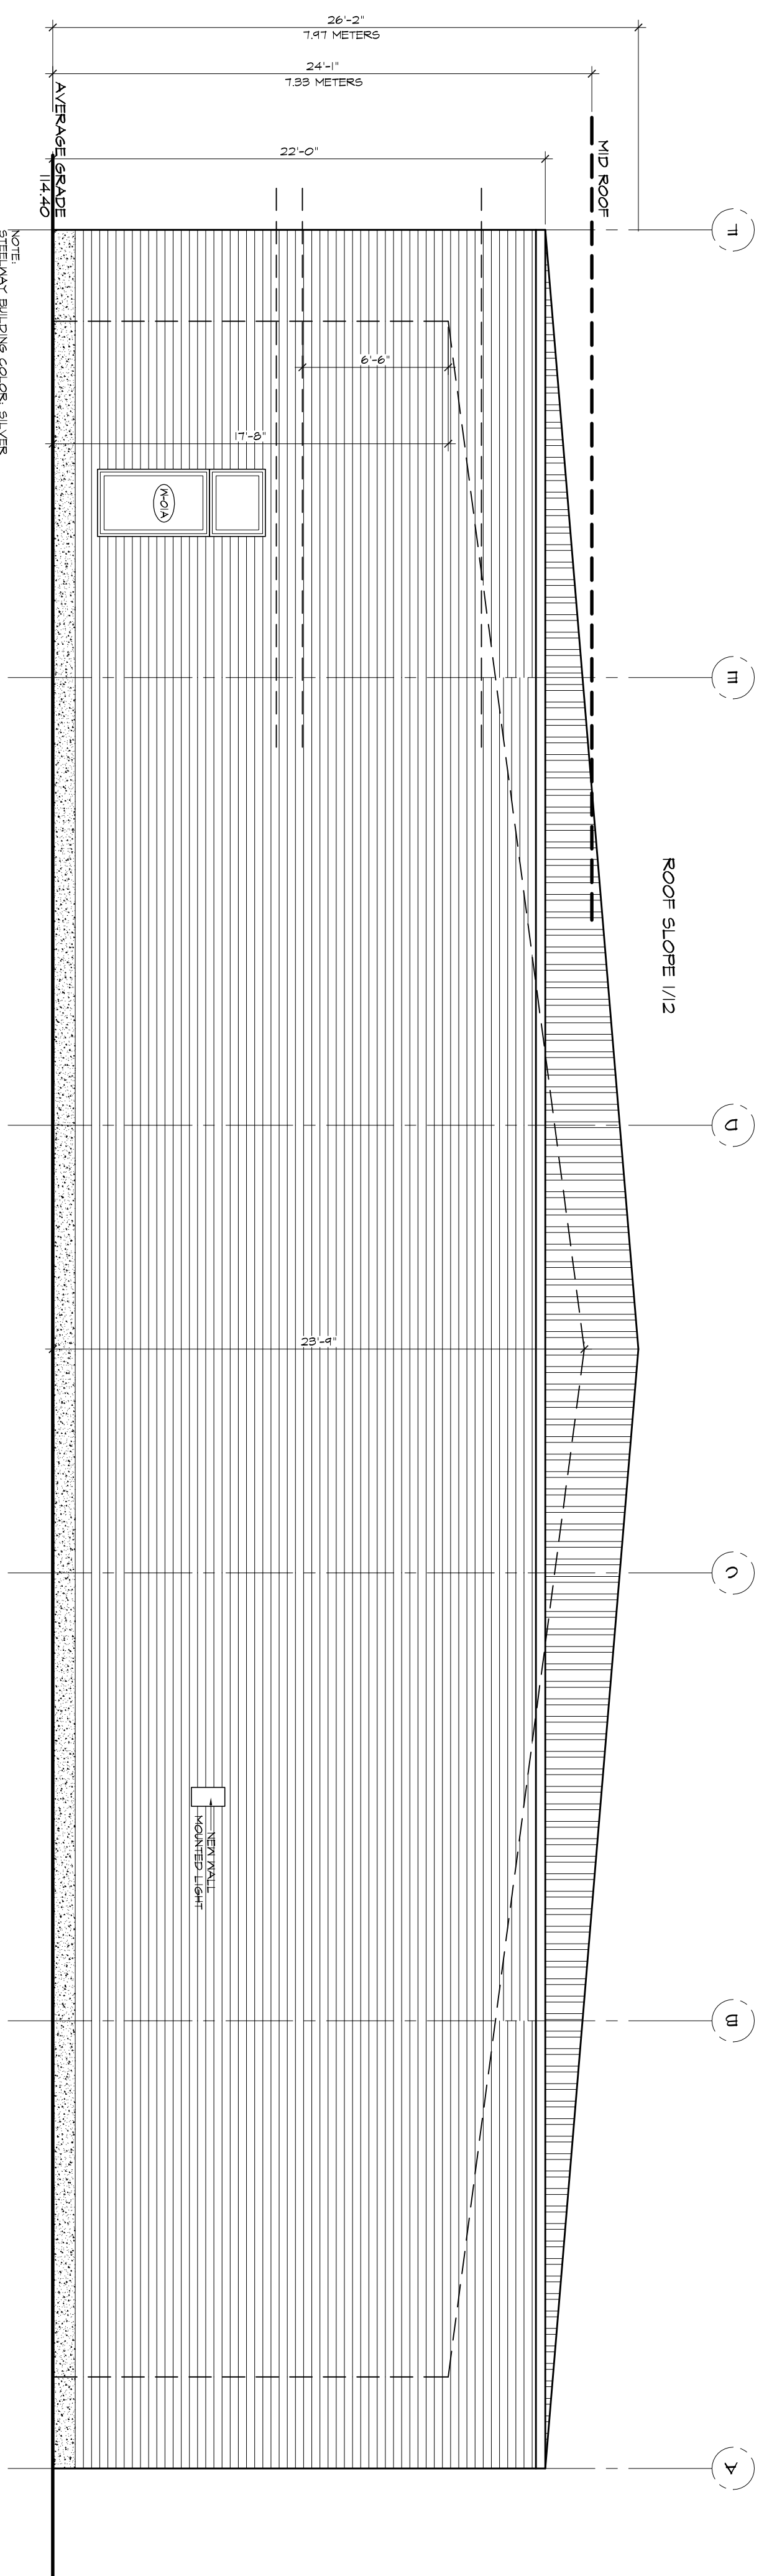


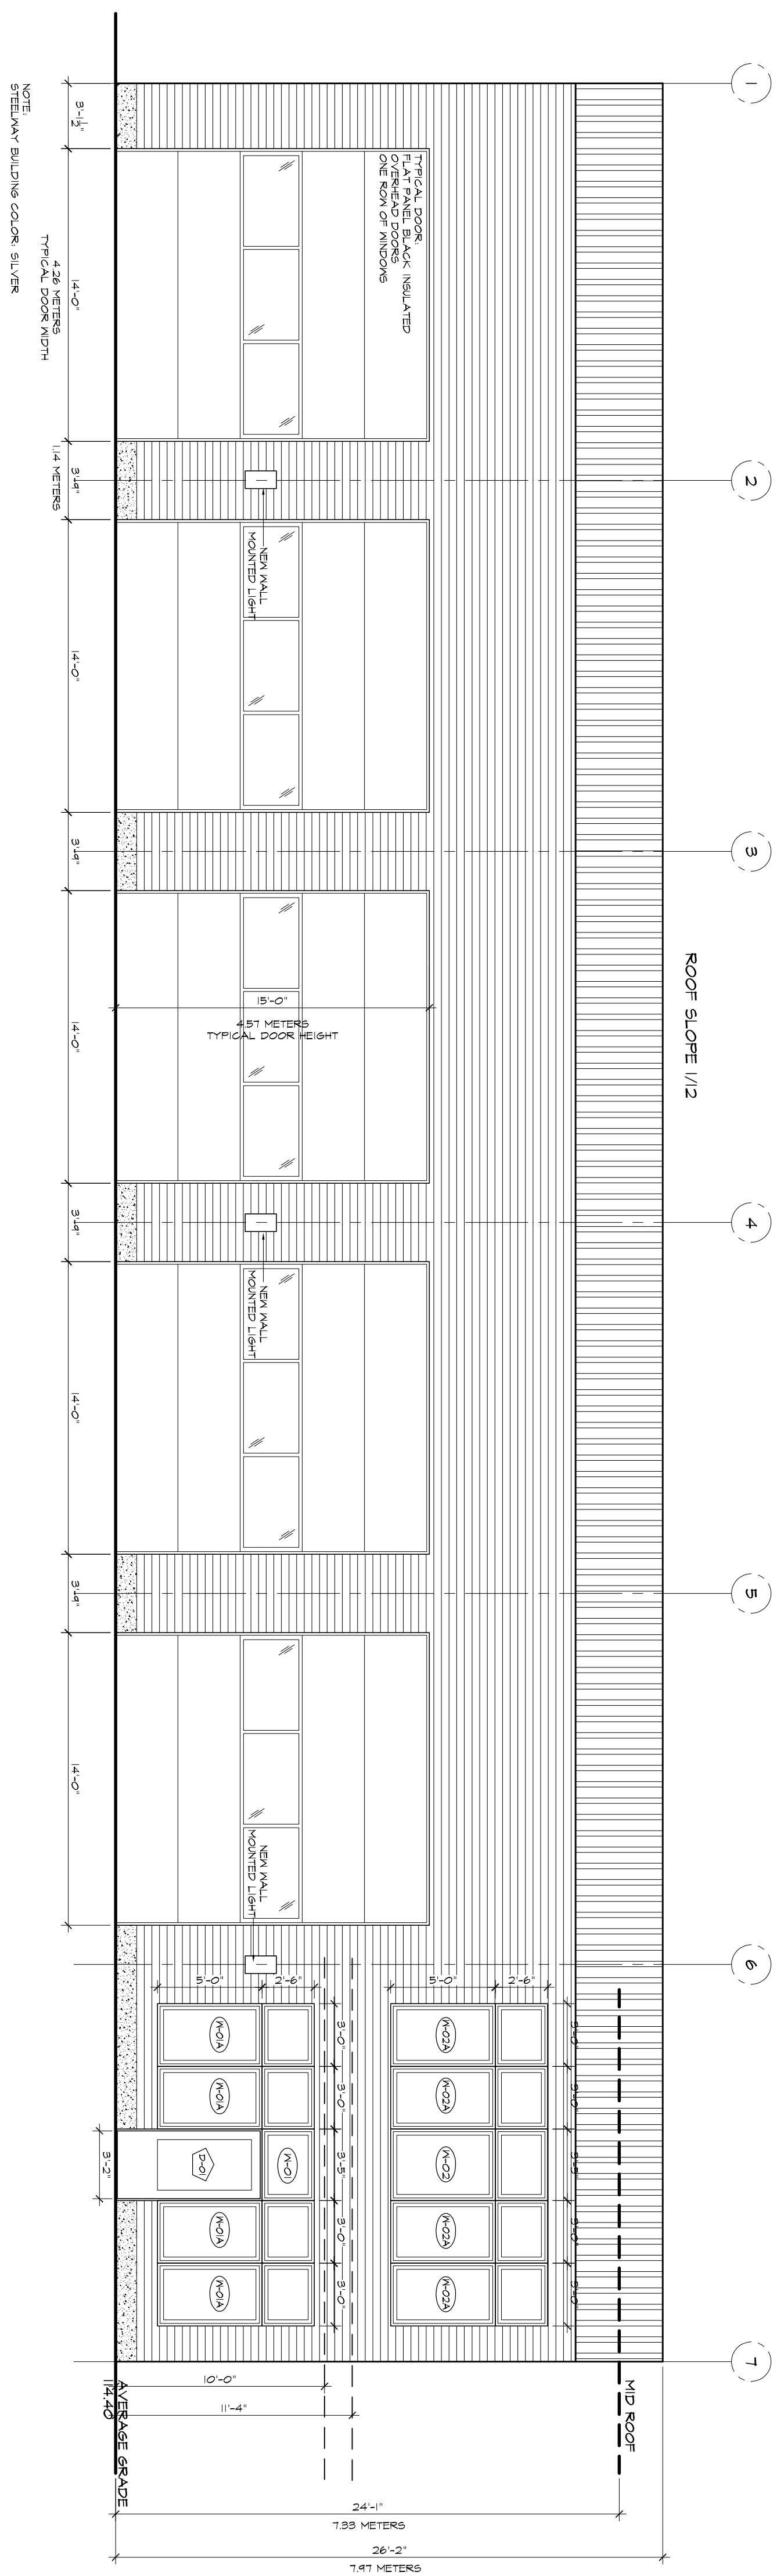

2	AUG 19/14	ISSUED FOR TENDER
1	JUNE 06/14	SITE PLAN CONTROL
NO.	DATE	REVISION

IN ACCORDANCE WITH THE 2012 ONTARIO BUILDING CODE, I HAVE REVIEWED AND TAKE RESPONSIBILITY FOR THE DESIGN ACTIVITIES RELATIVE TO THIS SINGLE FAMILY DWELLING

SIGNATURE	DATE
LAURA HANDS	FIRM BCIN: 45103
LAURA HANDS DESIGN	INDIVIDUAL BCIN: 42234

LAURA HANDS DESIGN
27 MAITLAND STREET, PO BOX 511
RICHMOND, ONTARIO L6A 2Z0
PHONE: 613.828.2016
EMAIL: laura@laurahandsdesign.ca

CREATIVITY + DESIGN = FUNCTIONAL SPACE

CERTIFICATION:

FIRM ECIN #: 42105
INDIVIDUAL ECIN #: 42234

PROJECT
COMMERCIAL BUILDING
STORAGE BUILDING
200 MAPLE CREEK ROAD
CARP, OTTAWA, ONTARIO

DRAWING

EXTERIOR ELEVATIONS

DATE	DRAWN BY
OCT 25, 2019	L.H.
SCALE	CHECKED BY
3/16" = 1'-0"	L.H.

PROJECT NO. 1830	DRAINING NO. A-2
---------------------	---------------------