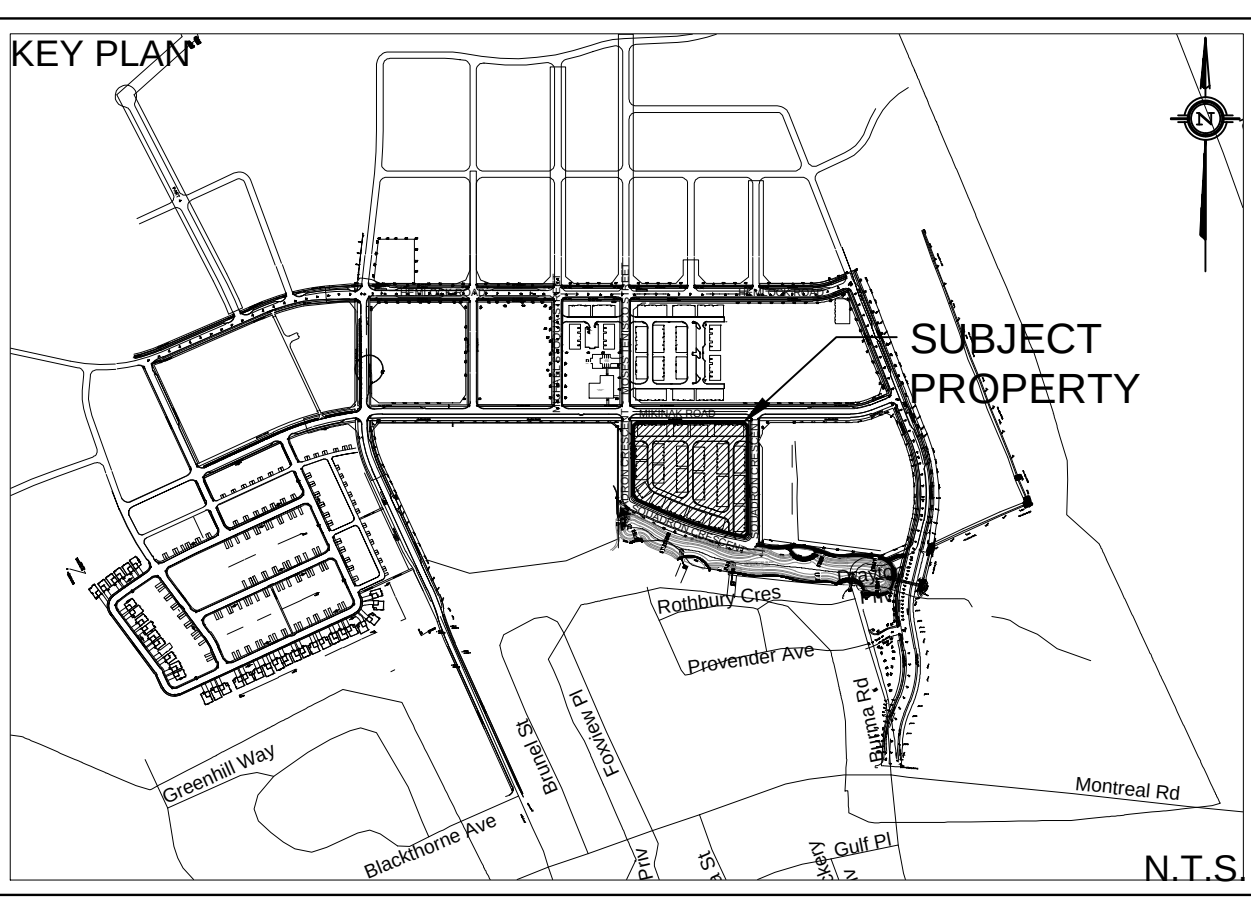
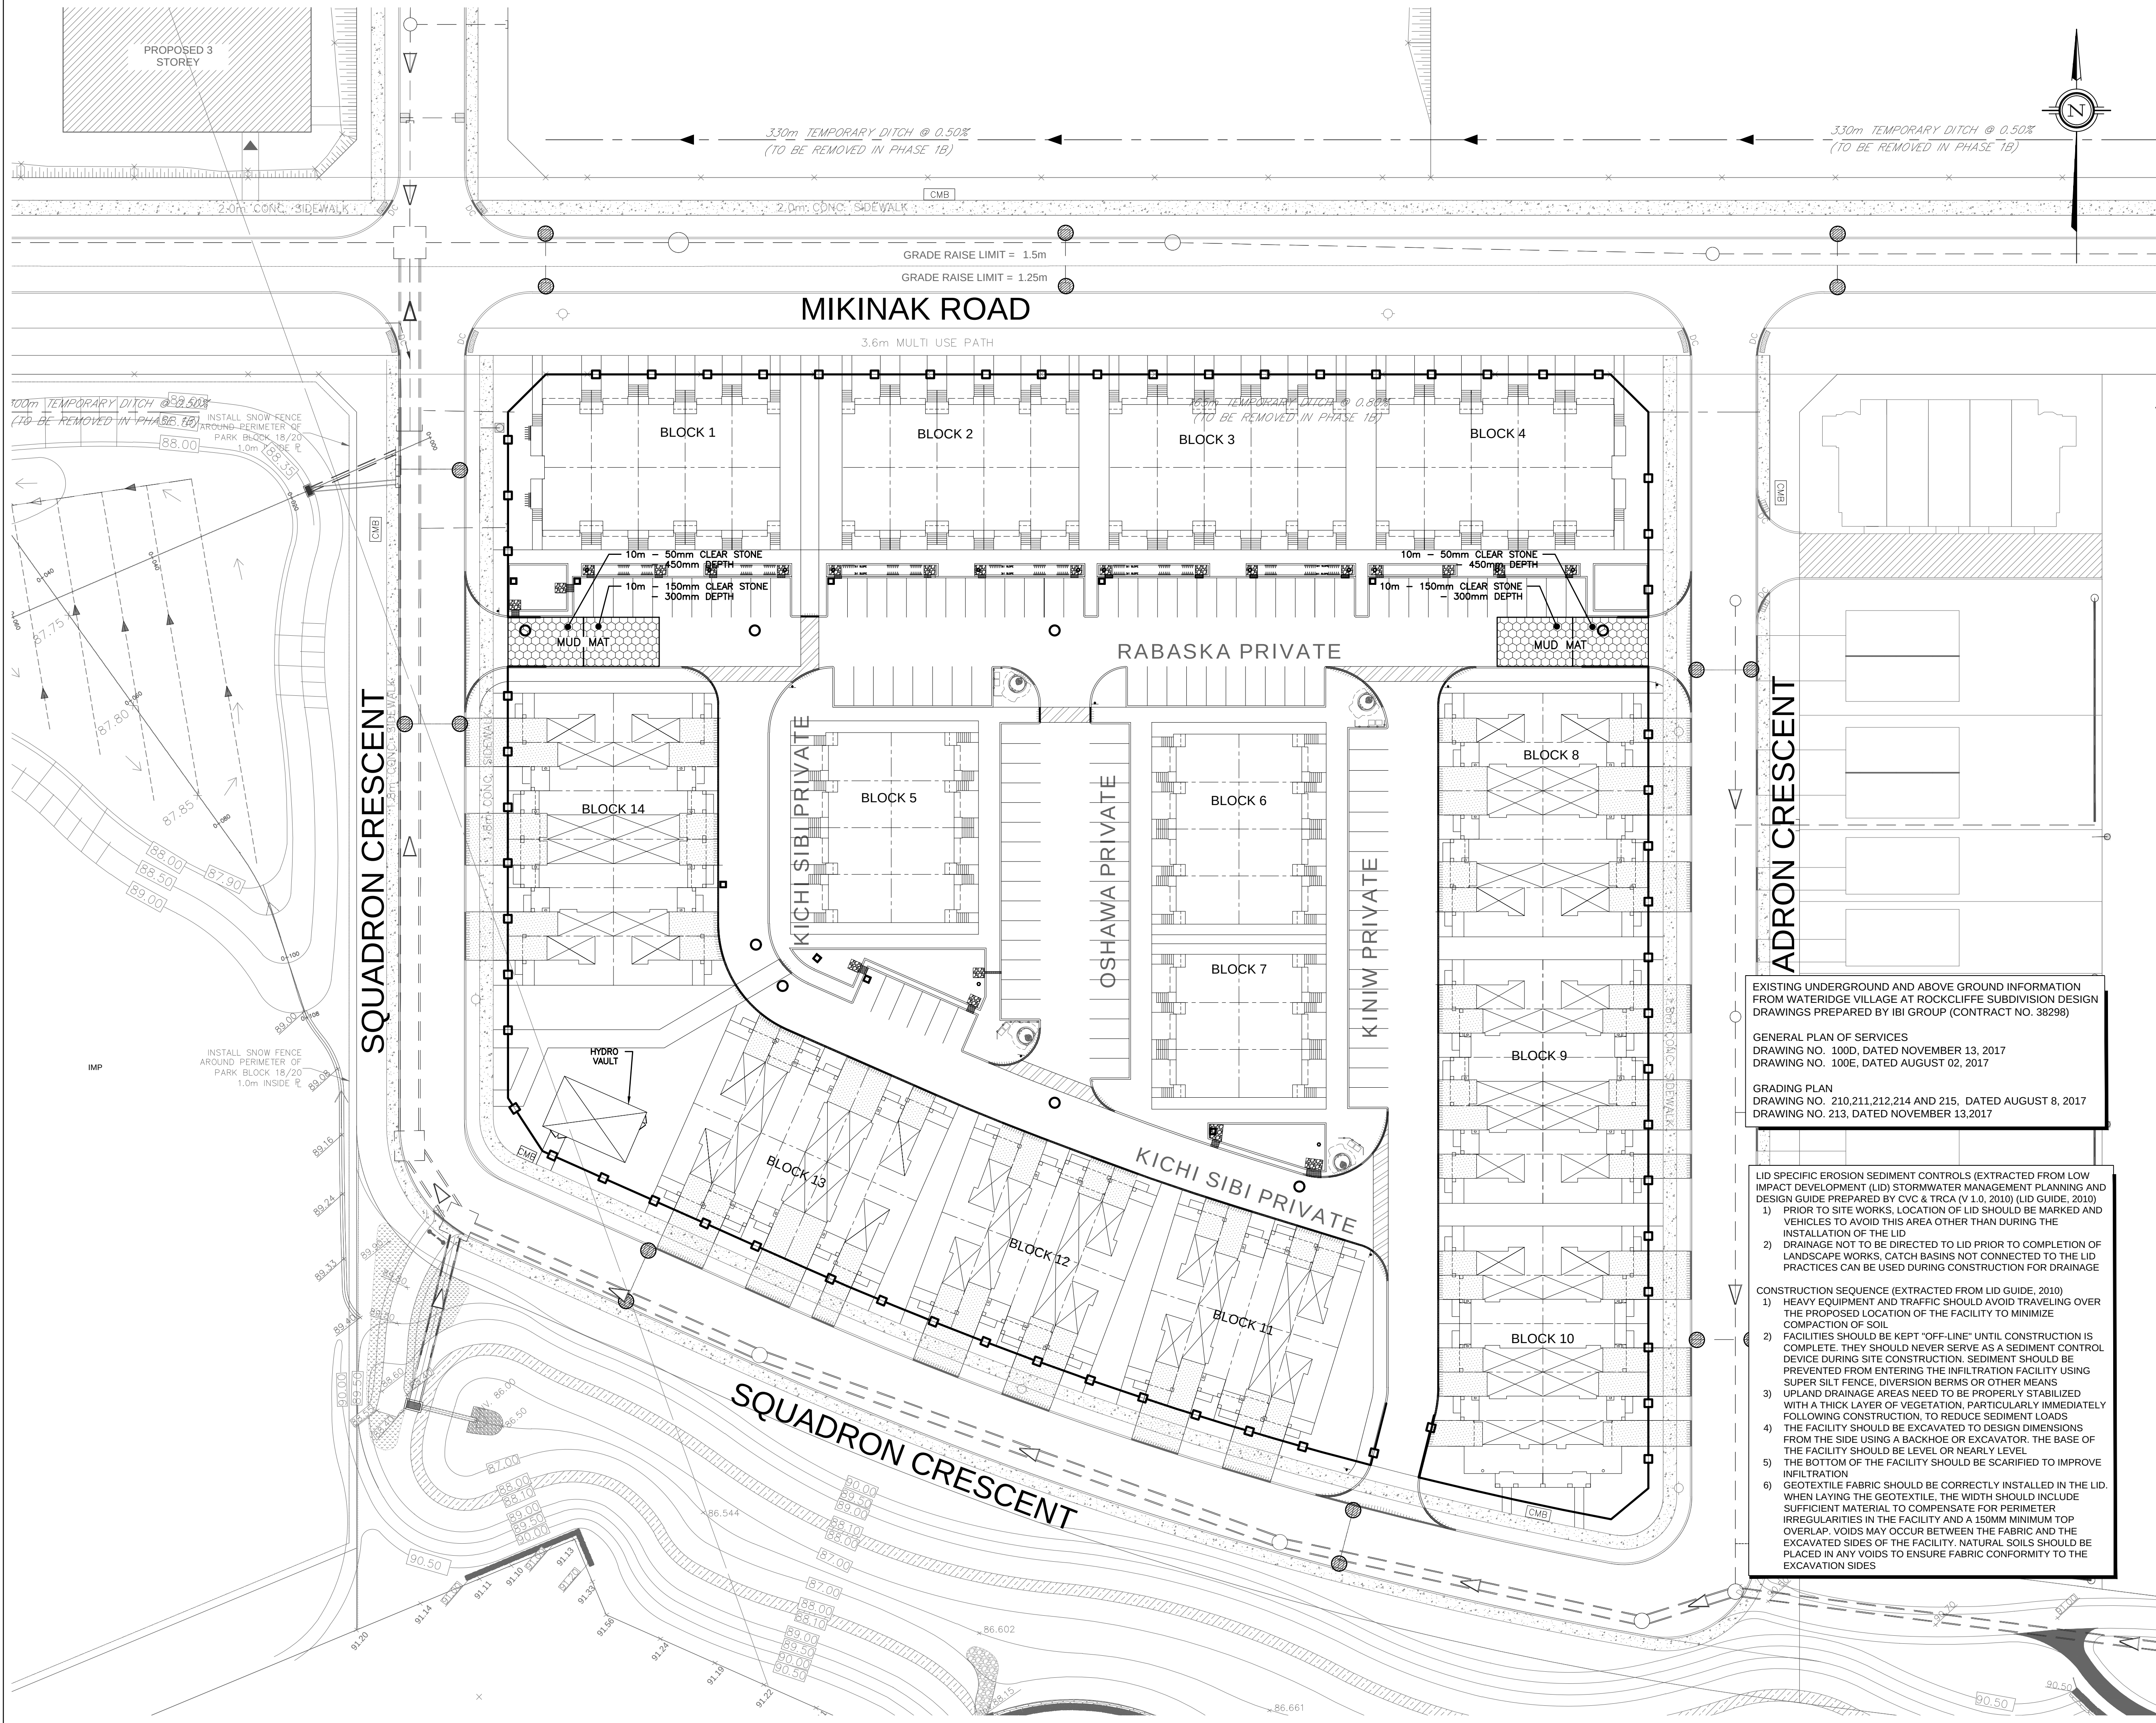


NOT FOR CONSTRUCTION

SITE PLAN INFORMATION
SITE PLAN PROVIDED BY KORSAK URBAN PLANNING
DATED JANUARY 31, 2019

GEOTECHNICAL STUDY
GEOTECHNICAL RECOMMENDATIONS PROVIDED BY
PATRICKSON GROUP INC.
PROJ. NO. PG4064-1
DATED AUGUST 8, 2017

BENCH MARK
ELEVATIONS ARE GEODETIC, REFERRED TO CITY OF
OTTAWA VERTICAL BENCHMARK NO. 396
ELEV= 95.06 METERS

SITE SERVICING AND STORMWATER MANAGEMENT STUDY
SERVICING AND STORMWATER MANAGEMENT RECOMMENDATIONS PROVIDED BY DSEL
PROJ. NO. 17-946
DATED FEBRUARY 2019

1	S.L.M.	19.02.01	ISSUED FOR MUNICIPAL REVIEW
No.	BY	YY.MM.DD	DESCRIPTION

PROJECT No. 17-946

REVIEWED BY

S.L. MERRICK
100186523
2019-02-01
PROVINCE OF ONTARIO

EROSION CONTROL PLAN
WATERIDGE - BLOCK 15 © DSEL

MATTAMY HOMES

50 Hines Road, Suite 100
Ottawa, Ontario, K2K 2M5
Tel. (613) 831-5144

DSEL
david schaeffer engineering ltd
SMART SUBDIVISIONS™

120 Iher Road Unit 103
Stittsville, Ontario, K2S 1E9
Tel. (613) 836-0856
Fax. (613) 836-7183
www.DSEL.ca

DRAWN BY:	B.N.C.	CHECKED BY:	S.L.M.	DRAWING NO.	SHEET NO.
DESIGNED BY:	B.N.C.	CHECKED BY:	S.L.M.	EC-1	10 of 12
SCALE:	1:400	DATE:	FEBRUARY 2019		