
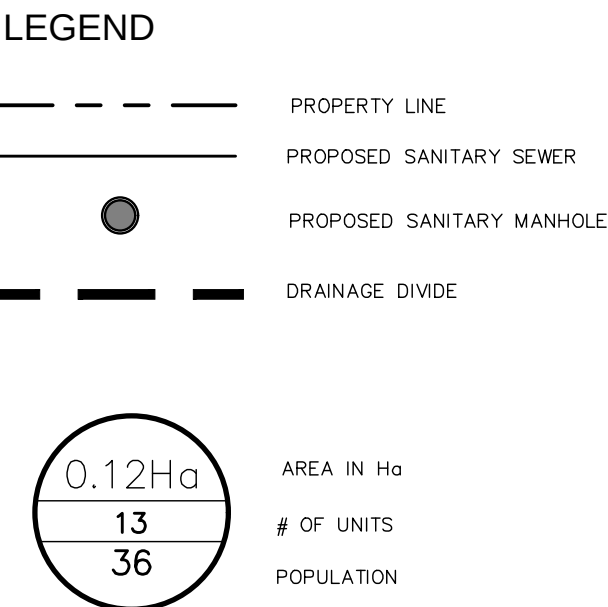


 

**SITE PLAN INFORMATION**  
SITE PLAN PROVIDED BY KORSIK URBAN PLANNING  
DATED JANUARY 31, 2019

**GEOTECHNICAL STUDY**  
GEOTECHNICAL RECOMMENDATIONS PROVIDED BY  
PATERSON GROUP INC.  
PROJ. NO. PG4064-1  
DATED AUGUST 8, 2017

**BENCH MARK**  
ELEVATIONS ARE GEODETIC, REFERRED TO CITY OF  
OTTAWA VERTICAL BENCHMARK NO. 396  
ELEV= 95.06 METERS

**SITE SERVICING AND STORMWATER MANAGEMENT STUDY**  
SERVICING AND STORMWATER MANAGEMENT RECOMMENDATIONS PROVIDED BY DSEL  
PROJ. NO. 17-946  
DATED FEBRUARY 2019

|     |        |          |                             |
|-----|--------|----------|-----------------------------|
|     |        |          |                             |
|     |        |          |                             |
| 1   | S.L.M. | 19.02.01 | ISSUED FOR MUNICIPAL REVIEW |
| No. | BY     | YY.MM.DD | DESCRIPTION                 |

|     |        |          |                             |
|-----|--------|----------|-----------------------------|
| 1   | S.L.M. | 19.02.01 | ISSUED FOR MUNICIPAL REVIEW |
| No. | BY     | YY.MM.DD | DESCRIPTION                 |



REVIEWED BY

## © DSEL

MATTAMY HOMES

50 Hines Road, Suite 100  
Ottawa, Ontario, K2K 2M5  
Tel. (613) 831-5144



|              |        |             |               |             |           |
|--------------|--------|-------------|---------------|-------------|-----------|
| DRAWN BY:    | B.N.C. | CHECKED BY: | S.L.M.        | DRAWING NO. | SHEET NO. |
| DESIGNED BY: | B.N.C. | CHECKED BY: | S.L.M.        | SAN-1       | 2 of 2    |
| SCALE:       | 1:400  | DATE:       | FEBRUARY 2019 |             |           |