



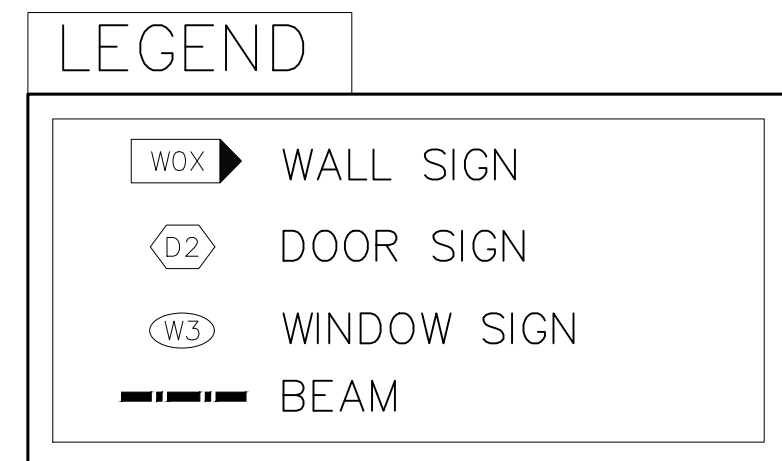


	DESIGNED BY WK	CHECKED BY WK/RR
	DRAWN BY RH	APPROVED BY WK
	DATE 2019/06/02	
	SCALE AS NOTED	
PROJECT No. 180938		
SHEET SET 4 of 13		

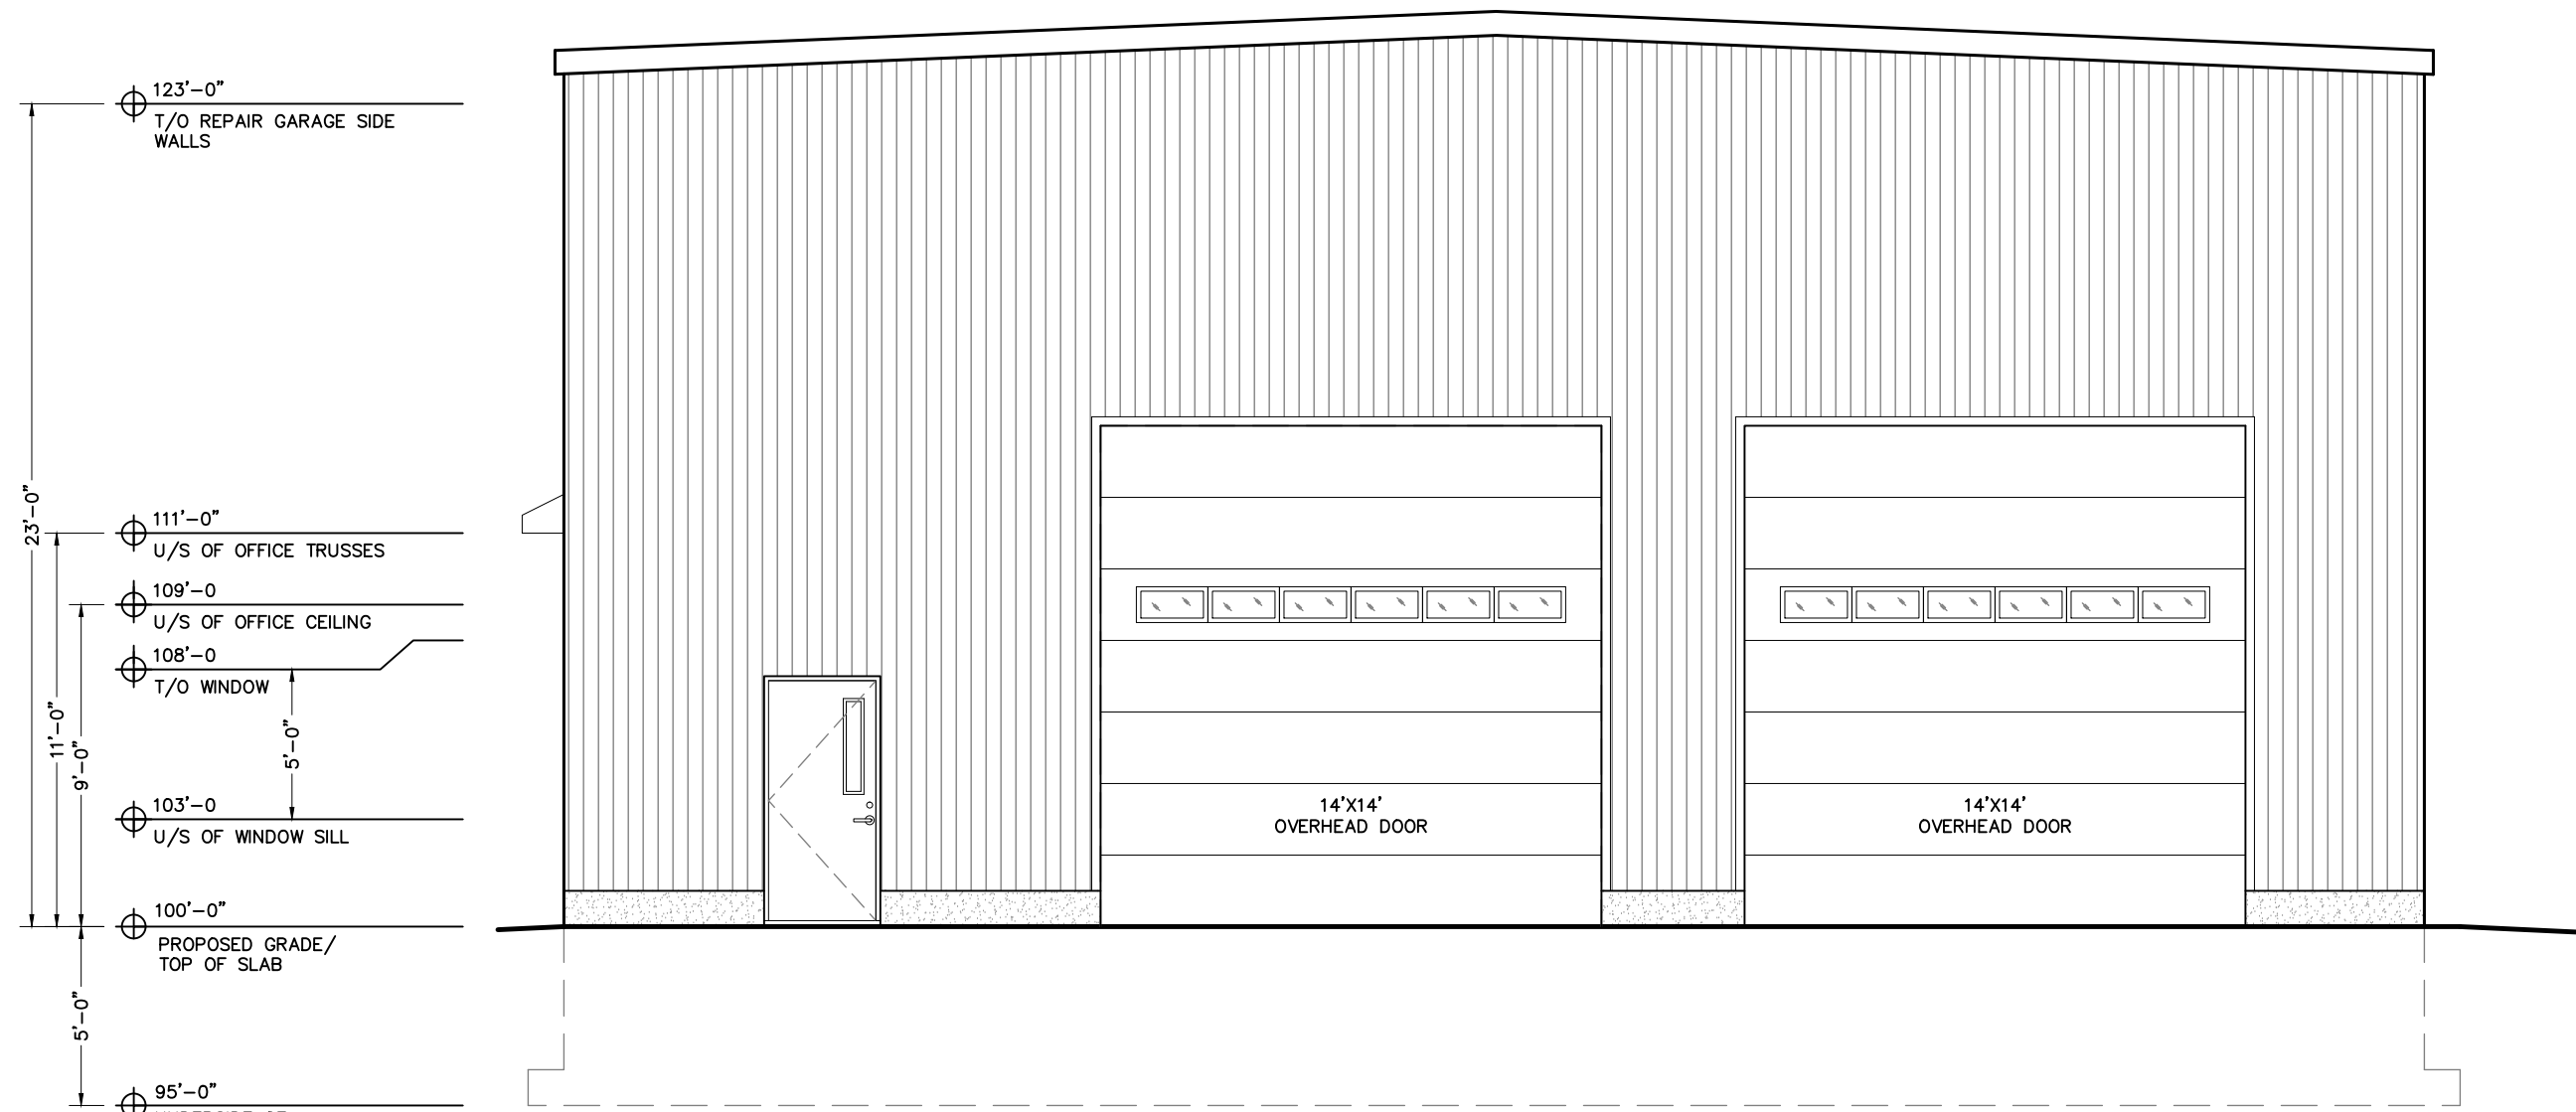


1 EAST (FRONT) ELEVATION
A2.0 SCALE: 3/16" = 1'-0"



2 WEST (REAR) ELEVATION
A2.0 SCALE: 3/16" = 1'-0"

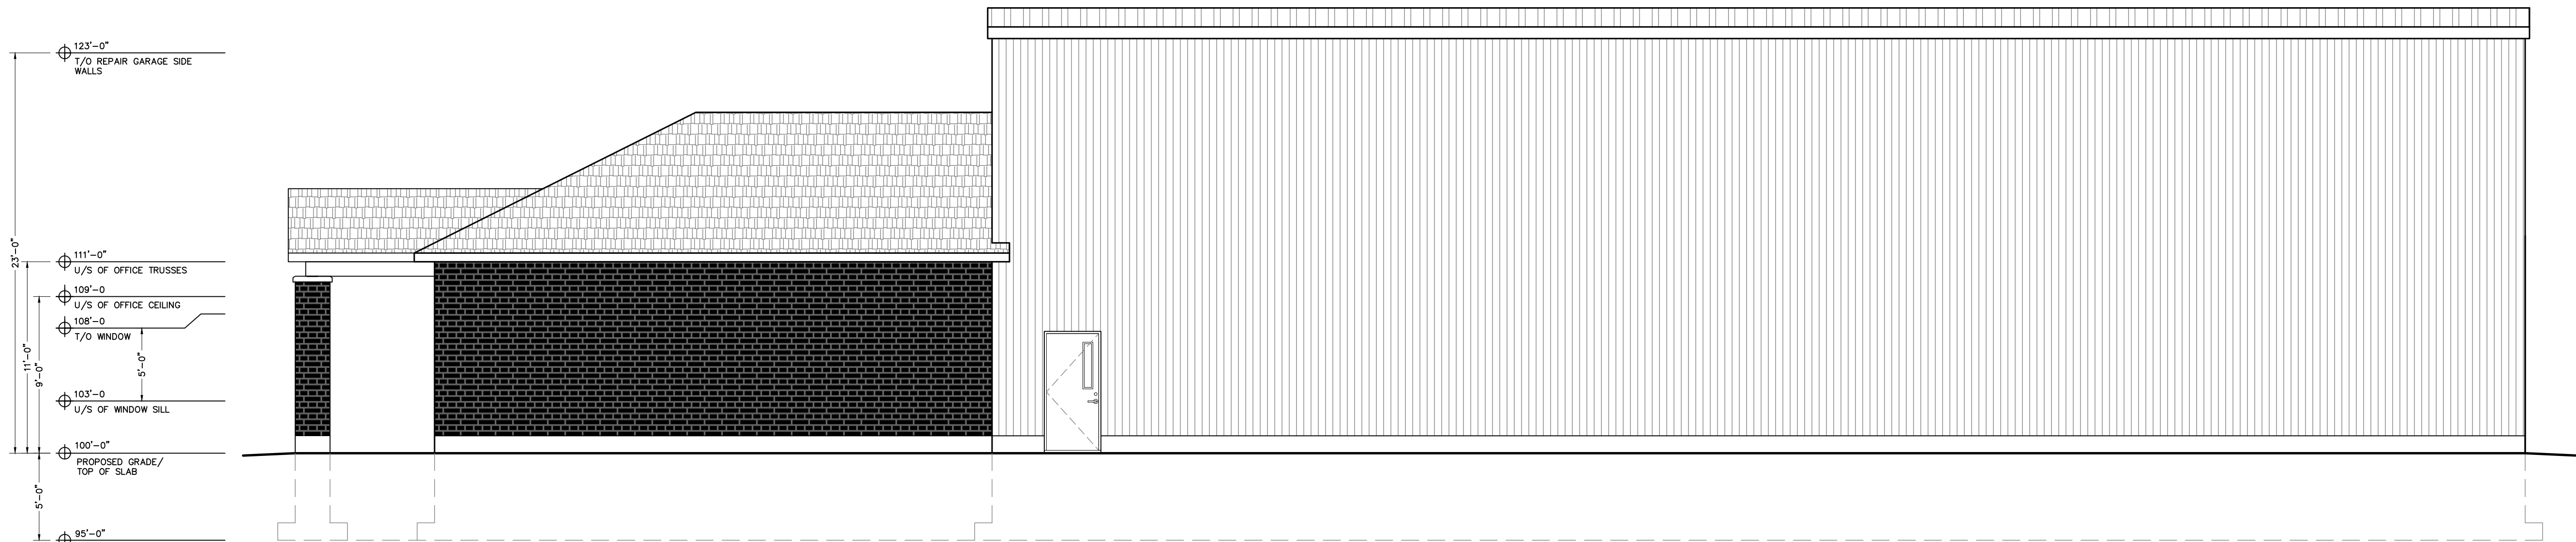

3 NORTH SIDE ELEVATION
A2.0 SCALE: 3/16" = 1'-0"

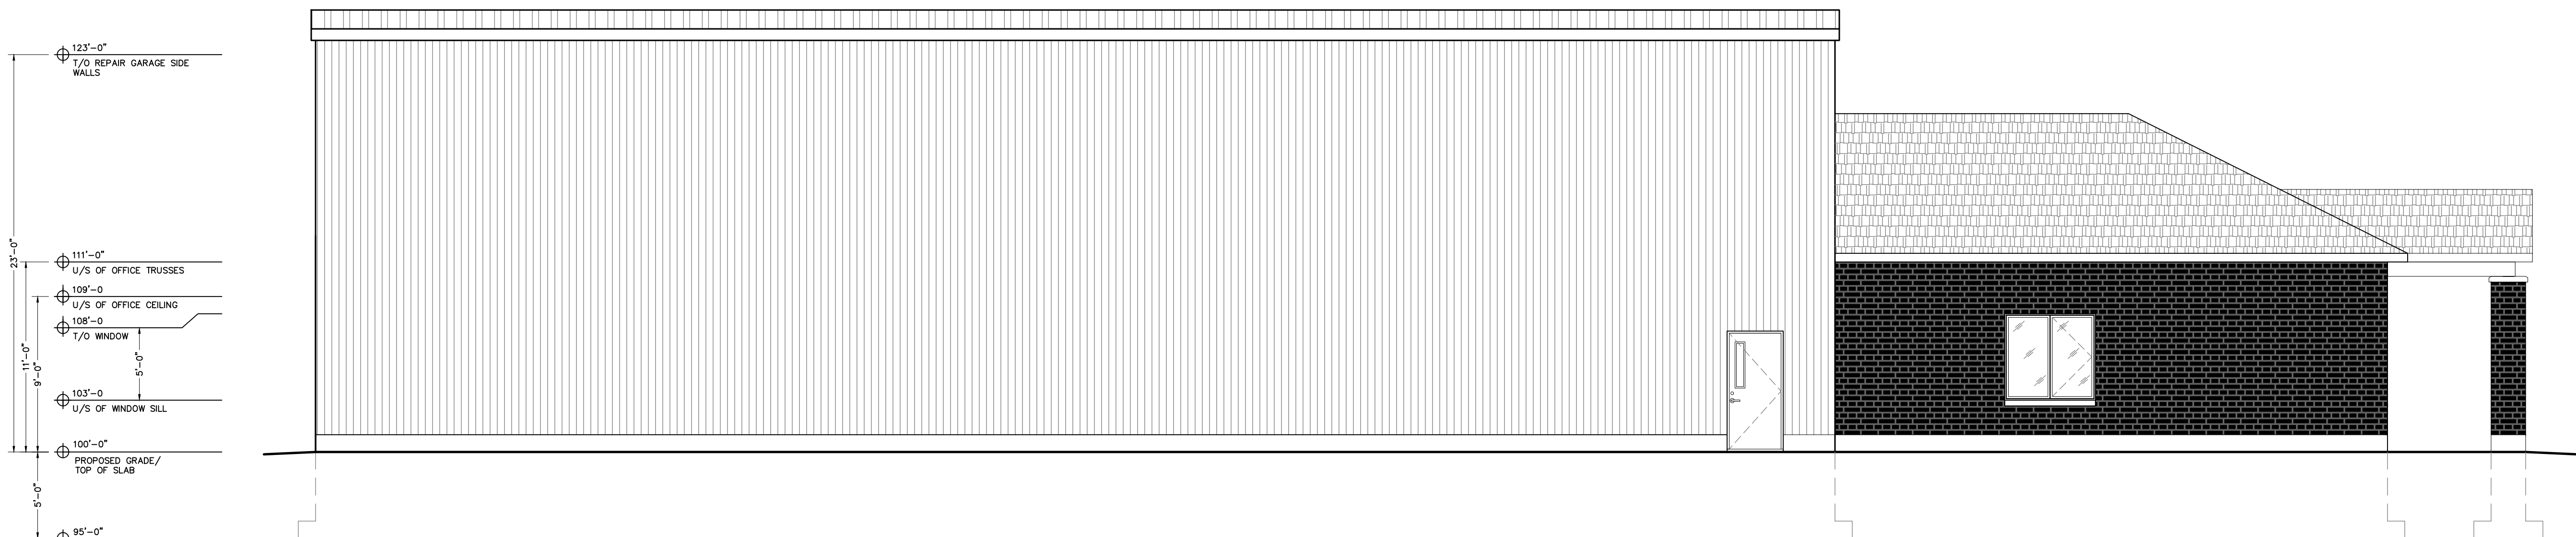

4 SOUTH SIDE ELEVATION
A2.0 SCALE: 3/16" = 1'-0"

DRAWING No.

180938-A2.0

DRAWING

ELEVATIONS

KEY PLAN:
N.T.S.

GENERAL NOTES

ALL DIMENSIONS ARE IMPERIAL UNLESS OTHERWISE NOTED.
DO NOT SCALE THIS DRAWING.

CONTRACTOR TO VERIFY ALL DIMENSIONS PRIOR TO CONSTRUCTION.

STEEL BUILDING DIMENSIONS WERE OBTAINED FROM DRAWINGS BY STEELWAY BUILDING SYSTEMS (PROJECT: NAT GIUST, DWG PACKAGE# 75518 REV. #0, DATED FEBRUARY 28, 2019.

CLIENT/CONTRACTOR IS RESPONSIBLE FOR ACQUIRING THE BUILDING PERMIT.

CONTRACTOR IS RESPONSIBLE FOR LOCATION AND PROTECTION OF UTILITIES.

CLIENT IS RESPONSIBLE FOR ACQUIRING ALL NECESSARY PERMITS.

THIS BUILDING HAS BEEN DESIGNED IN CONSIDERATION OF PART 9 AND PART 4, WHERE APPLICABLE, OF THE 2012 OBC AS AMENDED.

ANY CHANGES TO THIS DRAWING MUST BE VERIFIED AND APPROVED BY KOLLAARD ASSOCIATES INC.

ELEVATION SCHEDULE

	BROWN/GREY MASONRY VENEER
	BROWN/GREY HORIZONTAL METAL SIDING
	BROWN/GREY VERTICAL METAL SIDING
	GALVALUME STEEL ROOFING
	ASPHALT SHINGLES

No.	REVISION	DATE	BY
1	REVISED FOR SITE PLAN CONTROL	2020/04/08	RR
--	ISSUED FOR SITE PLAN CONTROL	2019/04/25	RH

K Kollaard Associates
Engineers

P.O. BOX 189, 210 PRESCOTT ST. (613)860-0923
KEMPVILLE, ONTARIO info@kollaard.ca
KOS 140 FAX (613) 258-0475
http://www.kollaard.ca

CLIENT NAME
NAT GIUST

PROJECT NAME
PROPOSED REPAIR GARAGE W/
OFFICE

PROJECT LOCATION
6793 HIRAM DRIVE,
OTTAWA, ONTARIO
GREELY INDUSTRIAL PARK

DESIGNED BY WK	CHECKED BY WK/RR
DRAWN BY RH	APPROVED BY WK
DATE 2019/06/02	
SCALE AS NOTED	
PROJECT No. 180938	
SHEET SET 6 OF 13	