




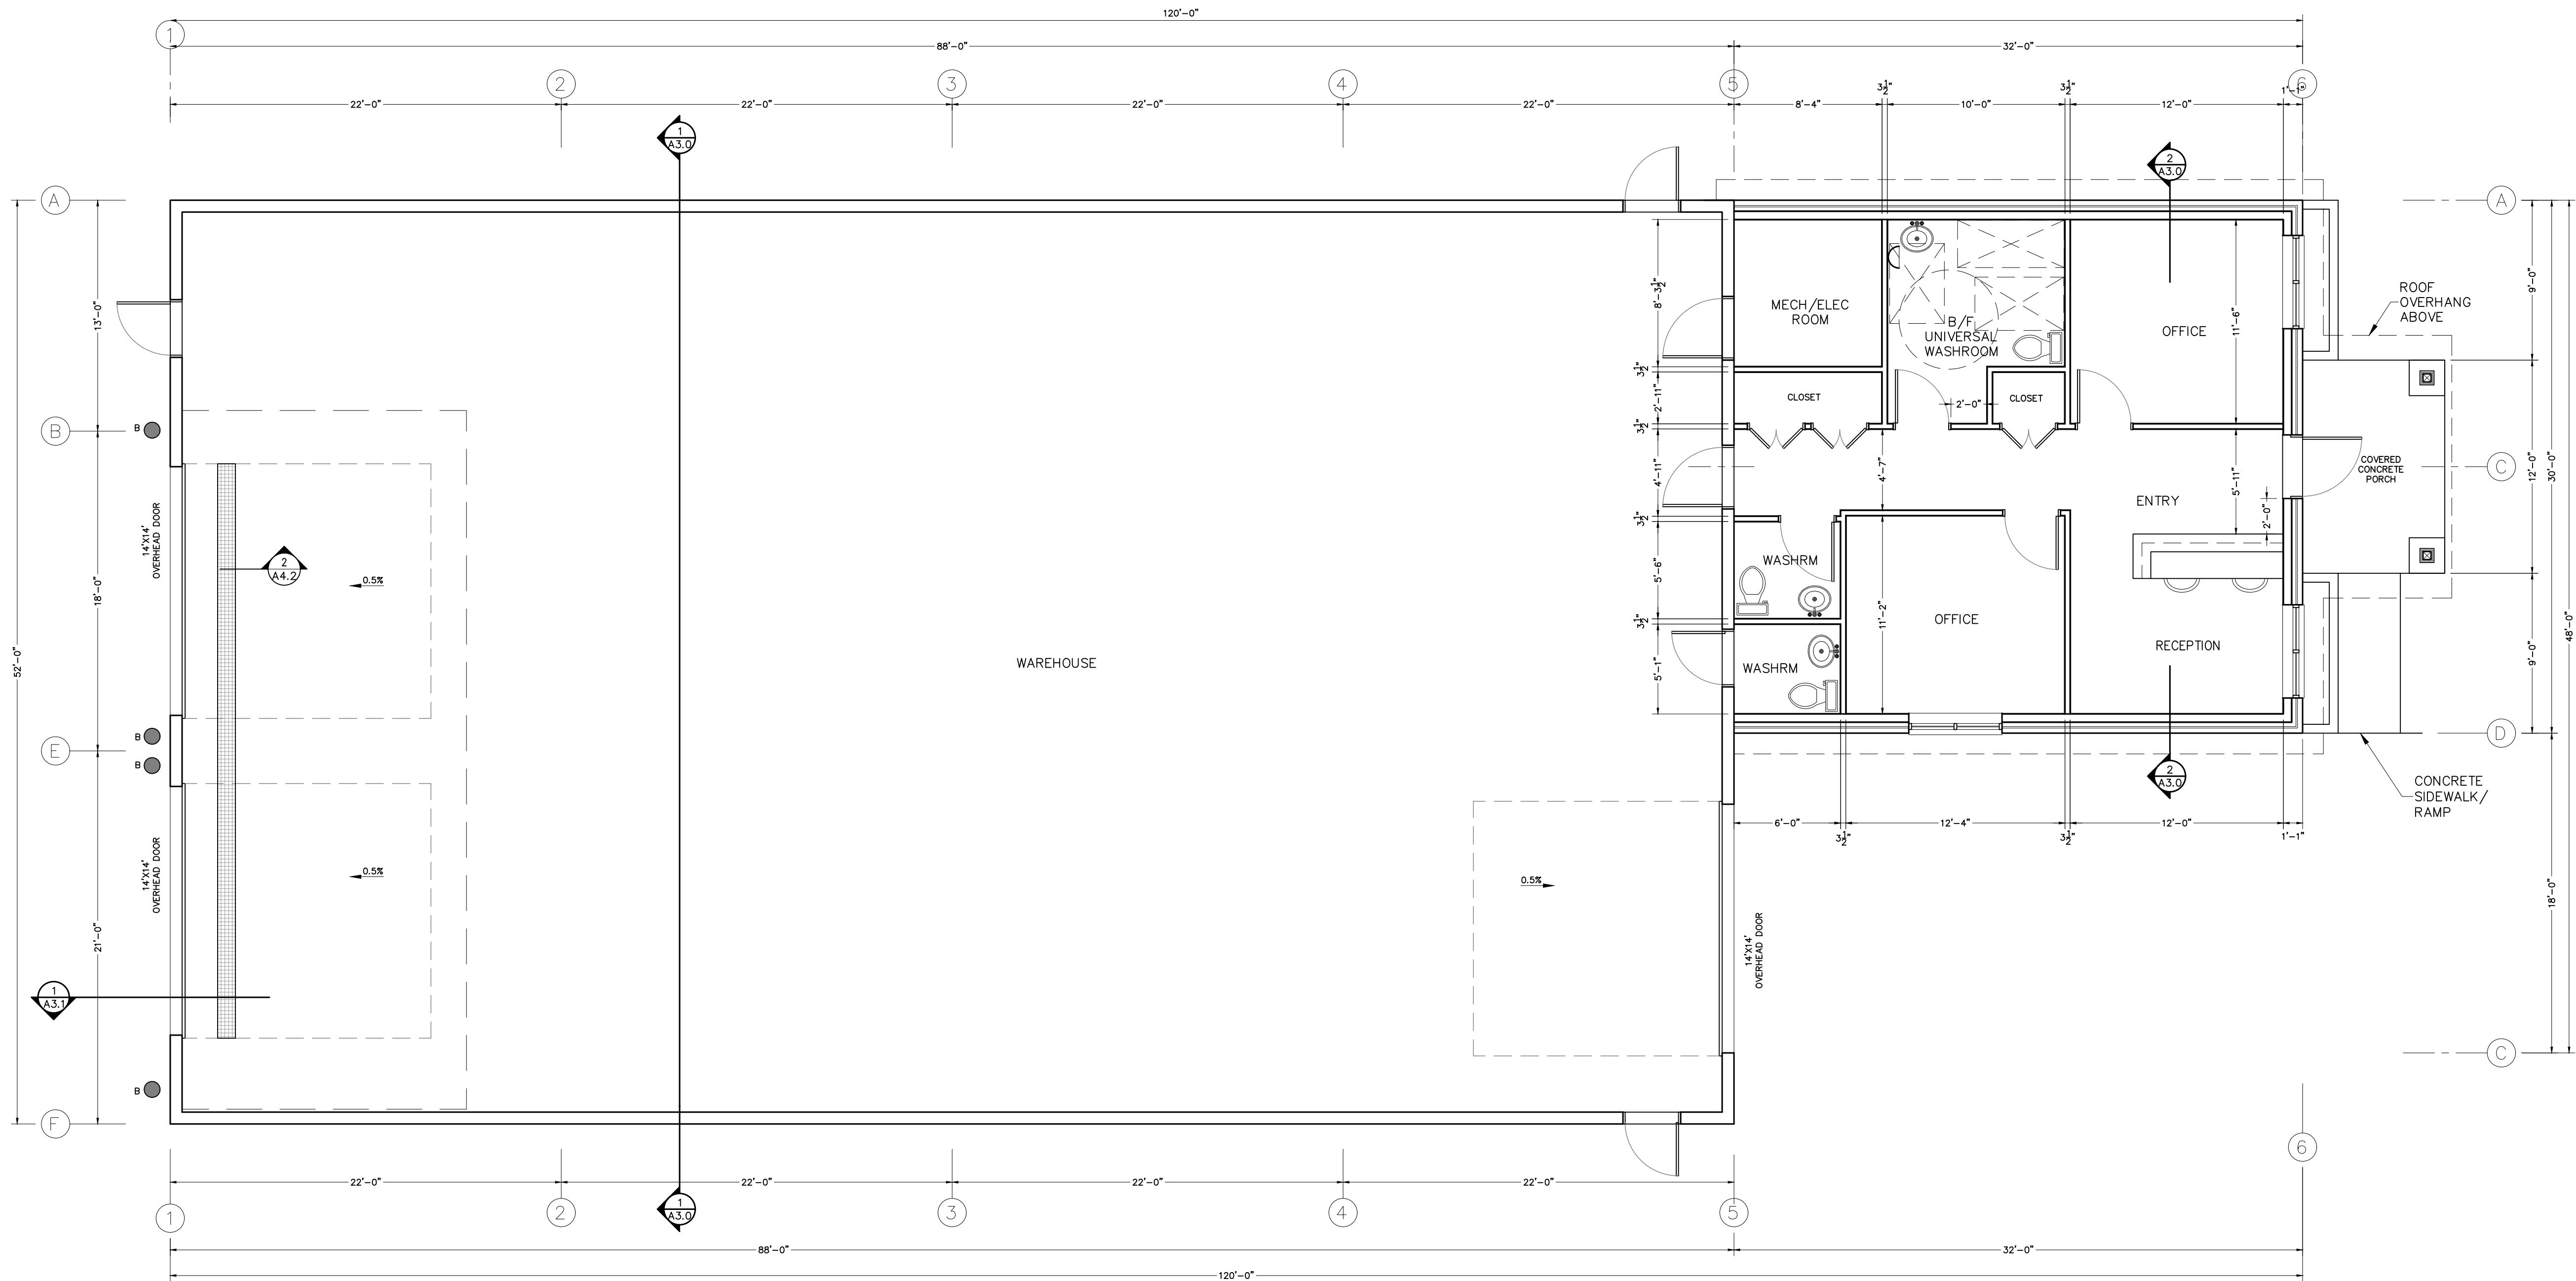


DRAWING No. 180938-A1.1			
DRAFTING GROUND FLOOR PLAN			
<u>KEY PLAN:</u> N.T.S.			
GENERAL PROJECT NOTES:			
--	ISSUED FOR SITE PLAN CONTROL	2019/04/25	RR
No.	REVISION	DATE	BY
 Kollaard Associates Engineers P.O. BOX 189, 210 PRESCOTT ST. (613)860-0923 KEMPTVILLE, ONTARIO K0G 1J0 FAX (613) 258-0475 http://www.kollaard.ca info@kollaard.ca			
CLIENT NAME NAT GIUST			
PROJECT NAME PROPOSED WAREHOUSE W/ OFFICE			
PROJECT LOCATION 6793 HIRAM DRIVE, OTTAWA, ONTARIO GREELY INDUSTRIAL PARK			
		DESIGNED BY WK	CHECKED BY WK
		DRAWN BY RR/KT	APPROVED BY WK
		DATE 2019/01/07	
		SCALE AS NOTED	
		PROJECT No. 180938	
		SHEET SET 1 of 2	

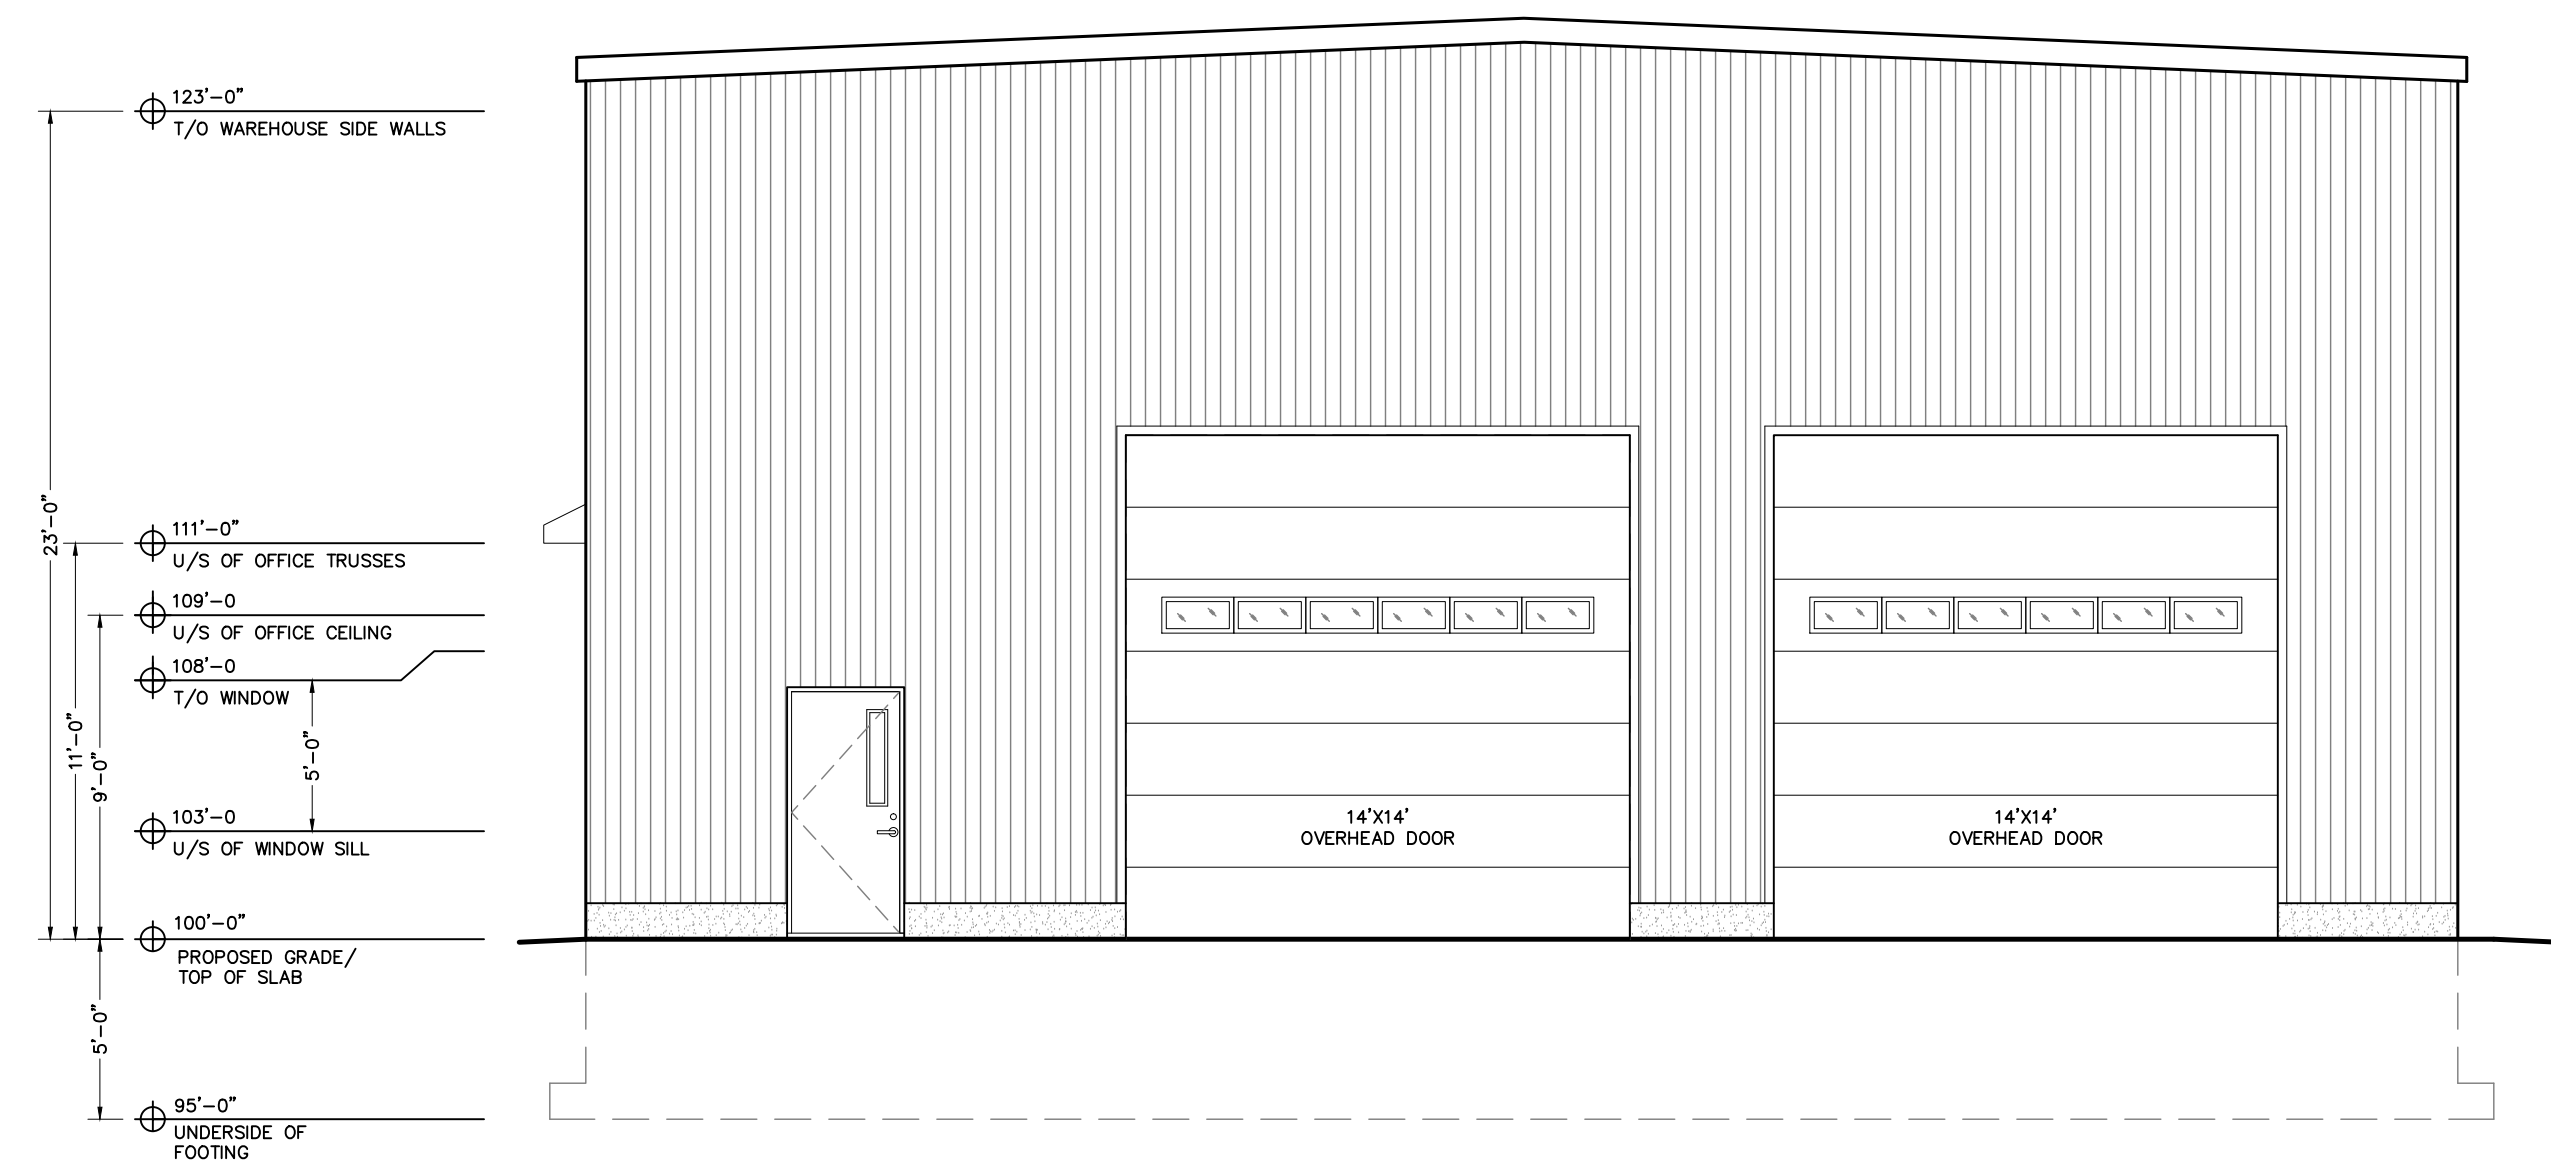


1 FRONT ELEVATION
A2.0 SCALE: 3/16" = 1'-0"

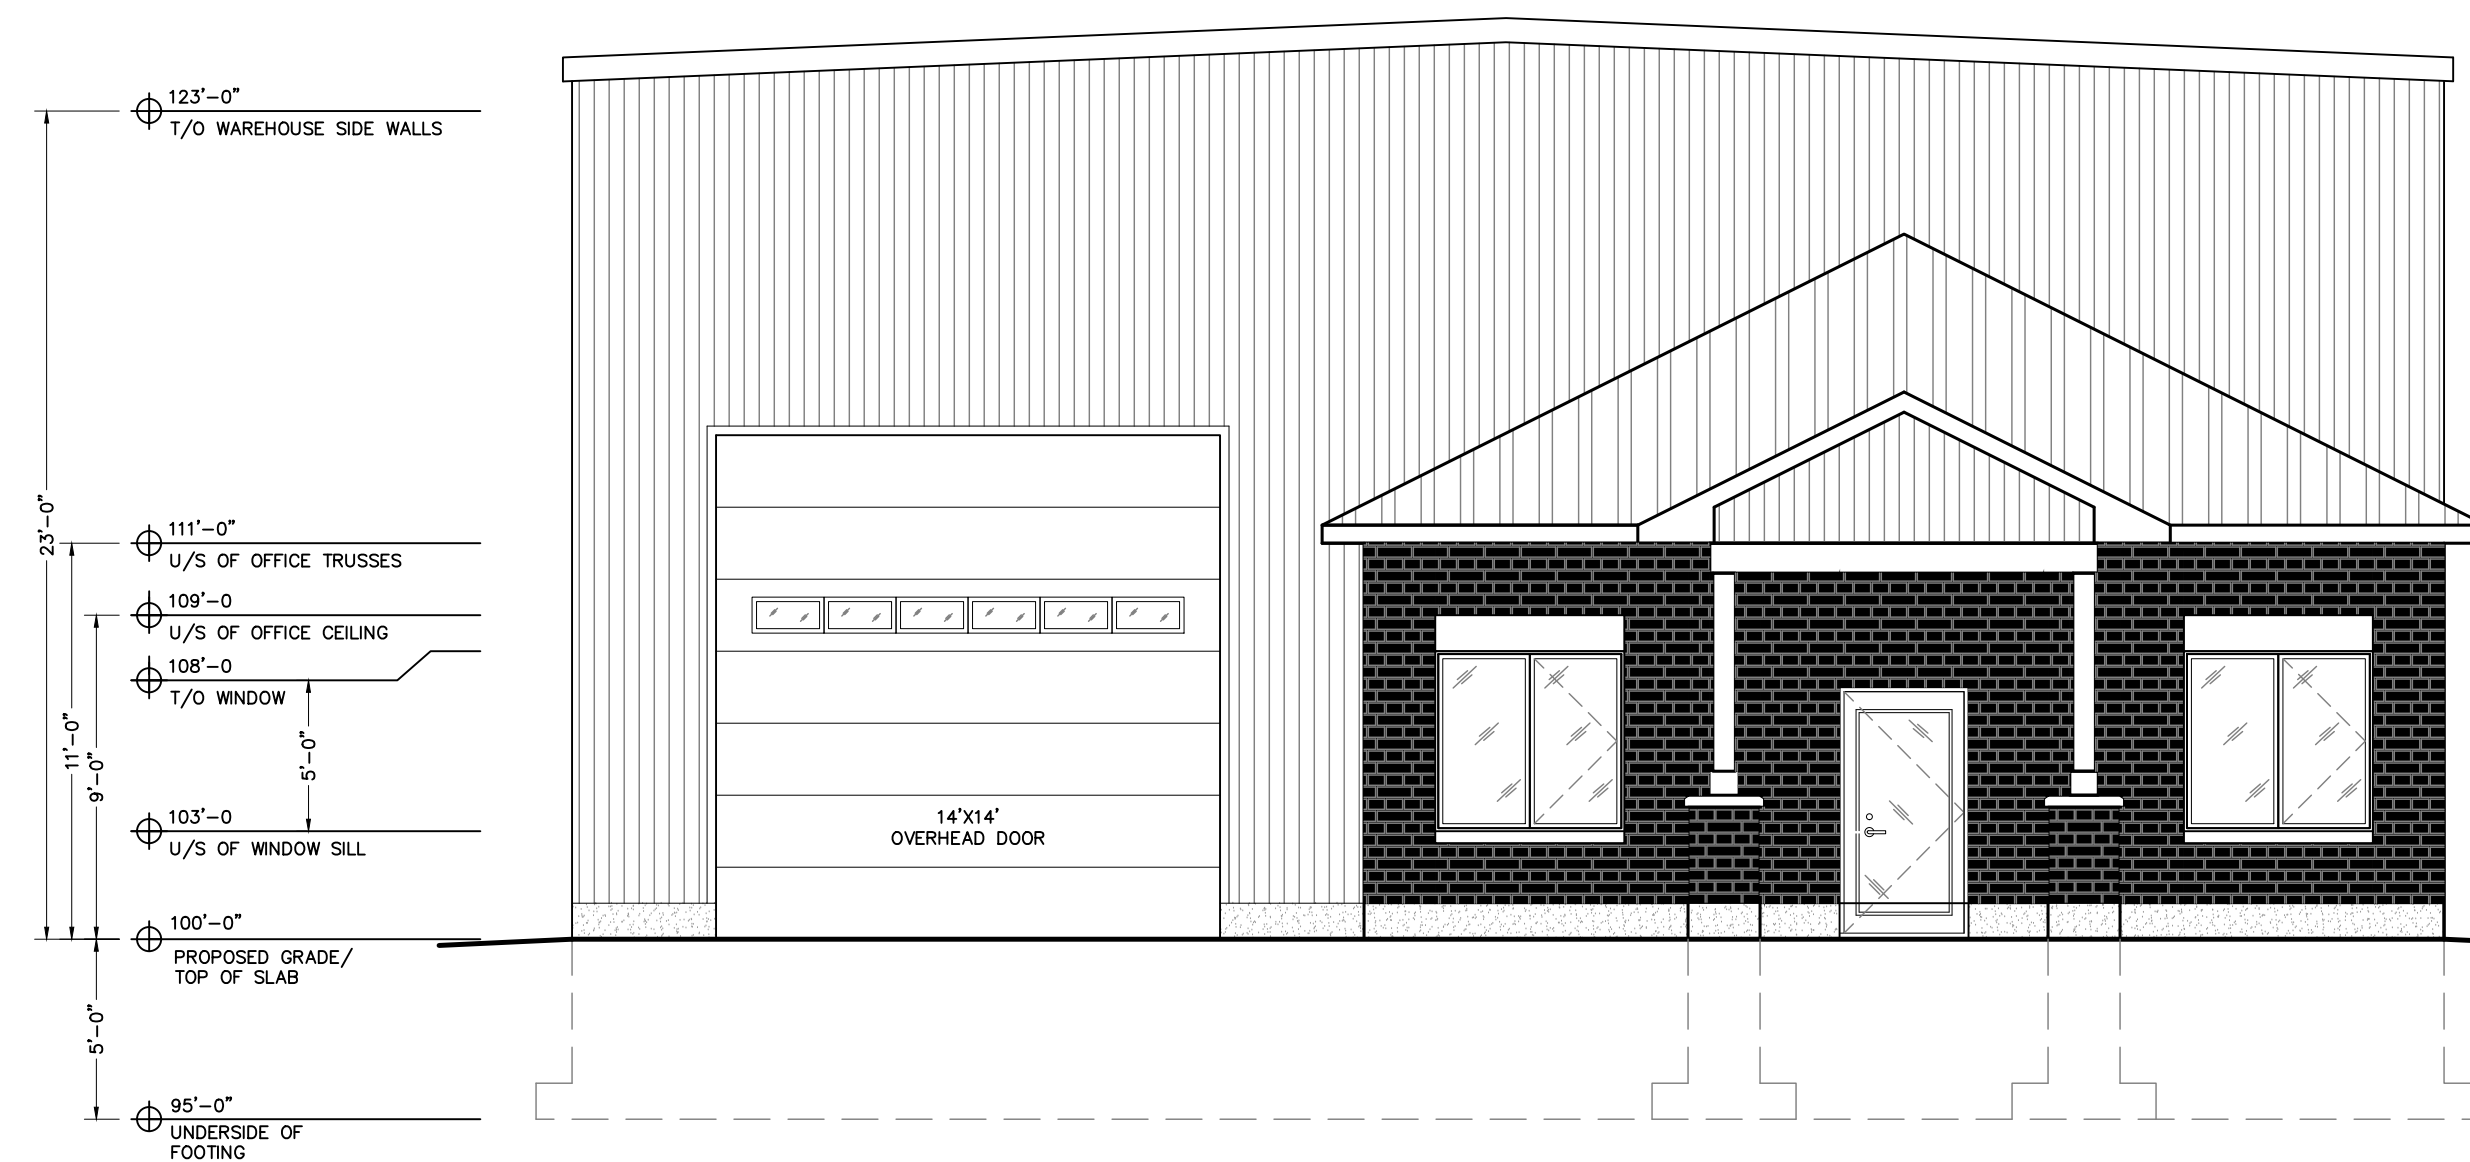

2 REAR ELEVATION
A2.0 SCALE: 3/16" = 1'-0"

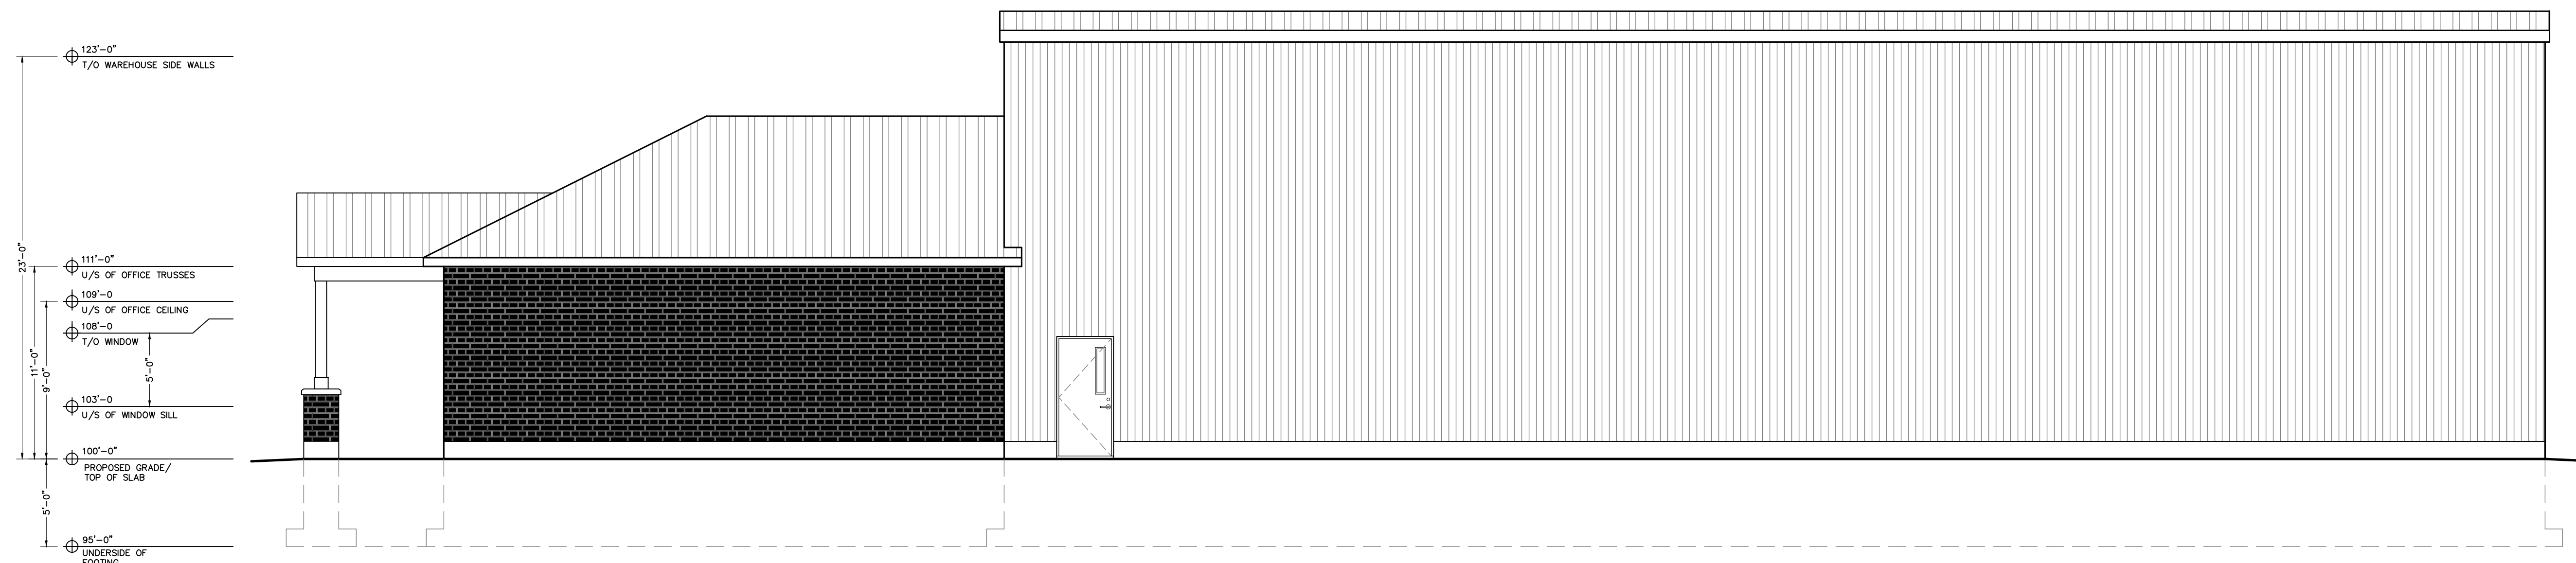

3 SIDE ELEVATION
A2.0 SCALE: 3/16" = 1'-0"

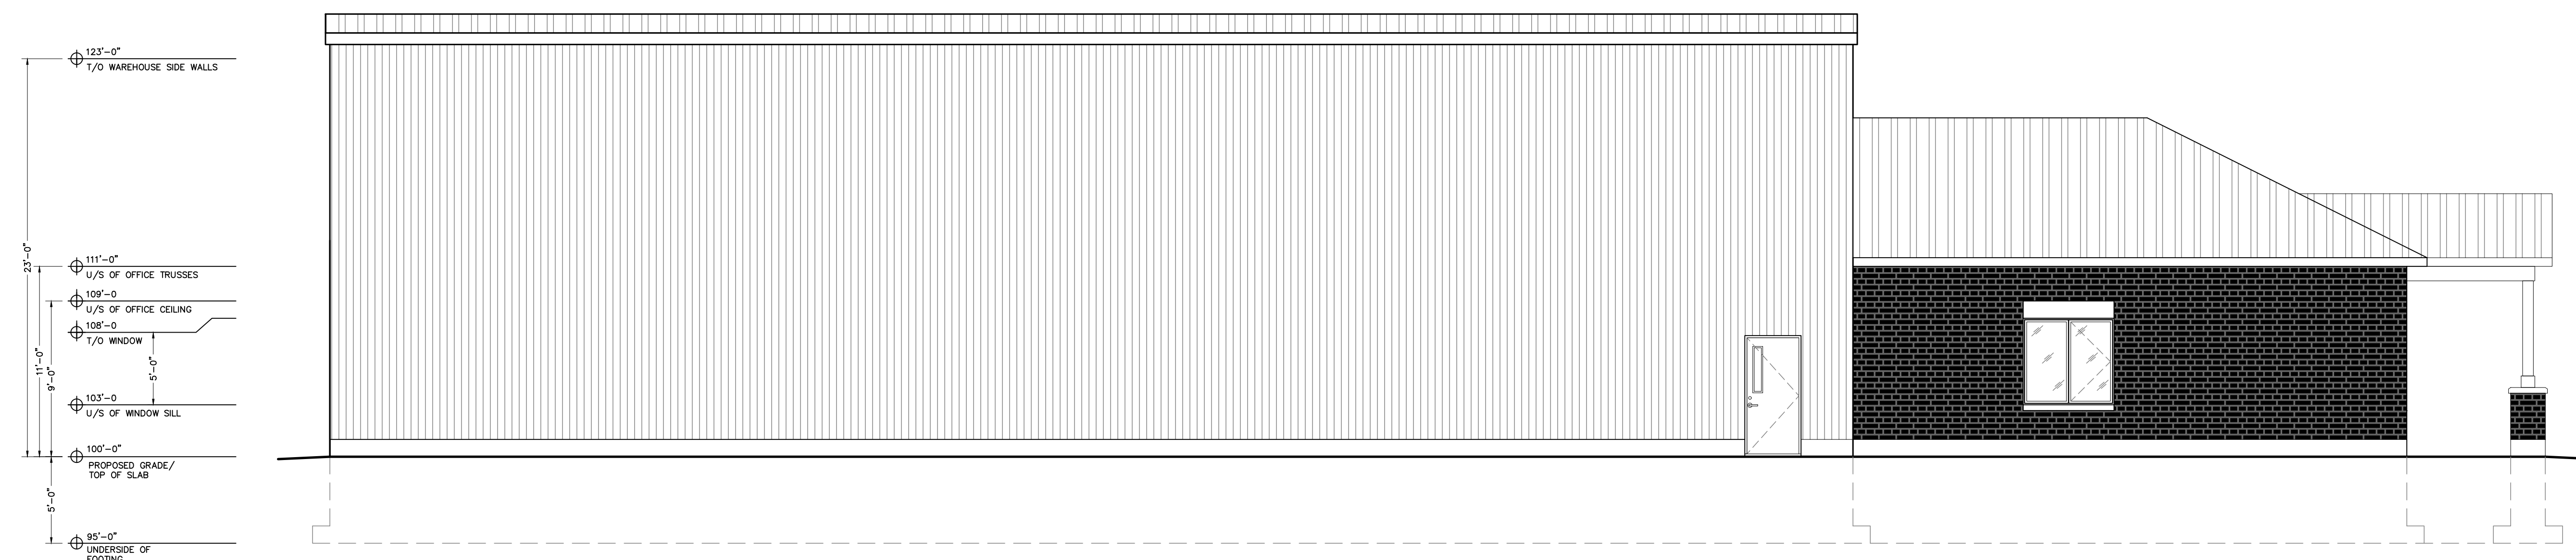

4
A2.0

SIDE ELEVATION
SCALE: $3/16" = 1'-0"$

	DRAWING No.
--	-------------

180938-A2.0


DRAWING

ELEVATIONS

KEY PLAN:
N.T.S.

GENERAL PROJECT NOTES:

ELEVATION SCHEDULE

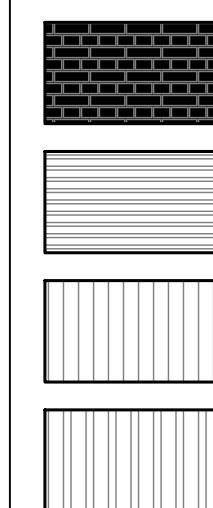


BROWN/GREY MASONRY VENEER

BROWN/GREY HORIZONTAL SIDING

BROWN/GREY VERTICAL SIDING

GALVALUME STEEL ROOFING

--	ISSUED FOR SITE PLAN CONTROL	2019/04/25	F
No.	REVISION	DATE	E

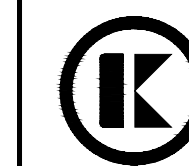

Kollaard Associates
Engineers

P.O. BOX 189, 210 PRESCOTT ST. (613)860-0923
KEMPTVILLE, ONTARIO info@kollaard.ca
KOG 1J0 FAX (613) 258-0475
<http://www.kollaard.ca>

CLIENT NAME

NAT GIUST

PROJECT NAME	
--------------	--

PROPOSED WAREHOUSE W/ OFFICE

PROJECT LOCATION

6793 HIRAM DRIVE,
OTTAWA, ONTARIO
GREELY INDUSTRIAL PARK

DESIGNED BY WK	CHECKED BY WK
DRAWN BY KT/RR	APPROVED BY WK
DATE 2017/09/12	
SCALE AS NOTED	
PROJECT No. 180938	
SHEET SET 2 OF 2	