

DRAWING NOTES

REVISIONS		
2	ISSUED FOR REVIEW	4 APRIL 2019
1	ISSUED FOR PLANNING REVIEW	17 DEC 2018
NO.	DESCRIPTION	DATE

MAPLE LEAF
HOMES


The undersigned has reviewed and takes responsibility for design activities as described in Ontario Building Code 1.4.1.2 and has the qualifications and meets the requirements set out in the Ontario Building Code

437 DONALD B MUNRO
CARP ONTARIO

SCALE: 1/4" = 1'-0"

DRAWN BY	CHECKED BY	DRAWING NO.
S.A.	S.A.	A2
PROJECT NO.		

A3

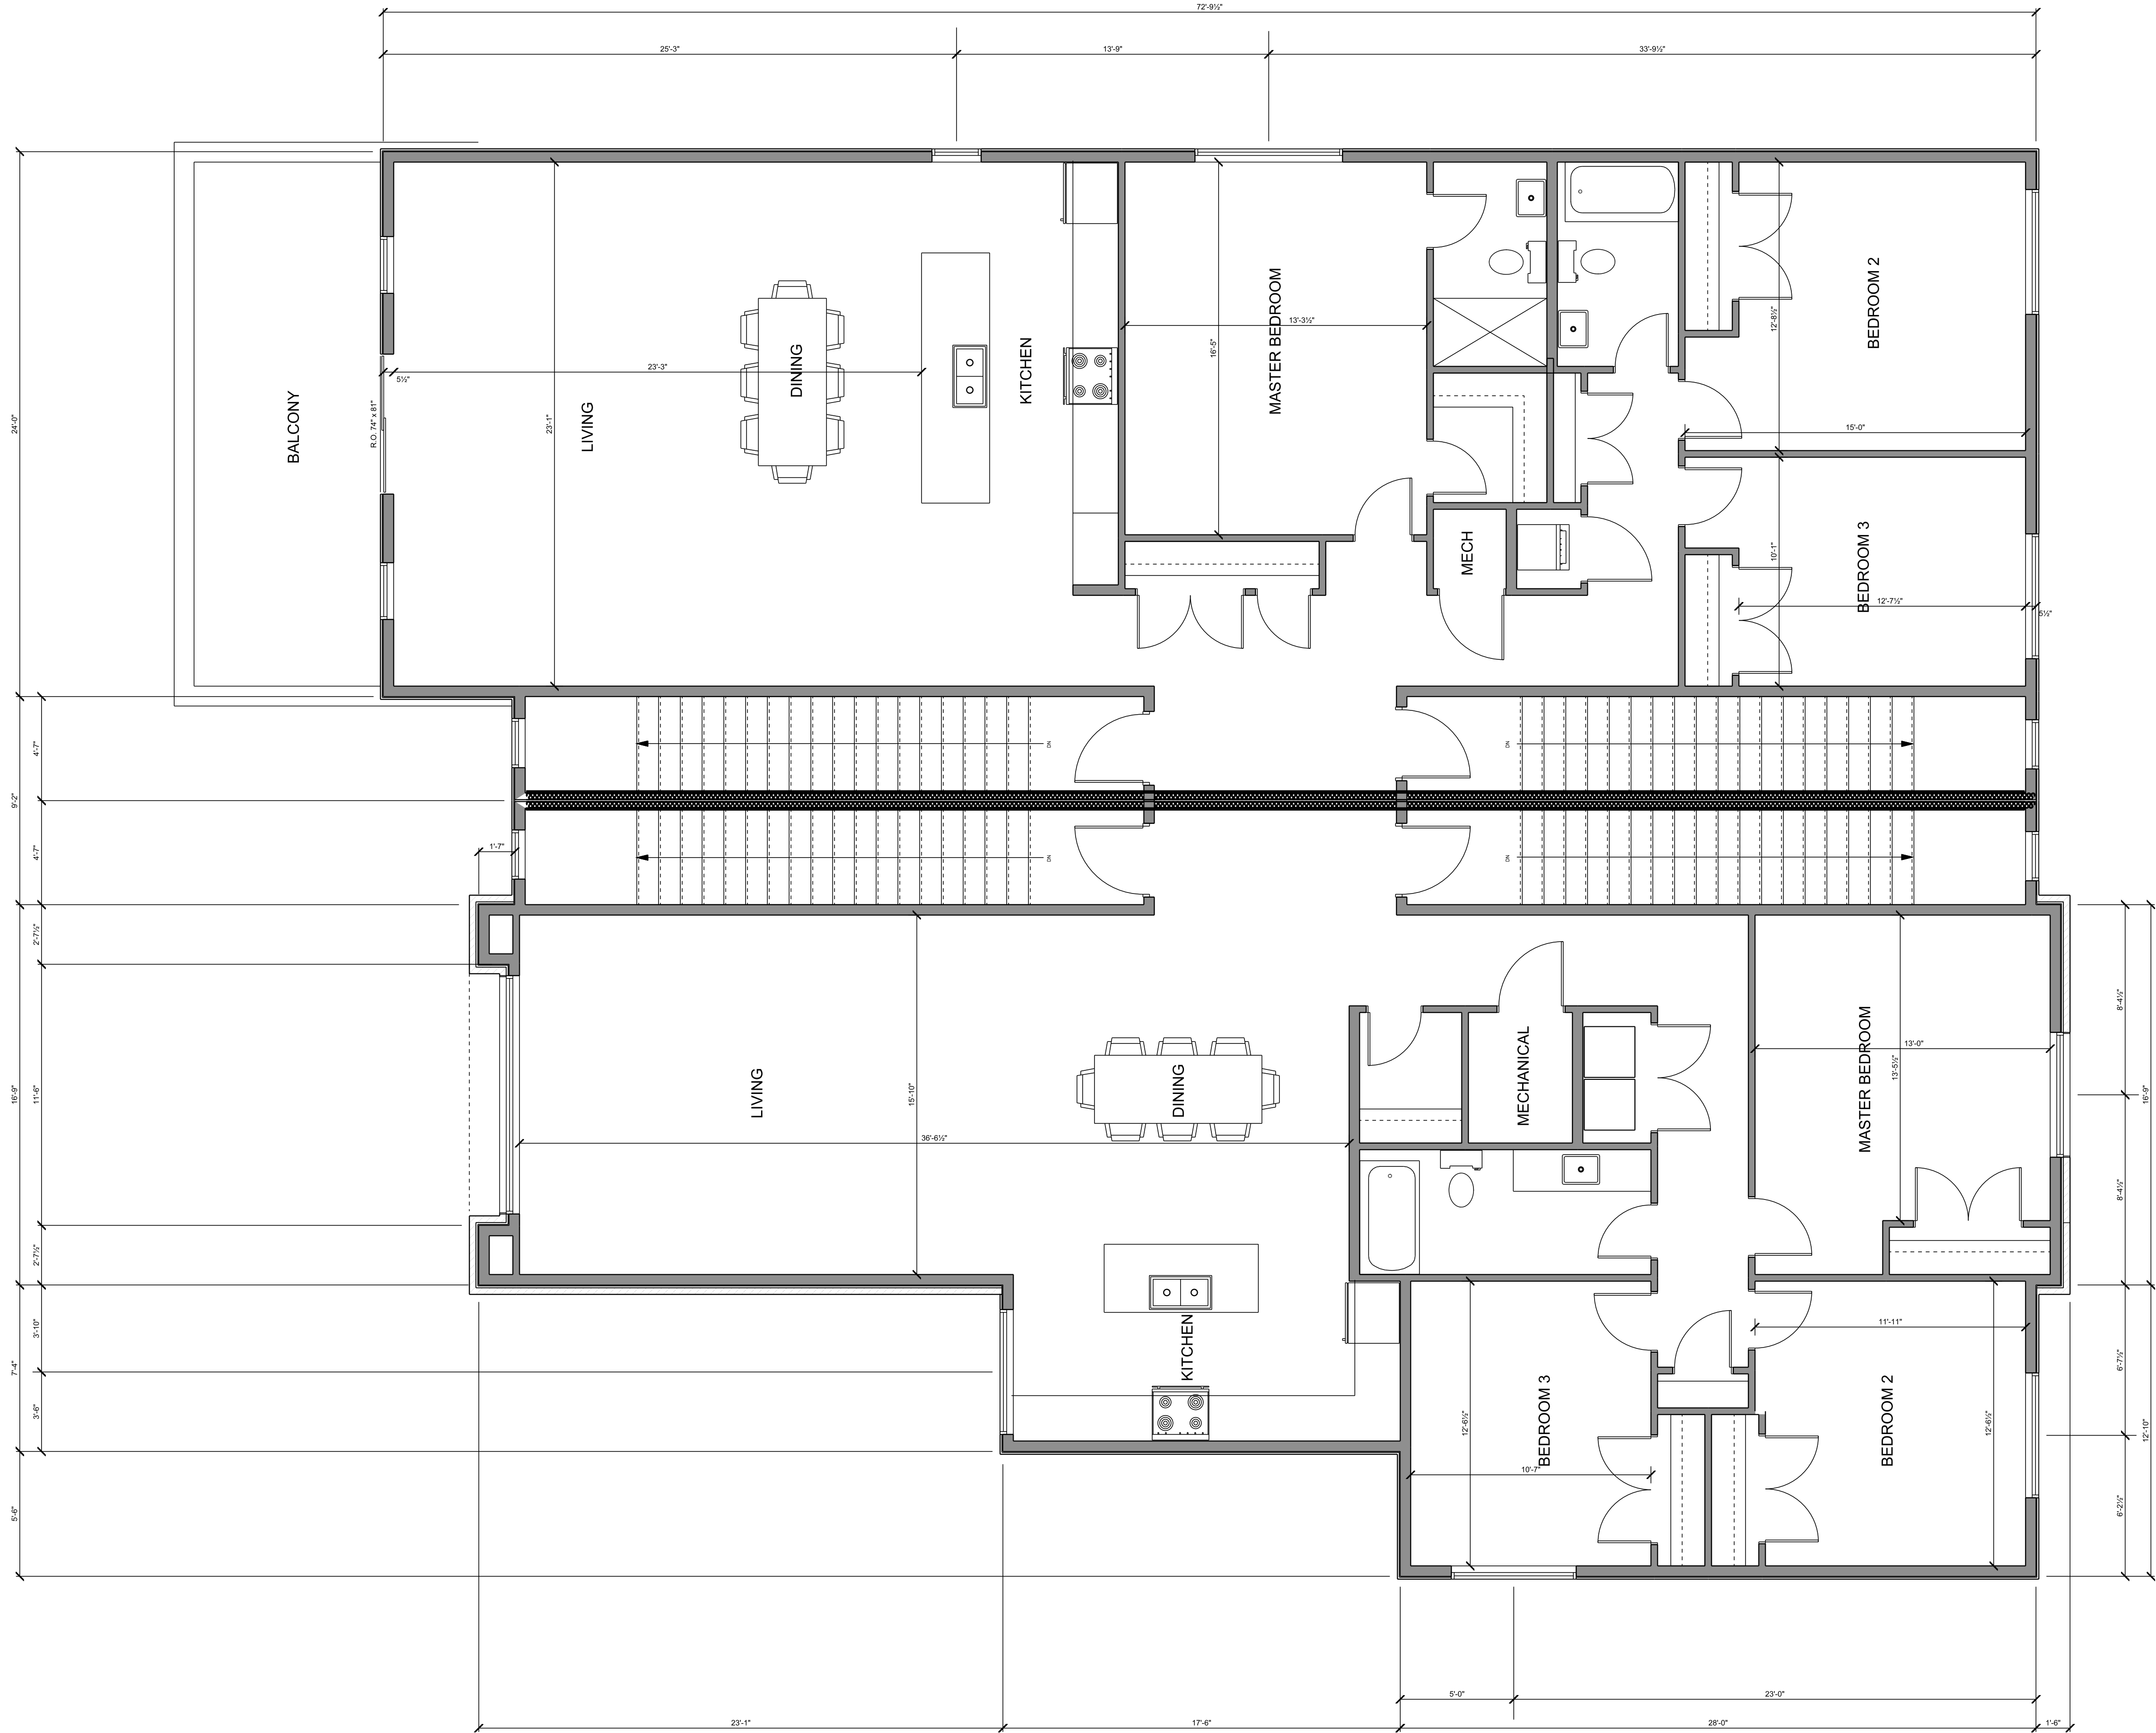

GENERAL NOTES

THIS DRAWING IS EXCLUSIVE PROPERTY OF
MAPLE LEAF CUSTOM HOMES.
COPYRIGHT RESERVED.

THIS DRAWING IS NOT FOR CONSTRUCTION UNTIL A
BUILDING PERMIT IS GRANTED

DRAWING NOTES

REVISIONS		
2	ISSUED FOR REVIEW	4 APRIL 2019
1	ISSUED FOR PLANNING REVIEW	17 DEC 2018
NO.	DESCRIPTION	DATE

DEVELOPER / BUILDER



Maple Leaf Custom Homes
PO Box 94, Dunrobin Ontario
K0A 1T0
t: 613.832.4757

DESIGNER

The undersigned has reviewed and takes responsibility for design
activities as described in Ontario Building Code 1.4.1.2 and
has the qualifications and meets the requirements set out in the
Ontario Building Code

Stephen Ardington, BCIN # 35954
Ardington + Associates Design Inc.
125 York Street Suite 502 | Ottawa, Ontario
e: steve@ardington.ca t: 613.832.3425

PROJECT INFORMATION

437 DONALD B MUNRO
CARP ONTARIO

DRAWING INFORMATION

SECOND FLOOR PLAN

SCALE: 1/4" = 1'-0"

DRAWN BY	CHECKED BY	DRAWING NO.
S.A.	S.A.	
PROJECT NO.		

A4



FRONT ELEVATION



REAR ELEVATION

GENERAL NOTES

THIS DRAWING IS EXCLUSIVE PROPERTY OF
MAPLE LEAF CUSTOM HOMES.
COPYRIGHT RESERVED.

THIS DRAWING IS NOT FOR CONSTRUCTION UNTIL A
BUILDING PERMIT IS GRANTED

DRAWING NOTES

REVISIONS		
2	ISSUED FOR REVIEW	4 APRIL 2019
1	ISSUED FOR PLANNING REVIEW	17 DEC 2018
NO.	DESCRIPTION	DATE

DEVELOPER / BUILDER

MAPLE LEAF
HOMES

Maple Leaf Custom Homes
PO Box 94, Dunrobin Ontario
K0A 1T0
t: 613.832.4757

DESIGNER

The undersigned has reviewed and takes responsibility for design
activities as described in Ontario Building Code 1.4.1.2 and
has the qualifications and meets the requirements set out in the
Ontario Building Code

Stephen Ardington, BCIN # 35954
Ardington + Associates Design Inc.
125 York Street Suite 502 | Ottawa, Ontario
e: steve@ardington.ca t: 613.832.3425

PROJECT INFORMATION


437 DONALD B MUNRO
CARP ONTARIO

DRAWING INFORMATION

FRONT AND REAR ELEVATIONS
SCALE: 1/4" = 1'-0"

DRAWN BY	CHECKED BY	DRAWING NO.
S.A.	S.A.	
PROJECT NO.		

A5

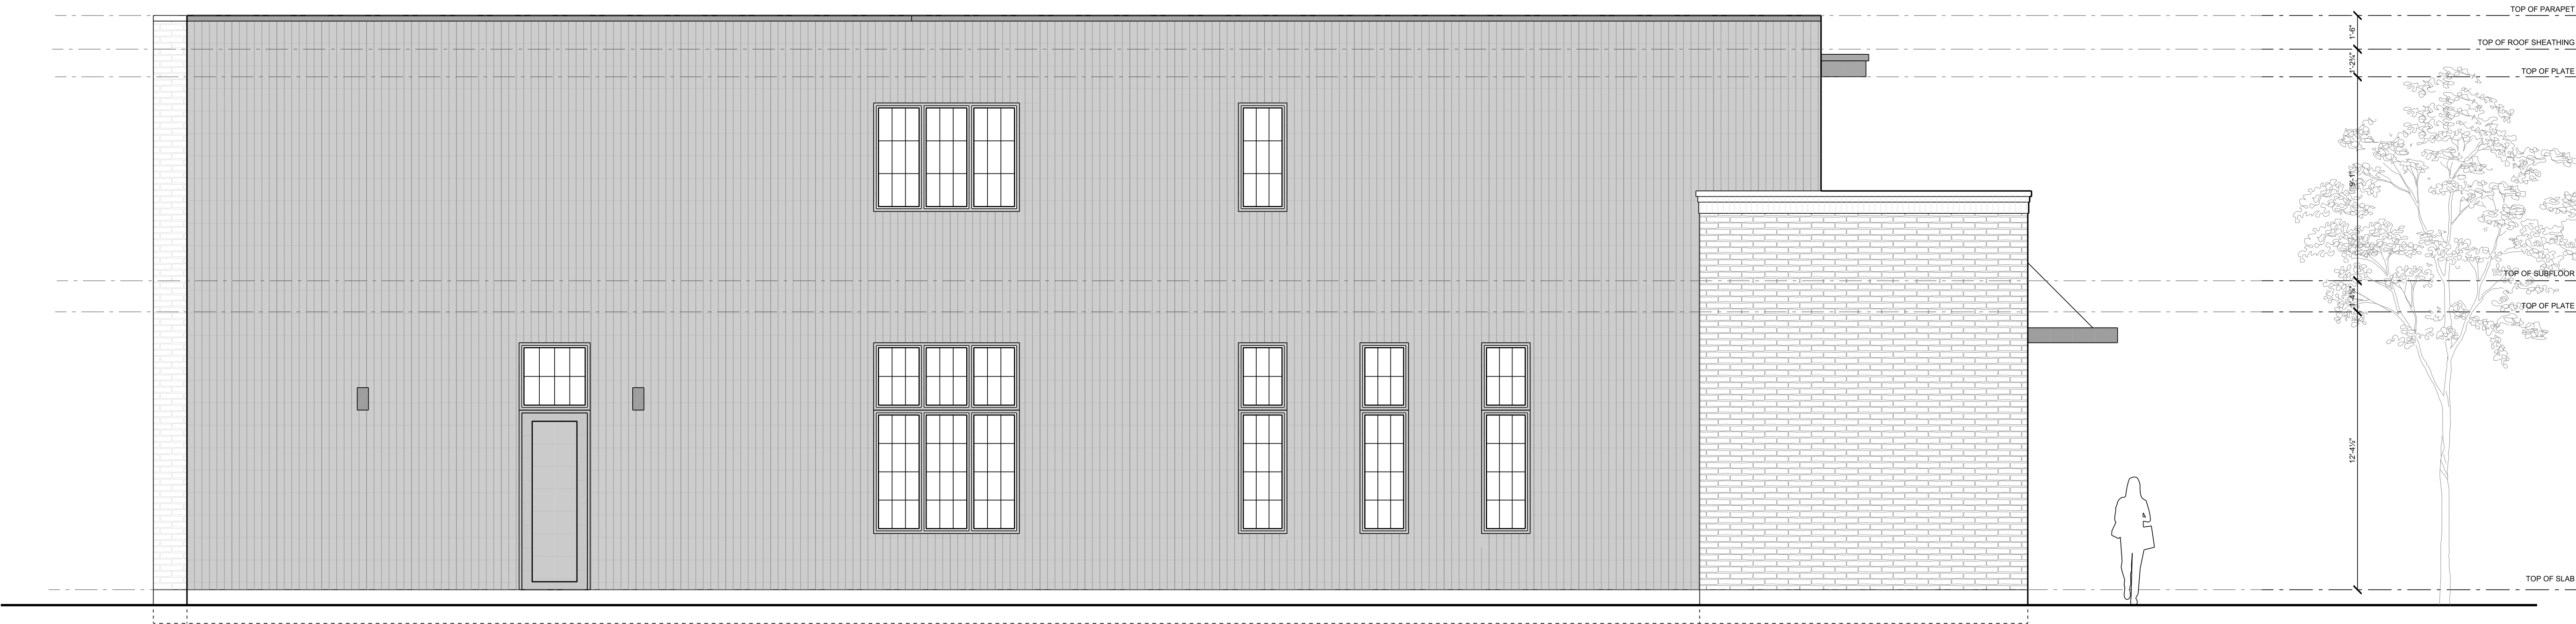

LEFT ELEVATION



RIGHT ELEVATION

GENERAL NOTES

THIS DRAWING IS EXCLUSIVE PROPERTY OF
MAPLE LEAF CUSTOM HOMES.
COPYRIGHT RESERVED.

THIS DRAWING IS NOT FOR CONSTRUCTION UNTIL A
BUILDING PERMIT IS GRANTED

DRAWING NOTES

REVISIONS

NO.	DESCRIPTION	DATE
2	ISSUED FOR REVIEW	4 APRIL 2019
1	ISSUED FOR PLANNING REVIEW	17 DEC 2018

DEVELOPER / BUILDER



Maple Leaf Custom Homes
PO Box 94, Dunrobin Ontario
K0A 1T0
t: 613.832.4757

DESIGNER

The undersigned has reviewed and takes responsibility for design
activities as described in Ontario Building Code 1.4.1.2 and
has the qualifications and meets the requirements set out in the
Ontario Building Code

Stephen Ardington, BCIN # 35954
Ardington + Associates Design Inc.
125 York Street Suite 502 | Ottawa, Ontario
e: steve@ardington.ca t: 613.832.3425

PROJECT INFORMATION

437 DONALD B MUNRO
CARP ONTARIO

DRAWING INFORMATION

RIGHT AND LEFT ELEVATIONS

SCALE: 1/4" = 1'-0"

DRAWN BY	CHECKED BY	DRAWING NO.
S.A.	S.A.	
PROJECT NO.		

A6