
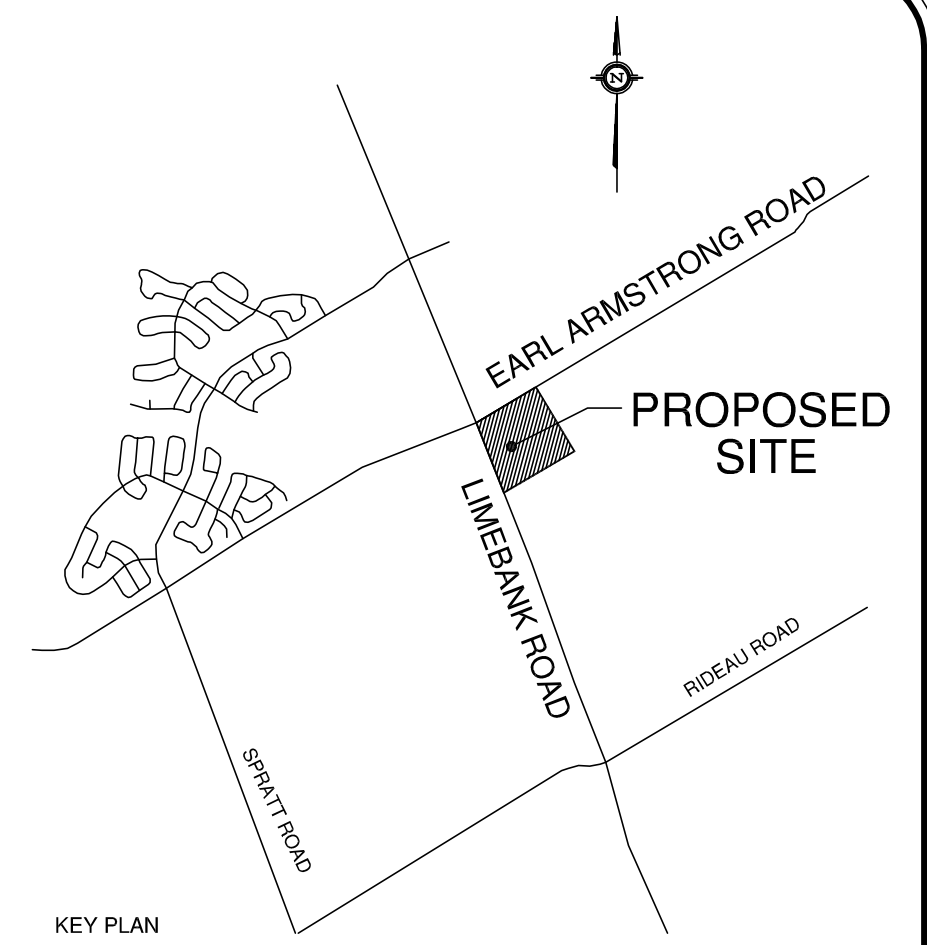


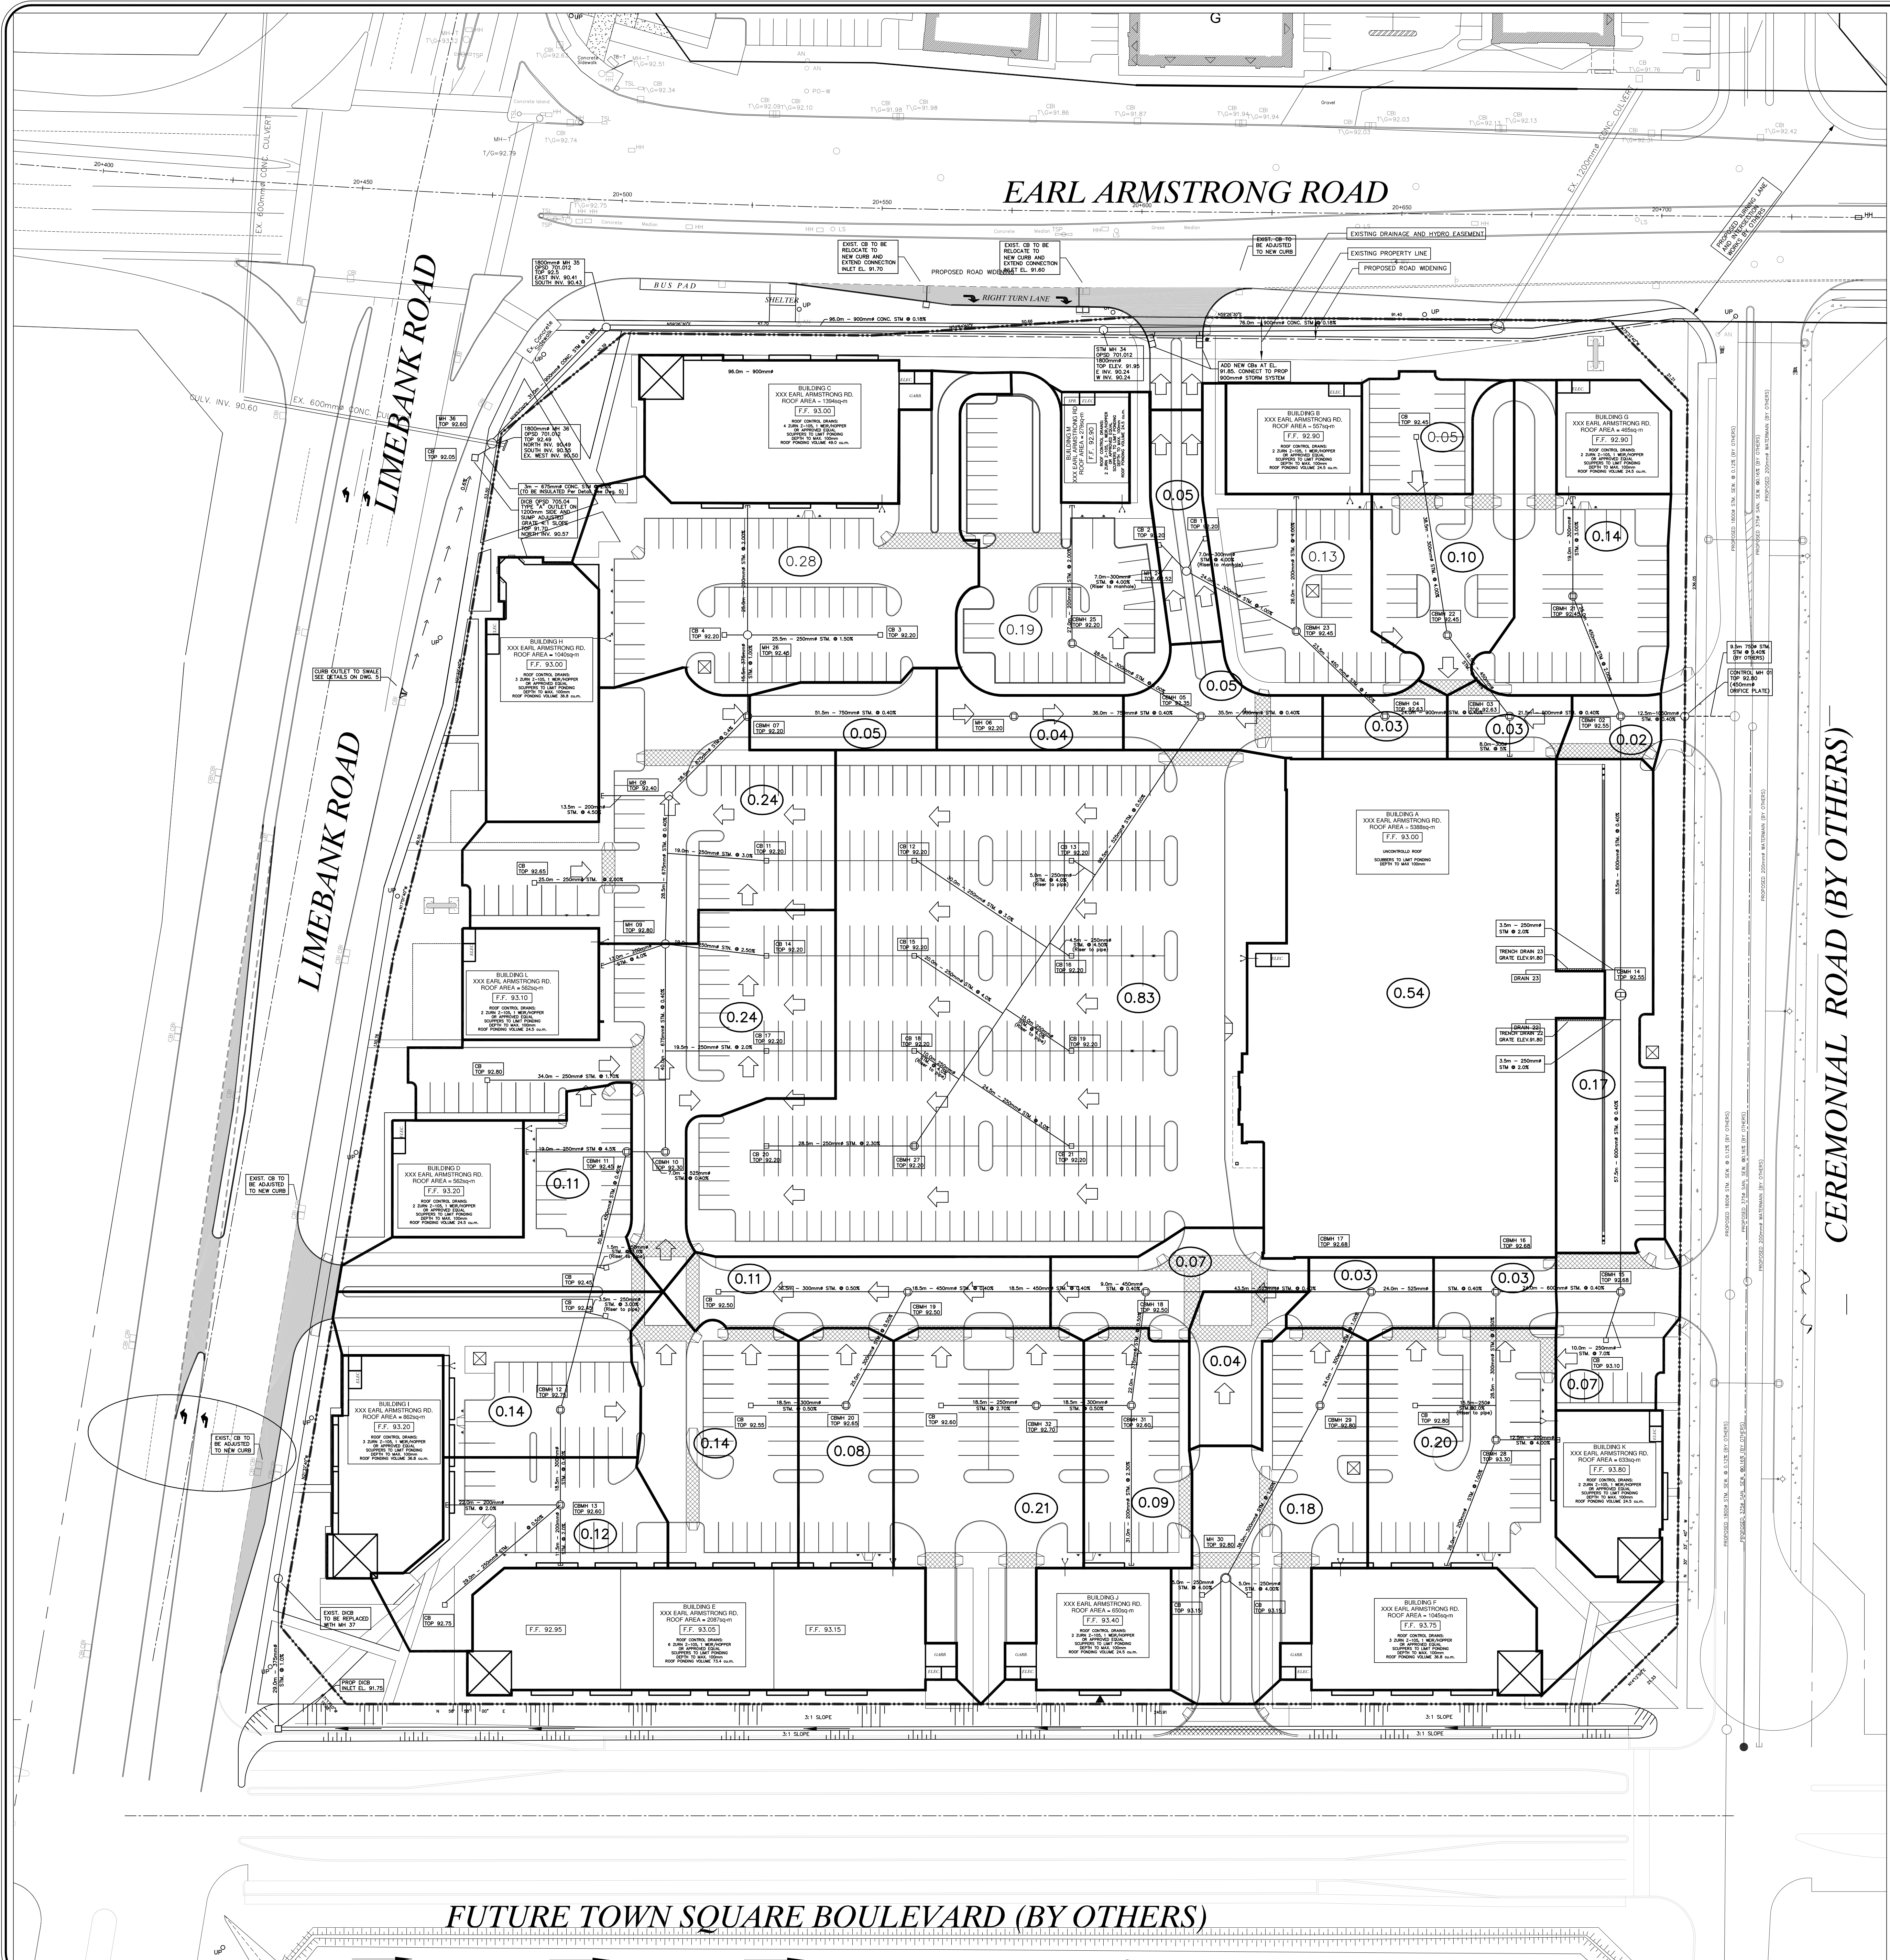

LEGEND

- CURB TO BE REMOVED
- PROPOSED CURB
- PROPOSED ASPHALT PAVEMENT

0.83 CONTRIBUTING DRAINAGE AREA IN Ha

NOTE:
THIS DRAWING SHALL BE READ IN CONJUNCTION WITH DRAWING 5 OF 8, NOTES & DETAILS PROJECT 12007

LOCAL BENCHMARK:
CUT CROSS IN CONCRETE TRAFFIC ISLAND AT THE NORTH-EAST CORNER OF EARL ARMSTRONG ROAD AND LIMEBANK ROAD AS ESTABLISHED BY ANNIS, O'SULLIVAN, VOLLEBERG LTD, O.L.S.

ELEVATION 92.87

No.	By	Date	Revision	Checked
1.	J.H.	May 12/14	ISSUED FOR SECOND SUBMISSION	O.B.C.
2.	J.H.	May 26/14	REVISED AS PER CITY COMMENTS	O.B.C.
3.	J.H.	Apr 3/14	ISSUED FOR SITE PLAN APPROVAL	O.B.C.
4.	J.H.	May 12/14	ISSUED FOR SECOND SUBMISSION	O.B.C.
5.	J.H.	May 26/14	REVISED AS PER CITY COMMENTS	O.B.C.
6.	J.H.	May 12/14	ISSUED FOR SECOND SUBMISSION	O.B.C.
7.	J.H.	May 26/14	REVISED AS PER CITY COMMENTS	O.B.C.
8.	J.H.	May 26/14	REVISED AS PER CITY COMMENTS	O.B.C.

APPROVED AS TO FORM IN RELIANCE UPON THE PROFESSIONAL SKILL AND ABILITY OF URBAN ECOSYSTEMS LIMITED AS TO DESIGN AND SPECIFICATION.

Director of Engineering _____ Date _____

ROSARIO SACCIO
NOV 21, 2016
PROVINCE OF ONTARIO

URBAN ECOSYSTEMS LIMITED
7050 WESTON ROAD, SUITE 705
WILLOWDALE, ONTARIO M2H 1G7
u@urbanecosystems.com
t: (905) 856-0629
f: (905) 856-0698

TOWN SQUARE CENTRE
RIVERSIDE SOUTH
CITY OF OTTAWA

MORGUARD INVESTMENTS LTD.
55 CITY CENTER DRIVE
MISSISSAUGA, ONTARIO

FILE No D-07-12-14-0067

STORM DRAINAGE AREA PLAN

Designed By	O.B.C.	Date	APR 2014	Checked By	R.S.
Drawn By	J.H.	Project No.	12007	Approved By	
Scale:	1:500			Drawn No.	6 of 8