


LEVEL P1 - FLOOR PLAN - REFERENCE

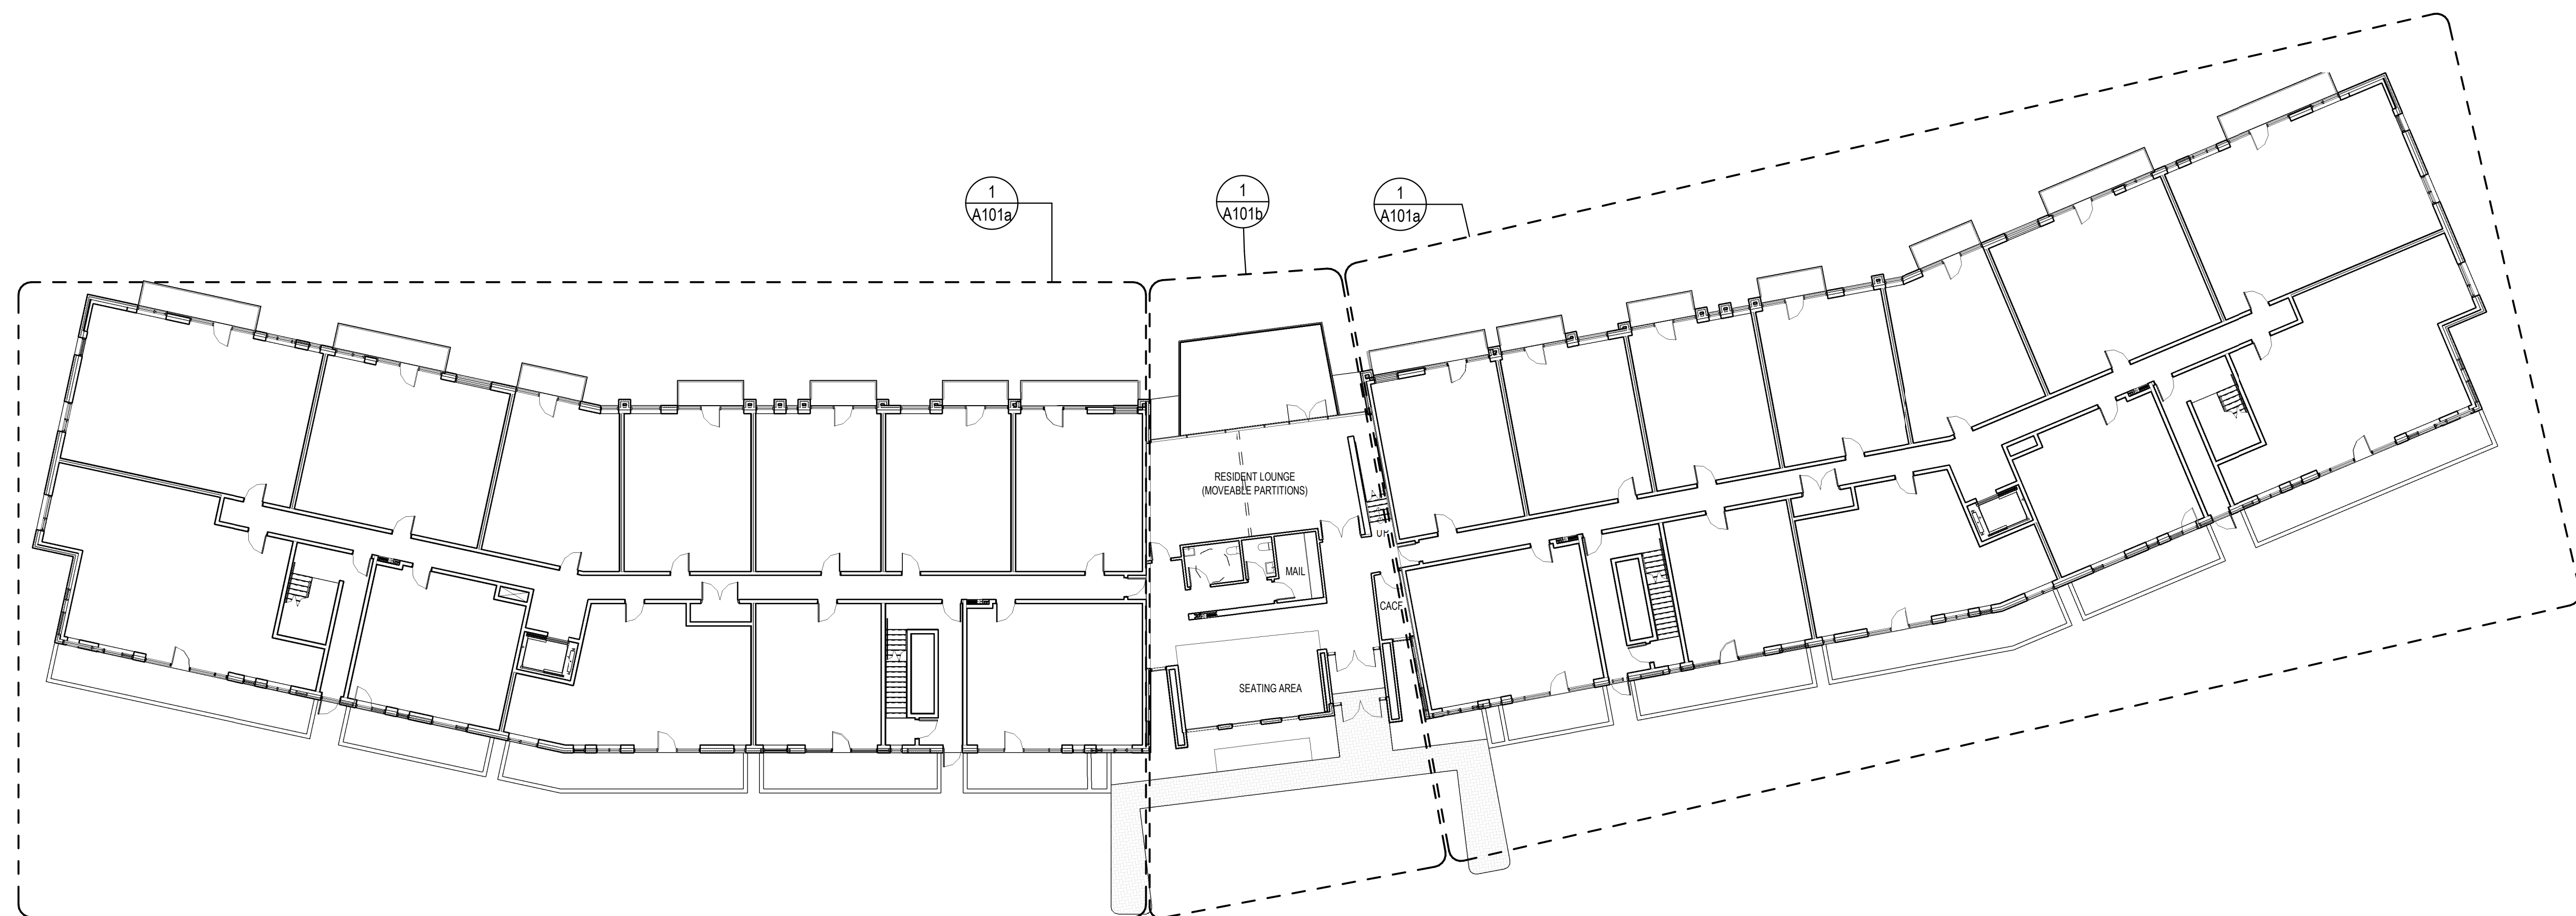


2 LEVEL 01 - FLOOR PLAN - REFERENCE
A000 SCALE: 1 : 200

GENERAL ARCHITECTURAL NOTES:

1. This drawing is the property of the Architect and may not be reproduced or used without the expressed consent of the Architect.
2. These drawings are not to be scaled. The Contractor is responsible for checking and verifying all notes and dimensions and shall report all discrepancies to the Architect and obtain clarification prior to commencing work.
3. Upon notice in writing, the Architect will provide written/graphic clarification or clarification of the format and content of the Contract Documents.
4. The Architectural drawings are to be read in conjunction with all other Contract Documents including Project Manuals and the Structural, Mechanical and Electrical Drawings.
5. Notes and/or unfinished Mechanical or Electrical devices, fittings and fixtures are indicated on the Architectural Drawings. Locations shown on the Architectural Drawings shall govern over Mechanical and Electrical Drawings. Mechanical and Electrical items not clearly located will be located as directed by the Architect.
6. These documents are not to be used for construction unless specifically noted for such purpose.

2	RE-ISSUED FOR SITE PLAN CONTROL	2020-10-3
1	ISSUED FOR SITE PLAN CONTORL	2020-05-1

ISSUE RECORD

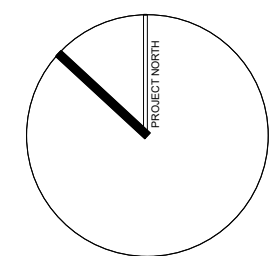

project
studio

Project1 Studio Incorporated
| 613.884.3939 | mail@project1studio.ca

788 MARCH ROAD

788 MARCH ROAD
OTTAWA, ON

PROJ	SCALE	DRAWN	REVIEWED
1917	NOTED	SE	RMK

REFERENCE PLAN

A000

#17779


D07-12-18-0128




4	RE-ISSUED FOR SITE PLAN CONTROL	2020-10-30
3	ISSUED FOR COORDINATION	2020-10-27
2	ISSUED FOR SITE PLAN CONTROL	2020-05-12
1	ISSUED FOR COORDINATION	2020-03-06

#17779



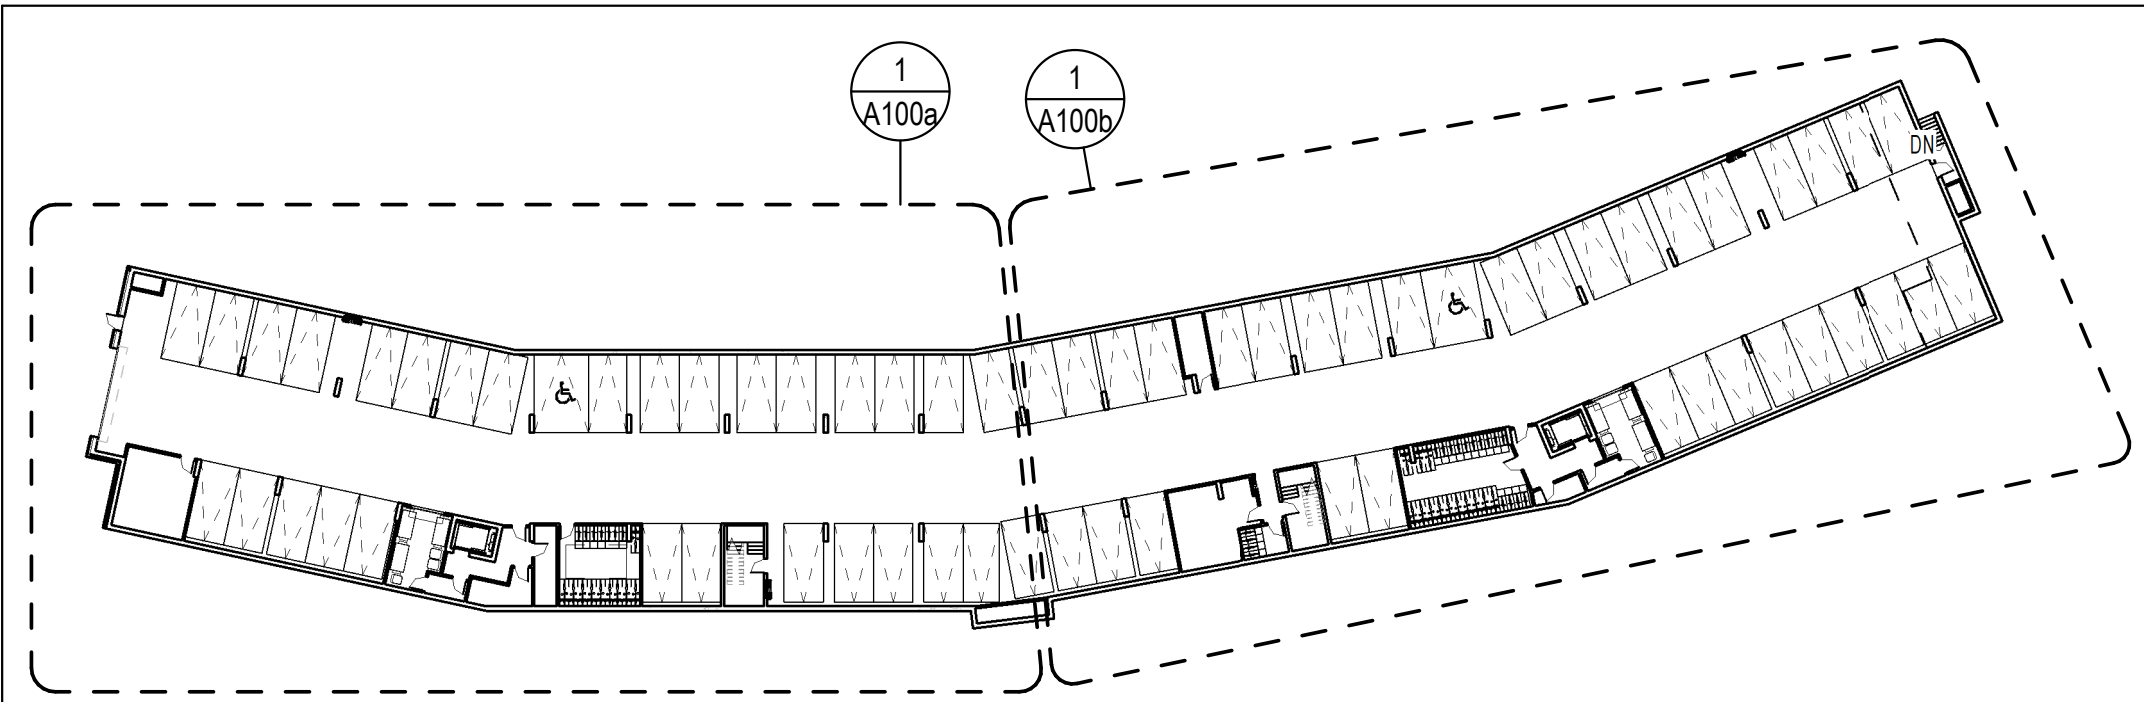

2 LEVEL P1 - FLOOR PLAN - KEY PLAN -
A100b SCALE: 1 : 500

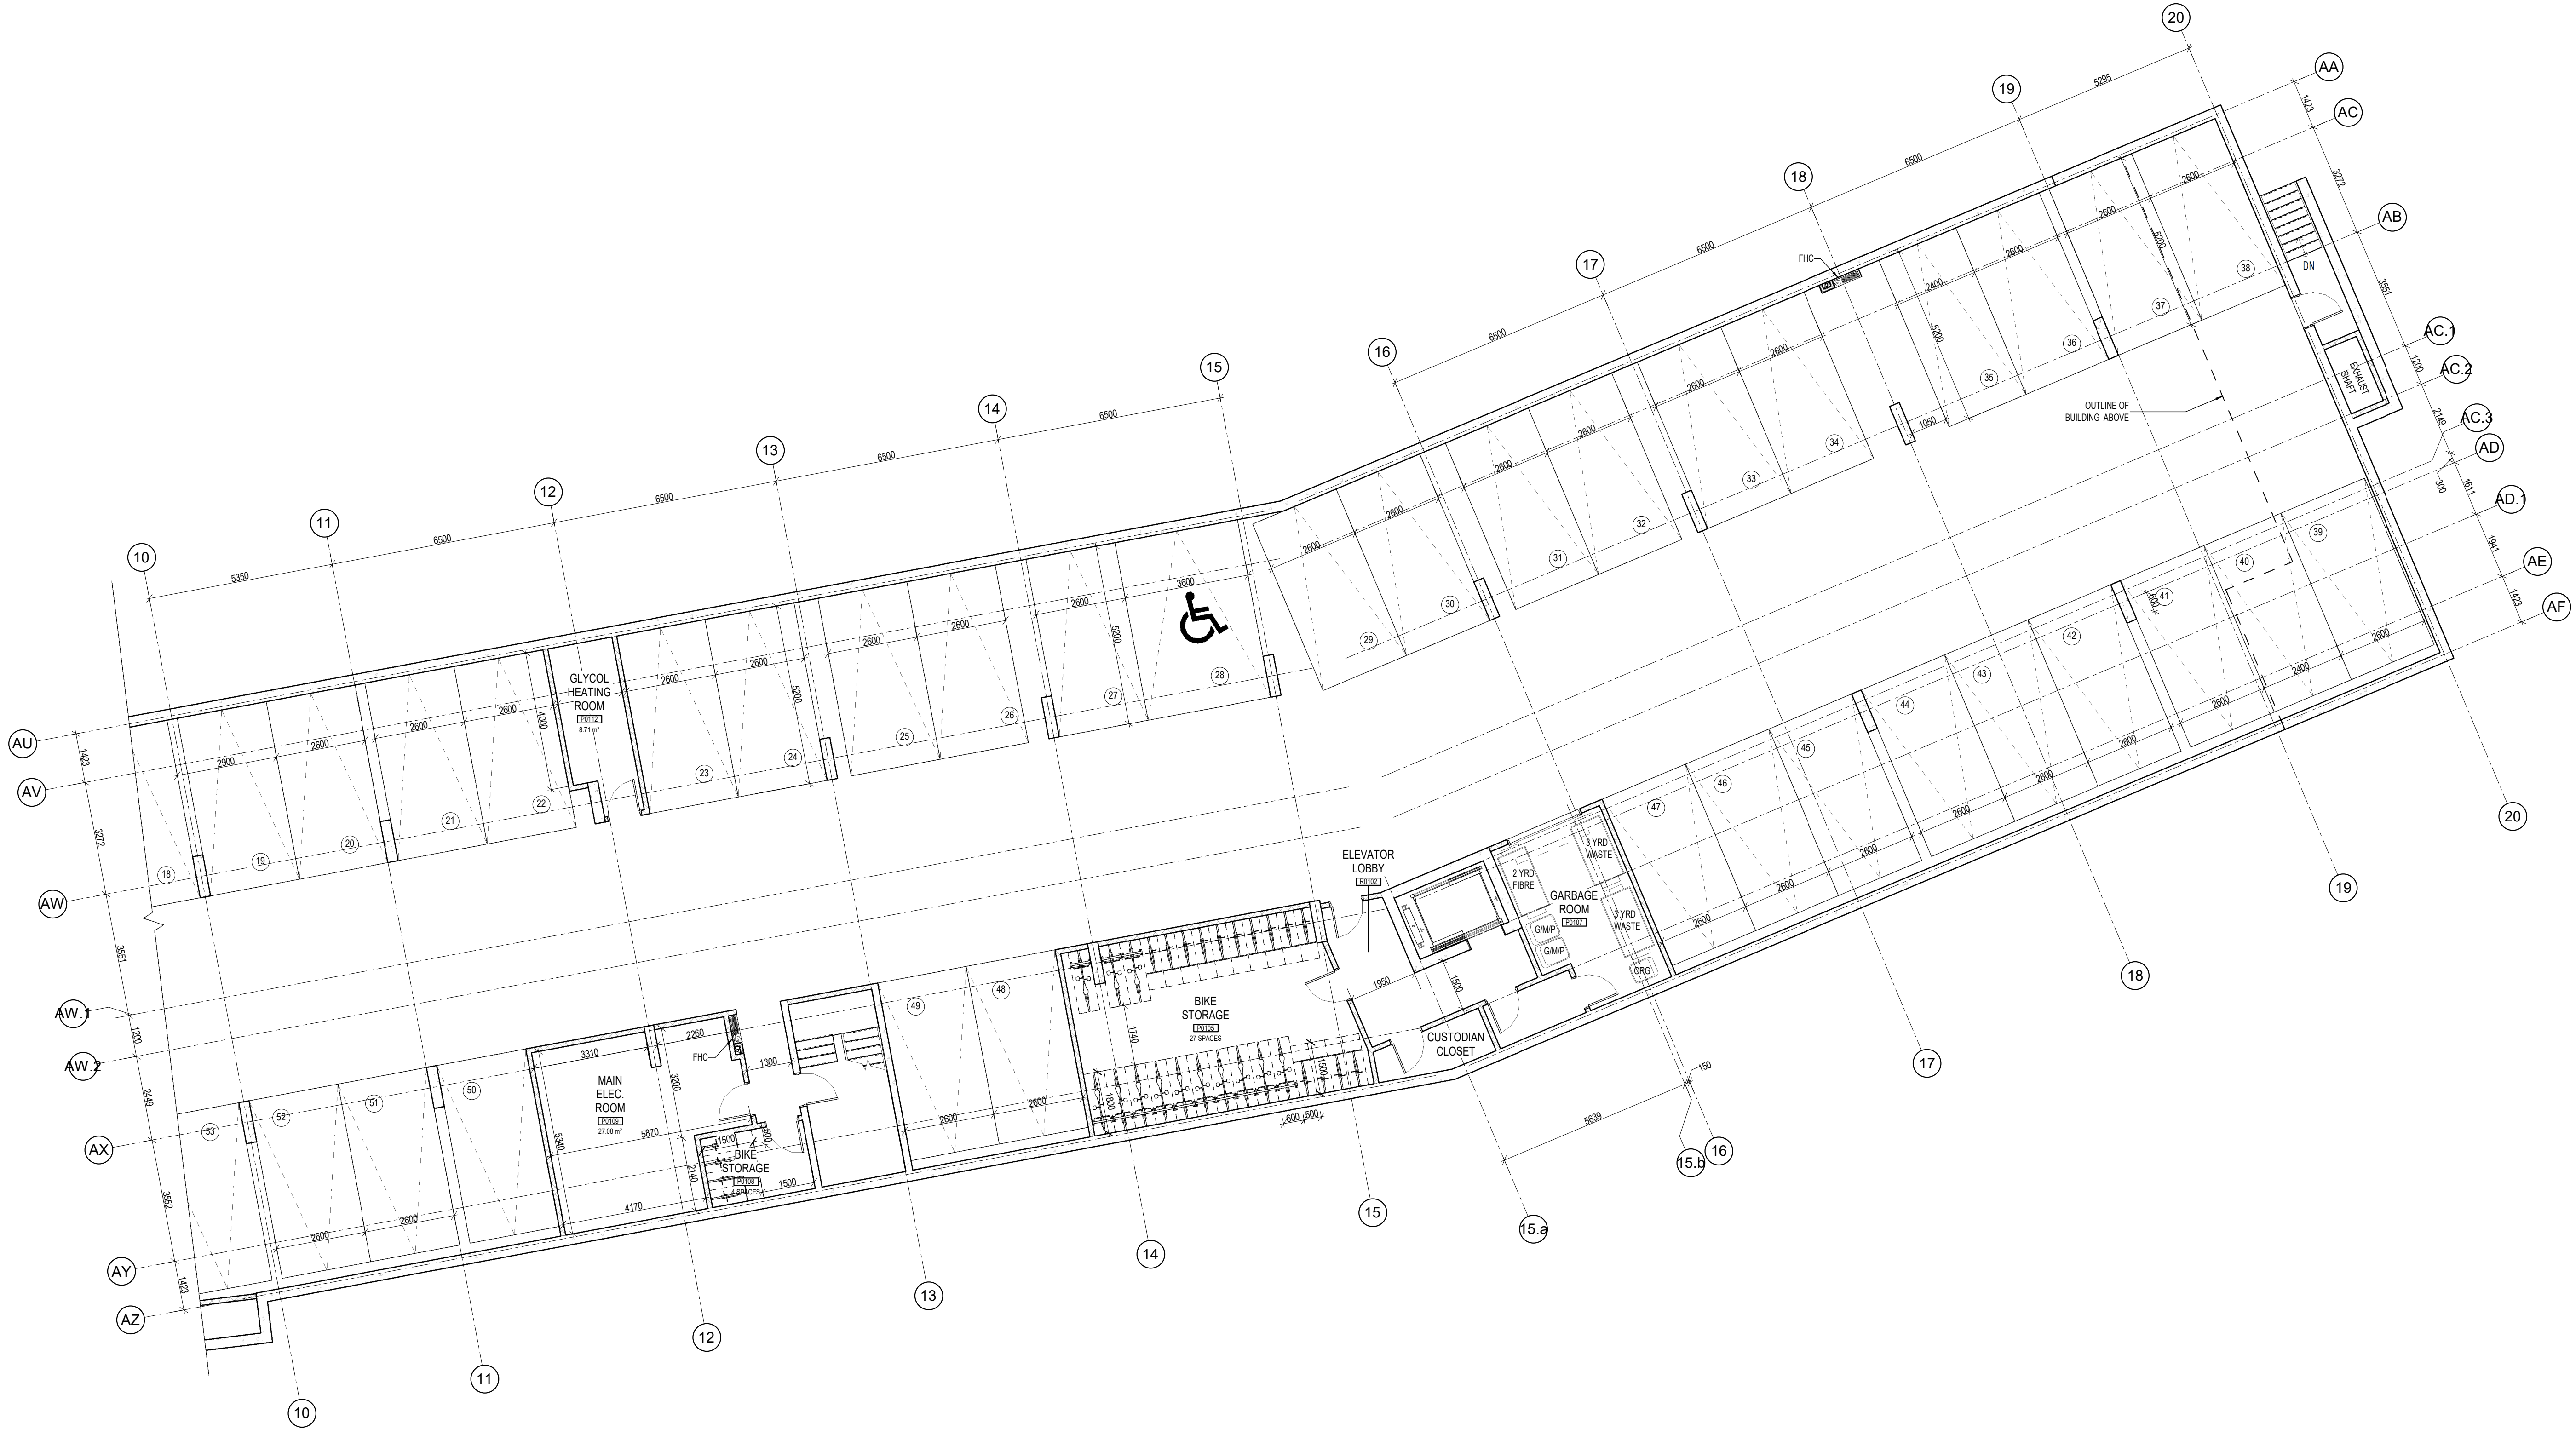


1 LEVEL P1 - FLOOR PLAN - EAST WING
A100b SCALE: 1 : 100

GENERAL ARCHITECTURAL NOTES:
1. This drawing is the property of the Architect and may not be reproduced or used without the expressed consent of the Architect.
2. Drawings are not to be scaled. The Contractor is responsible for checking and verifying all levels and dimensions and shall report all discrepancies to the Architect and obtain clarification prior to commencing work.
3. Upon notice in writing, the Architect will provide written clarification or supplementary information regarding the intent of the Contract Documents.
4. The Architectural drawings are to be read in conjunction with all other Contract Documents including Project Manuals and the Structural, Mechanical and Electrical Drawings.
5. Positions of exposed or finished Mechanical or Electrical devices, fittings and fixtures are indicated on the Architectural Drawings. Locations shown on the Architectural Drawings shall govern over Mechanical and Electrical Drawings. Mechanical and Electrical items not clearly located will be located as directed by the Architect.
6. These documents are not to be used for construction unless specifically noted for such purpose.

3	RE-ISSUED FOR SITE PLAN CONTROL	2020-10-30
2	ISSUED FOR COORDINATION	2020-10-27
1	ISSUED FOR SITE PLAN CONTROL	2020-05-12

ISSUE RECORD

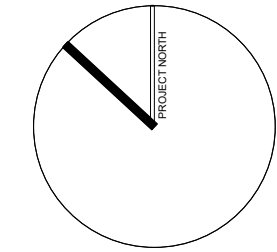

project1
studio

Project1 Studio Incorporated
1613 584-3539 | mail@project1studio.ca

788 MARCH ROAD

788 MARCH ROAD
OTTAWA, ON

PROJ	SCALE	DRAWN	REVIEWED
1917	NOTED	SE	RMK

LEVEL P1 - FLOOR PLAN


A100b

FOR INFORMATION ONLY

- GENERAL ARCHITECTURAL NOTES:
1. This drawing is the property of the Architect and may not be reproduced or used without the expressed consent of the Architect.
 2. Drawings are not to be scaled. The Contractor is responsible for checking and verifying all levels and dimensions and shall report all discrepancies to the Architect and obtain clarification prior to commencing work.
 3. Upon notice in writing, the Architect will provide written/graphic clarification or supplementary information regarding the intent of the Contract Documents.
 4. The Architectural drawings are to be read in conjunction with all other Contract Documents including Project Manuals and the Structural, Mechanical and Electrical Drawings.
 5. Positions of exposed or finished Mechanical or Electrical devices, fittings and fixtures are indicated on the Architectural Drawings. Locations shown on the Architectural Drawings shall govern over Mechanical and Electrical Drawings. Mechanical and Electrical items not clearly located will be located as directed by the Architect.
 6. These documents are not to be used for construction unless specifically noted for such purpose.

4	RE-ISSUED FOR SITE PLAN CONTROL	2020-10-30
3	ISSUED FOR COORDINATION	2020-10-27
2	ISSUED FOR SITE PLAN CONTROL	2020-05-12
1	ISSUED FOR COORDINATION	2020-03-06

ISSUE RECORD

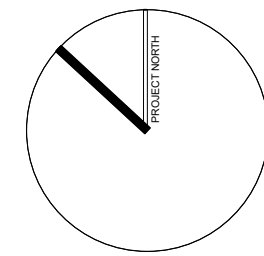

project1
studio

Project1 Studio Incorporated
1613 584-3339 | info@project1studio.ca

788 MARCH ROAD


788 MARCH ROAD
OTTAWA, ON

PROJ	SCALE	DRAWN	REVIEWED
1917	NOTED	SE	RMK

LEVEL 01 - FLOOR PLAN

A101a

#17779

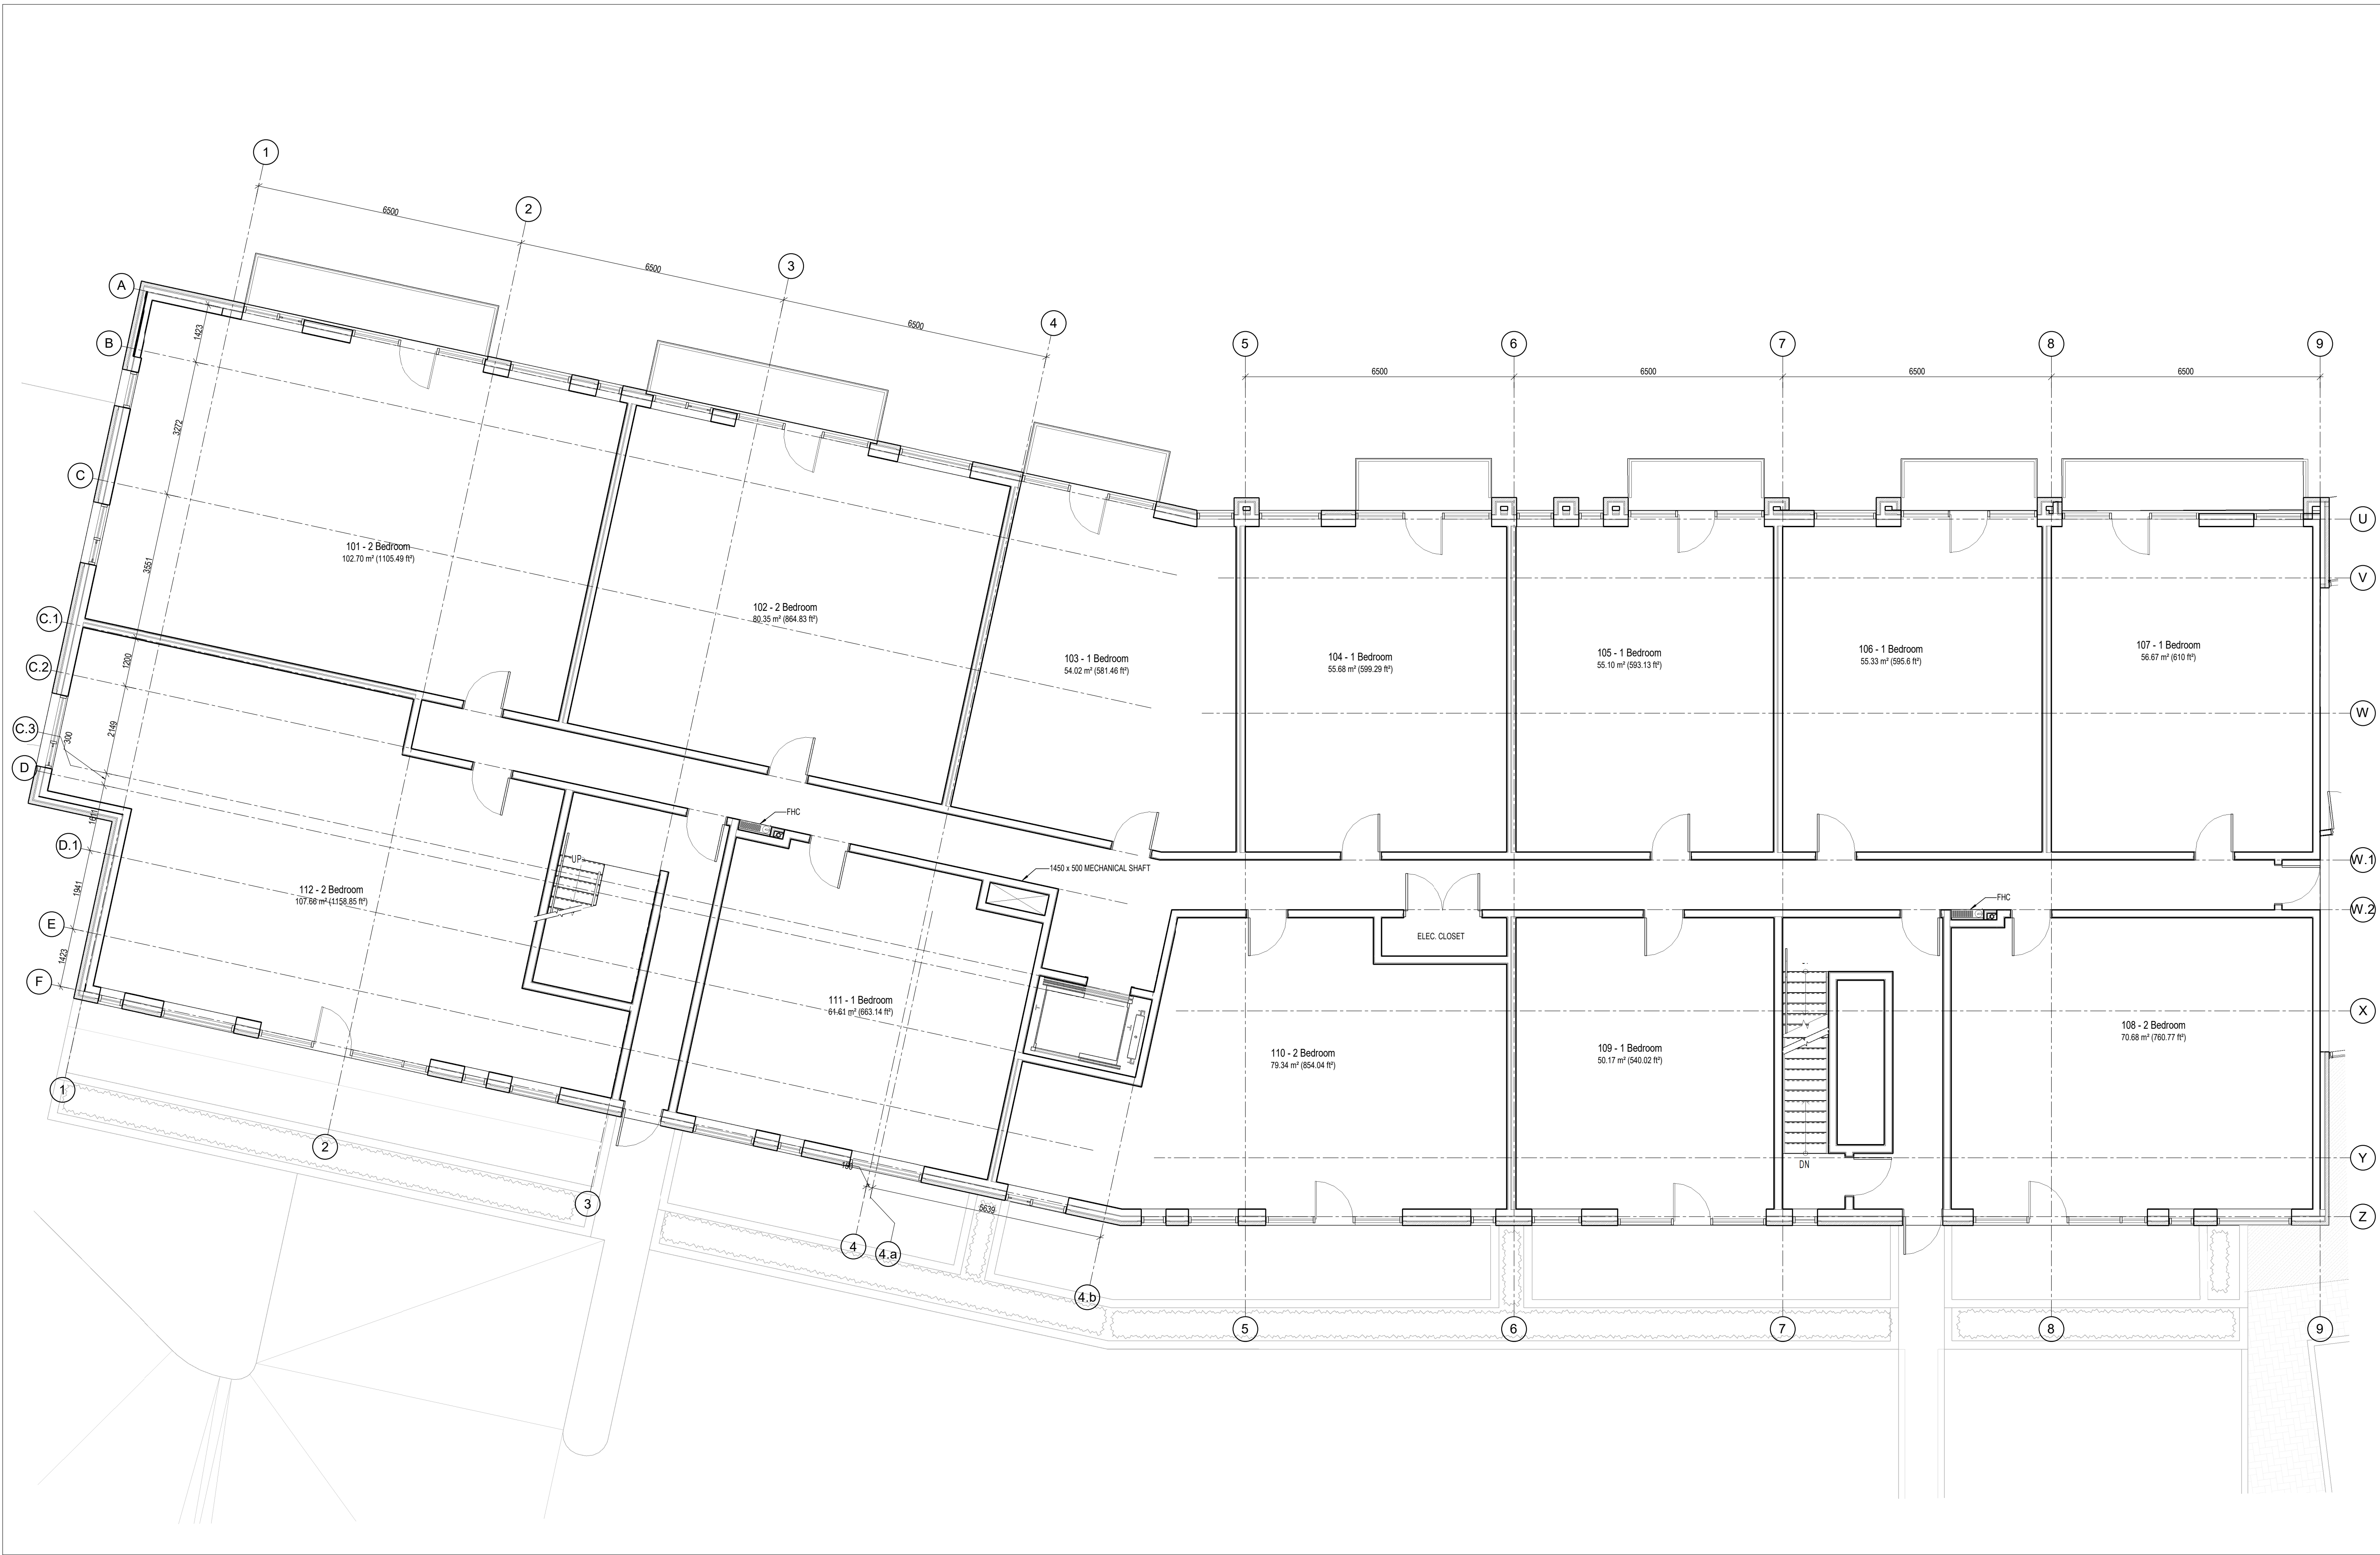


1 LEVEL 01 - FLOOR PLAN
A101a SCALE: 1 : 75

FOR INFORMATION ONLY

- GENERAL ARCHITECTURAL NOTES:
- This drawing is the property of the Architect and may not be reproduced or used without the expressed consent of the Architect.
 - Drawings are not to be scaled. The Contractor is responsible for checking and verifying all levels and dimensions and shall report all discrepancies to the Architect and obtain clarification prior to commencing work.
 - Upon notice in writing, the Architect will provide written clarification or supplementary information regarding the intent of the Contract Documents.
 - The Architectural drawings are to be read in conjunction with all other Contract Documents including Project Manuals and the Structural, Mechanical and Electrical Drawings.
 - Positions of exposed or finished Mechanical or Electrical devices, fittings and fixtures are indicated on the Architectural Drawings. Locations shown on the Architectural Drawings shall govern over Mechanical and Electrical Drawings. Mechanical and Electrical items not clearly located will be located as directed by the Architect.
 - These documents are not to be used for construction unless specifically noted for such purpose.

- 3 RE-ISSUED FOR SITE PLAN CONTROL 2020-10-30
2 ISSUED FOR COORDINATION 2020-10-27
1 ISSUED FOR SITE PLAN CONTORL 2020-05-12

ISSUE RECORD

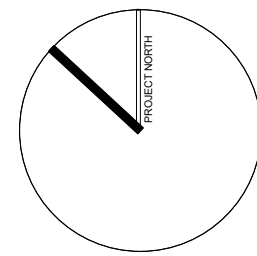

**project1
studio**

Project1 Studio Incorporated
1613 584-3539 | info@project1studio.ca

788 MARCH ROAD


788 MARCH ROAD
OTTAWA, ON

PROJ	SCALE	DRAWN	REVIEWED
1917	NOTED	SE	RMK


FLOOR PLANS - AMENITY

A101b


#17779

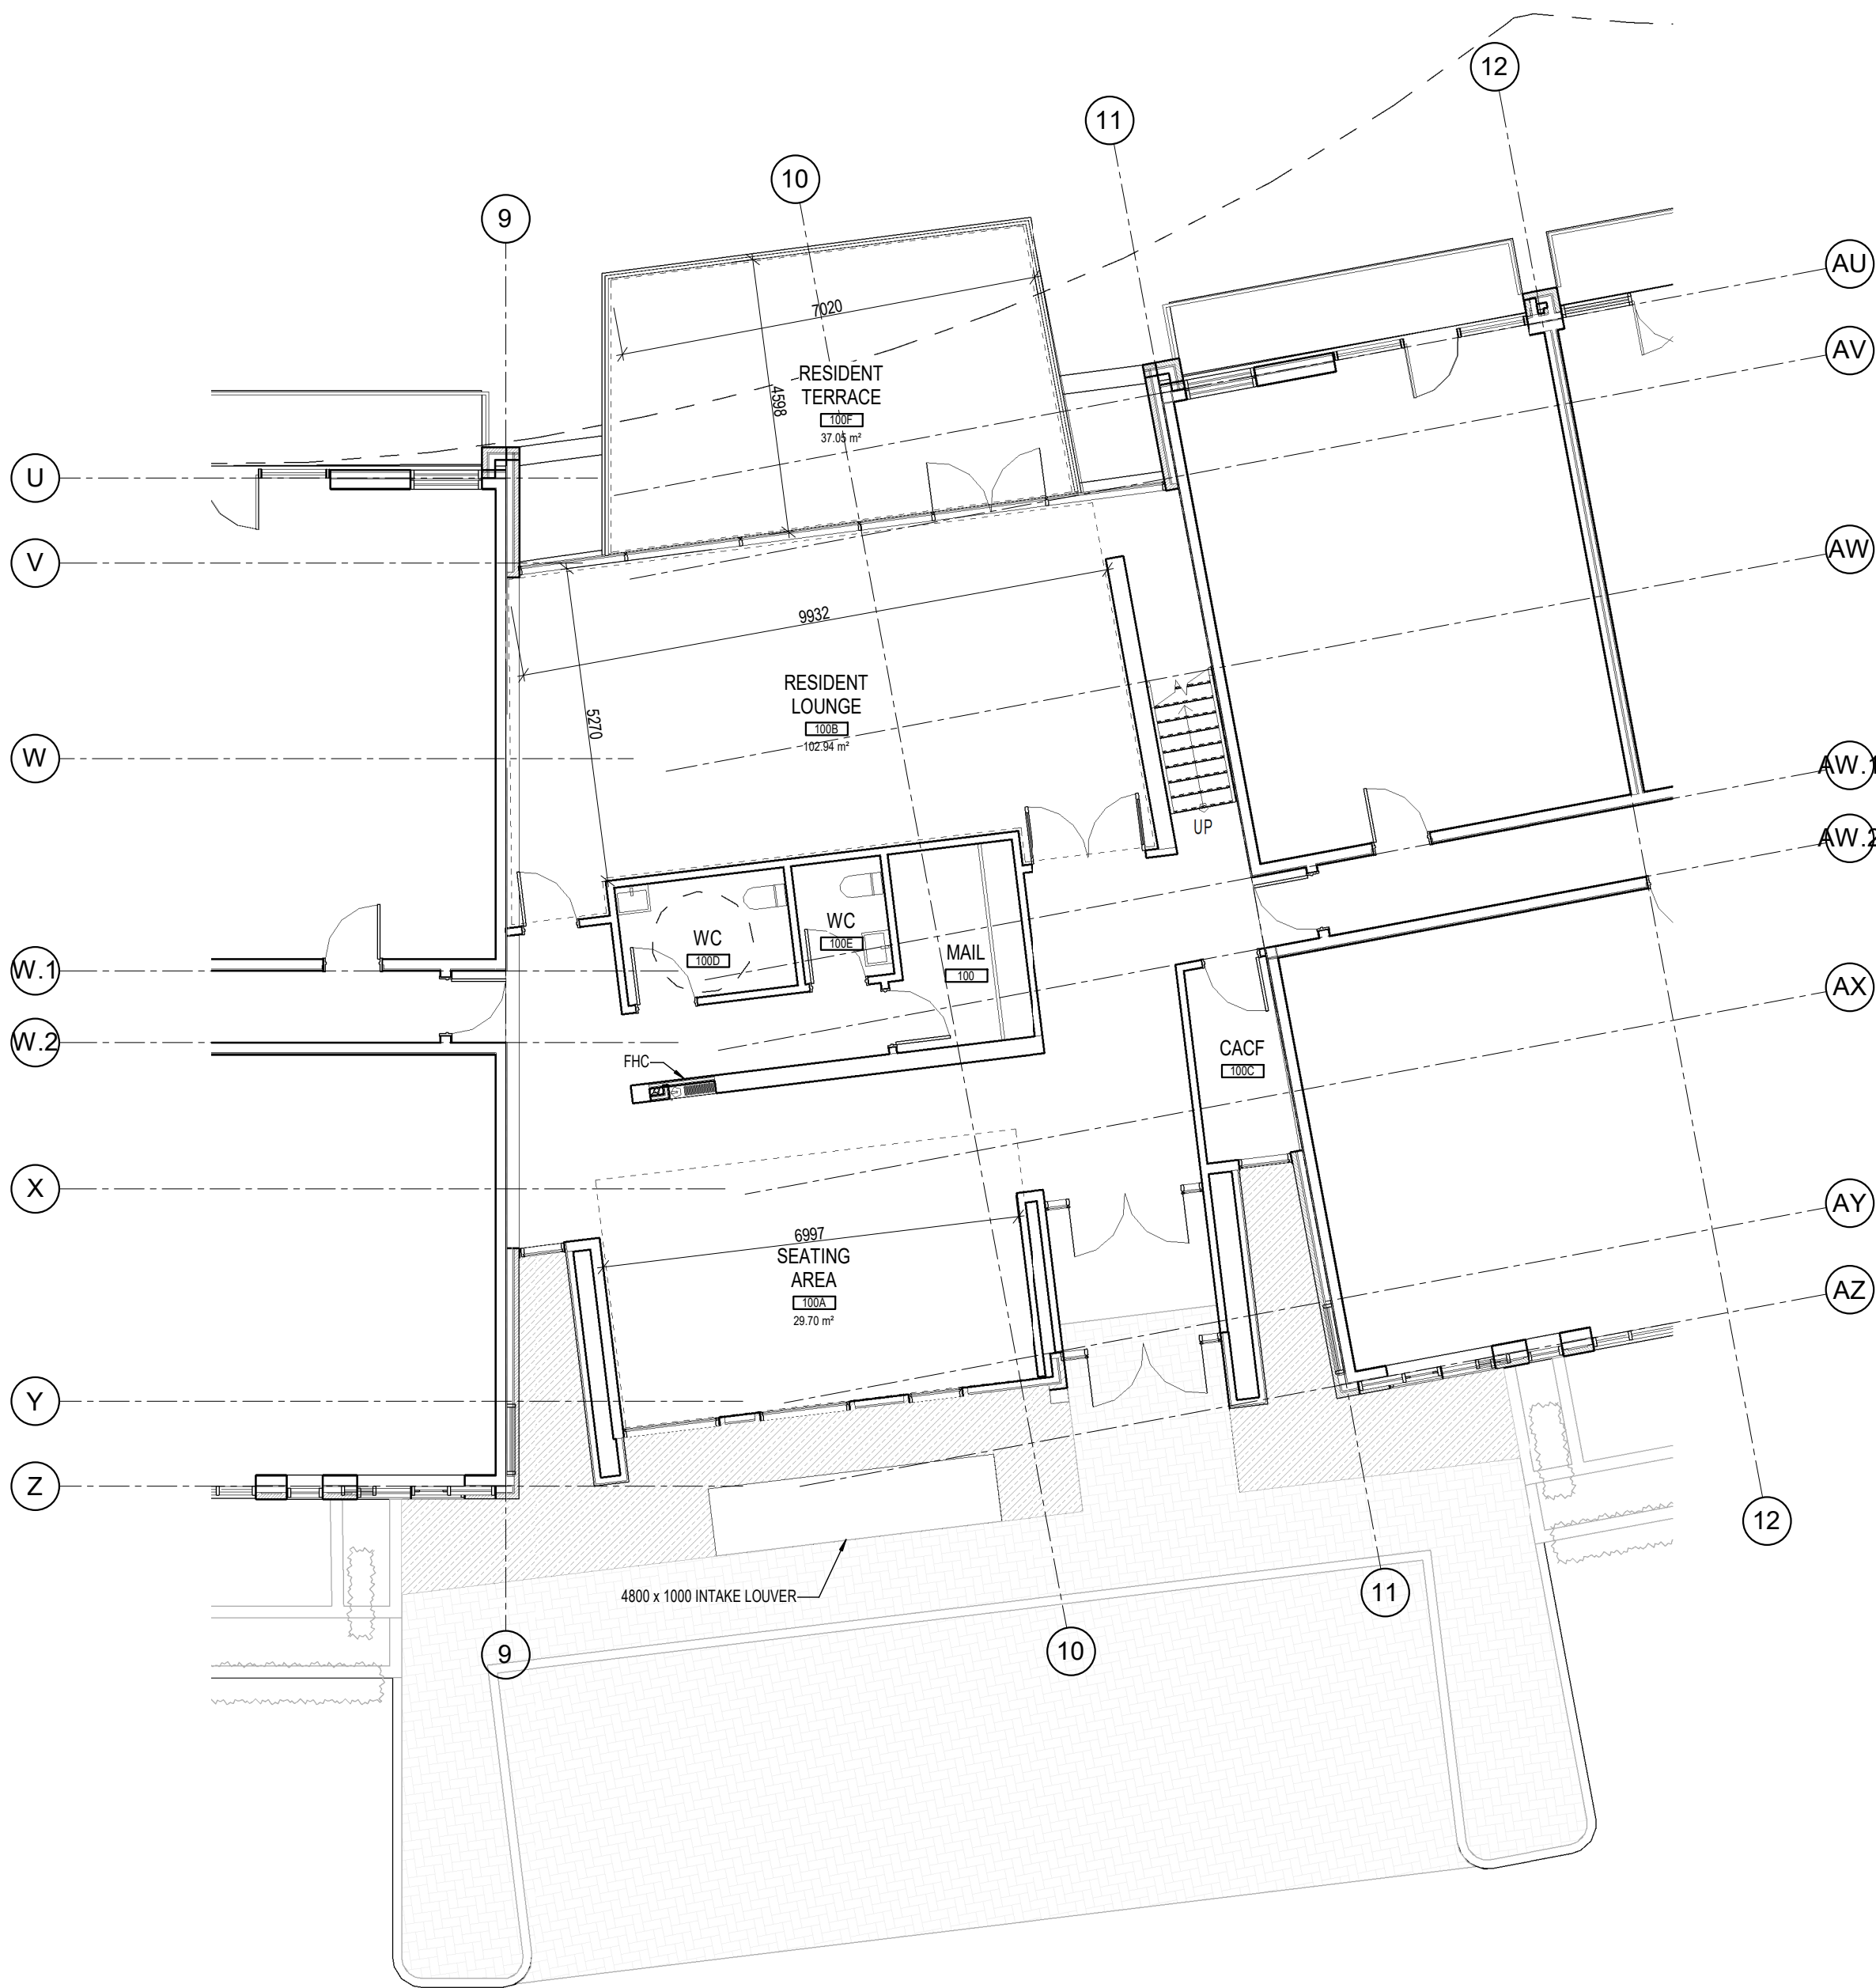

1 LEVEL 01 - AMENITY
A101b SCALE: 1 : 100

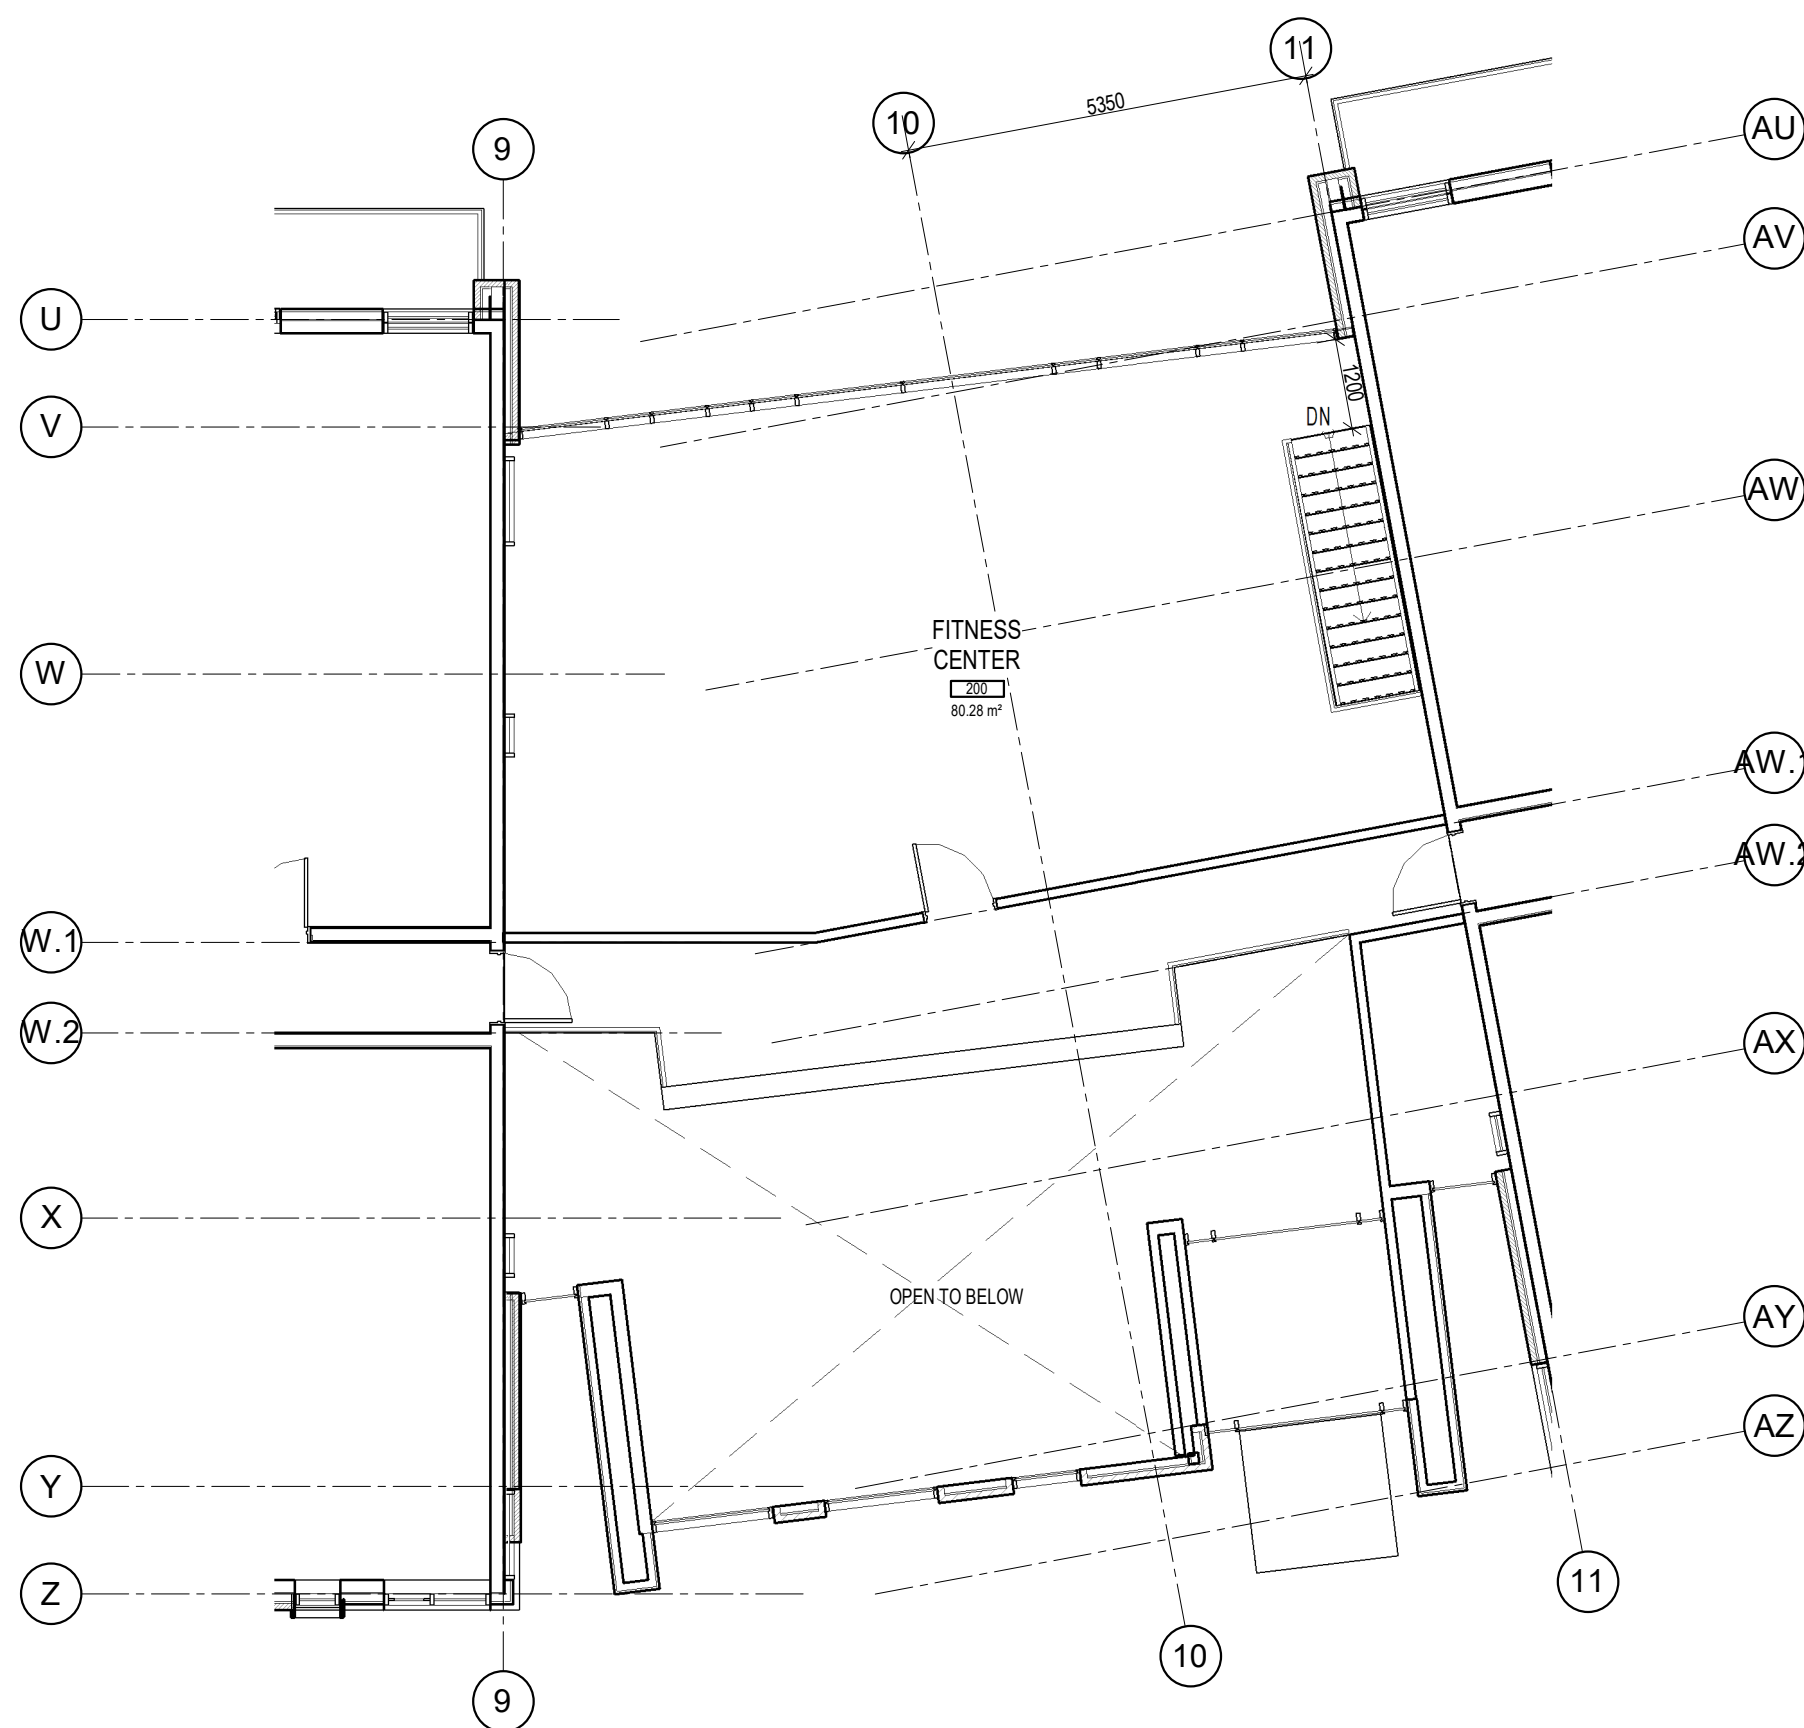


2 LEVEL 02 - AMENITY
A101b SCALE: 1 : 100

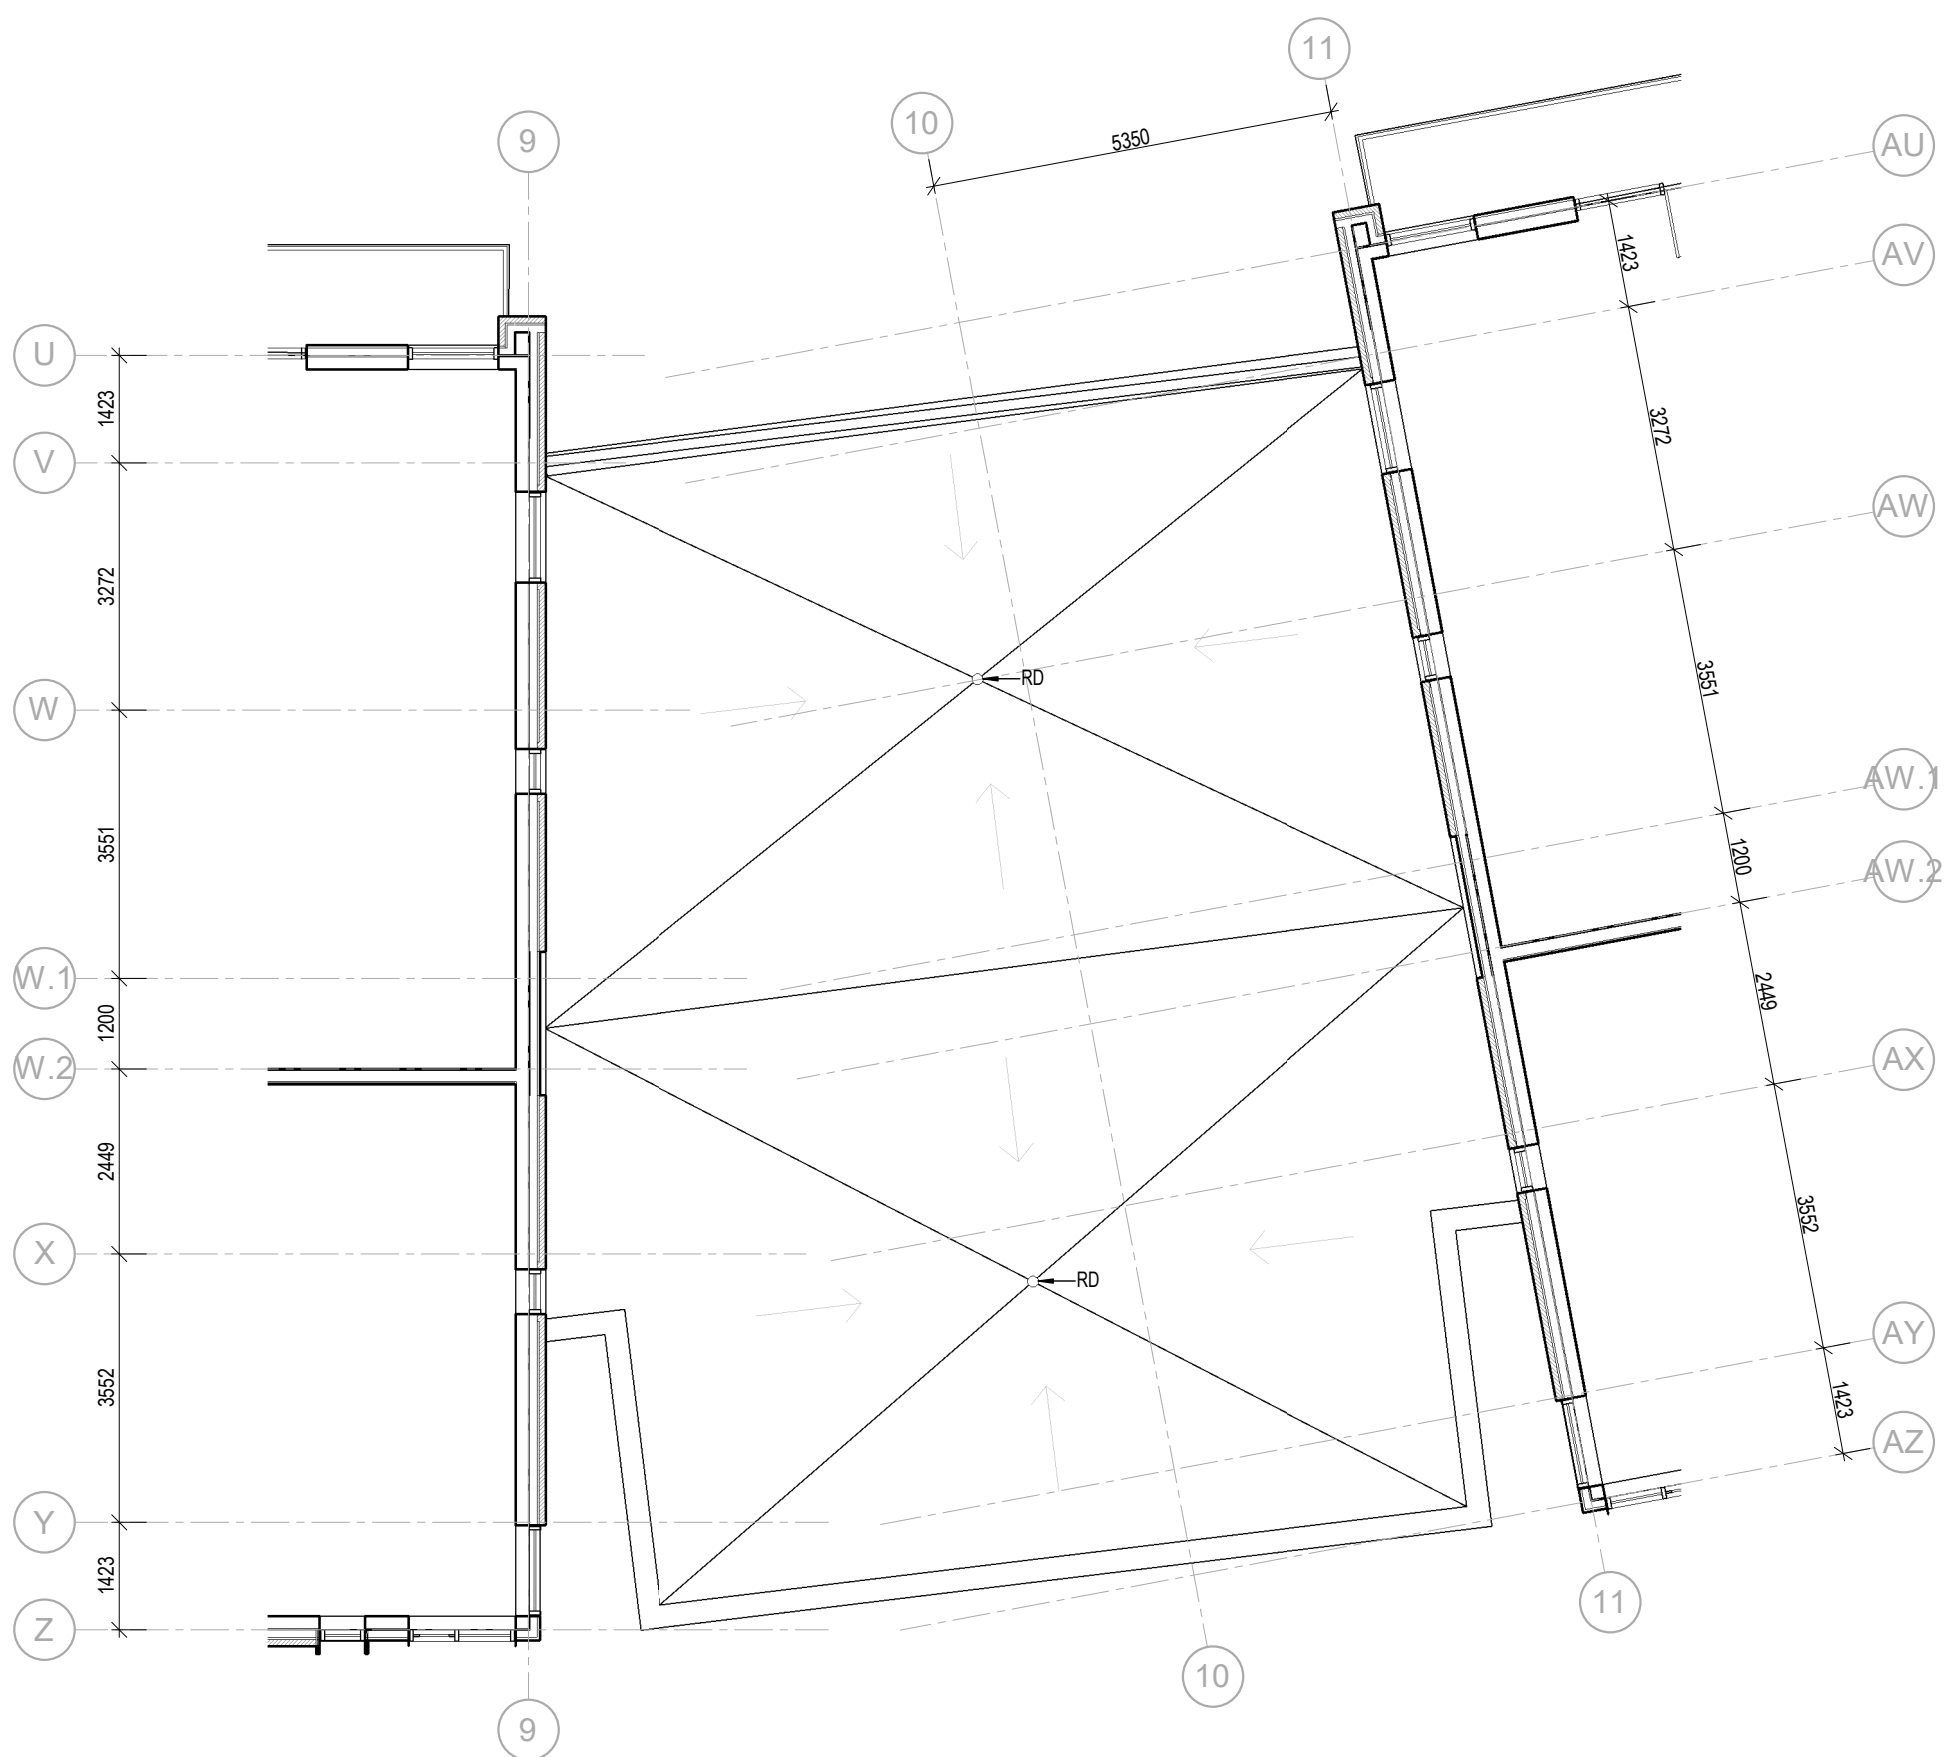

3 ROOF PLAN - AMENITY
A101b SCALE: 1 : 100

FOR INFORMATION ONLY


- GENERAL ARCHITECTURAL NOTES:
1. This drawing is the property of the Architect and may not be reproduced or used without the expressed consent of the Architect.
 2. Drawings are not to be scaled. The Contractor is responsible for checking and verifying all levels and dimensions and shall report all discrepancies to the Architect and obtain clarification prior to commencing work.
 3. Upon notice in writing, the Architect will provide written/graphic clarification or supplementary information regarding the intent of the Contract Documents.
 4. The Architectural drawings are to be read in conjunction with all other Contract Documents including Project Manuals and the Structural, Mechanical and Electrical Drawings.
 5. Positions of exposed or finished Mechanical or Electrical devices, fittings and fixtures are indicated on the Architectural Drawings. Locations shown on the Architectural Drawings shall govern over Mechanical and Electrical Drawings. Mechanical and Electrical items not clearly located will be located as directed by the Architect.
 6. These documents are not to be used for construction unless specifically noted for such purpose.

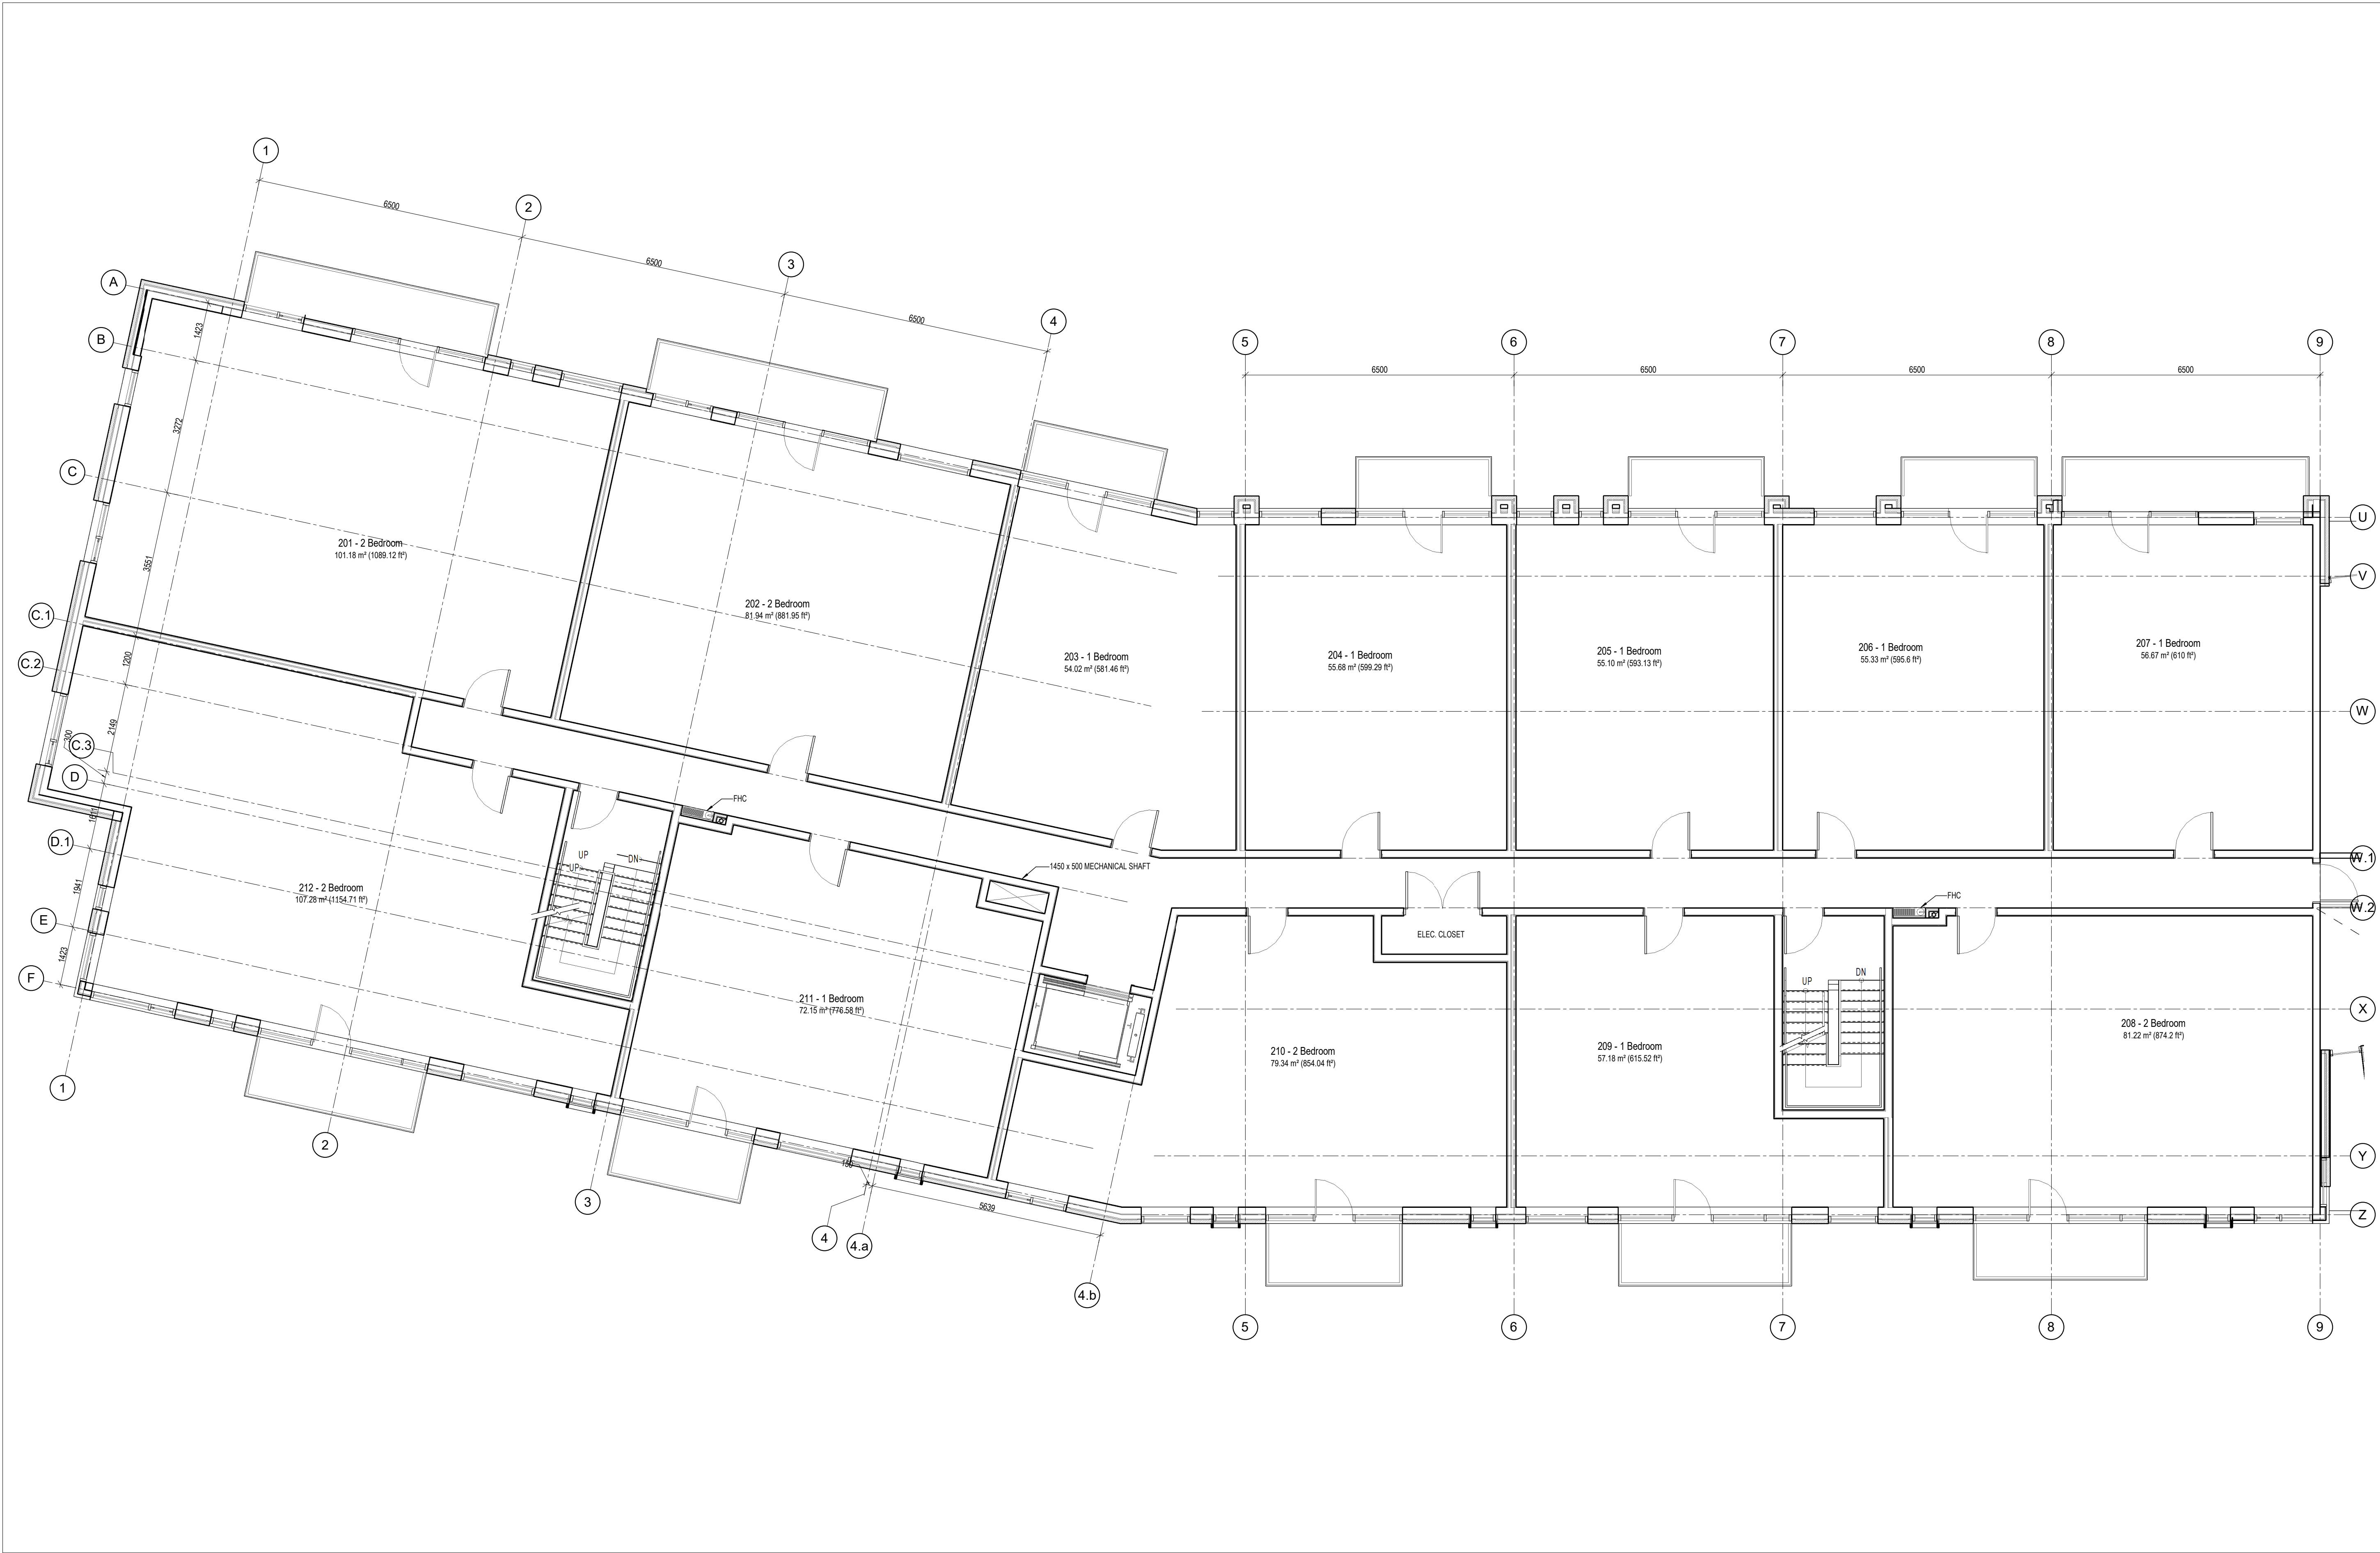

1 LEVEL 02 - FLOOR PLAN
A102 SCALE: 1 : 75

4	RE-ISSUED FOR SITE PLAN CONTROL	2020-10-30
3	ISSUED FOR COORDINATION	2020-10-27
2	ISSUED FOR SITE PLAN CONTORL	2020-05-12
1	ISSUED FOR COORDINATION	2020-03-06

ISSUE RECORD

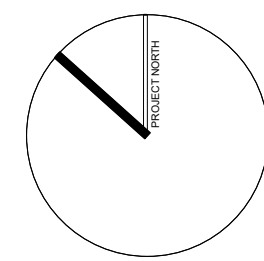

project1
studio

Project1 Studio Incorporated
1613 584-3539 | info@project1studio.ca

788 MARCH ROAD

788 MARCH ROAD
OTTAWA, ON

PROJ	SCALE	DRAWN	REVIEWED
1917	NOTED	SE	RMK

LEVEL 02 - FLOOR PLAN


A102

#17779

D07-12-18-0128


FOR INFORMATION ONLY

- GENERAL ARCHITECTURAL NOTES:
1. This drawing is the property of the Architect and may not be reproduced or used without the expressed consent of the Architect.
 2. Drawings are not to be scaled. The Contractor is responsible for checking and verifying all levels and dimensions and shall report all discrepancies to the Architect and obtain clarification prior to commencing work.
 3. Upon notice in writing, the Architect will provide written clarification or supplementary information regarding the intent of the Contract Documents. The Architectural drawings are to be read in conjunction with all other Contract Documents including Project Manuals and the Structural, Mechanical and Electrical Drawings.
 4. Positions of exposed or finished Mechanical or Electrical devices, fittings and fixtures are indicated on the Architectural Drawings. Locations shown on the Architectural Drawings shall govern over Mechanical and Electrical Drawings. Mechanical and Electrical items not clearly located will be located as directed by the Architect.
 5. These documents are not to be used for construction unless specifically noted for such purpose.

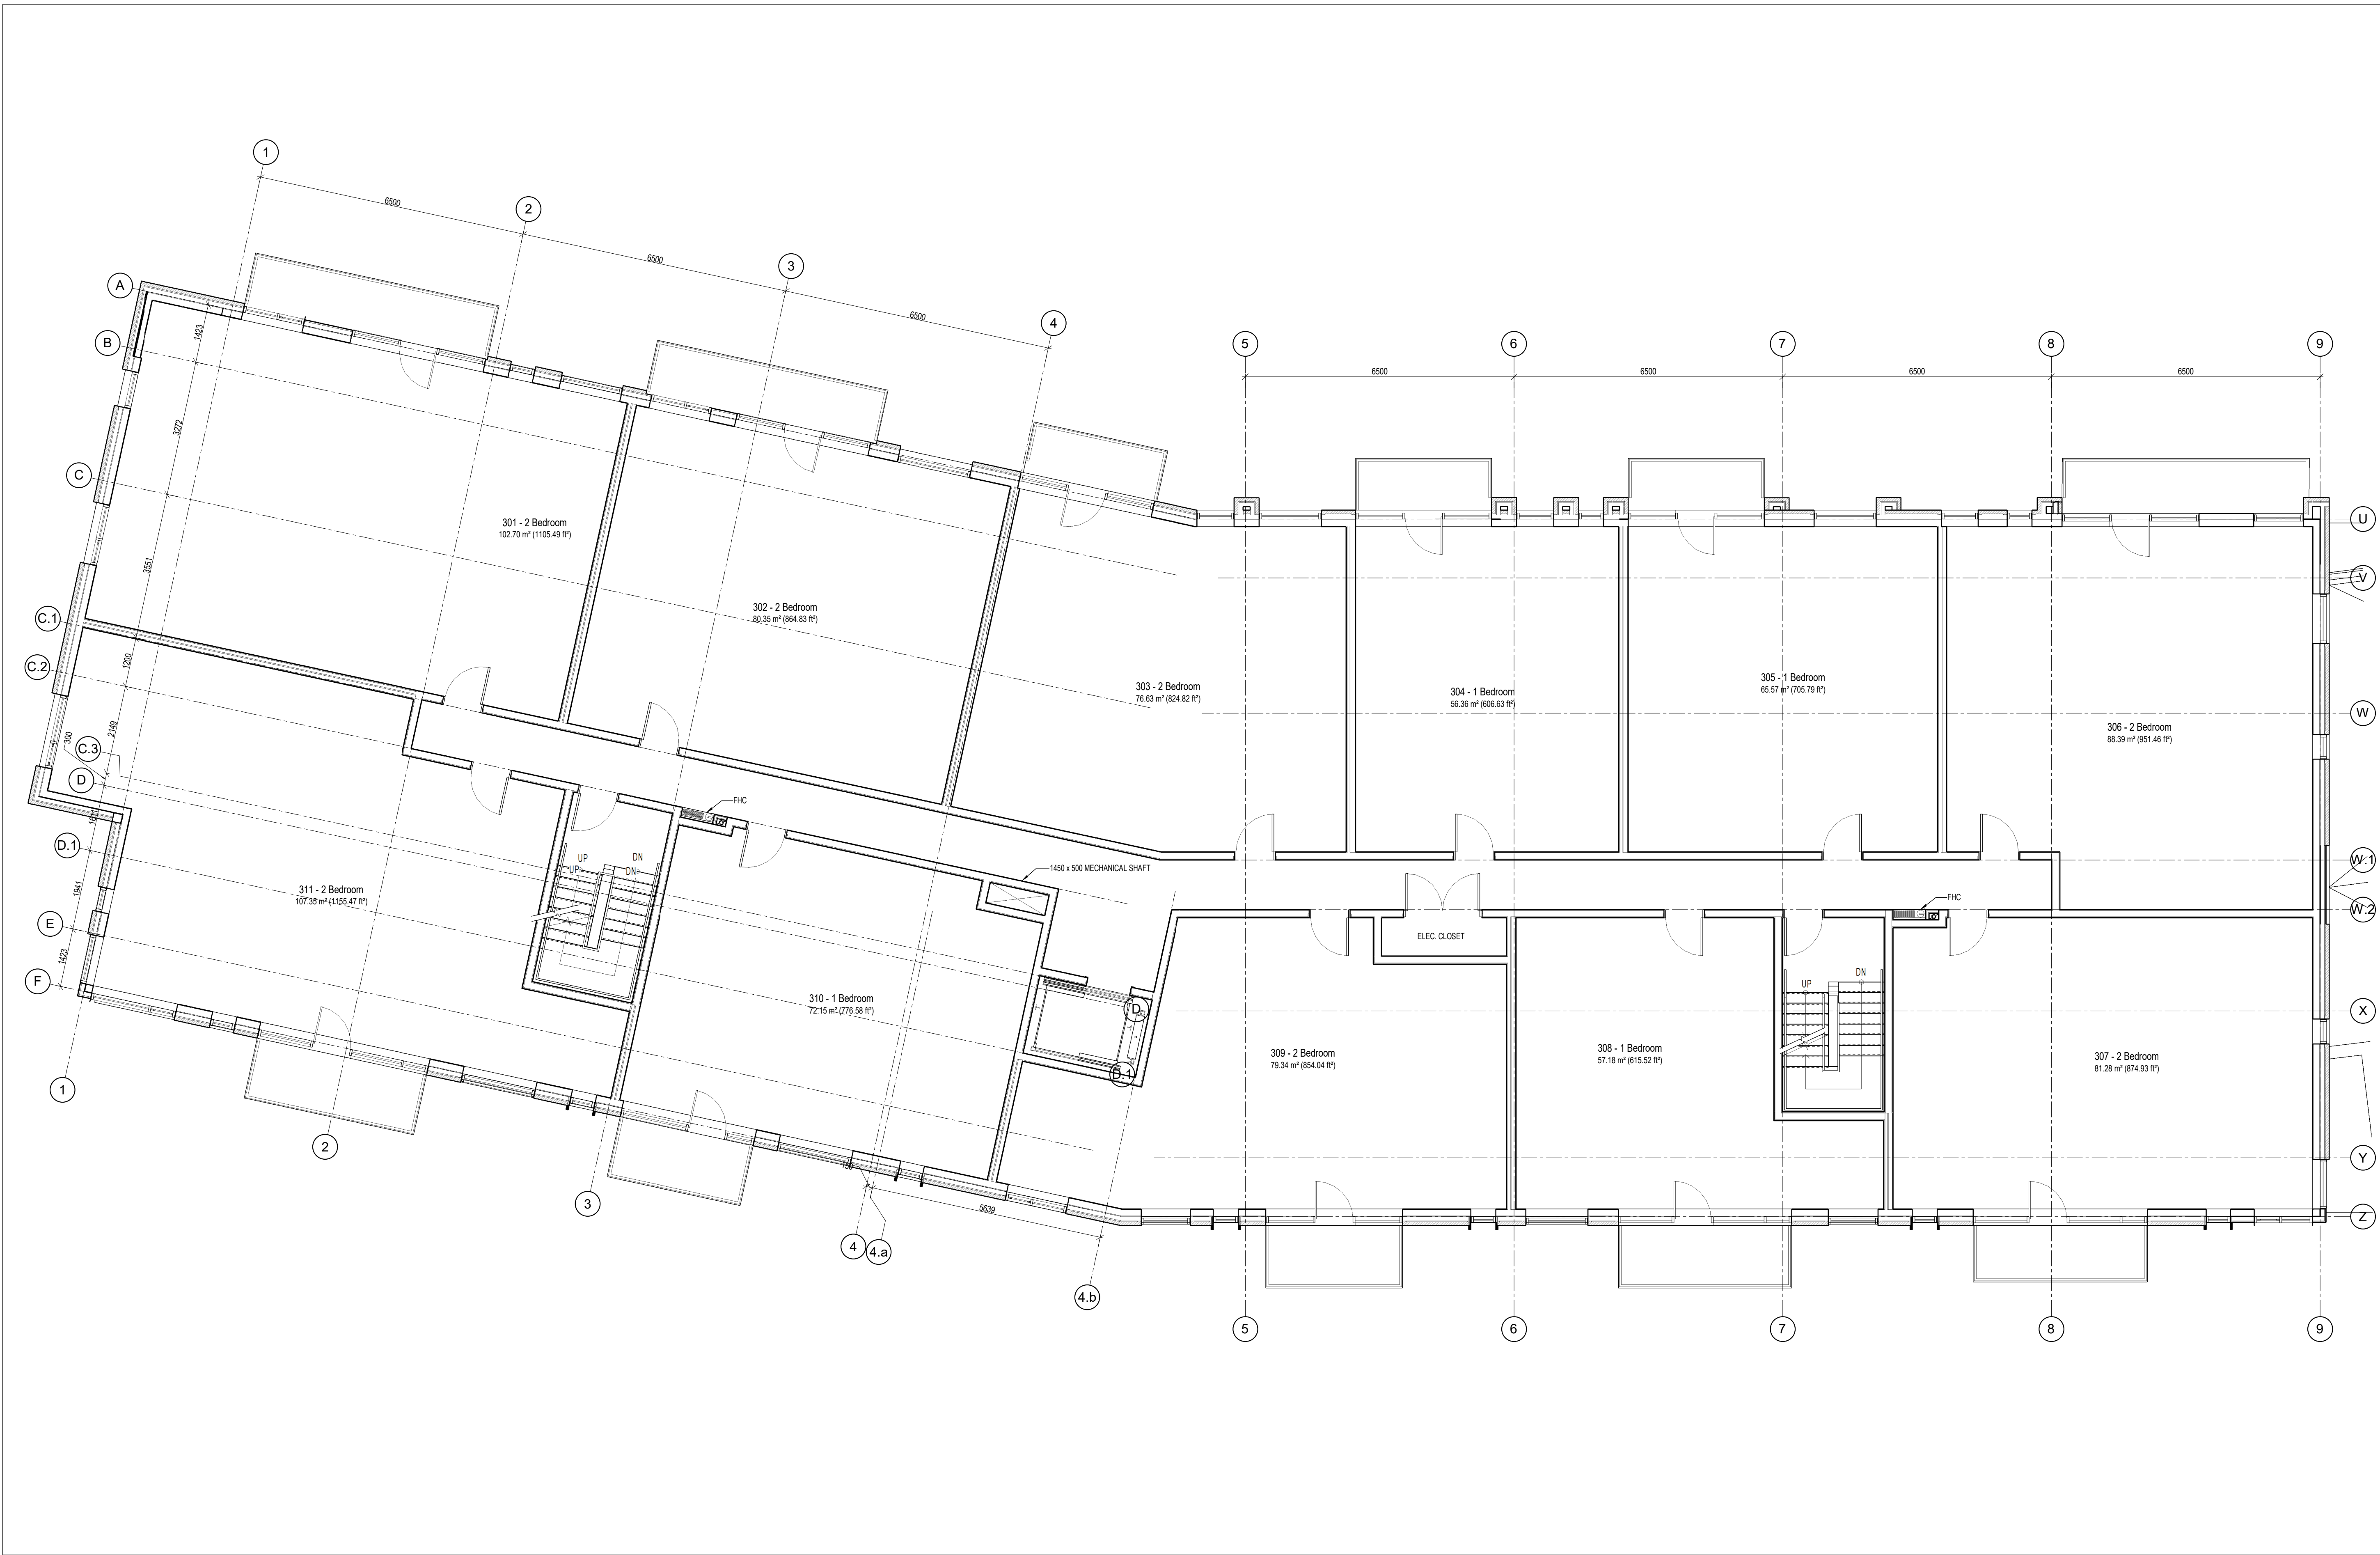

4	RE-ISSUED FOR SITE PLAN CONTROL	2020-10-30
3	ISSUED FOR COORDINATION	2020-10-27
2	ISSUED FOR SITE PLAN CONTROL	2020-05-12
1	ISSUED FOR COORDINATION	2020-03-06

ISSUE RECORD

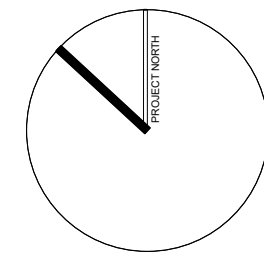

**project1
studio**

Project1 Studio Incorporated
1613 584-3539 | info@project1studio.ca

788 MARCH ROAD

**788 MARCH ROAD
OTTAWA, ON**

PROJ	SCALE	DRAWN	REVIEWED
1917	NOTED	SE	RMK


LEVEL 03 - FLOOR PLAN

A103


1 LEVEL 03 - FLOOR PLAN
SCALE: 1 : 75

GENERAL ARCHITECTURAL NOTES:

1. This drawing is the property of the Architect and may not be reproduced or used without the expressed consent of the Architect.
2. These drawings are not to be scaled. The Contractor is responsible for checking and verifying all notes and dimensions and shall report all discrepancies to the Architect and obtain clarification prior to commencing work.
3. Upon notice in writing, the Architect will provide written/graphic clarification or clarification of the format and content of the drawings in the Contract Documents.
4. The Architectural drawings are to be read in conjunction with all other Contract Documents including Project Manuals and the Structural, Mechanical and Electrical Drawings.
5. Notes and/or unfinished Mechanical or Electrical devices, fittings and fixtures are indicated on the Architectural Drawings. Locations shown on the Architectural Drawings shall govern over Mechanical and Electrical Drawings. Mechanical and Electrical items not clearly located will be located as directed by the Architect.
6. These documents are not to be used for construction unless specifically noted for such purpose.

 

ISSUE RECORD

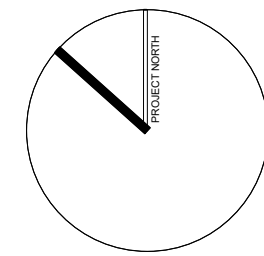

Project1 Studio Incorporated
613.884.3939 | mail@project1studio.ca

788 MARCH ROAD
OTTAWA, ON

LEVEL 04 - FLOOR PLAN


A104

#17779

D07-12-18-0128


FOR INFORMATION ONLY

- GENERAL ARCHITECTURAL NOTES:
- This drawing is the property of the Architect and may not be reproduced or used without the expressed consent of the Architect.
 - Drawings are not to be scaled. The Contractor is responsible for checking and verifying all levels and dimensions and shall report all discrepancies to the Architect and obtain clarification prior to commencing work.
 - Upon notice in writing, the Architect will provide written/graphic clarification or supplementary information regarding the intent of the Contract Documents.
 - The Architectural drawings are to be read in conjunction with all other Contract Documents including Project Manuals and the Structural, Mechanical and Electrical Drawings.
 - Positions of exposed or finished Mechanical or Electrical devices, fittings and fixtures are indicated on the Architectural Drawings. Locations shown on the Architectural Drawings shall govern over Mechanical and Electrical Drawings. Mechanical and Electrical items not clearly located will be located as directed by the Architect.
 - These documents are not to be used for construction unless specifically noted for such purpose.

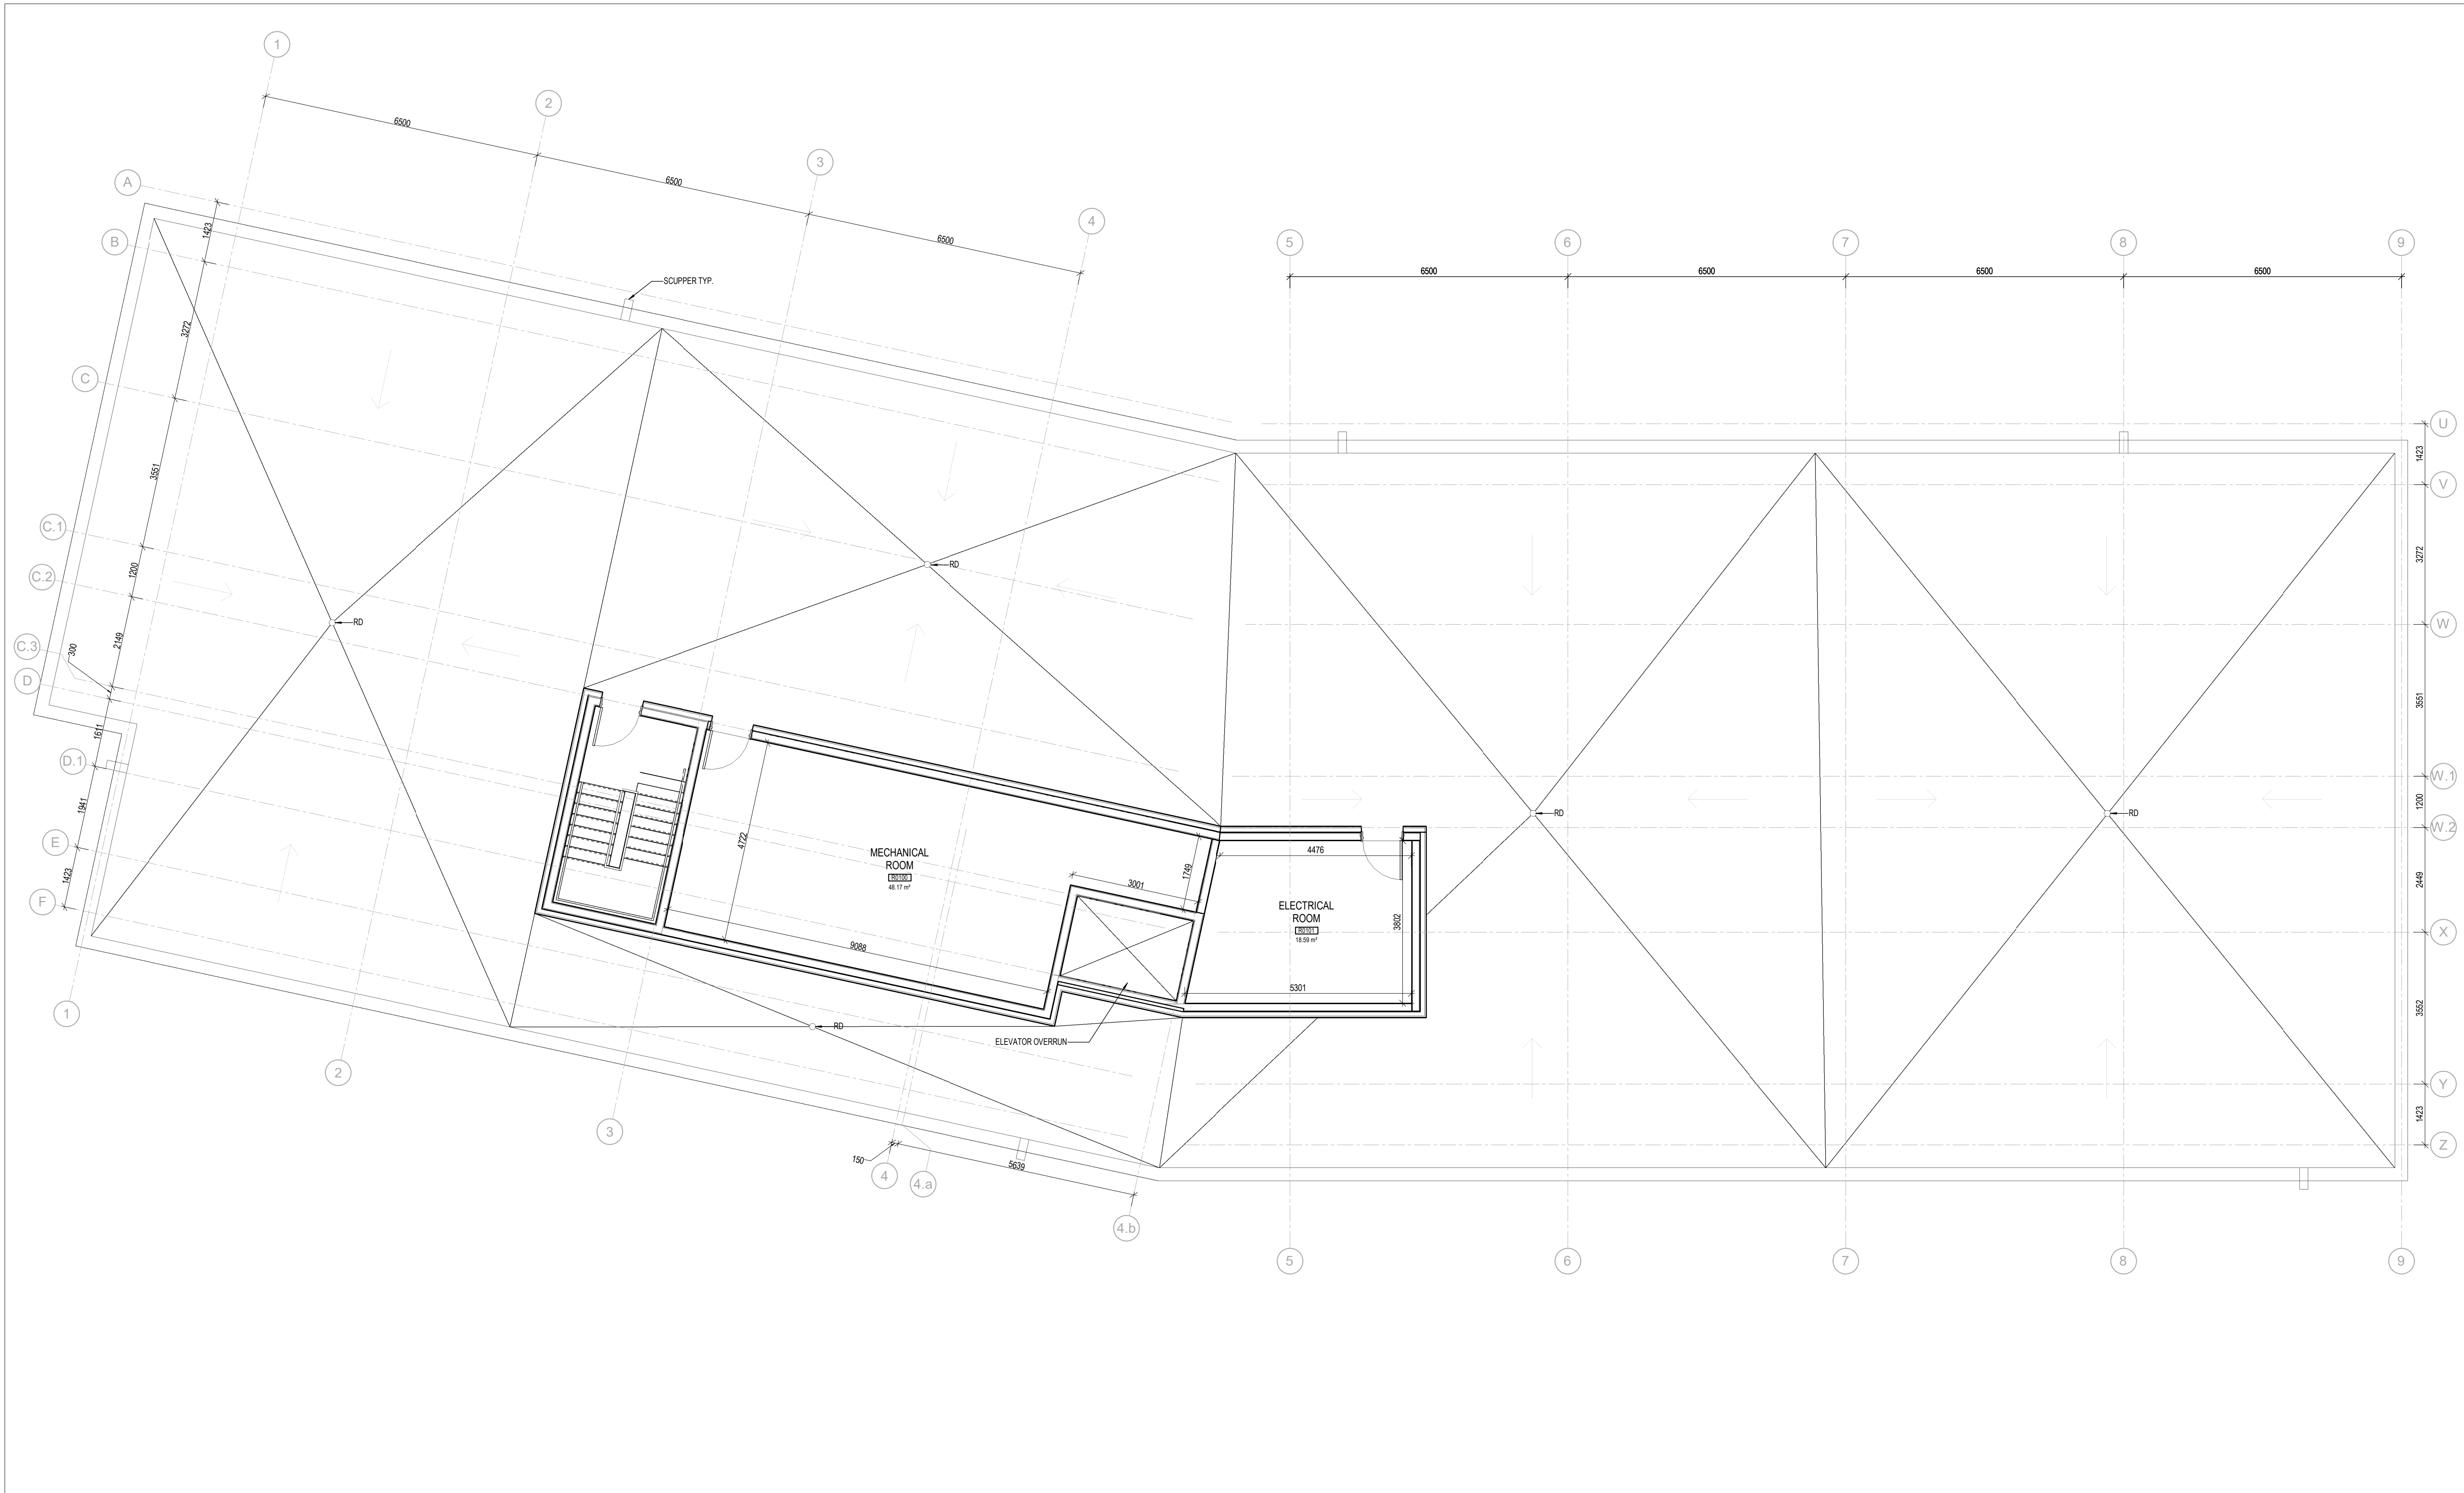

1 LEVEL ROOF
A105 SCALE: 1 : 75

2 RE-ISSUED FOR SITE PLAN CONTROL 2020-10-30
1 ISSUED FOR COORDINATION 2020-10-27
ISSUE RECORD

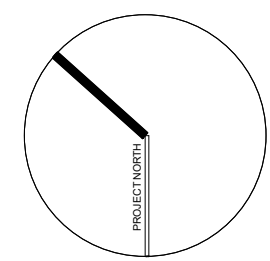

project1
studio

Project1 Studio Incorporated
[613.884.3939] [mail@project1studio.ca]



788 MARCH ROAD

788 MARCH ROAD
OTTAWA, ON

PROJ SCALE DRAWN REVIEWED
1917 NOTED SE RMK

ROOF PLAN & UPPER ROOF


A105

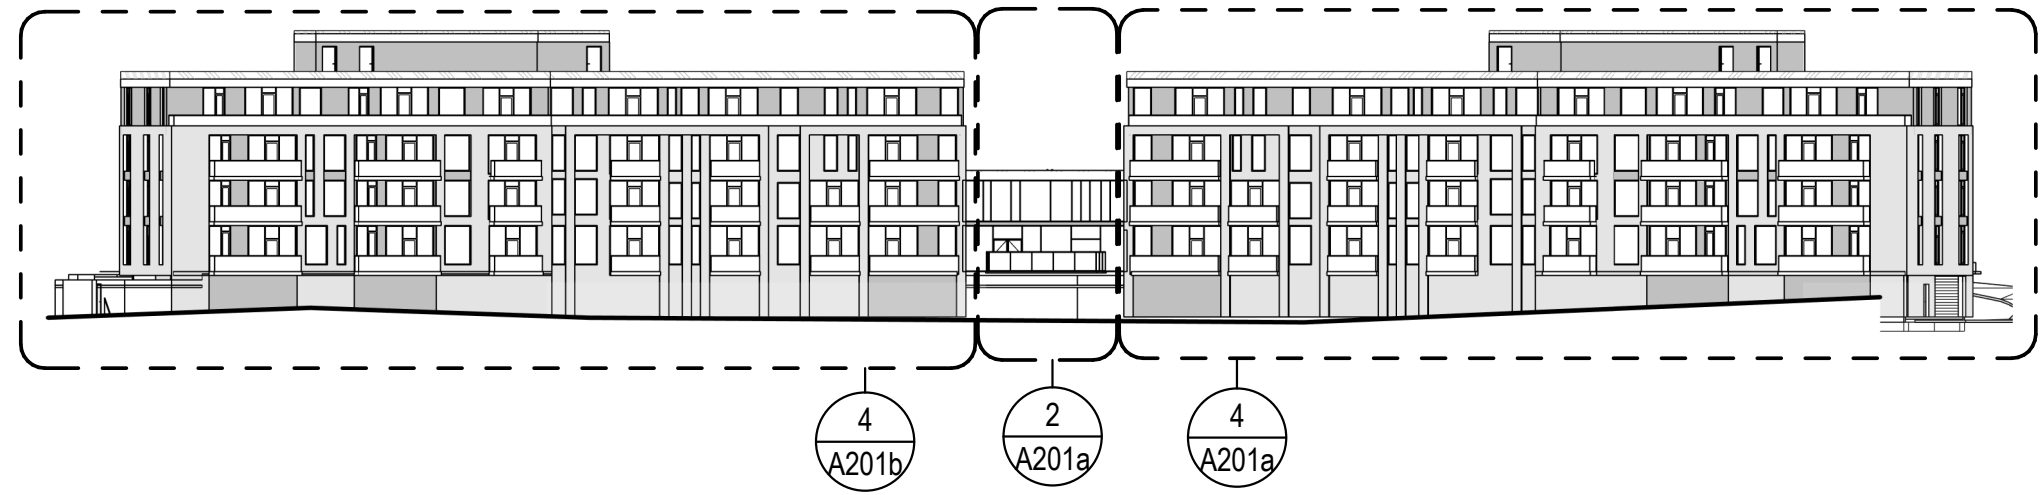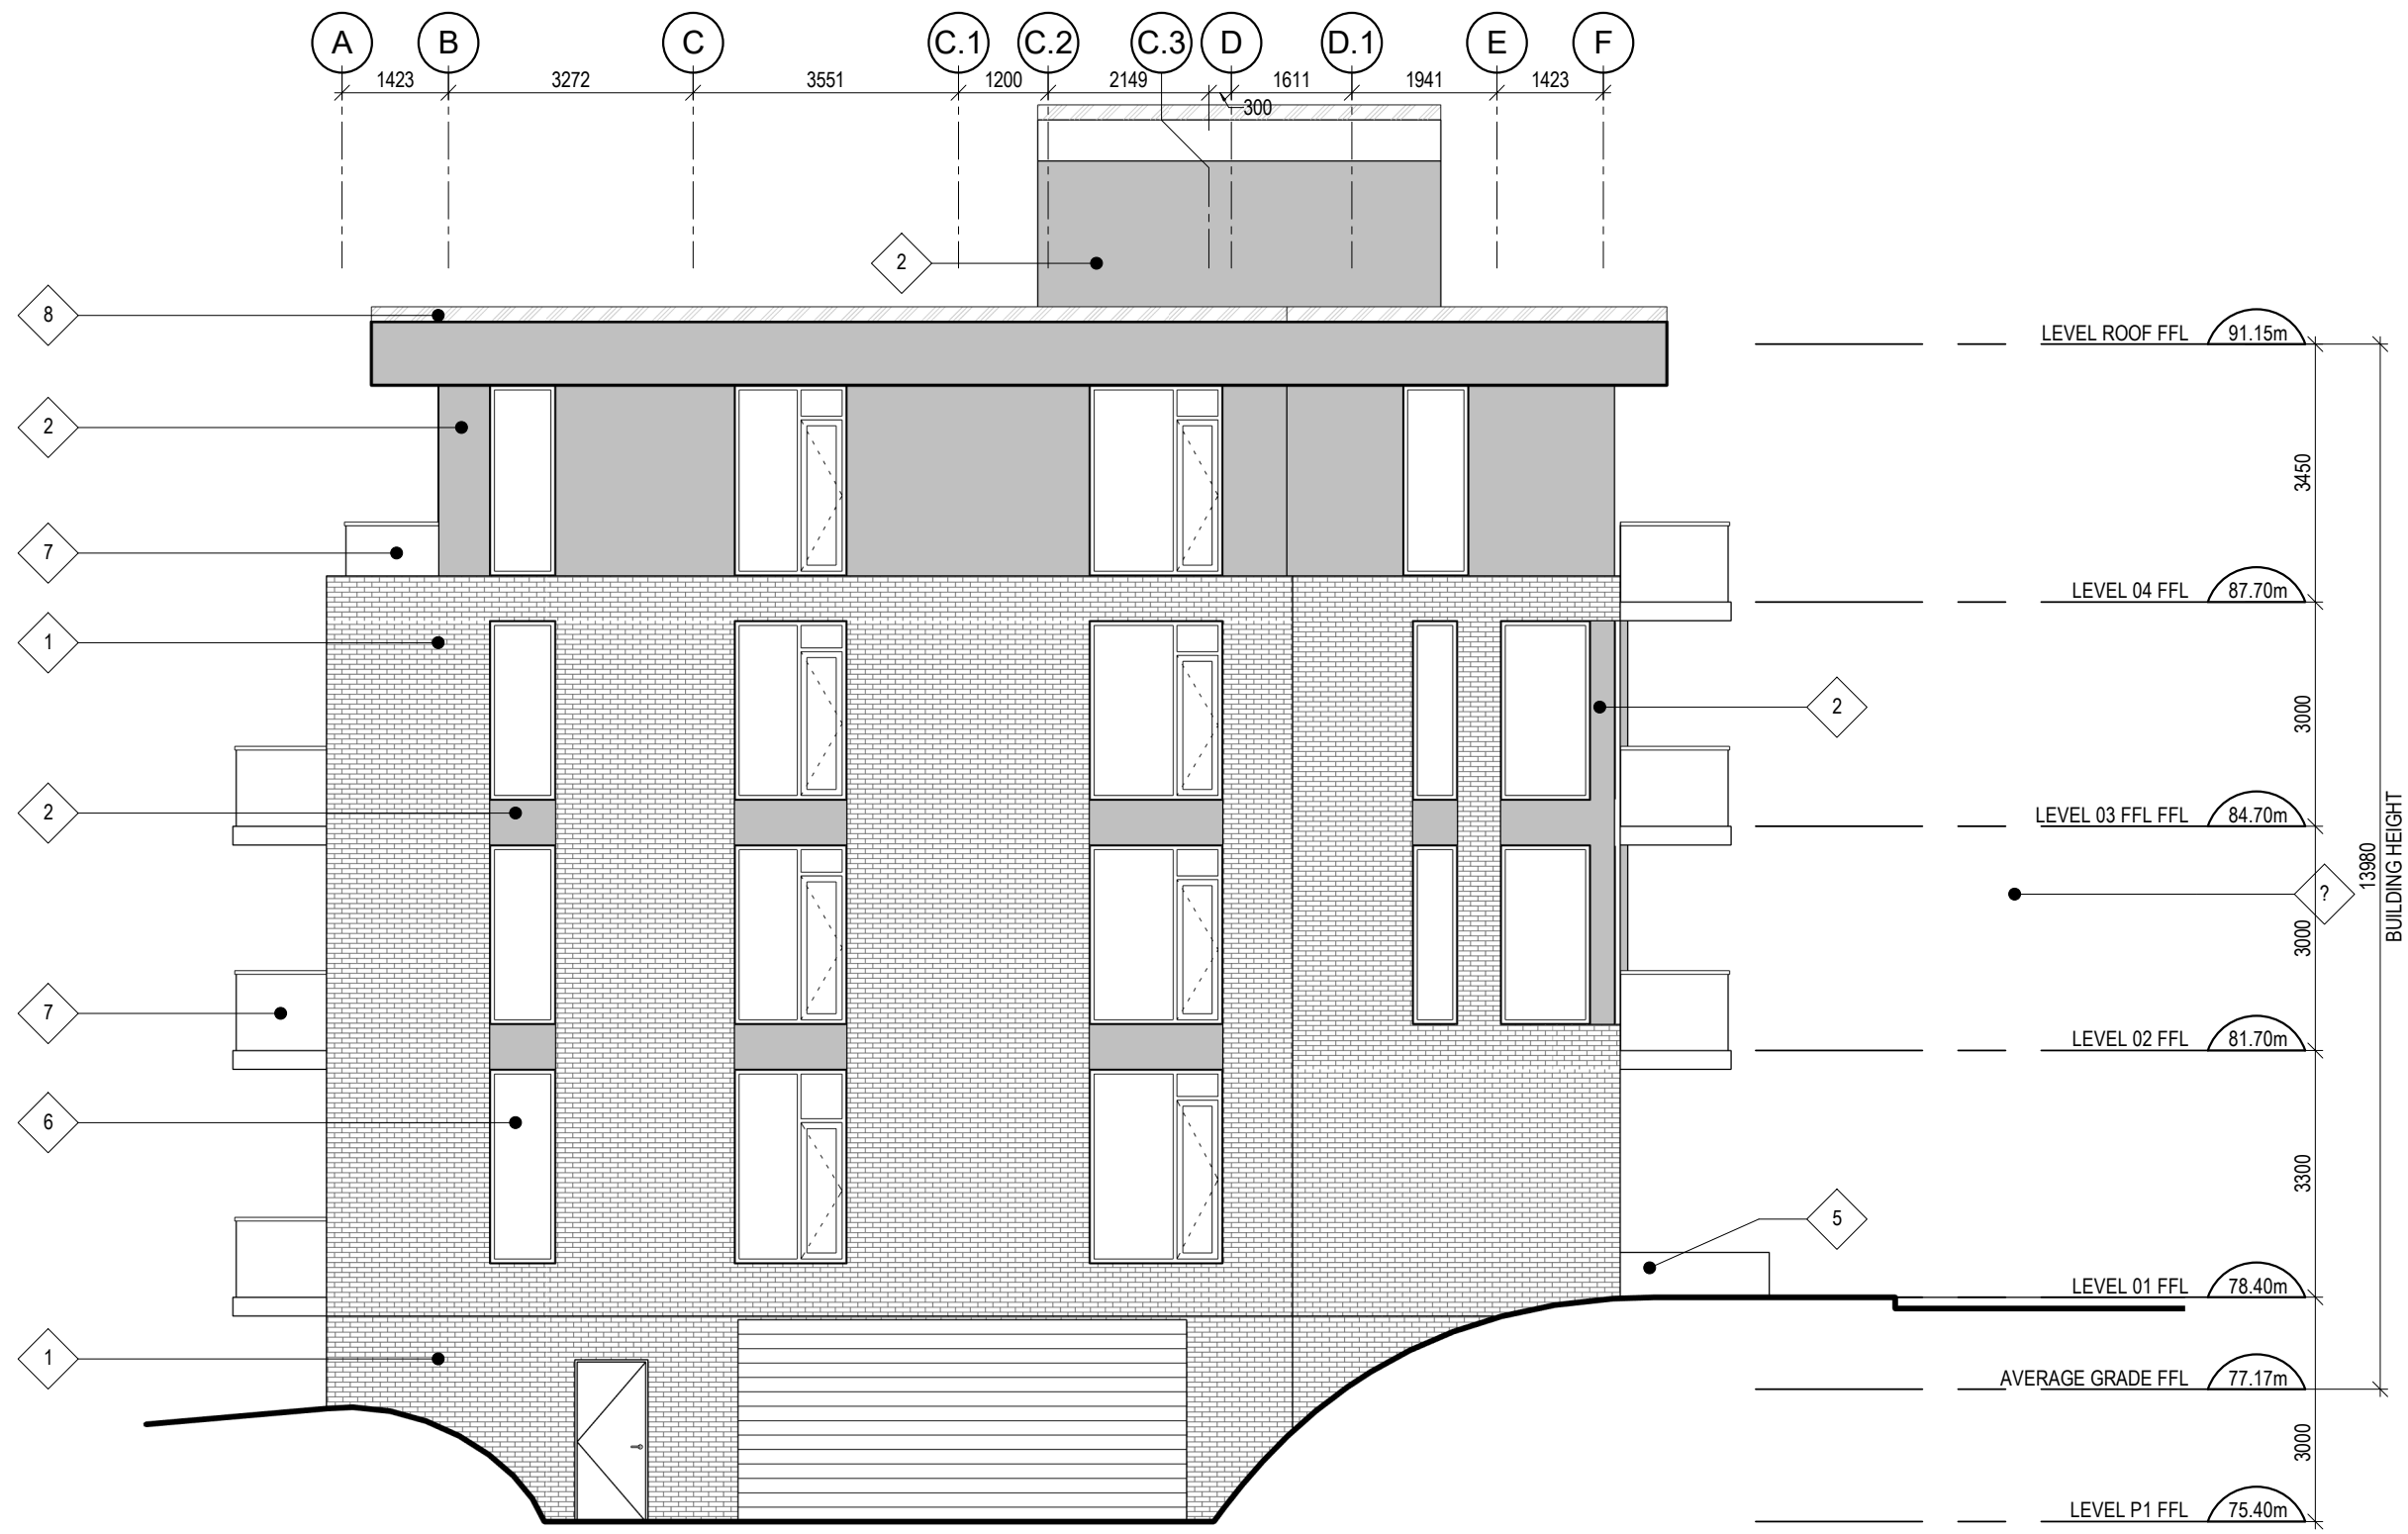

CLADDING LEGEND:	
1	BRICK MASONRY RED
2	FIBRE CEMENT PANEL DARK GREY
3	LIMESTONE
4	ALUMINUM SIDING COLOUR: NATURAL CEDAR FINISH: WOODGRAIN
5	ARCHITECTURAL FINISHED CONCRETE
6	CLEAR GLAZING
7	GLASS GUARDRAIL WITH ALUMINUM FRAMING
8	PRE-FINISHED METAL FLASHING DARK GREY


CLADDING LEGEND
SCALE: 1 : 100

1 NORTH ELEVATION
A201a SCALE: 1 : 500

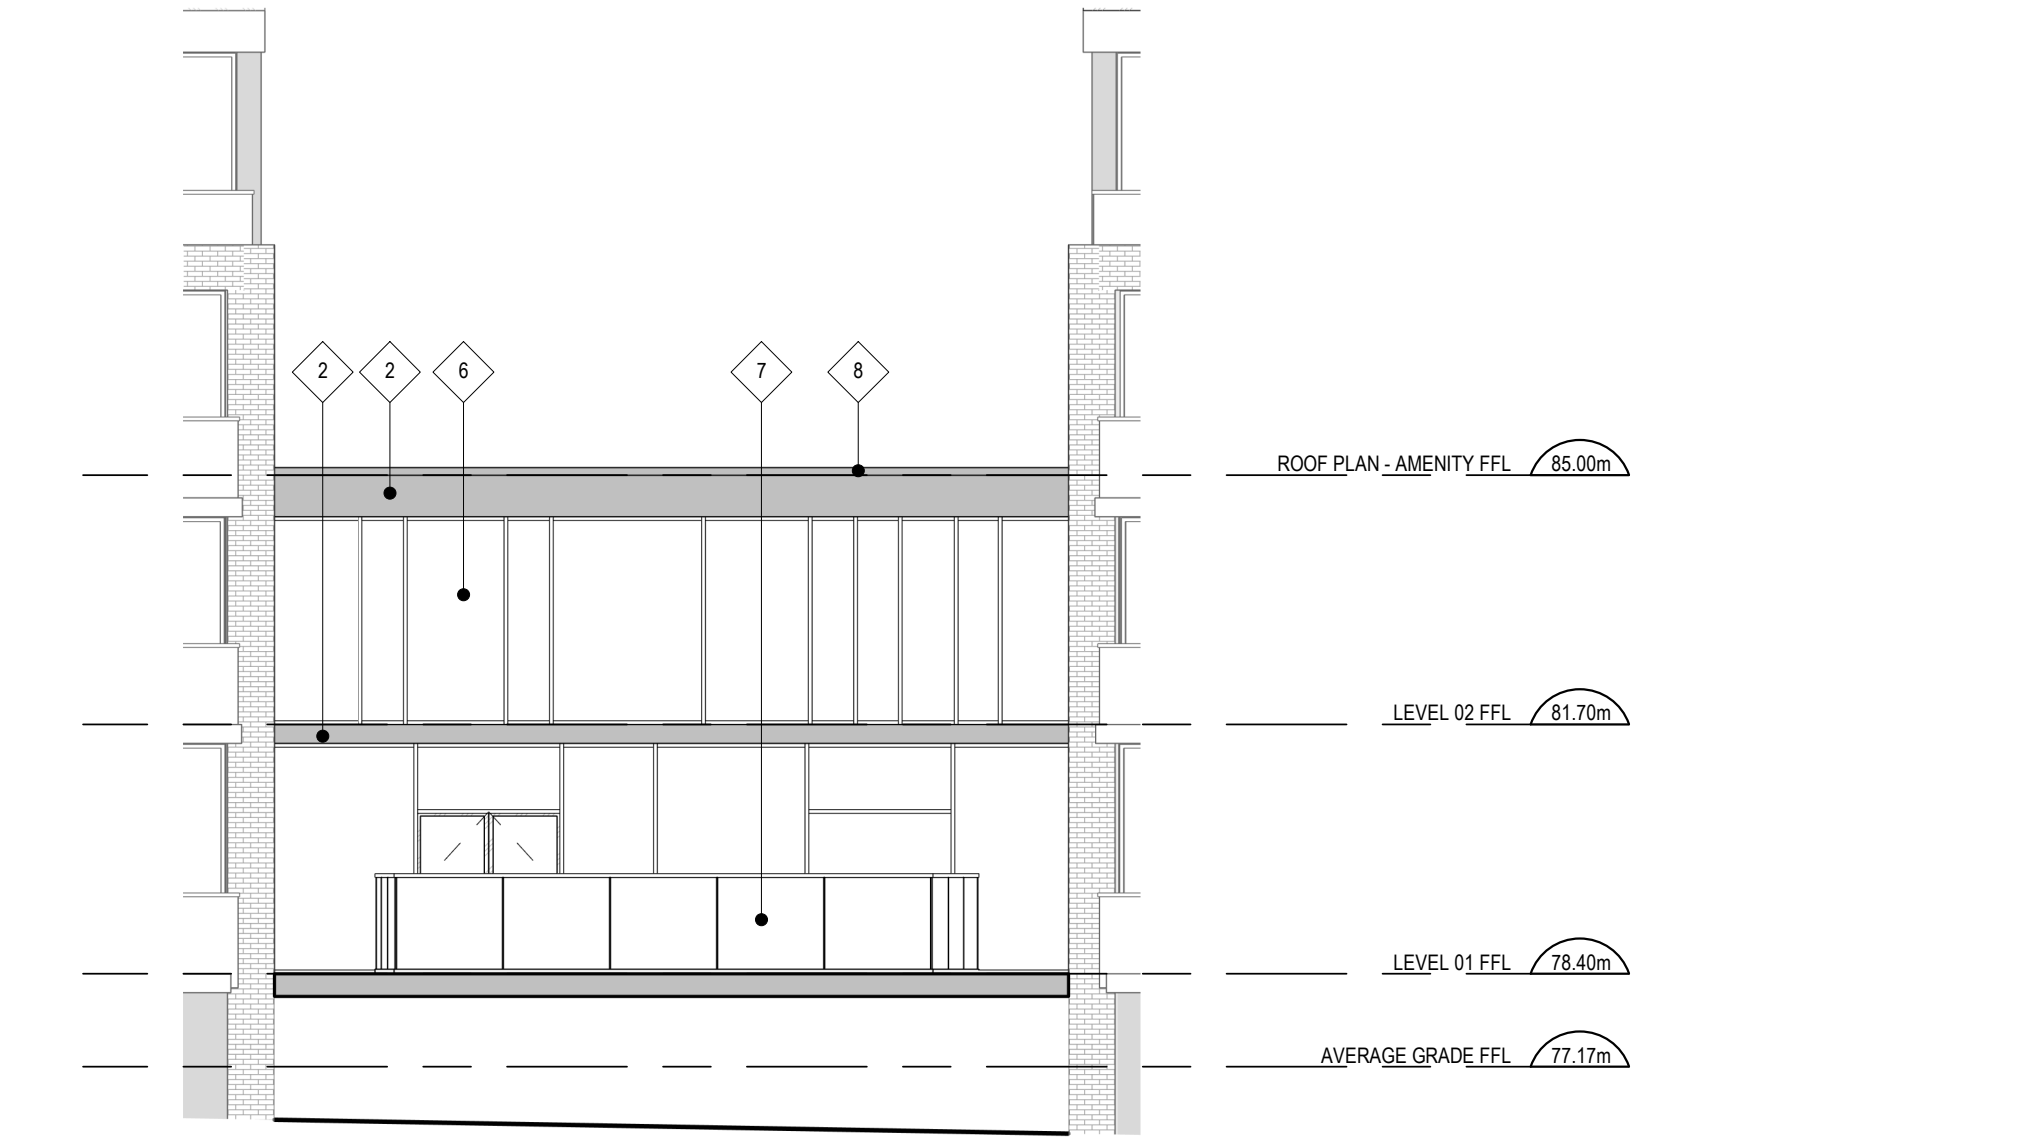

2 NORTH ELEVATION - AMENITY
A201a SCALE: 1 : 100

3 WEST ELEVATION - WEST WING
A201a SCALE: 1 : 100

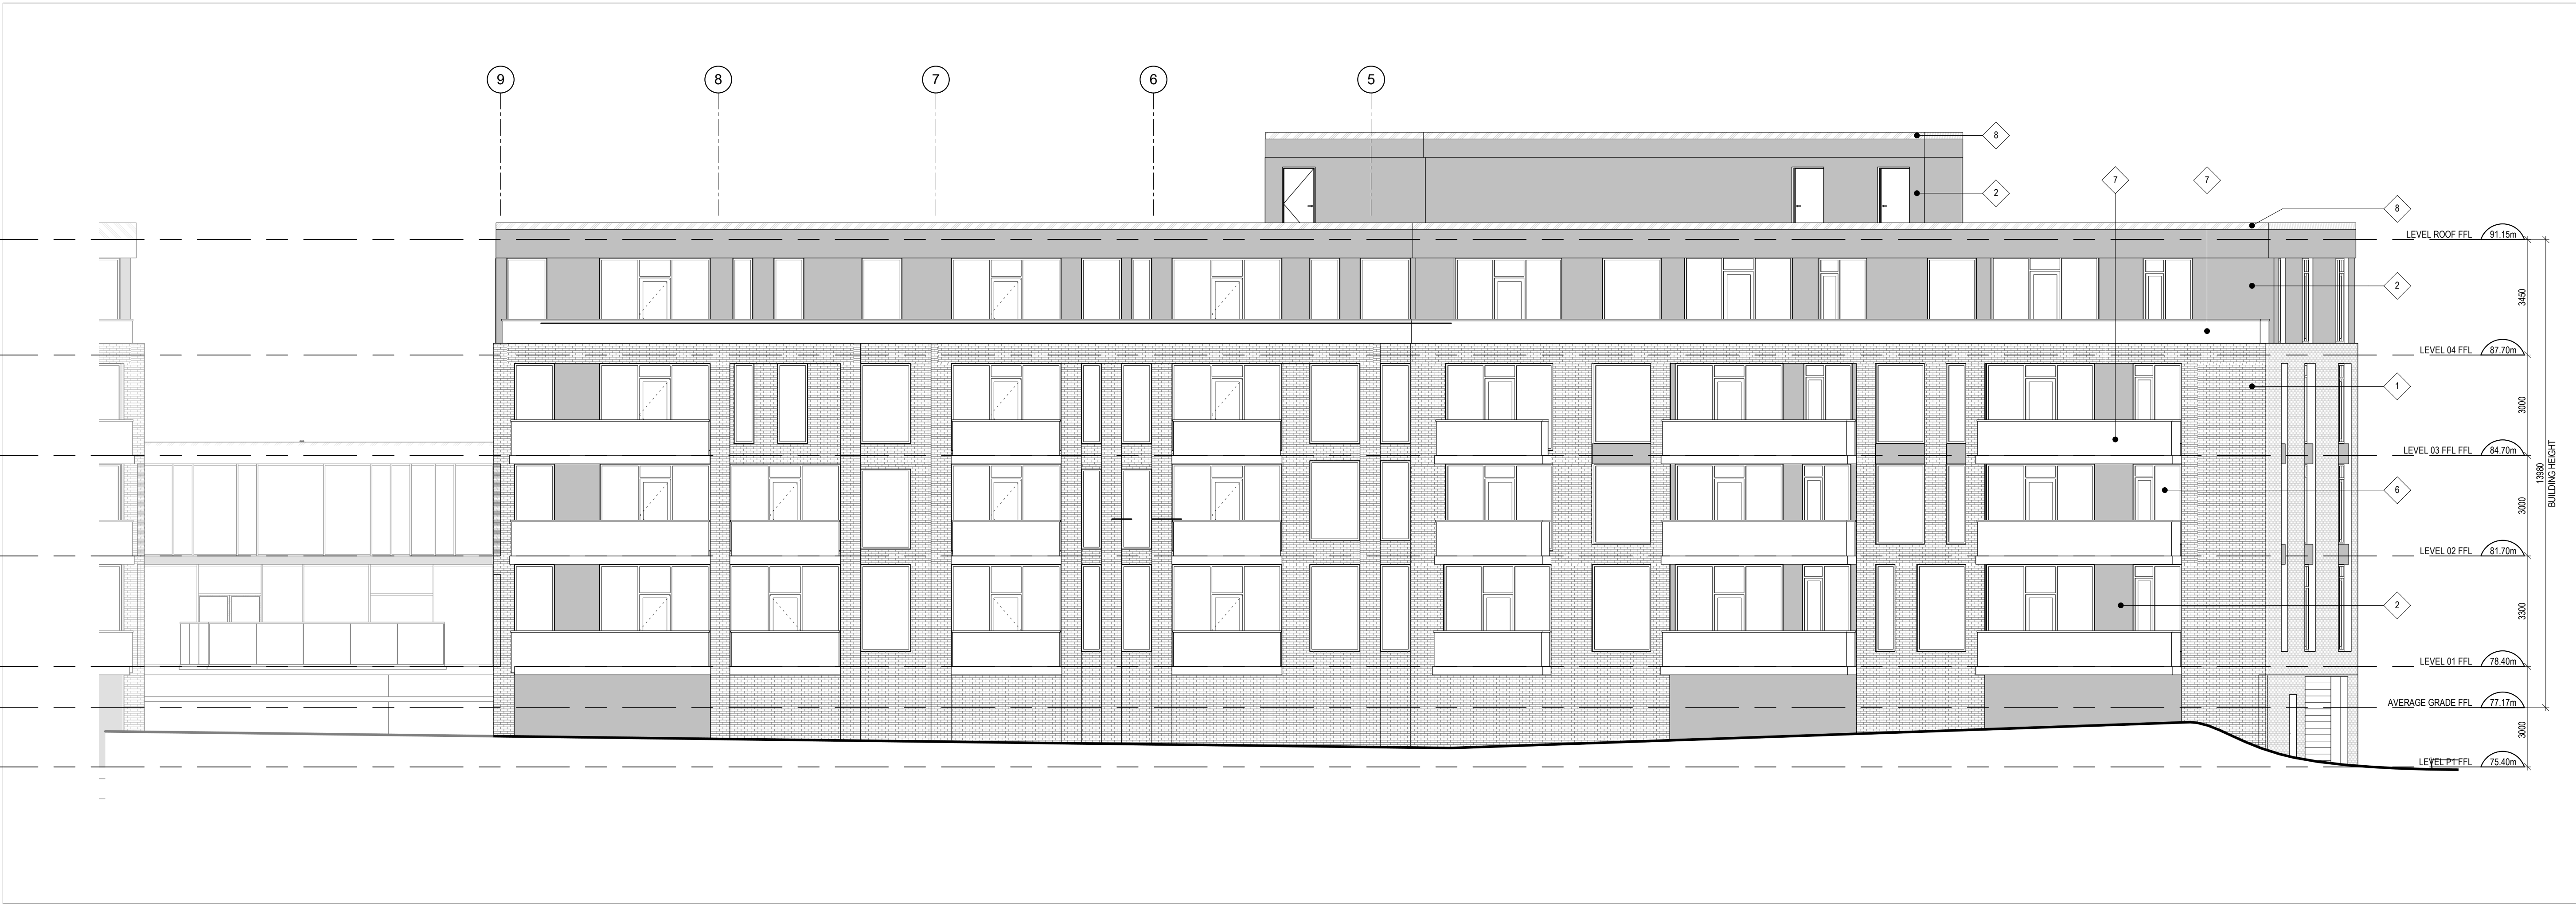

4 NORTH ELEVATION - WEST WING
A201a SCALE: 1 : 100

GENERAL ARCHITECTURAL NOTES:

- This drawing is the property of the Architect and may not be reproduced or used without the expressed consent of the Architect.
- Drawings are not to be scaled. The Contractor is responsible for checking and verifying all levels and dimensions and shall report all discrepancies to the Architect and obtain clarification prior to commencing work.
- Upon notice in writing, the Architect will provide written clarification or supplementary information regarding the intent of the Contract Documents.
- The Architectural drawings are to be read in conjunction with all other Contract Documents including Project Manuals and the Structural, Mechanical and Electrical Drawings.
- Positions of exposed or finished Mechanical or Electrical devices, fittings and fixtures are indicated on the Architectural Drawings. Locations shown on the Architectural Drawings shall govern over Mechanical and Electrical Drawings. Mechanical and Electrical items not clearly located will be located as directed by the Architect.
- These documents are not to be used for construction unless specifically noted for such purpose.

4	RE-ISSUED FOR SITE PLAN CONTROL	2020-10-30
3	ISSUED FOR COORDINATION	2020-10-27
2	ISSUED FOR SITE PLAN CONTROL	2020-05-12
1	ISSUED FOR COORDINATION	2020-03-06

ISSUE RECORD



project1
studio

Project1 Studio Incorporated
1613 884-3839 | info@project1studio.ca


788 MARCH ROAD

788 MARCH ROAD
OTTAWA, ON

PROJ	SCALE	DRAWN	REVIEWED
1917	NOTED	SE	RMK

NORTH AND WEST ELEVATION
- WEST WING

A201a

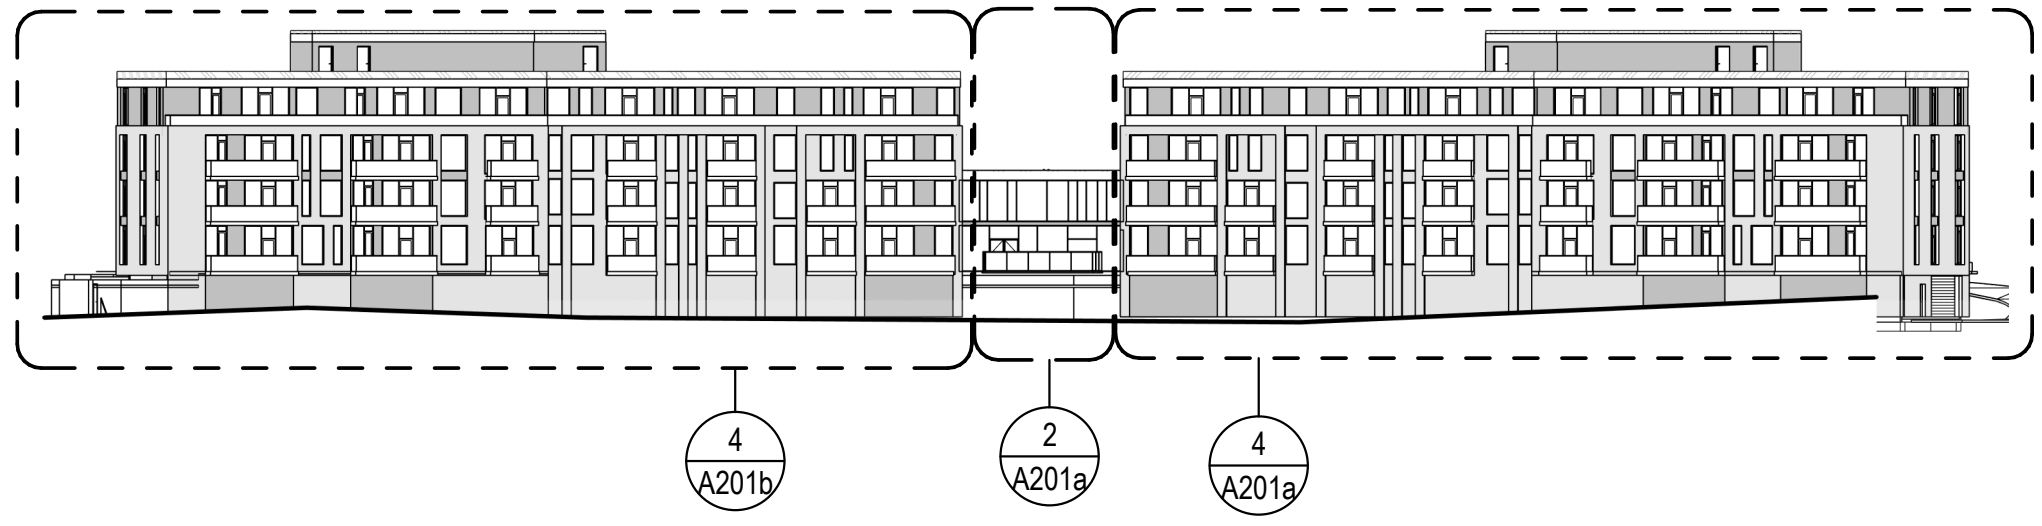

CLADDING LEGEND:

- 1 BRICK MASONRY
RED
- 2 FIBRE CEMENT PANEL
DARK GREY
- 3 LIMESTONE
- 4 ALUMINUM SIDING
COLOUR: NATURAL CEDAR
FINISH: WOODGRAIN
- 5 ARCHITECTURAL FINISHED CONCRETE
- 6 CLEAR GLAZING
- 7 GLASS GUARDRAIL WITH ALUMINUM FRAMING
- 8 PRE-FINISHED METAL FLASHING
DARK GREY

CLADDING LEGEND
SCALE: 1 : 100

GENERAL ARCHITECTURAL NOTES:

1. This drawing is the property of the Architect and may not be reproduced or used without the expressed consent of the Architect.
2. These drawings are not to be scaled. The Contractor is responsible for checking and verifying all lengths and dimensions and shall report all discrepancies to the Architect and obtain clarification prior to commencing work.
3. Upon notice in writing, the Architect will provide written graphic clarification or clarification of information regarding any item of the Contract Documents.
4. The Architectural drawings are to be read in conjunction with all other Contract Documents including Project Manuals and the Structural, Mechanical and Electrical Drawings.
5. References to existing or finished Mechanical or Electrical devices, fittings and fixtures are indicated on the Architectural Drawings. Locations shown on the Architectural Drawings shall govern over Mechanical and Electrical Drawings. Mechanical and Electrical items not clearly located will be located as directed by the Architect.
6. These documents are not to be used for construction unless specifically noted for such purpose.

4 NORTH ELEVATION - EAST WING
A201b SCALE: 1:100

3	RE-ISSUED FOR SITE PLAN CONTROL	2020-10-30
2	ISSUED FOR COORDINATION	2020-10-27
1	ISSUED FOR SITE PLAN CONTROL	2020-05-12

ISSUE RECORD



project1
studio

Project1 Studio Incorporated
| 613.884.3939 | mail@project1studio.ca

788 MARCH ROAD


788 MARCH ROAD
OTTAWA, ON

PROJ	SCALE	DRAWN	REVIEWED
1917	NOTED	SE	RMK


**NORTH AND WEST ELEVATION
- EAST WING**

A201b


#17779

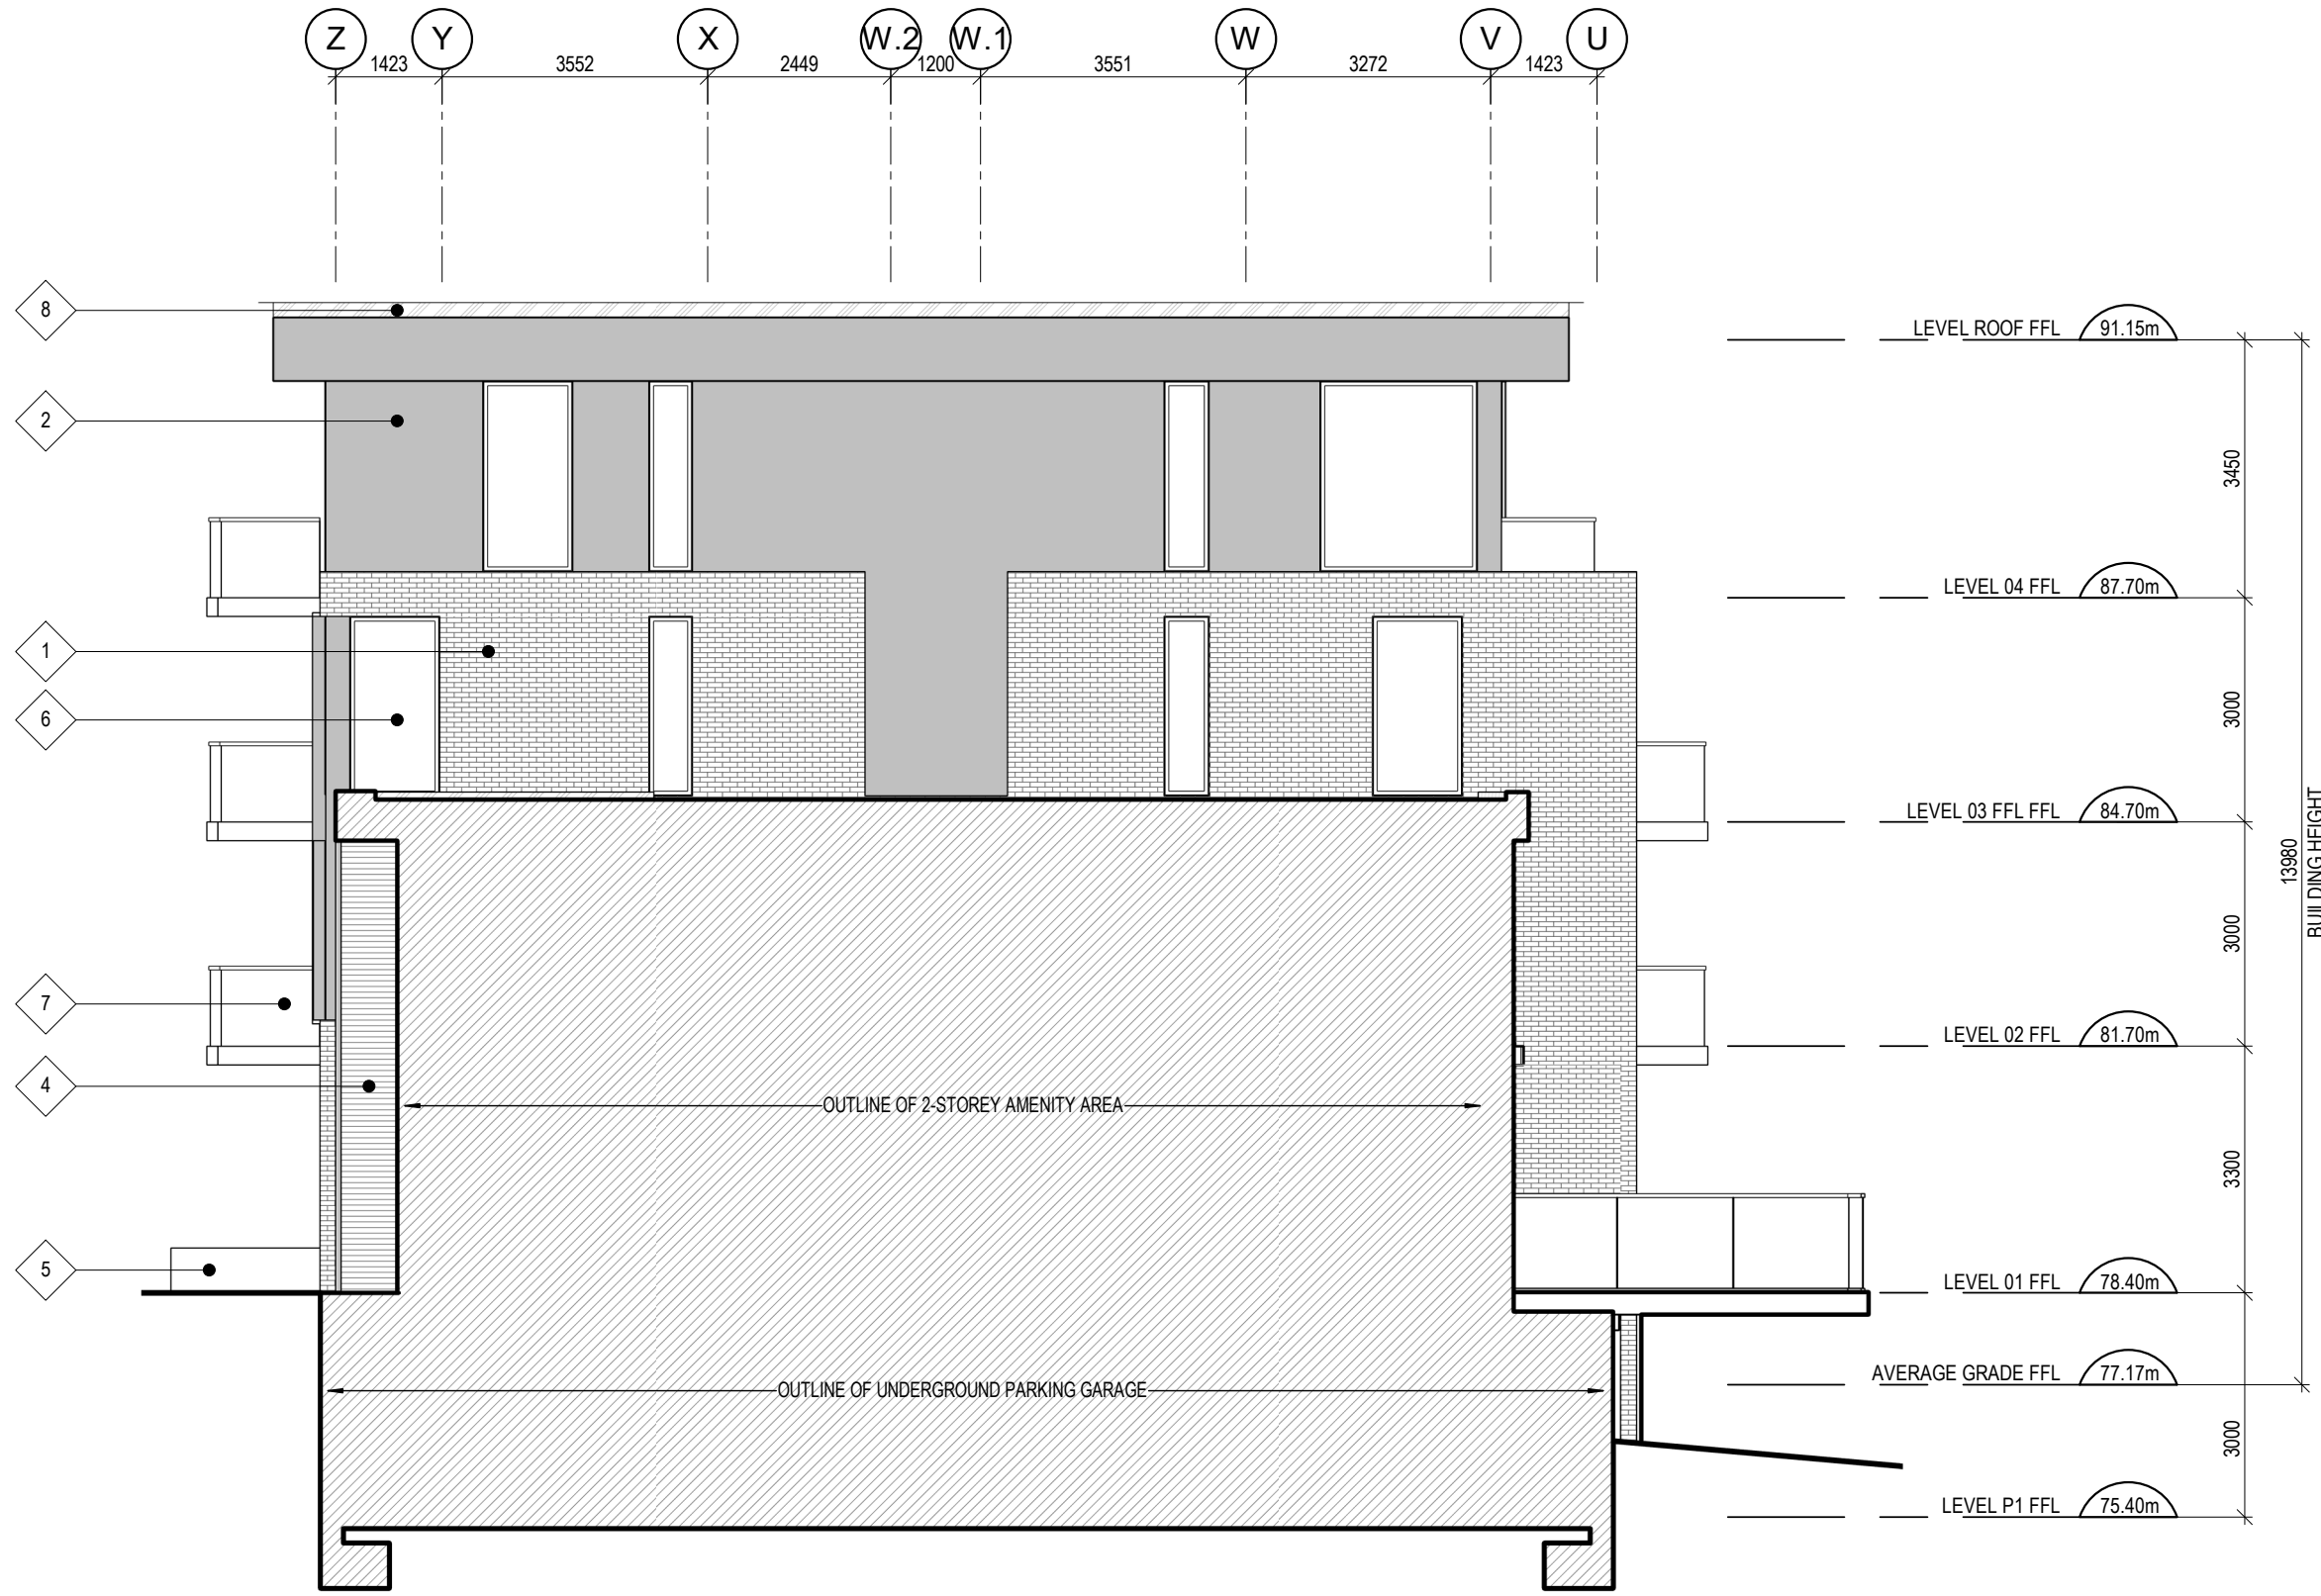

3 EAST ELEVATION - WEST WING
A202a SCALE: 1 : 100

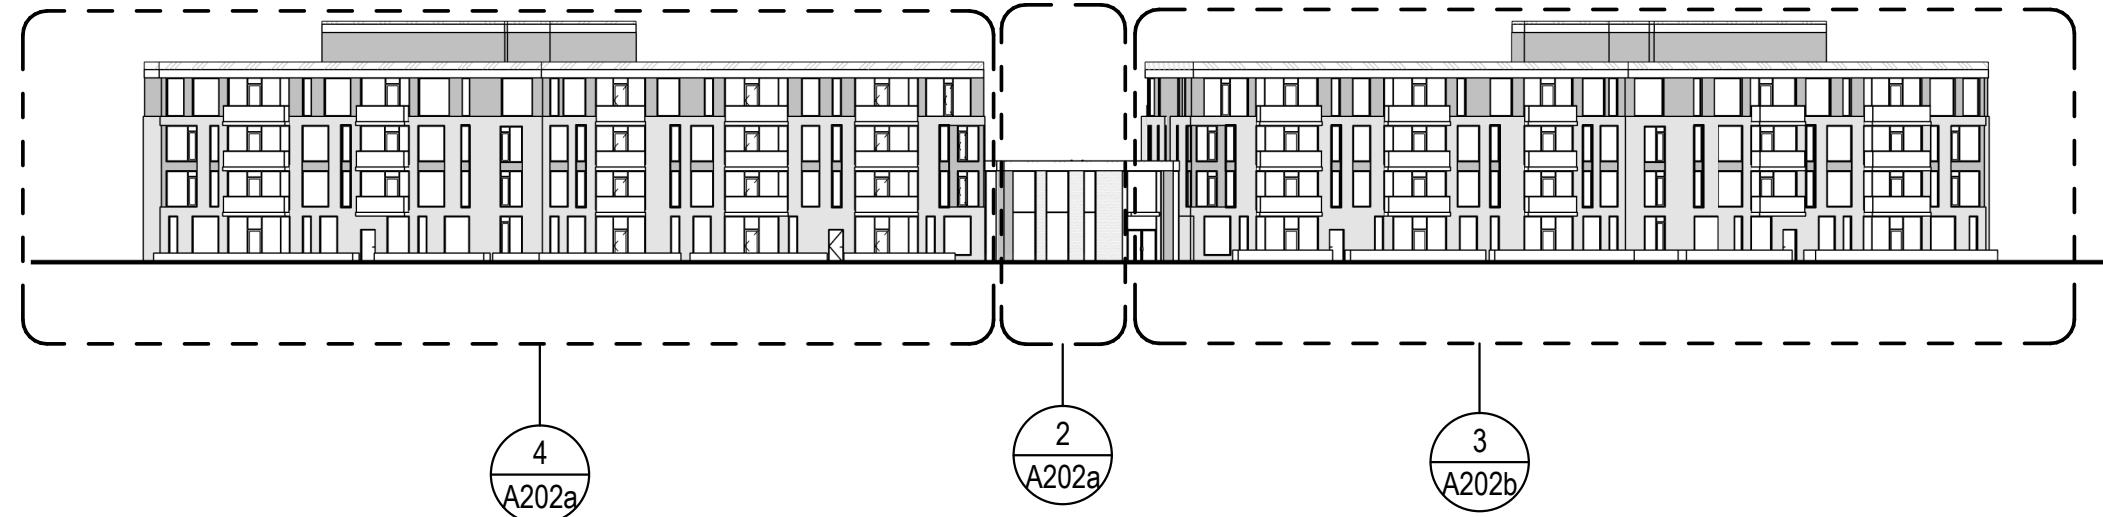

1 SOUTH ELEVATION
A202a SCALE: 1 : 500

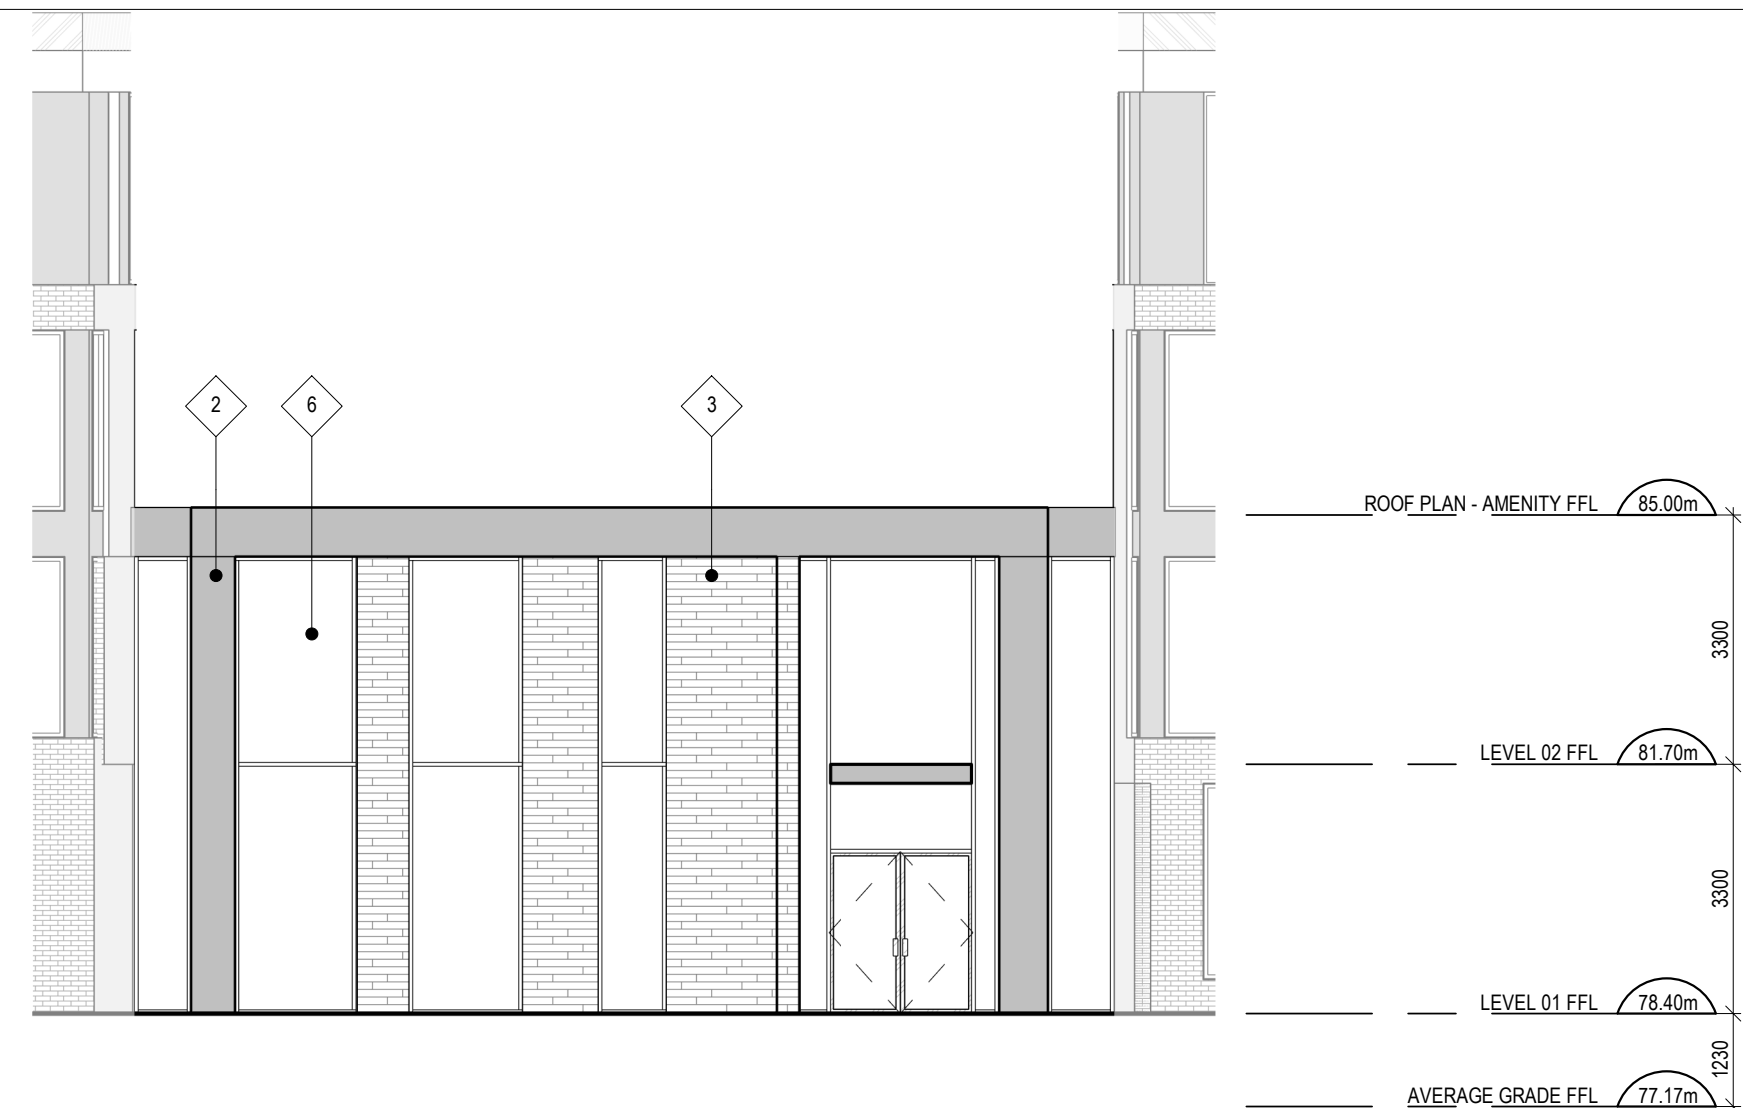

2 SOUTH ELEVATION - AMENITY SPACE
A202a SCALE: 1 : 100



4 SOUTH ELEVATION - WEST WING
A202a SCALE: 1 : 100

CLADDING LEGEND:

- 1 BRICK MASONRY
RED
- 2 FIBRE CEMENT PANEL
DARK GREY
- 3 LIMESTONE
- 4 ALUMINUM SIDING
COLOUR: NATURAL CEDAR
FINISH: WOODGRAIN
- 5 ARCHITECTURAL FINISHED CONCRETE
- 6 CLEAR GLAZING
- 7 GLASS GUARDRAIL WITH ALUMINUM FRAMING
- 8 PRE-FINISHED METAL FLASHING
DARK GREY

CLADDING LEGEND
SCALE: 1 : 100

GENERAL ARCHITECTURAL NOTES:

- This drawing is the property of the Architect and may not be reproduced or used without the expressed consent of the Architect.
- Drawings are not to be scaled. The Contractor is responsible for checking and verifying all levels and dimensions and shall report all discrepancies to the Architect and obtain clarification prior to commencing work.
- Upon notice in writing, the Architect will provide written clarification or supplementary information regarding the intent of the Contract Documents. The Architectural drawings are to be read in conjunction with all other Contract Documents including Project Manuals and the Structural, Mechanical, Electrical and Electrical Drawings.
- Positions of exposed or finished Mechanical or Electrical devices, fittings and fixtures are indicated on the Architectural Drawings. Locations shown on the Architectural Drawings shall govern over Mechanical and Electrical Drawings. Mechanical and Electrical items not clearly located will be located as directed by the Architect.
- These documents are not to be used for construction unless specifically noted for such purpose.

4	RE-ISSUED FOR SITE PLAN CONTROL	2020-10-30
3	ISSUED FOR COORDINATION	2020-10-27
2	ISSUED FOR SITE PLAN CONTROL	2020-05-12
1	ISSUED FOR COORDINATION	2020-03-06

ISSUE RECORD



project1
studio

Project1 Studio Incorporated
1613 584-3839 | info@project1studio.ca


788 MARCH ROAD

788 MARCH ROAD
OTTAWA, ON


PROJ	SCALE	DRAWN	REVIEWED
1917	NOTED	SE	RMK

SOUTH AND EAST ELEVATION
- WEST WING


A202a

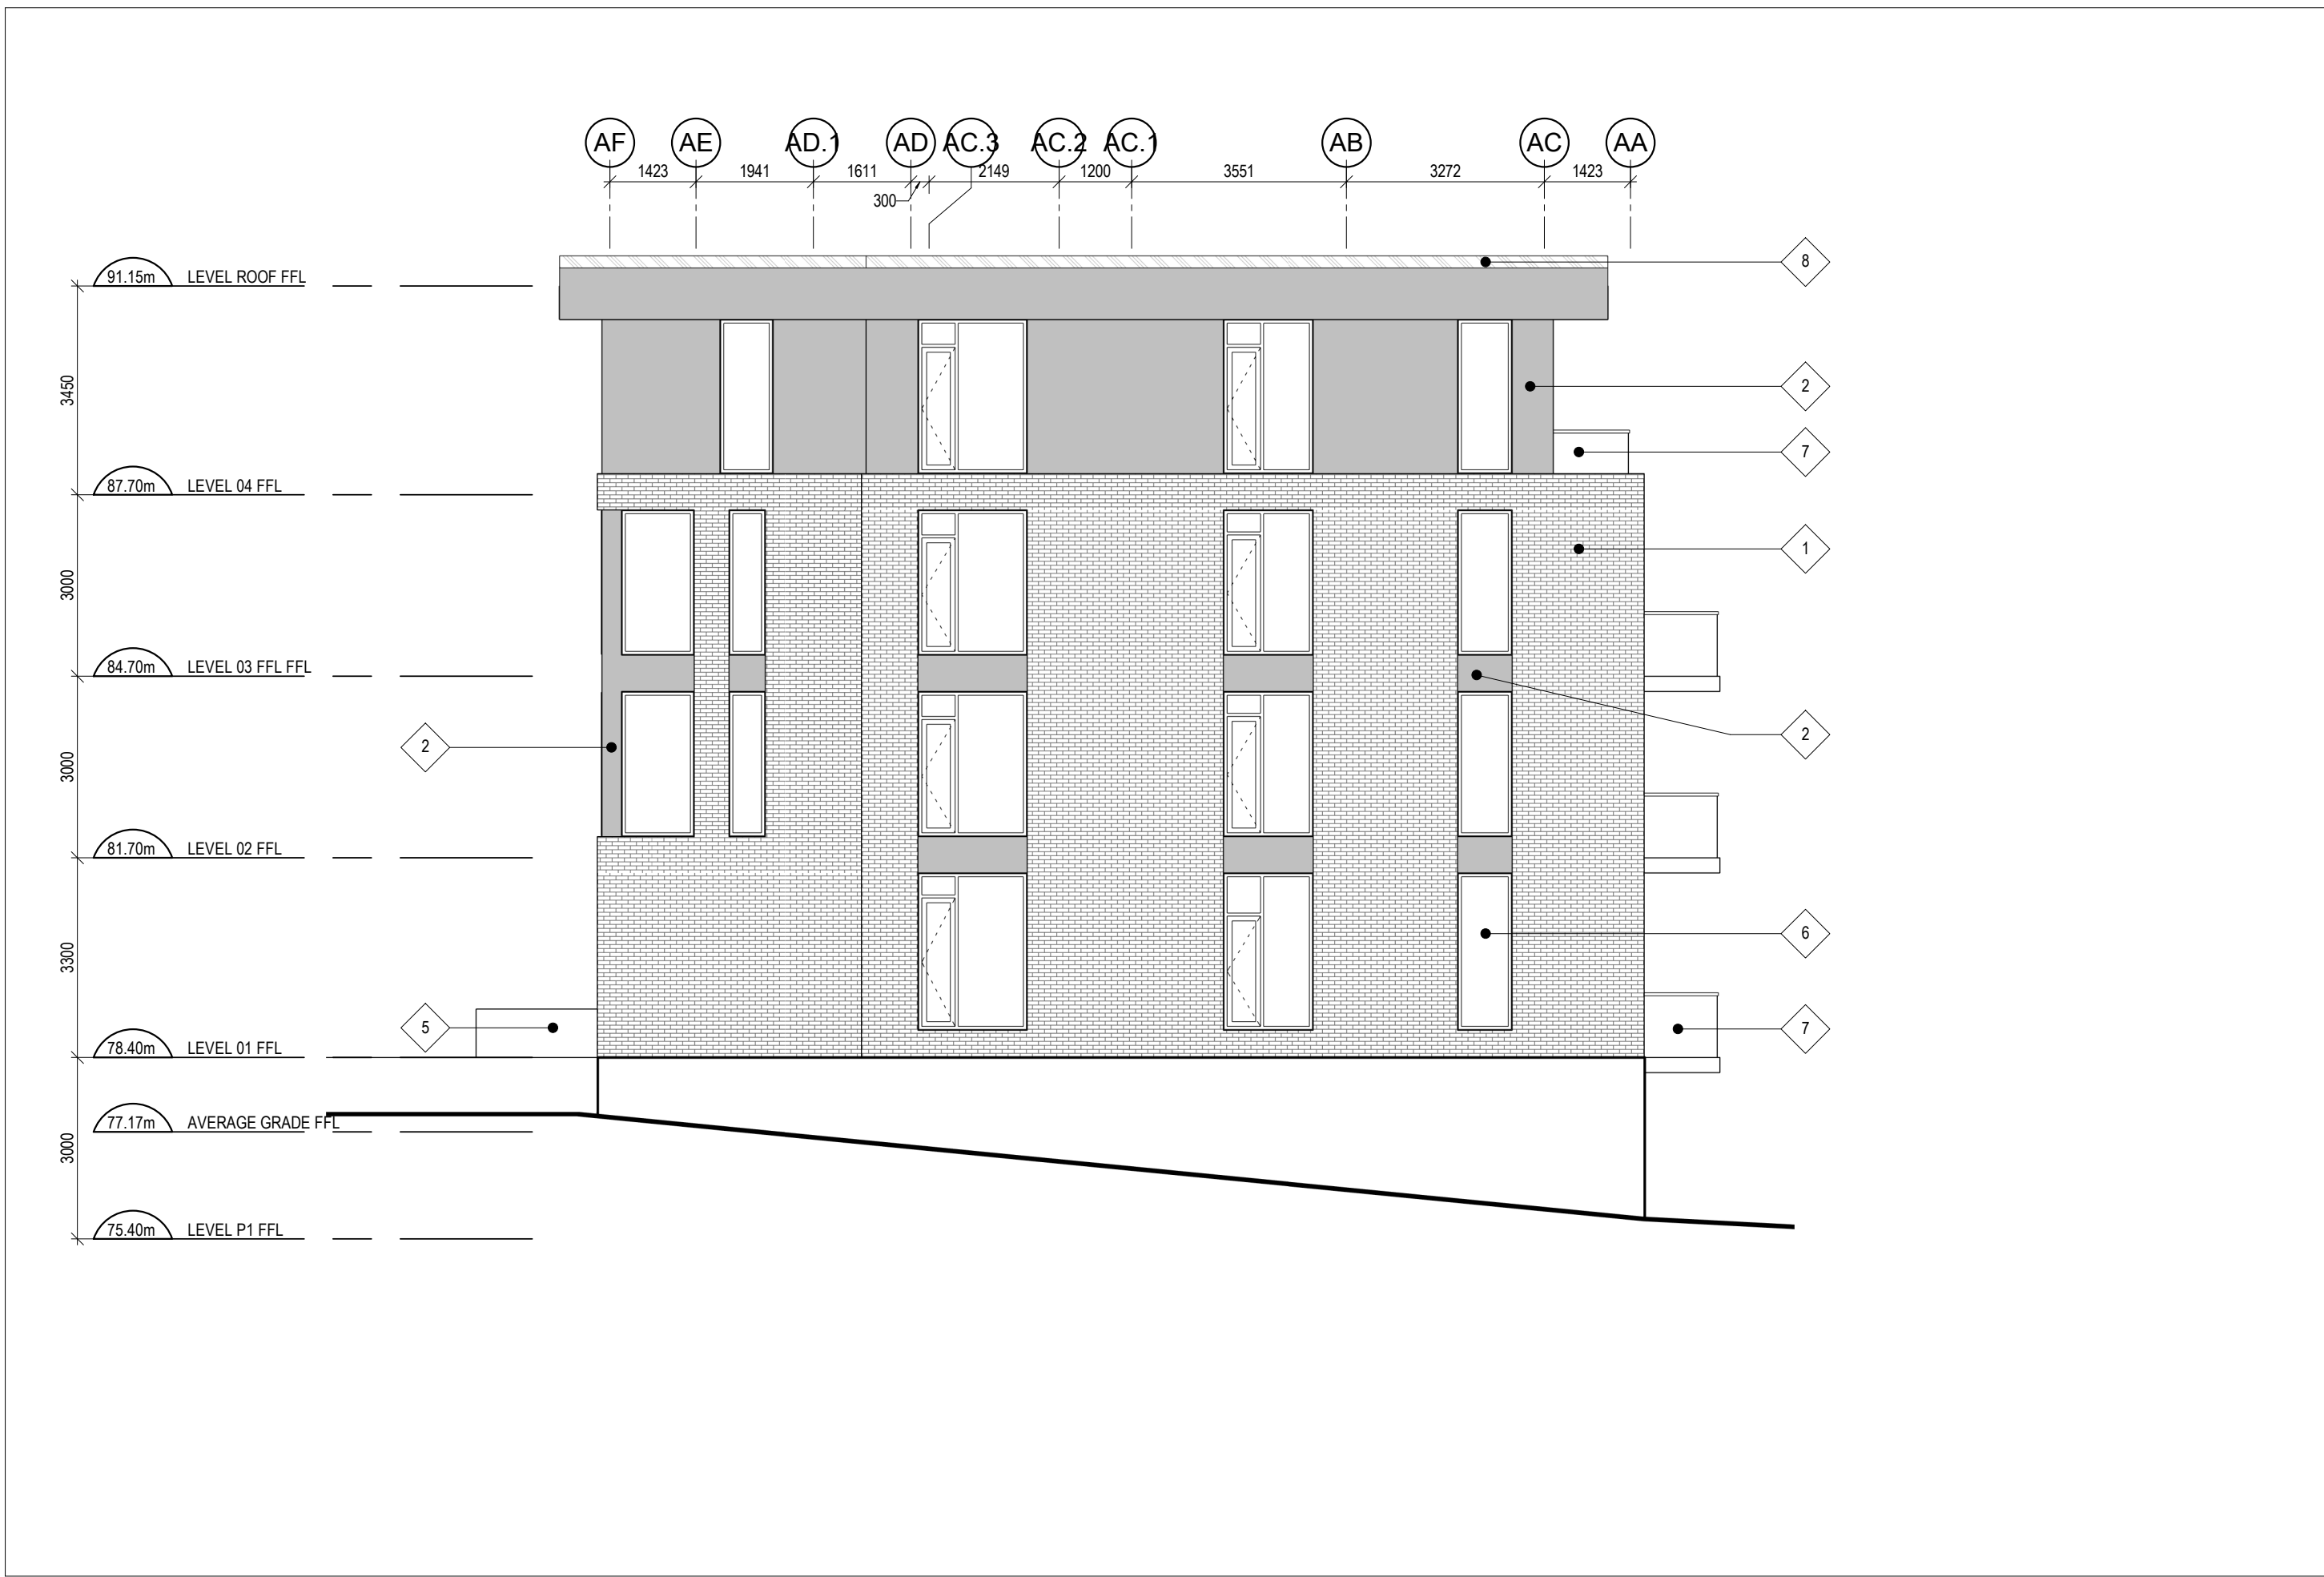

2 EAST ELEVATION - EAST WING
A202b SCALE: 1 : 100

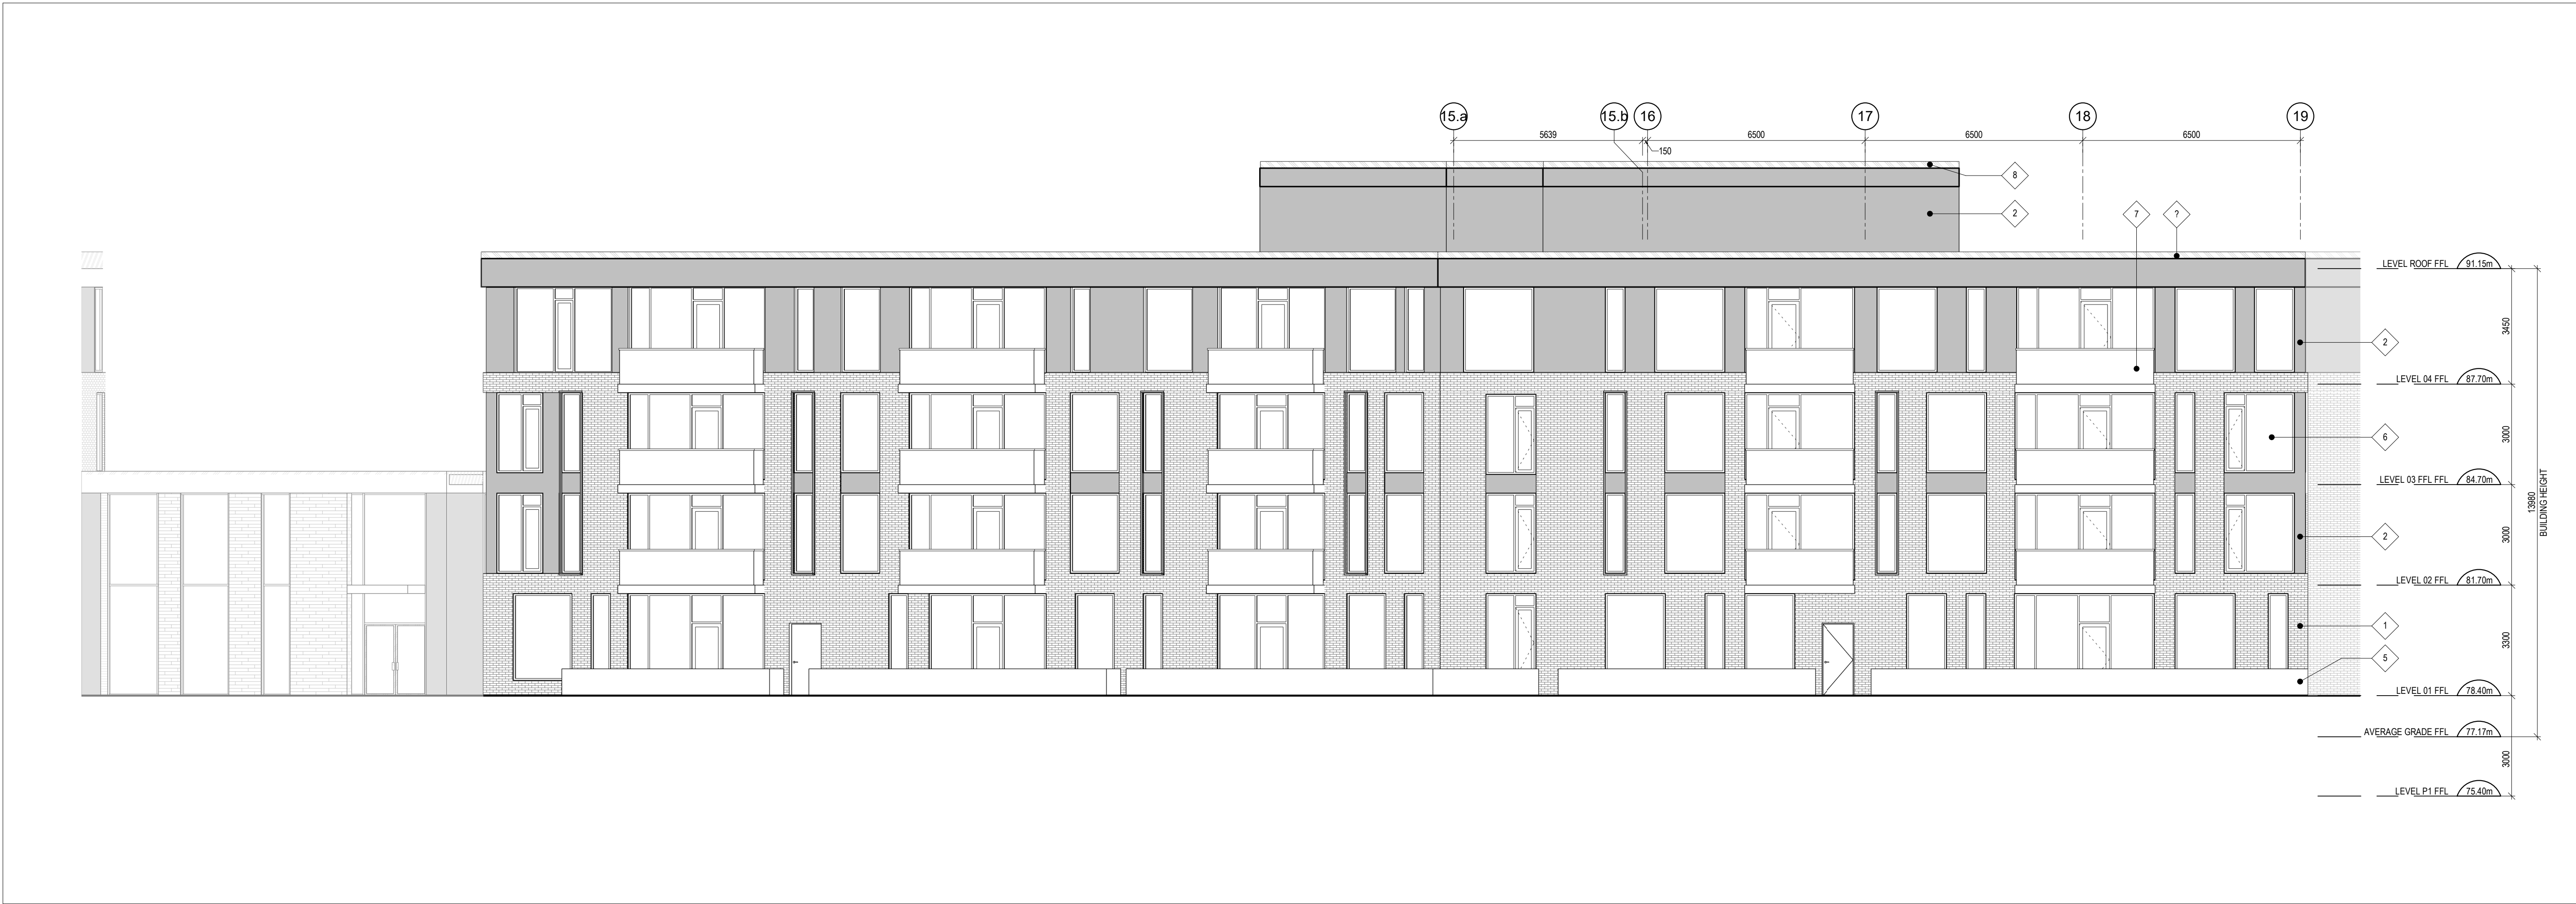

3 SOUTH ELEVATION - EAST WING
A202b SCALE: 1 : 100

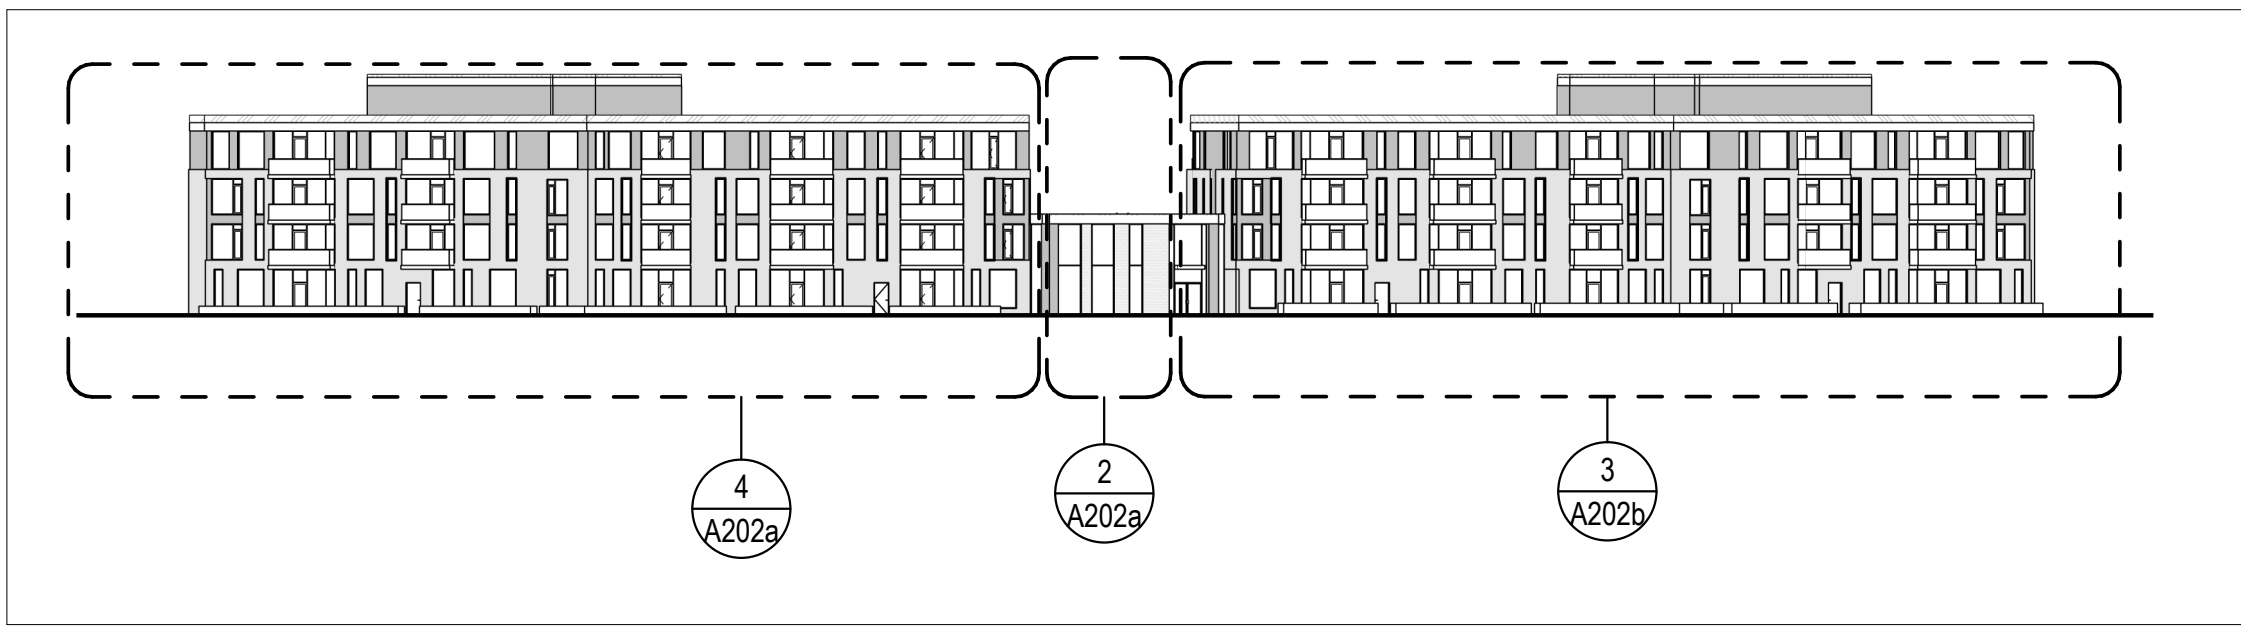

1 SOUTH ELEVATION -
A202b SCALE: 1 : 500

CLADDING LEGEND:

- 1 BRICK MASONRY
RED
- 2 FIBRE CEMENT PANEL
DARK GREY
- 3 LIMESTONE
- 4 ALUMINUM SIDING
COLOUR: NATURAL CEDAR
FINISH: WOODGRAIN
- 5 ARCHITECTURAL FINISHED CONCRETE
- 6 CLEAR GLAZING
- 7 GLASS GUARDRAIL WITH ALUMINUM FRAMING
- 8 PRE-FINISHED METAL FLASHING
DARK GREY

CLADDING LEGEND
SCALE: 1 : 100

- GENERAL ARCHITECTURAL NOTES:
- This drawing is the property of the Architect and may not be reproduced or used without the expressed consent of the Architect.
 - Drawings are not to be scaled. The Contractor is responsible for checking and verifying all levels and dimensions and shall report all discrepancies to the Architect and obtain clarification prior to commencing work.
 - Upon notice in writing, the Architect will provide written clarification or supplementary information regarding the intent of the Contract Documents.
 - The Architectural drawings are to be read in conjunction with all other Contract Documents including Project Manuals and the Structural, Mechanical and Electrical Drawings.
 - Positions of exposed or finished Mechanical or Electrical devices, fittings and fixtures are indicated on the Architectural Drawings. Locations shown on the Architectural Drawings shall govern over Mechanical and Electrical Drawings. Mechanical and Electrical items not clearly located will be located as directed by the Architect.
 - These documents are not to be used for construction unless specifically noted for such purpose.

- 3 RE-ISSUED FOR SITE PLAN CONTROL 2020-10-30
2 ISSUED FOR COORDINATION 2020-10-27
1 ISSUED FOR SITE PLAN CONTORL 2020-05-12

ISSUE RECORD



project1
studio

Project1 Studio Incorporated
1613 884-3839 | info@project1studio.ca

788 MARCH ROAD

788 MARCH ROAD
OTTAWA, ON

PROJ SCALE DRAWN REVIEWED
1917 NOTED SE RMK

SOUTH AND EAST ELEVATION
- EAST WING

A202b