


406 - 408
BANK STREET

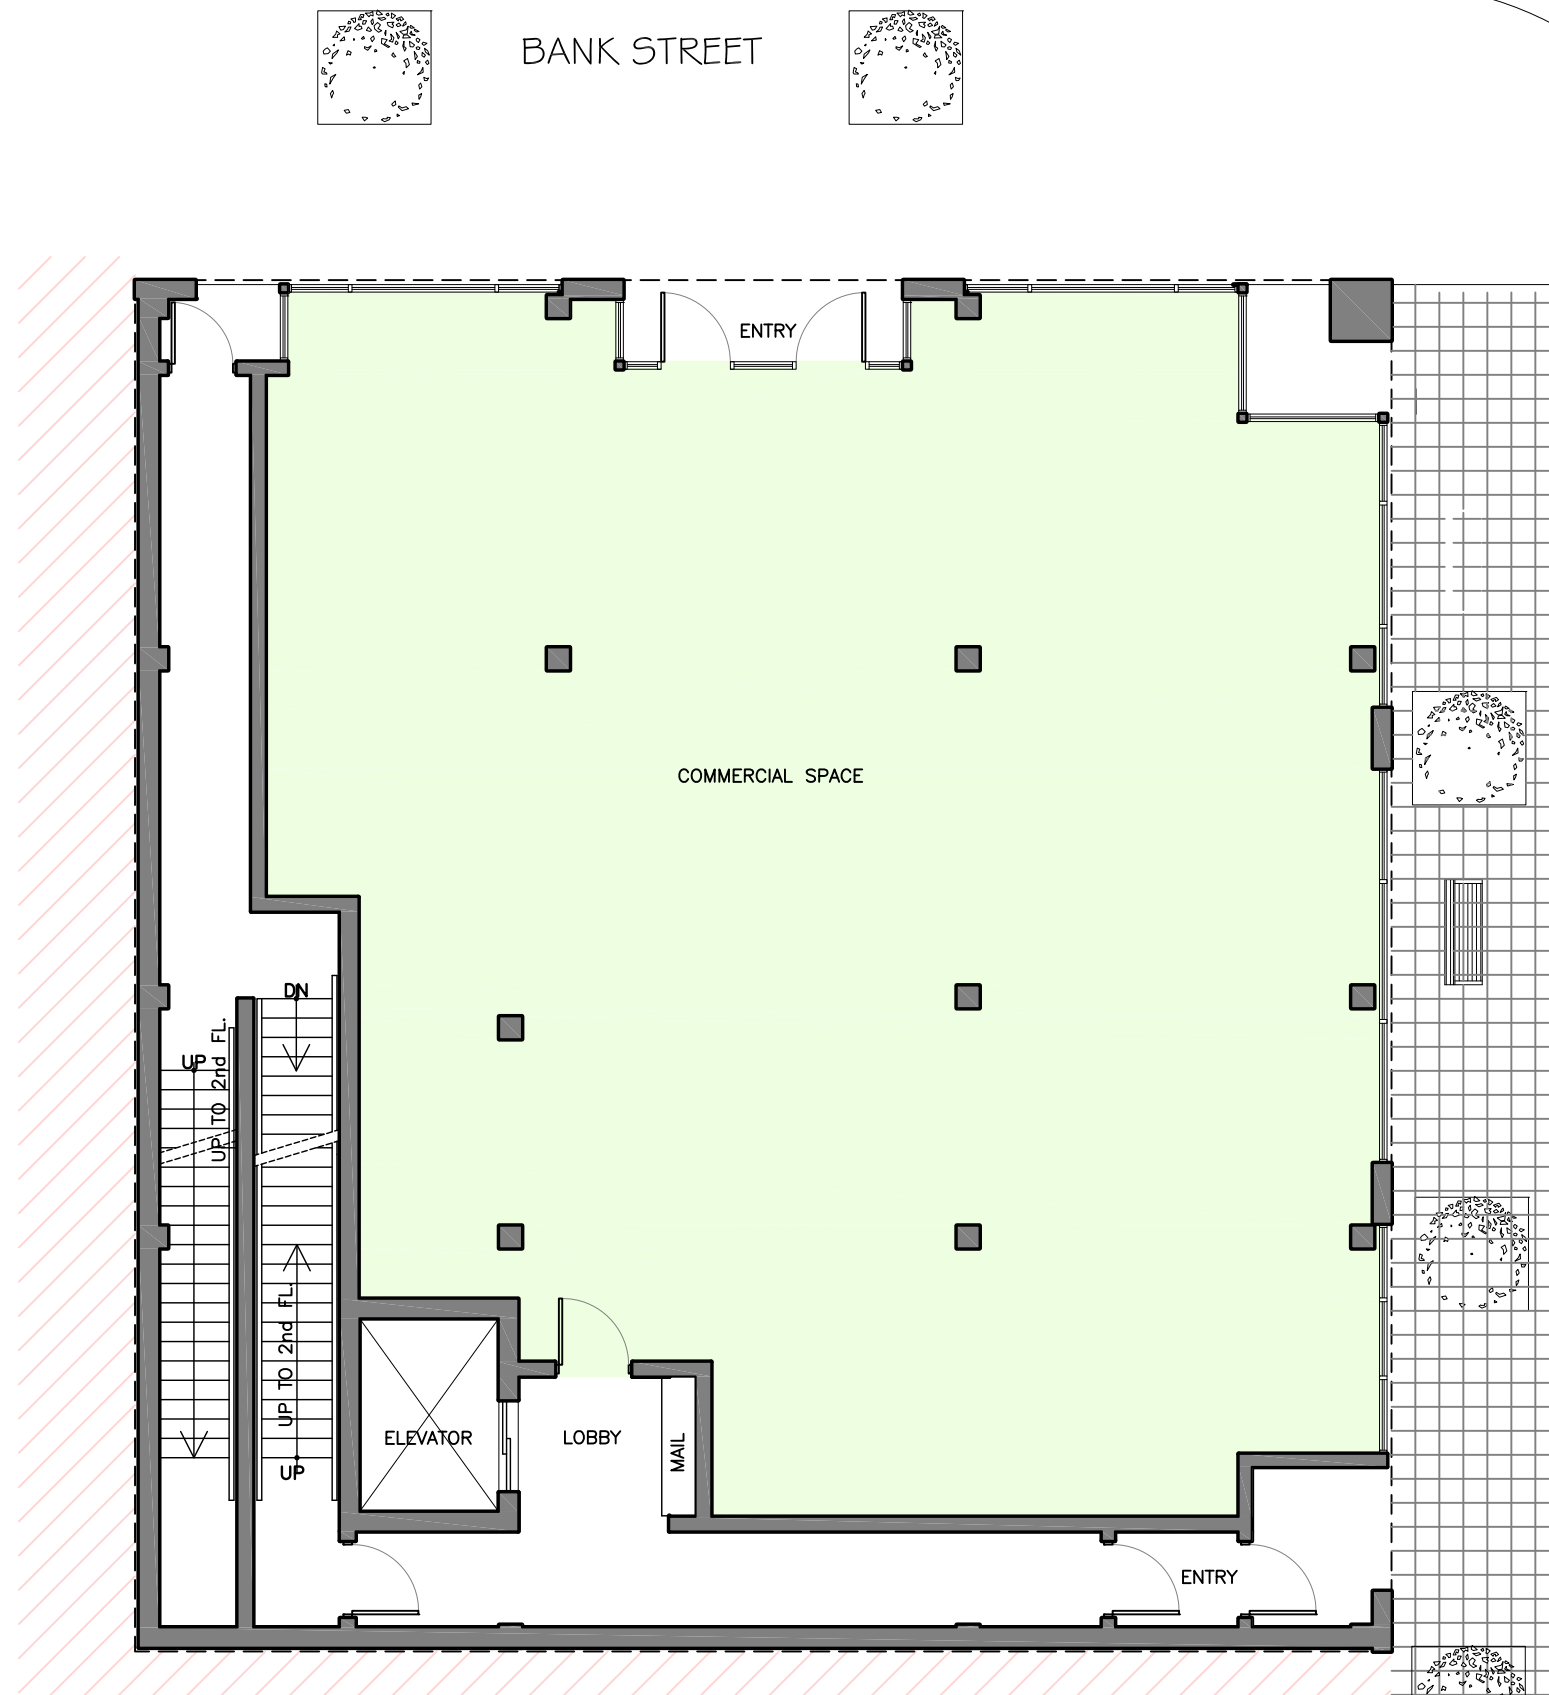

GROUND FLOOR PLAN

SCALE 1:100