


Last Save: 3/13/2019 11:29:05 AM
 File Location: C:\Projects\1907-02 Elmvalle Acres Phase I\Drawings\SPA\1907-02 Elmvalle Acres Phase I_SPA_02_2019.03.13_acad Issue.dwg

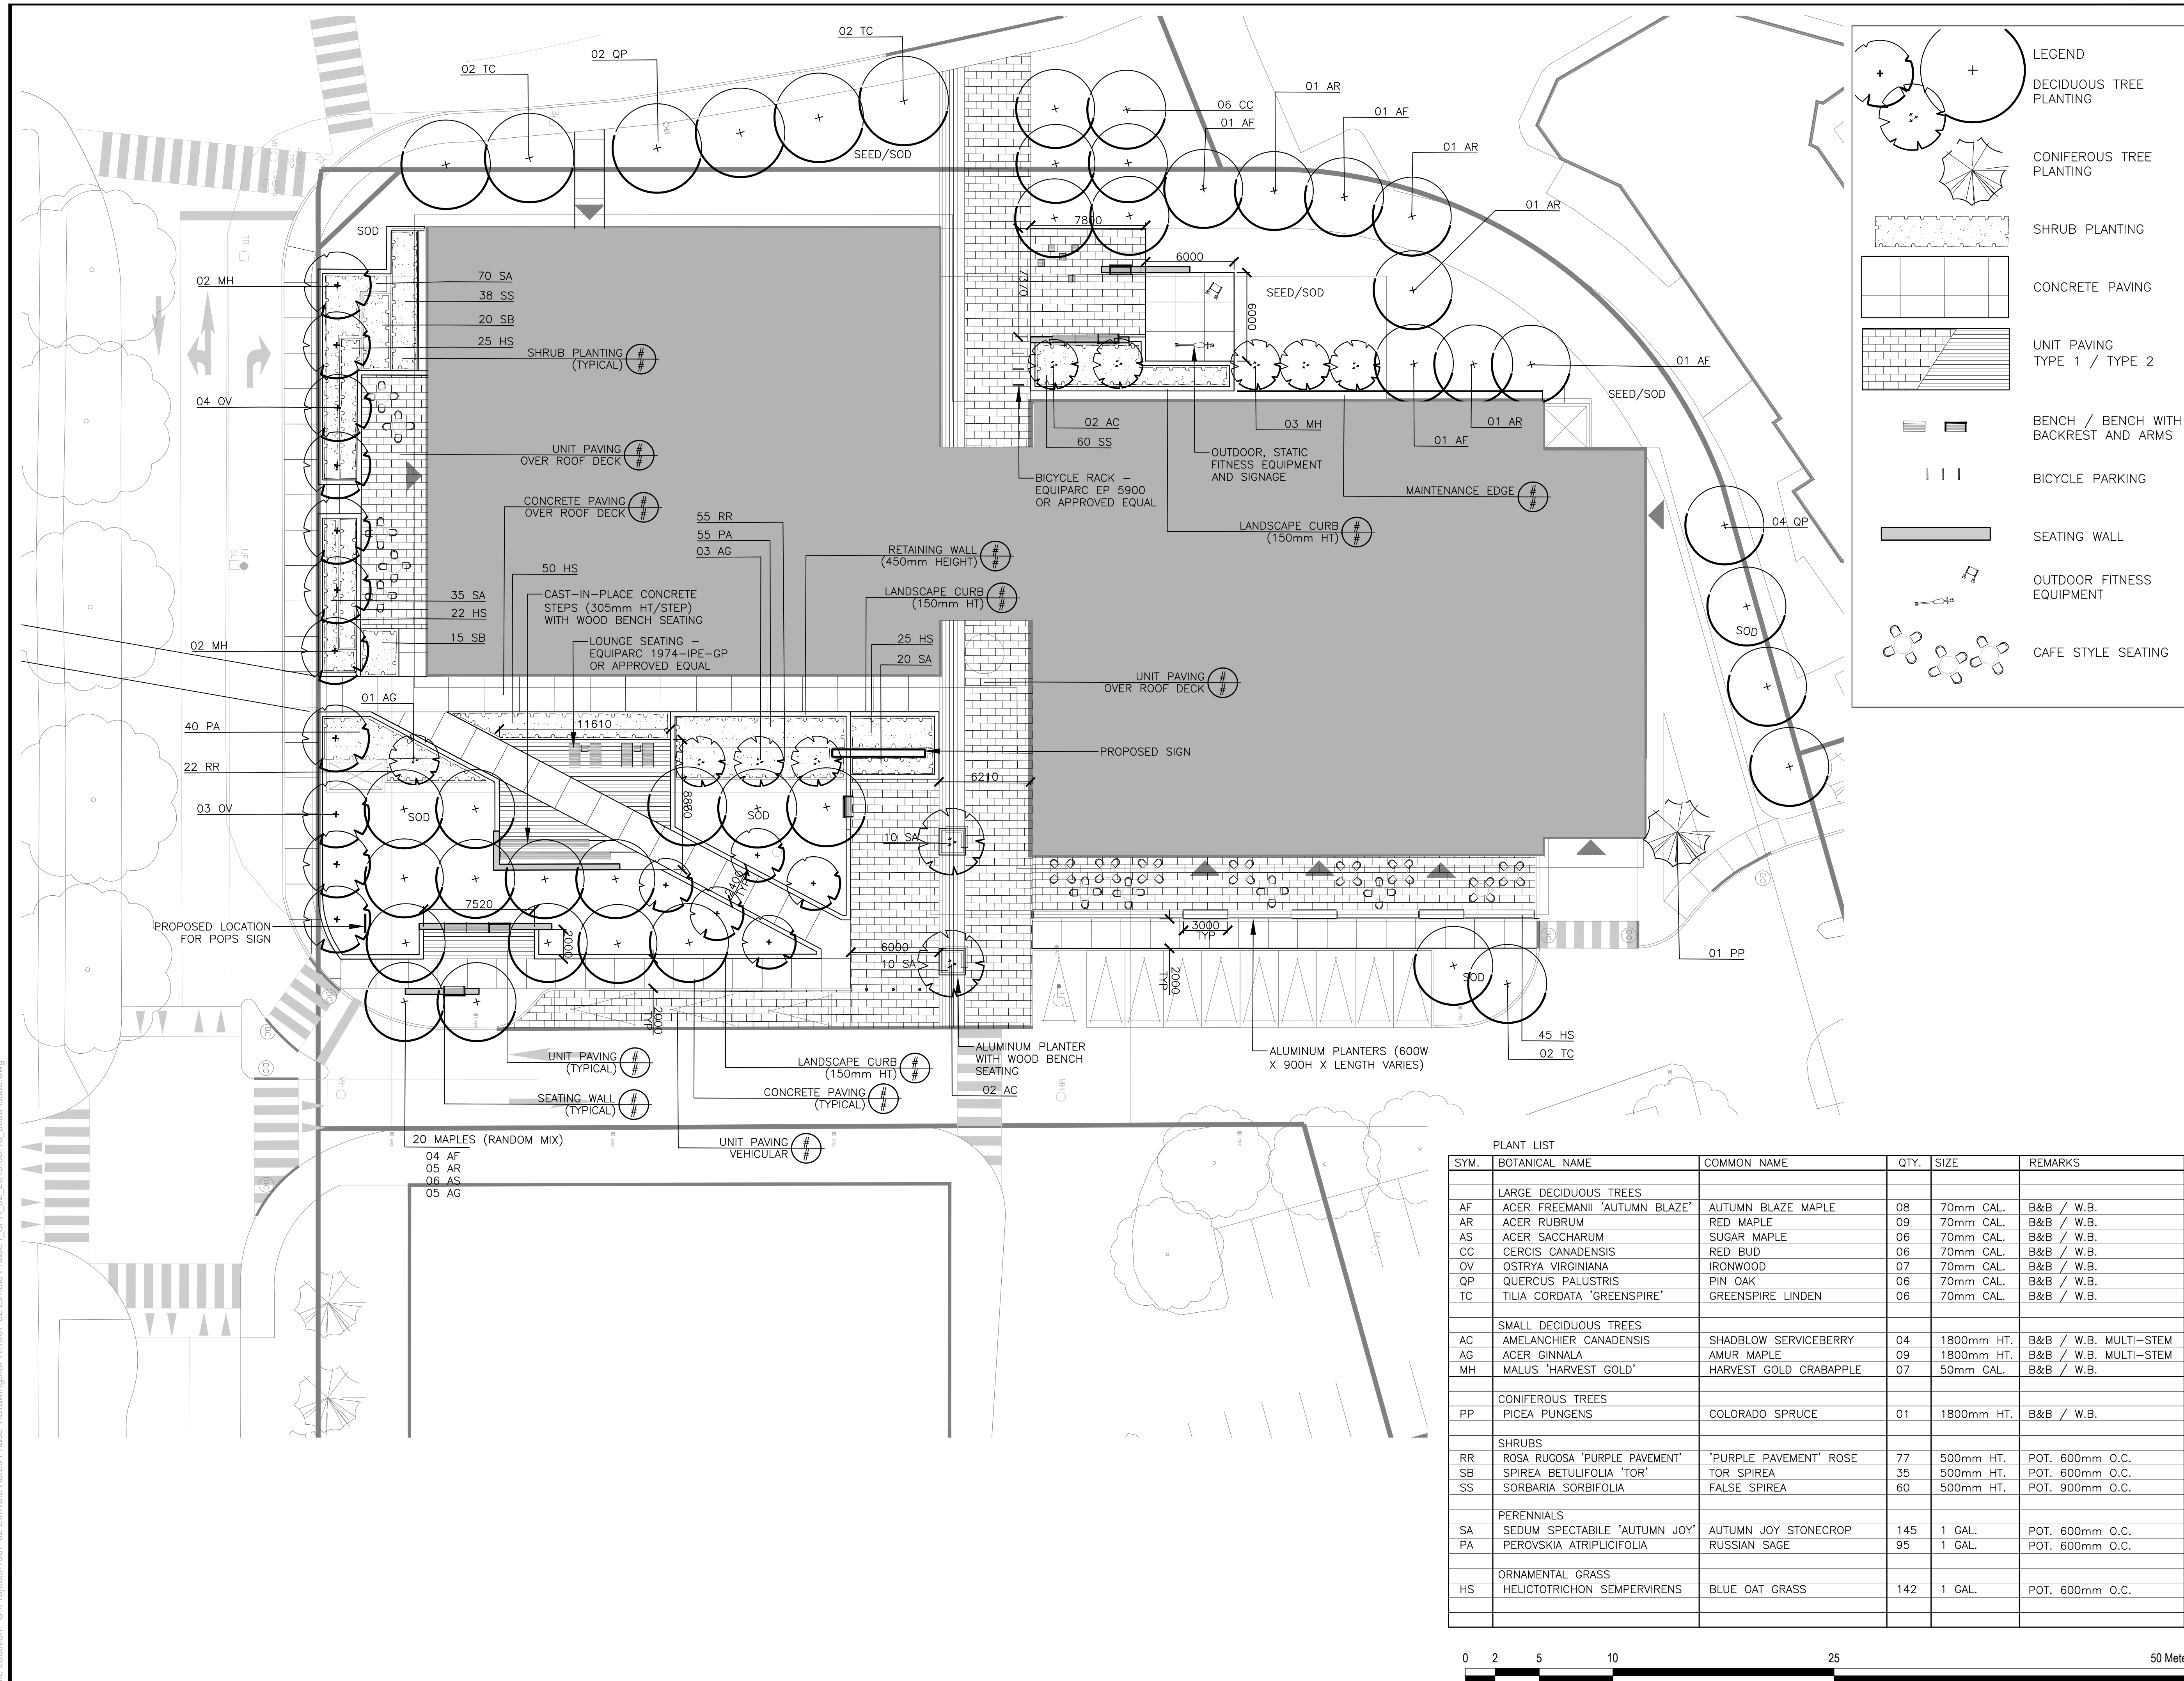

LEGEND

- DECIDUOUS TREE PLANTING
- CONIFEROUS TREE PLANTING
- SHRUB PLANTING
- CONCRETE PAVING
- UNIT PAVING TYPE 1 / TYPE 2
- BENCH / BENCH WITH BACKREST AND ARMS
- BICYCLE PARKING
- SEATING WALL
- OUTDOOR FITNESS EQUIPMENT
- CAFE STYLE SEATING

Key Plan

RIO CAN
REAL ESTATE INVESTMENT TRUST

No.	Revision	Date
3	REVISED FOR SPA	13/03/2019
2	REVISED FOR SPA	01/02/2019
1	ISSUED FOR SPA	09/11/2018

North:

Stamp:

CSW

Landscape Architecture
Urban Design
Site Planning
Recreation and Park Planning
Project Management

319 McRae Avenue, Suite 502, Ottawa, Ontario, K1Z 0B9
Tel: (613) 729-4536

- All measurements in millimeters unless specified otherwise. Do not scale drawing. All drawings to be read in conjunction with written specifications.
- Copyright reserved. This drawing is the exclusive property of CSW Landscape Architects Ltd. and shall not be used without the consent thereof.
- This Drawing may not be used for construction until signed by the landscape architect. It is the responsibility of the contractor to:
 - check and verify all dimensions on site;
 - report all errors and/or omissions to the landscape architect;
 - comply with all pertinent codes and by-laws;
 - check and verify locations of all underground services with all local utilities prior to any digging.

PLANT LIST

SYM.	BOTANICAL NAME	COMMON NAME	QTY.	SIZE	REMARKS
LARGE DECIDUOUS TREES					
AF	ACER FREEMANII 'AUTUMN BLAZE'	AUTUMN BLAZE MAPLE	08	70mm CAL.	B&B / W.B.
AR	ACER RUBRUM	RED MAPLE	09	70mm CAL.	B&B / W.B.
AS	ACER SACCHARUM	SUGAR MAPLE	06	70mm CAL.	B&B / W.B.
CC	CERCIS CANADENSIS	RED BUD	06	70mm CAL.	B&B / W.B.
OV	OSTRYA VIRGINIANA	IRONWOOD	07	70mm CAL.	B&B / W.B.
QP	QUERCUS PALUSTRIS	PIN OAK	06	70mm CAL.	B&B / W.B.
TC	TILIA CORDATA 'GREENSPIRE'	GREENSPIRE LINDEN	06	70mm CAL.	B&B / W.B.
SMALL DECIDUOUS TREES					
AC	AMELANCHIER CANADENSIS	SHADBLOW SERVICEBERRY	04	1800mm HT.	B&B / W.B. MULTI-STEM
AG	ACER GINNALA	AMUR MAPLE	09	1800mm HT.	B&B / W.B. MULTI-STEM
MH	MALUS 'HARVEST GOLD'	HARVEST GOLD CRABAPPLE	07	50mm CAL.	B&B / W.B.
CONIFEROUS TREES					
PP	PICEA PUNGENS	COLORADO SPRUCE	01	1800mm HT.	B&B / W.B.
SHRUBS					
RR	ROSA RUGOSA 'PURPLE PAVEMENT'	'PURPLE PAVEMENT' ROSE	77	500mm HT.	POT. 600mm O.C.
SB	SPIREA BETULIFOLIA 'TOR'	TOR SPIREA	35	500mm HT.	POT. 600mm O.C.
SS	SORBARIA SORBIFOLIA	FALSE SPIREA	60	500mm HT.	POT. 900mm O.C.
PERENNIALS					
SA	SEDUM SPECTABILE 'AUTUMN JOY'	AUTUMN JOY STONECROP	145	1 GAL.	POT. 600mm O.C.
PA	PEROVSKIA ATRIPLICIFOLIA	RUSSIAN SAGE	95	1 GAL.	POT. 600mm O.C.
ORNAMENTAL GRASS					
HS	HELICOTRICHON SEMPERVIRENS	BLUE OAT GRASS	142	1 GAL.	POT. 600mm O.C.



Project: **ELMVALE ACRES REDEVELOPMENT - PH I**

OTTAWA, ONTARIO

Drawing: **LANDSCAPE PLAN**

Scale: 1:200	Date: SEPT 2018
Design By: SE	Drawn By: SE
Project Number: 1907-02	Sheet Number: L 1.0