

LEGEND

- DECIDUOUS TREE PLANTING
- CONIFEROUS TREE PLANTING
- SHRUB PLANTING
- CONCRETE PAVING
- UNIT PAVING TYPE 1 / TYPE 2
- BENCH / BENCH WITH BACKREST AND ARMS
- BICYCLE PARKING
- SEATING WALL
- OUTDOOR FITNESS EQUIPMENT
- CAFE STYLE SEATING

Key Plan



1	ISSUED FOR SPA	09/11/2018
No.	Revision	Date

North: Stamp:



CSW

Landscape Architecture
Urban Design
Site Planning
Recreation and Park Planning
Project Management

319 McRae Avenue, Suite 502, Ottawa, Ontario, K1Z 0B9
Tel: (613) 729-4536

- All measurements in millimeters unless specified otherwise. Do not scale drawing. All drawings to be read in conjunction with written specifications.
- Copyright reserved. This drawing is the exclusive property of CSW Landscape Architects Ltd. and shall not be used without the consent thereof.
- This Drawing may not be used for construction until signed by the landscape architect. It is the responsibility of the contractor to:
 - check and verify all dimensions on site;
 - report all errors and/or omissions to the landscape architect;
 - comply with all pertinent codes and by-laws;
 - check and verify locations of all underground services with all local utilities prior to any digging.

Project:
ELMVALE ACRES REDEVELOPMENT - PH I

OTTAWA, ONTARIO

Drawing:
LANDSCAPE PLAN


Scale: 1:200 Date: SEPT 2018

Design By: SE Drawn By: SE

Project Number: 1907-02 Sheet Number: L 1.0

PLANT LIST

SYM.	BOTANICAL NAME	COMMON NAME	QTY.	SIZE	REMARKS
LARGE DECIDUOUS TREES					
AF	ACER FREEMANII 'AUTUMN BLAZE'	AUTUMN BLAZE MAPLE	10	70mm CAL.	B&B / W.B.
AR	ACER RUBRUM	RED MAPLE	10	70mm CAL.	B&B / W.B.
AS	ACER SACCHARUM	SUGAR MAPLE	06	70mm CAL.	B&B / W.B.
CC	CERCIS CANADENSIS	RED BUD	06	70mm CAL.	B&B / W.B.
OV	OSTRYA VIRGINIANA	IRONWOOD	07	70mm CAL.	B&B / W.B.
QP	QUERCUS PALUSTRIS	PIN OAK	06	70mm CAL.	B&B / W.B.
TC	TILIA CORDATA 'GREENSPIRE'	GREENSPIRE LINDEN	06	70mm CAL.	B&B / W.B.
SMALL DECIDUOUS TREES					
AC	AMELANCHIER CANADENSIS	SHADBLOW SERVICEBERRY	04	1800mm HT.	B&B / W.B. MULTI-STEM
AG	ACER GINNALA	AMUR MAPLE	04	1800mm HT.	B&B / W.B. MULTI-STEM
MH	MALUS 'HARVEST GOLD'	HARVEST GOLD CRABAPPLE	07	50mm CAL.	B&B / W.B.
CONIFEROUS TREES					
PP	PICEA PUNGENS	COLORADO SPRUCE	01	1800mm HT.	B&B / W.B.
SHRUBS					
RR	ROSA RUGOSA 'PURPLE PAVEMENT'	'PURPLE PAVEMENT' ROSE	--	500mm HT.	POT. 600mm O.C.
SB	SPIREA BETULIFOLIA 'TOR'	TOR SPIREA	--	500mm HT.	POT. 600mm O.C.
SS	SORBARIA SORBIFOLIA	FALSE SPIREA	--	500mm HT.	POT. 900mm O.C.
PERENNIALS					
SA	SEDUM SPECTABILE 'AUTUMN JOY'	AUTUMN JOY STONECROP	--	1 GAL.	POT. 600mm O.C.
PA	PEROVSKIA ATRIPLICIFOLIA	RUSSIAN SAGE	--	1 GAL.	POT. 600mm O.C.
ORNAMENTAL GRASS					
HS	HELICOTRICHON SEMPERVIRENS	BLUE OAT GRASS	--	1 GAL.	POT. 600mm O.C.

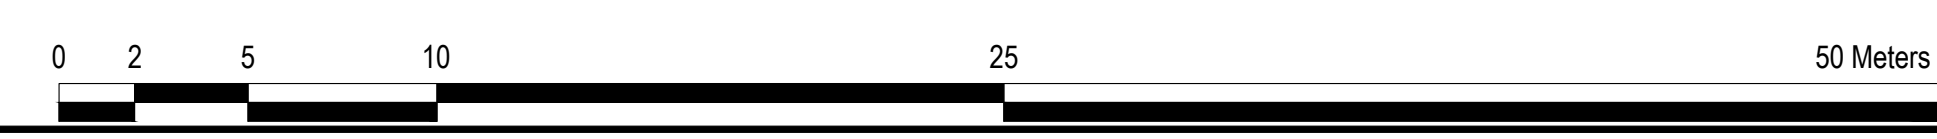

Last Save: 11/13/2018 2:56:28 PM
File Location: C:\Projects\1907-02 Elmvalle Acres Phase I\SPA\01_SPA_01_2018.11.13.dwg