
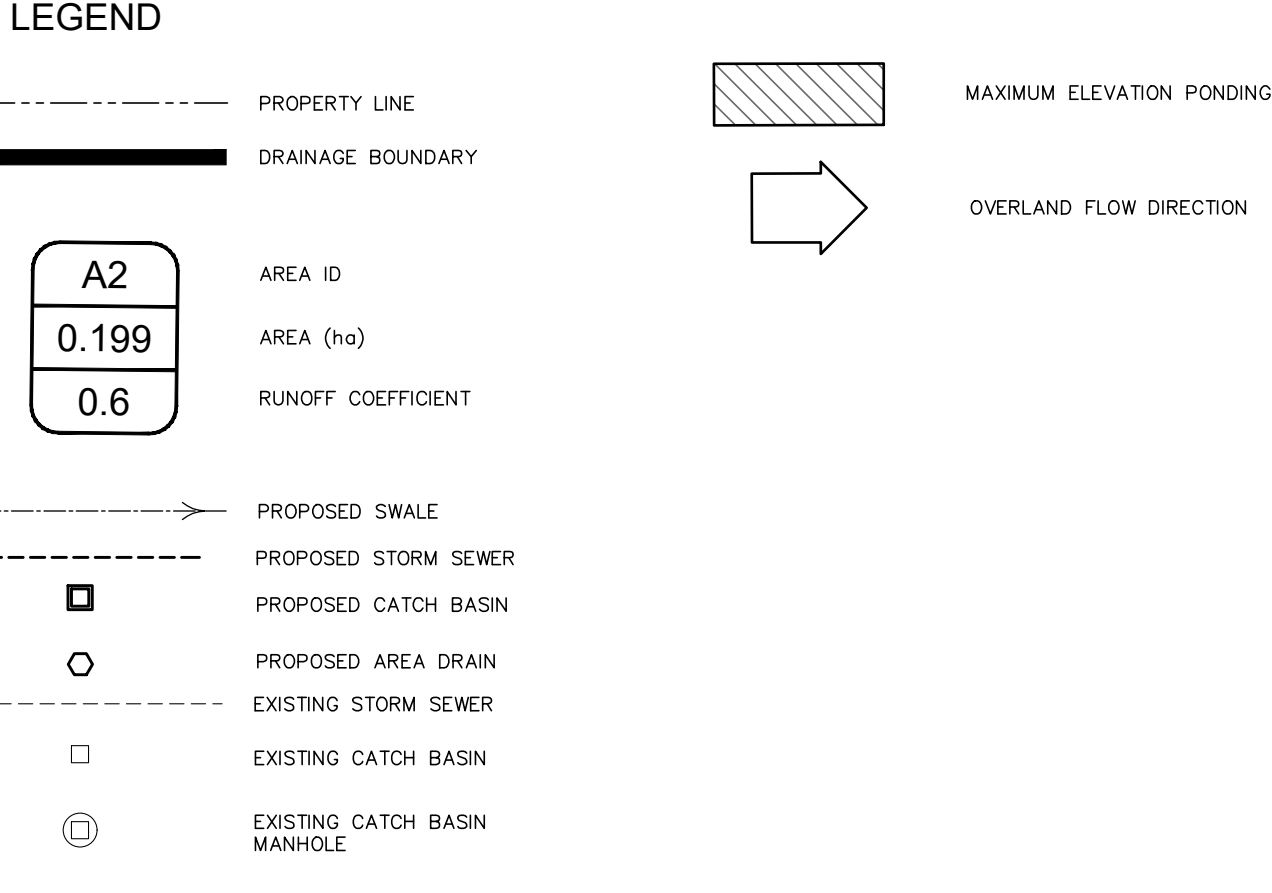
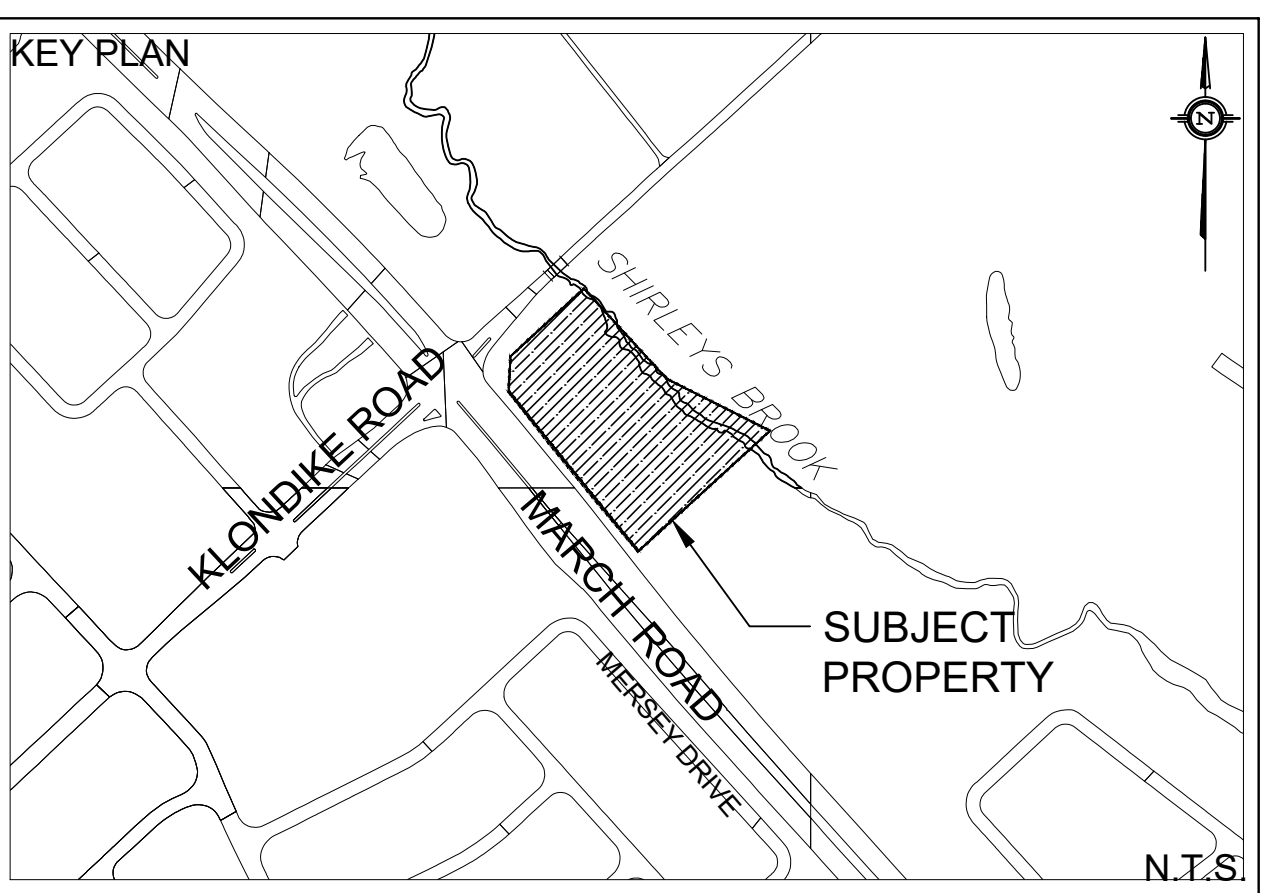


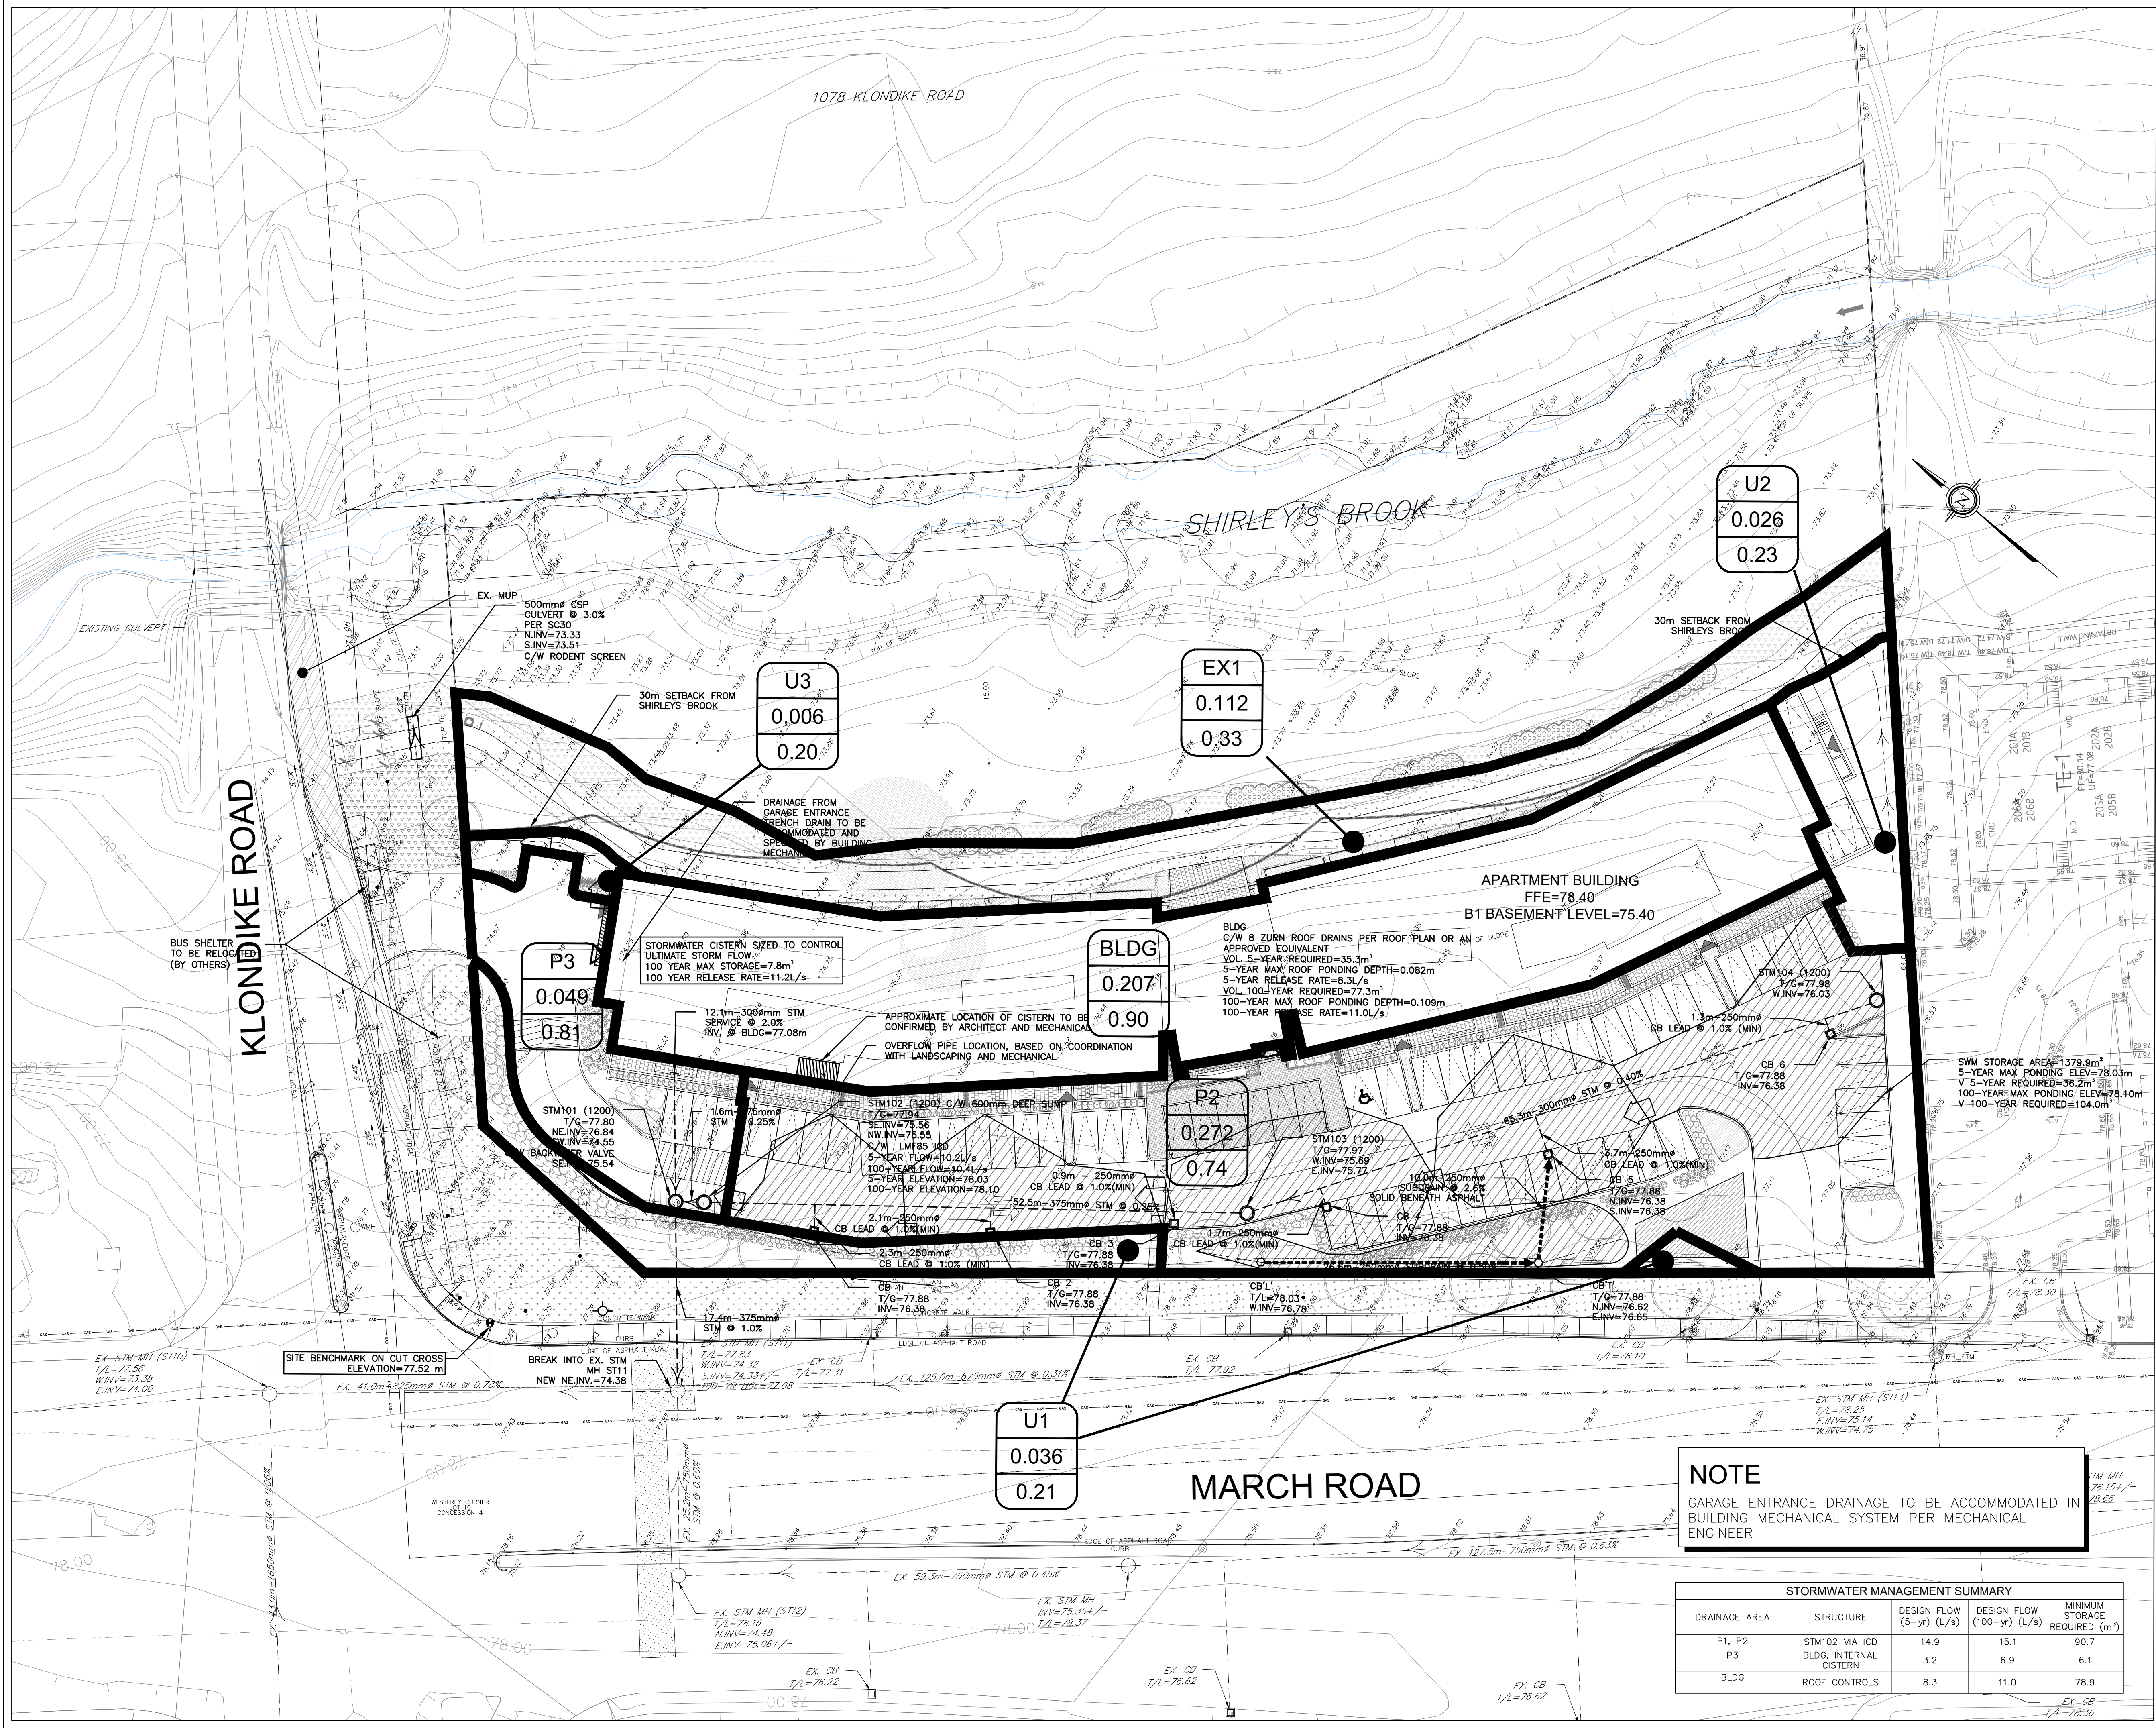

NOT FOR CONSTRUCTION

TOPOGRAPHIC INFORMATION
TOPOGRAPHIC INFORMATION PROVIDED BY J.D.BARNES LTD.
PROJ. NO. 17-10-136-00
DATED JULY 18, 2018

SITE PLAN INFORMATION
SITE PLAN PROVIDED BY PROJECT STUDIO
PROJ. NO. 18-1039
DATED OCTOBER 7, 2020

GEOTECHNICAL STUDY
GEOTECHNICAL RECOMMENDATIONS PROVIDED BY GEOTIRMA ENGINEERING LTD.
PROJ. NO. 18-208-2
DATED JULY 13, 2018

SITE SERVING AND STORMWATER MANAGEMENT STUDY
SERVICING AND STORMWATER MANAGEMENT RECOMMENDATIONS PROVIDED BY DSEL
PROJ. NO. 18-1039
DATED OCTOBER 7, 2020

BENCH MARK
TOP OF OUT CROSS ELEVATION=77.52m
LOCATED AT THE INTERSECTION OF MARCH ROAD AND KLONDIKE ROAD

5	A.J.G.	20.10.30	ISSUED FOR MUNICIPAL REVIEW
4	A.J.G.	20.05.28	ISSUED FOR MUNICIPAL REVIEW
3	A.A.S.	18.12.20	ISSUED FOR MUNICIPAL REVIEW
2	A.A.S.	18.08.23	ISSUED FOR MUNICIPAL REVIEW
1	B.N.C.	18.08.17	ISSUED FOR MUNICIPAL REVIEW
No.	BY	YY.MM.DD	REVISION

PROJECT No18-1039

10731854 CANADA INC

47 Clarence Street, Suite 406
Ottawa, Ontario, K1N 9K1

120 Iber Road Unit 103
Stittsville, Ontario, K2S 1E9
Tel. (613) 836-0856
Fax. (613) 836-7183
www.DSEL.ca

DSEL

David Schaeffer Engineering Ltd

SMART SUBDIVISIONS™

DRAWN BY: A.J.G. CHECKED BY: A.D.F. DRAWING NO. SHEET NO.

DESIGNED BY: A.J.G. CHECKED BY: S.J.P. S.W.M.-1 1 of 1

SCALE: 1:300 DATE: MAY 2020

NOTE
GARAGE ENTRANCE DRAINAGE TO BE ACCOMMODATED IN BUILDING MECHANICAL SYSTEM PER MECHANICAL ENGINEER

STORMWATER MANAGEMENT SUMMARY			
DRAINAGE AREA	STRUCTURE	DESIGN FLOW (5-yr) (L/s)	DESIGN FLOW (100-yr) (L/s)
P1, P2	STI102 VIA ICD	14.9	15.1
P3	BLDG, INTERNAL CISTERN	3.2	6.9
BLDG	ROOF CONTROLS	8.3	11.0

z:\projects\18-1039_omnipex_788 march road\b2_design\b2_drawings\b2-2_main (dse)\subm 3\2020-10-30_1039_spa.dwg

CITY FILE NO. D07-12-18-0128 CITY PLAN NO. 17779