


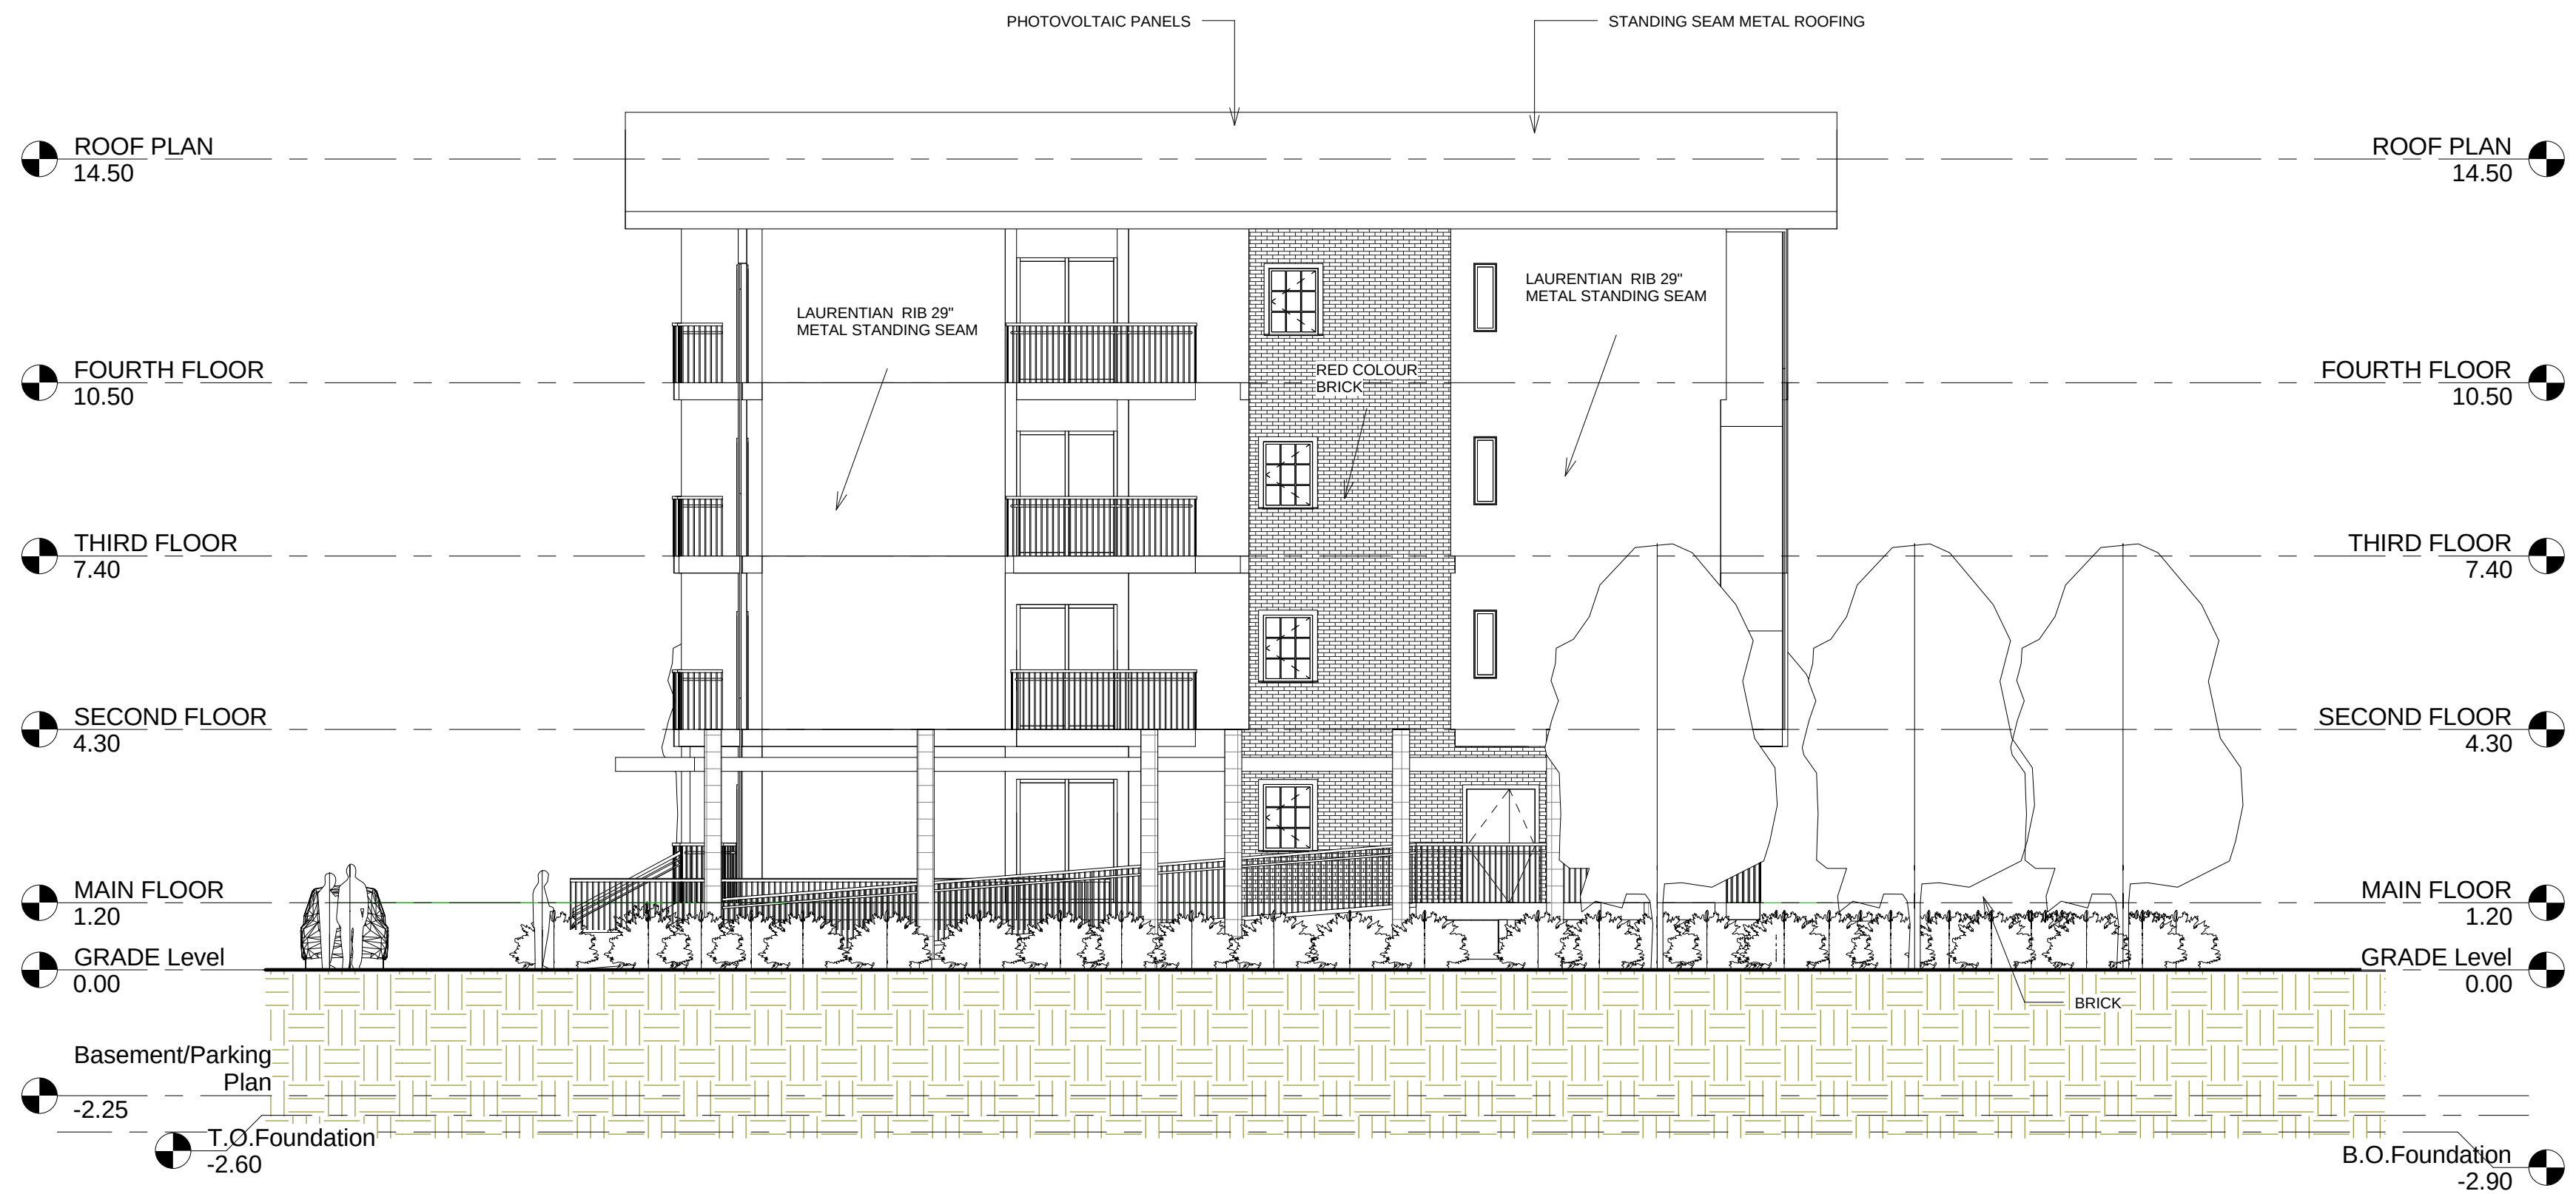


① North Elevation
1 : 100

No.	Description	Date



GOLDEN ROCK ARCHITECTURE INC.
237 GOULBRUN AVE. OTTAWA
ON K1N 8E5
Tel: 613 255 2040 Email: grockarch@gmail.com

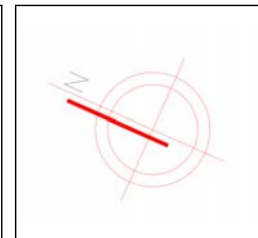

Project Name:	178 Carruthers Ave. Ottawa, ON
Owner:	178 Carruthers Inc.

Title: NORTH ELEVATION		
Project number	GRA2013-03	A204
Date	July 05, 2014	
Drawn by	Author A.H	
Checked by	Checker A.H	
Scale		1 : 100