


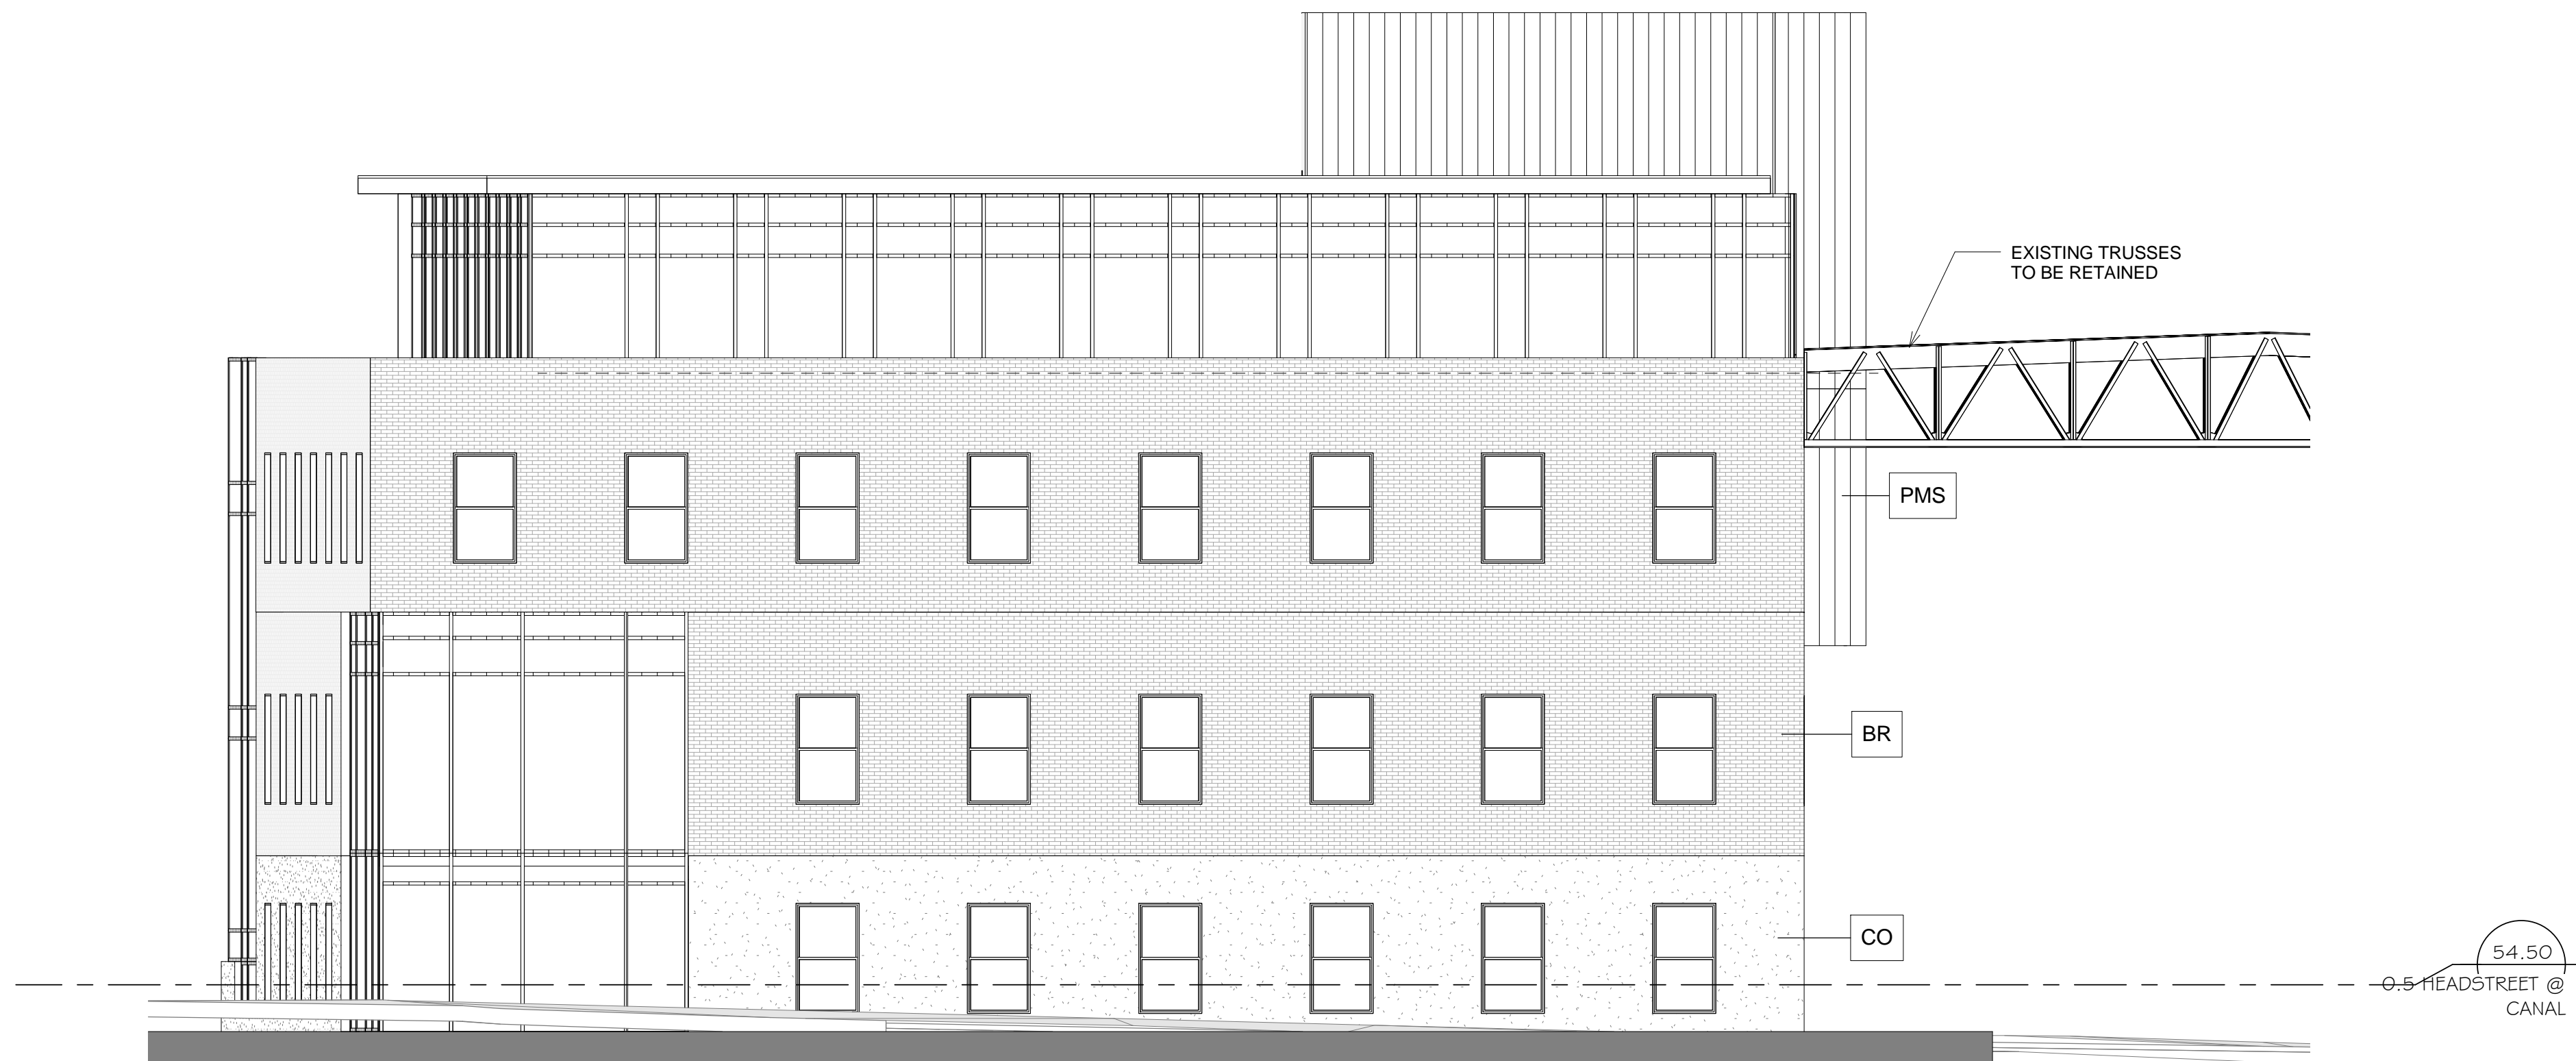

1 NORTH ELEVATION
A3.01 SCALE: 1 : 100



2 EAST ELEVATION
A3.01 SCALE: 1 : 100

EXTERIOR MATERIALS

BR - BRICK (EXISTING)
CO - CONCRETE (EXISTING)
AP - ALUMINIUM PANELS
PMS - PREFINISHED METAL SIDING

APPROVED ☐ REFUSED ☐
THIS DAY OF , 20

DOUGLAS JAMES, MCIP, RPP, MANAGER DEVELOPMENT
REVIEW CENTRAL, PLANNING, INFRASTRUCTURE AND
ECONOMIC DEVELOPMENT DEPARTMENT, CITY OF OTTAWA

no.	date	revision
3	17.09.08	ISSUED FOR S.P.C. RESUBMISSION- PHASE 1A
2	16.06.17	ISSUED FOR SITE PLAN REVISION
1	18.05.14	ISSUED FOR SITE PLAN CONTROL - PHASE 1A

It is the responsibility of the appropriate contractor to check and verify all dimensions on site and report all errors and/or omissions to the engineer.

All contractors must comply with all

Do not scale drawings.

This drawing may not be used for construction until signed.

Copyright reserved.



Hobin Architecture Incorporated
63 Pamilla Street
Ottawa, Ontario
Canada K1S 3K7
T: 613-238-7200
F: 613-235-2005
E: mail@hobinarc.com
hobinarc.com

HOBIN
ARCHITECTURE


613-238-7200 Fax: 613-235-2005
Email: mail@hobinarc.com

PROJECT
**CHAUDIERE
ISLAND-BLOCK 208**
PHASE 1A


DRAWING TITLE
**NORTH & EAST
ELEVATIONS**

DRAWN	DATE	SCALE
Author	04/05/16	As indicated
PROJECT	1508.02	DRAWING NO.
A3.01		REVISION NO. 3

FILE NO: D07-12-15-0158

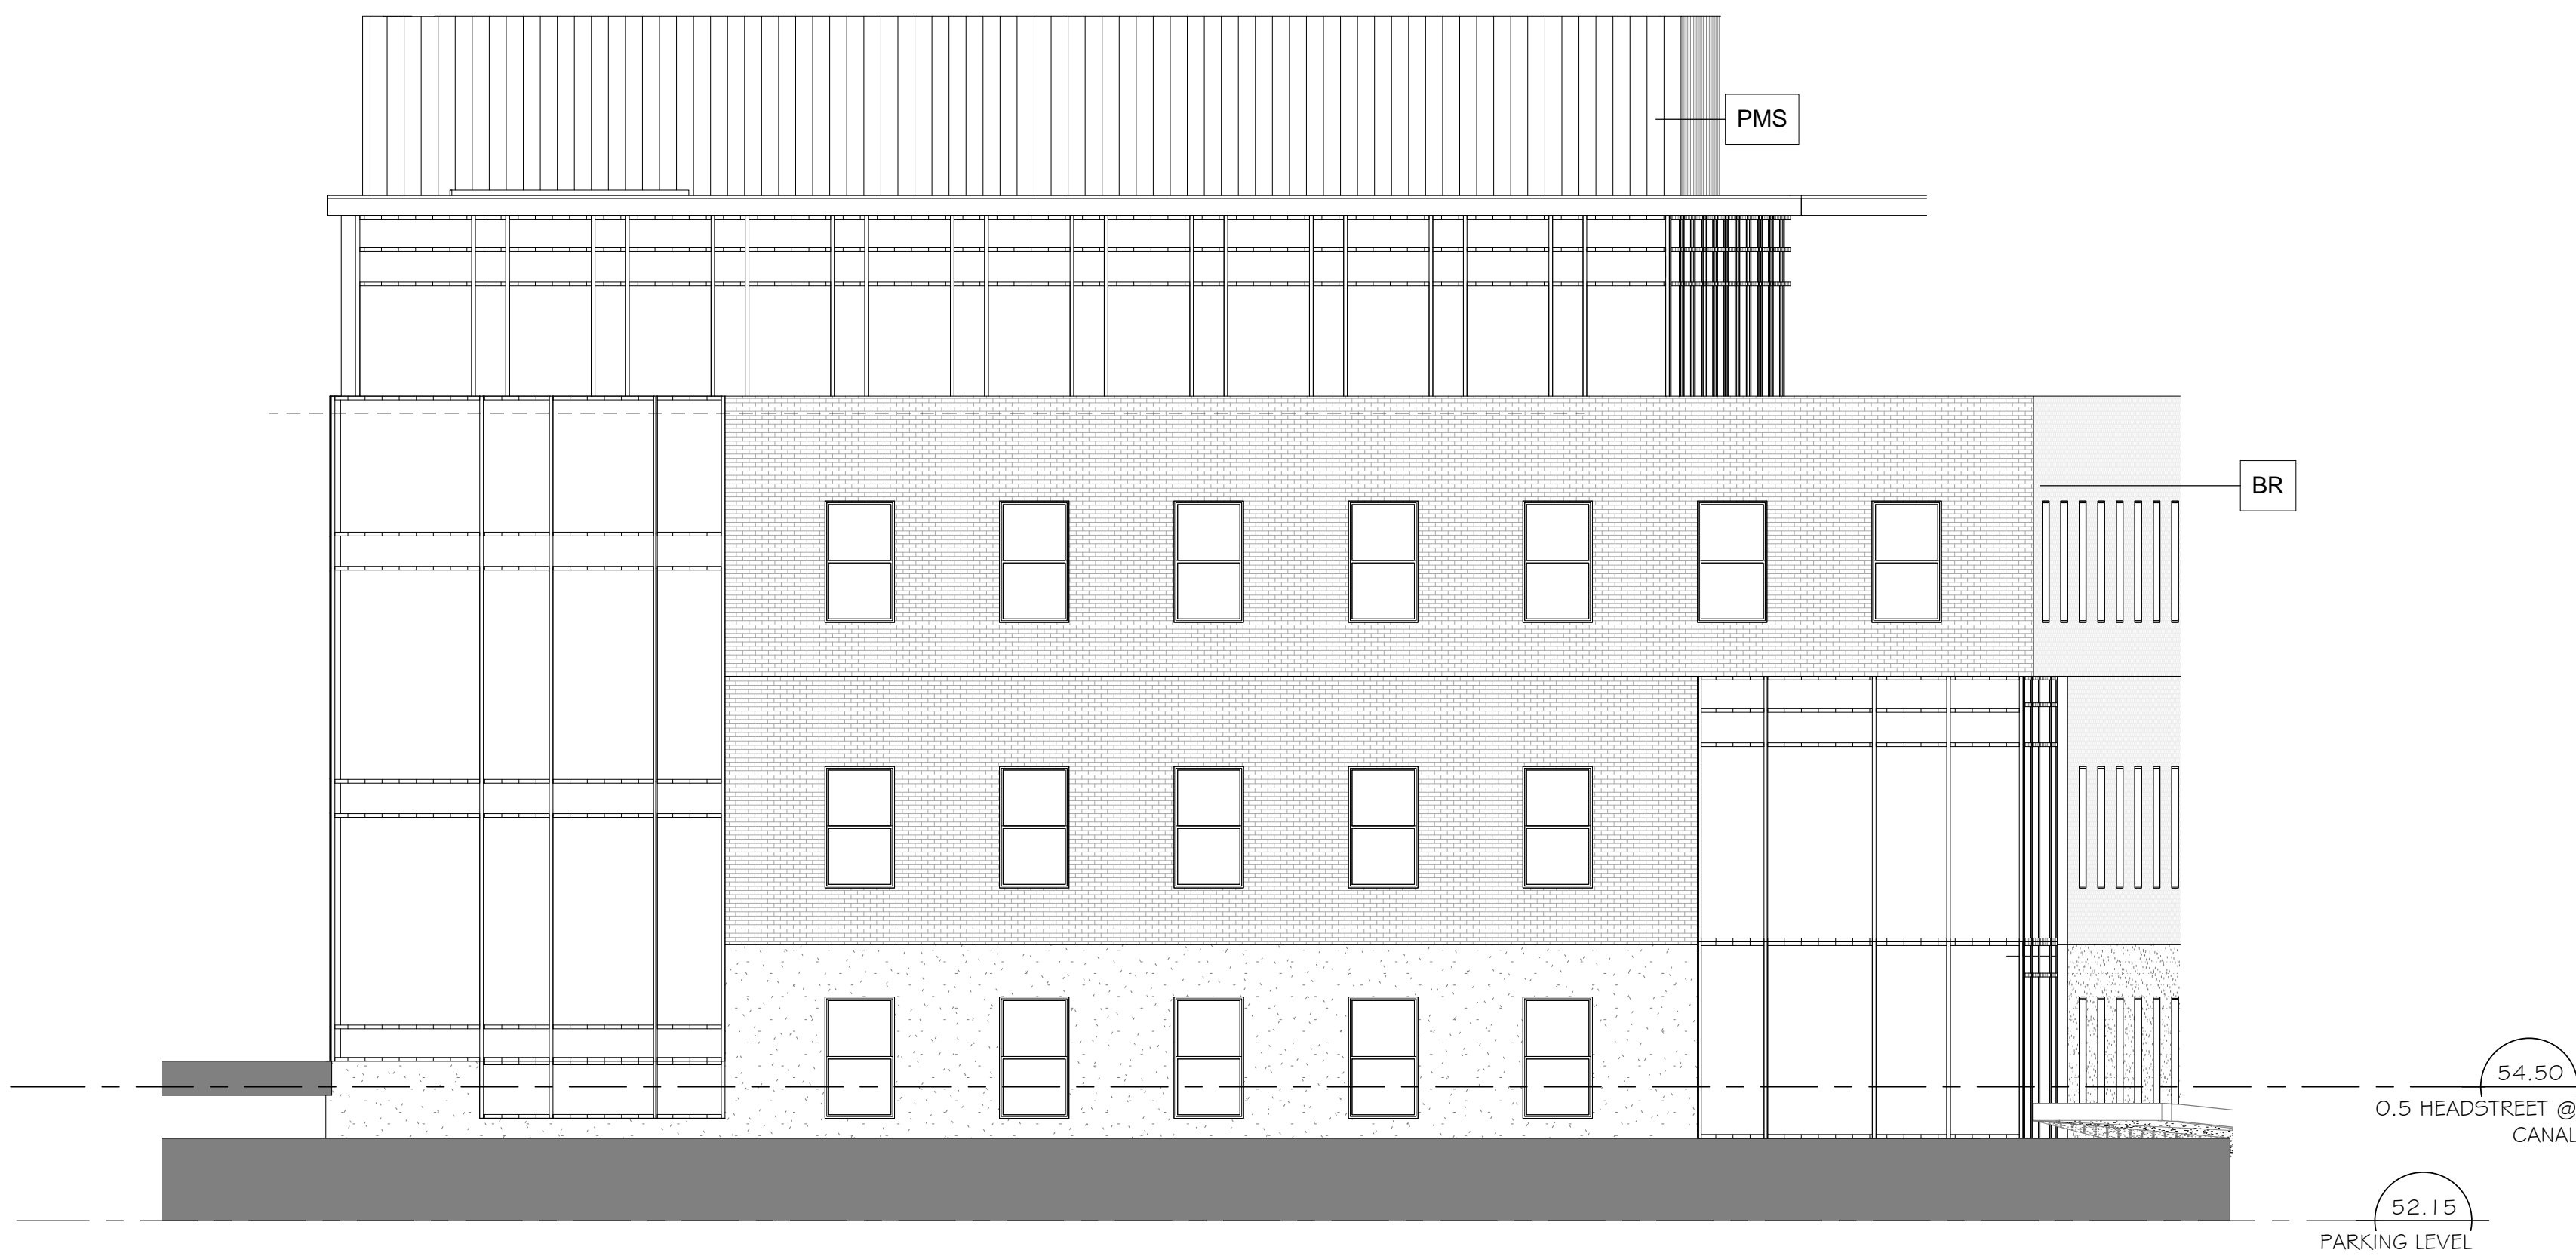

1 SOUTH ELEVATION
A3.02 SCALE: 1 : 100

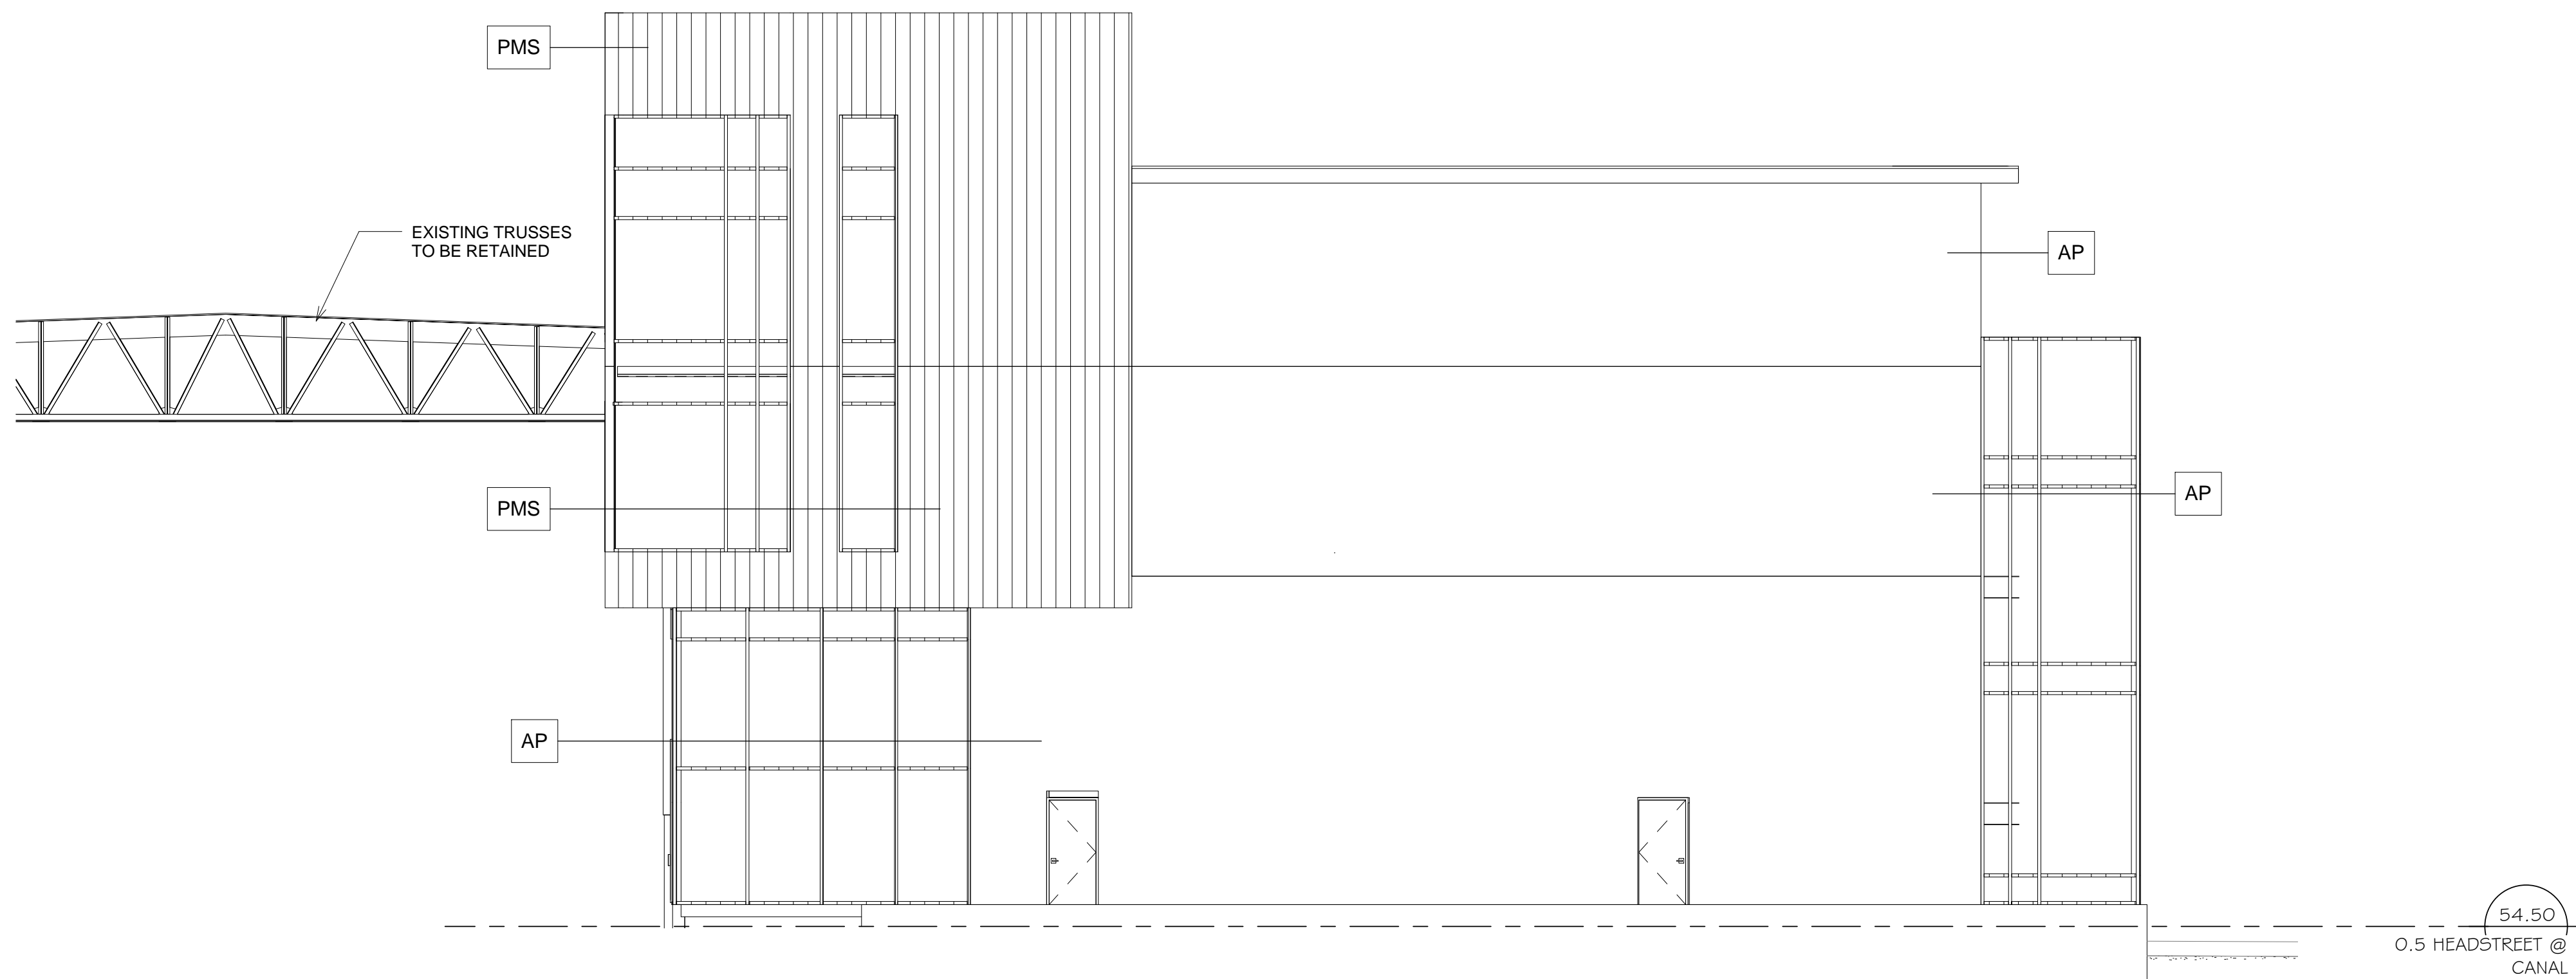

2 WEST ELEVATION
A3.02 SCALE: 1 : 100

EXTERIOR MATERIALS

BR - BRICK (EXISTING)
CO - CONCRETE (EXISTING)
AP - ALUMINIUM PANELS
PMS - PREFINISHED METAL SIDING

APPROVED ☐ REFUSED ☐
THIS DAY OF , 20

DOUGLAS JAMES, MCIP, RPP, MANAGER DEVELOPMENT
REVIEW CENTRAL, PLANNING, INFRASTRUCTURE AND
ECONOMIC DEVELOPMENT DEPARTMENT, CITY OF OTTAWA

3	17.09.08	ISSUED FOR S.P.C. RESUBMISSION- PHASE 1A
2	16.06.17	ISSUED FOR SITE PLAN REVISION
1	18.05.14	ISSUED FOR SITE PLAN CONTROL - PHASE 1A

no.	date	revision
-----	------	----------

It is the responsibility of the appropriate contractor to check and verify all dimensions on site and report all errors and/or omissions to the engineer.

All contractors must comply with all

Do not scale drawings.

This drawing may not be used for construction until signed.

Copyright reserved.



Hobin Architecture Incorporated
63 Pamela Street
Ottawa, Ontario
Canada K1S 3K7
T: 613-238-7200
F: 613-235-2005
Email: mail@hobinarc.com
hobinarc.com

HOBIN
ARCHITECTURE

613-238-7200 Fax: 613-235-2005
Email: mail@hobinarc.com

PROJECT
**CHAUDIERE
ISLAND-BLOCK 208**
PHASE 1A

DRAWING TITLE
**SOUTH & WEST
ELEVATIONS**

DRAWN	DATE	SCALE
Author	04/05/16	As indicated

**ONTARIO ASSOCIATION
OF ARCHITECTS**
ARCHITECT
J. HOBIN
LICENCE
3049

PROJECT
1508.02

DRAWING NO.
A3.02

REVISION NO. 3

FILE NO: D07-12-15-0168