
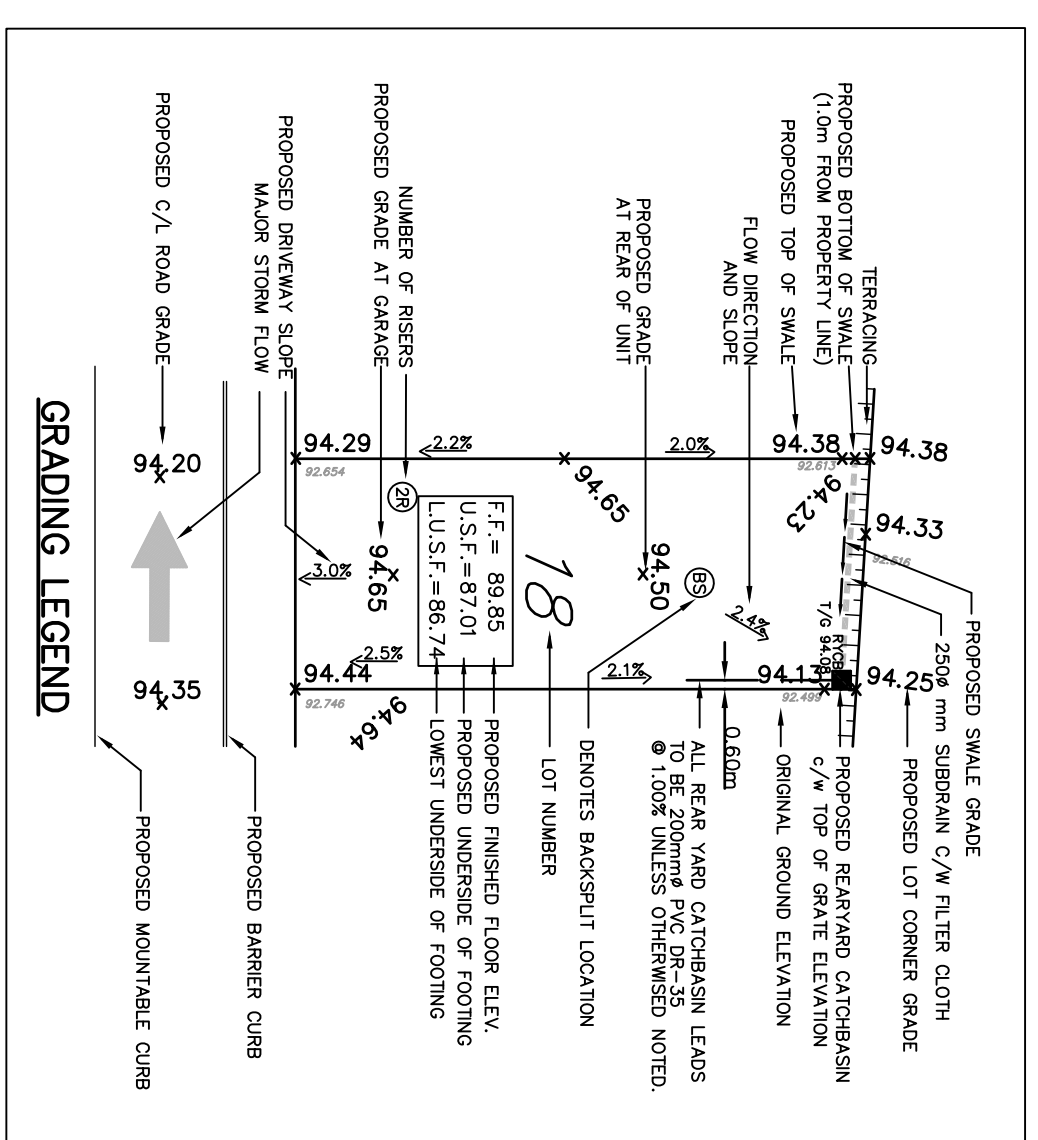
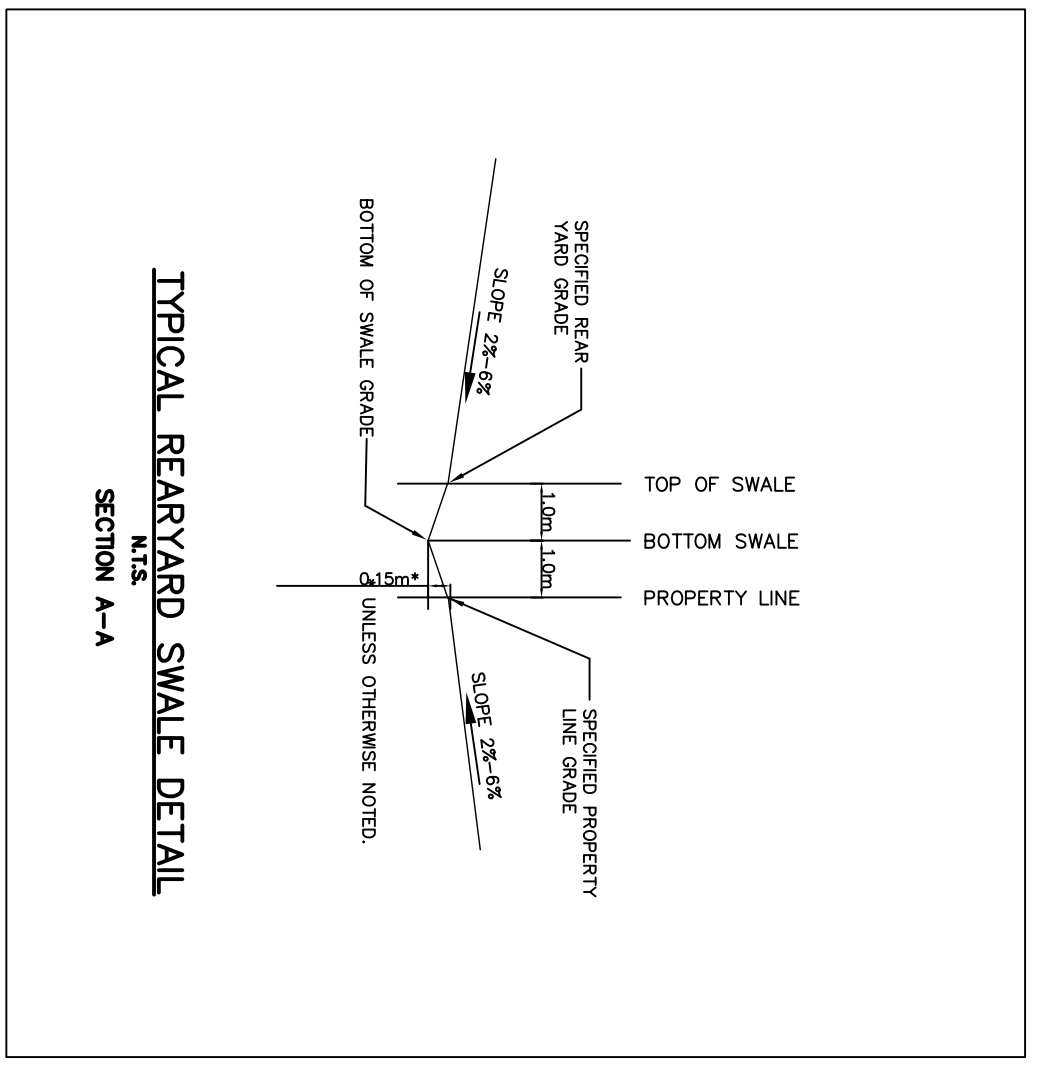
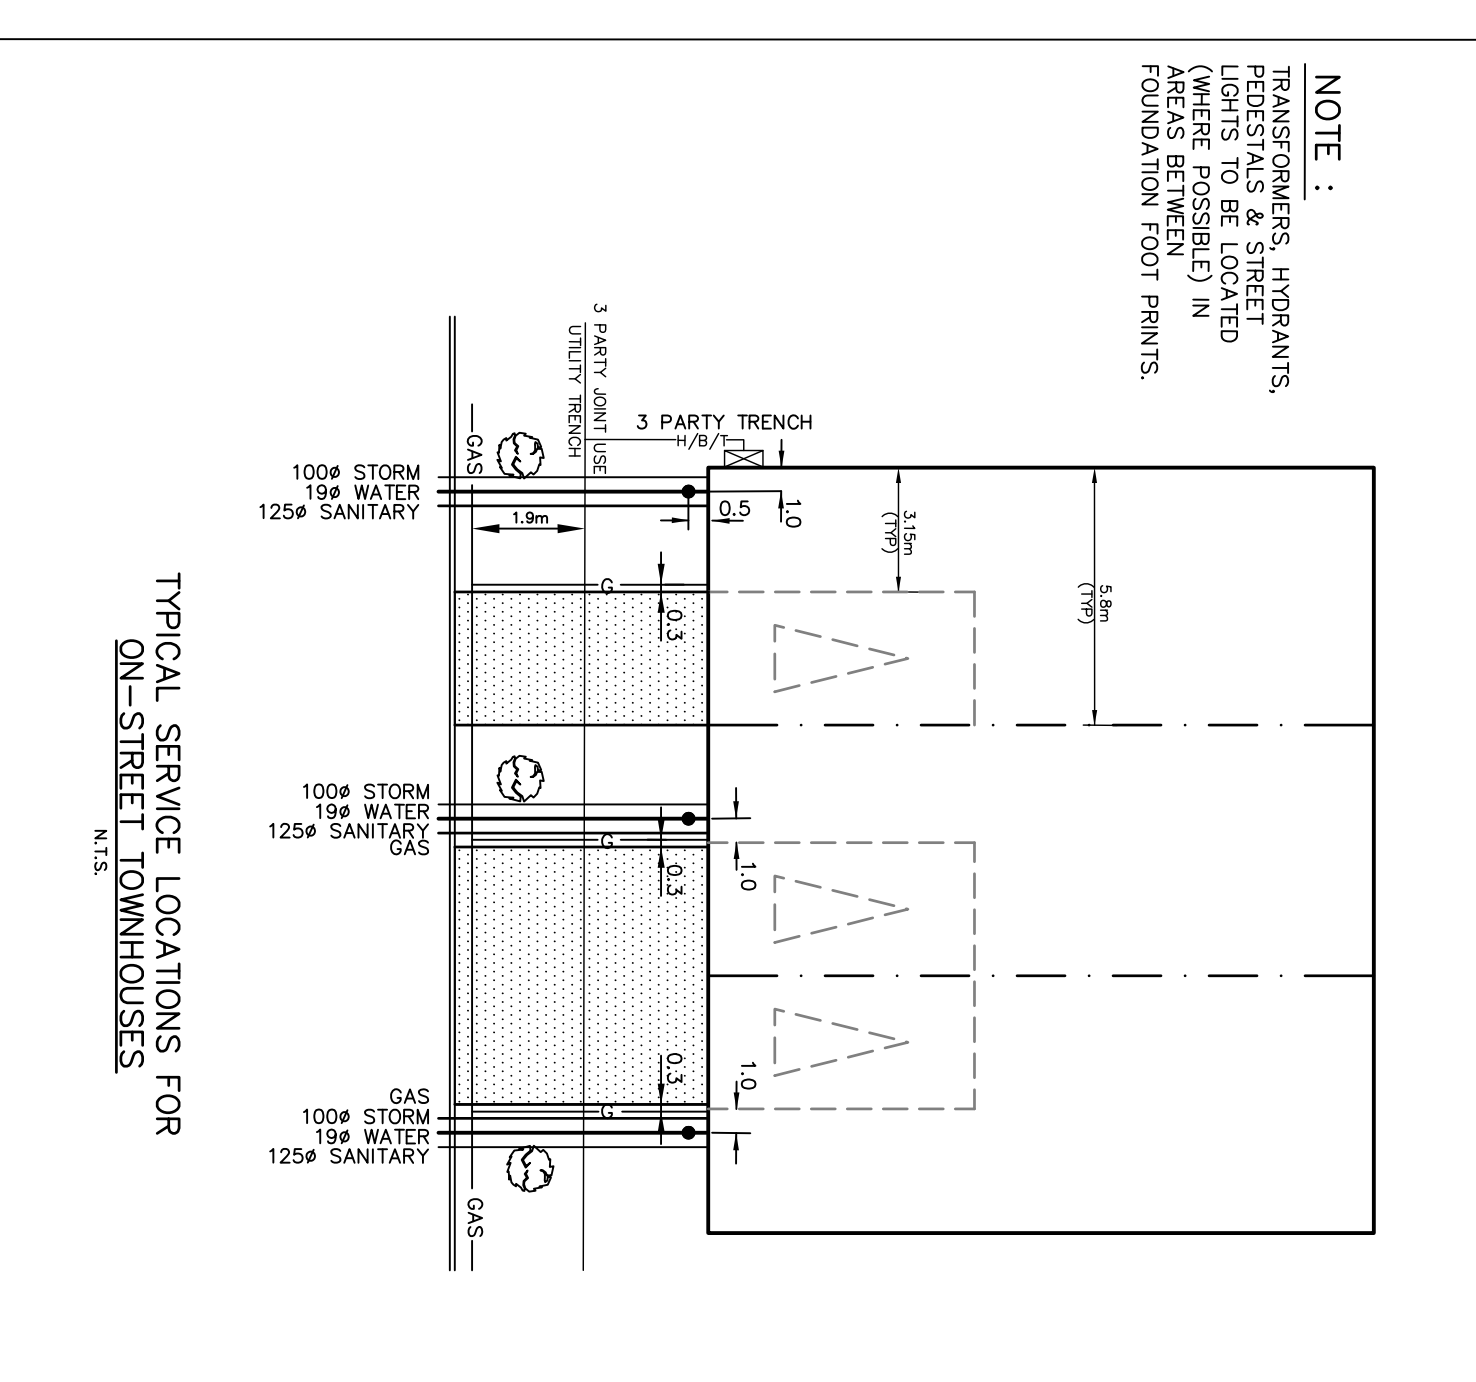



PARKING LOT STRUCTURE*

- LIGHT DUTY — PARKING AREA
- 300mm OPSS GRANULAR B TYPE II
- 150mm OPSS GRANULAR A
- 50mm HL3 ASPHALTIC CONCRETE
- HEAVY DUTY — FIRE ROUTE
- 300mm OPSS GRANULAR B TYPE II
- 150mm OPSS GRANULAR A
- 50mm HL3 ASPHALTIC CONCRETE

*AS PER GEOTECHNICAL REPORT PREPARED BY PATERSON GROUP INC. DATED JULY 10/2008

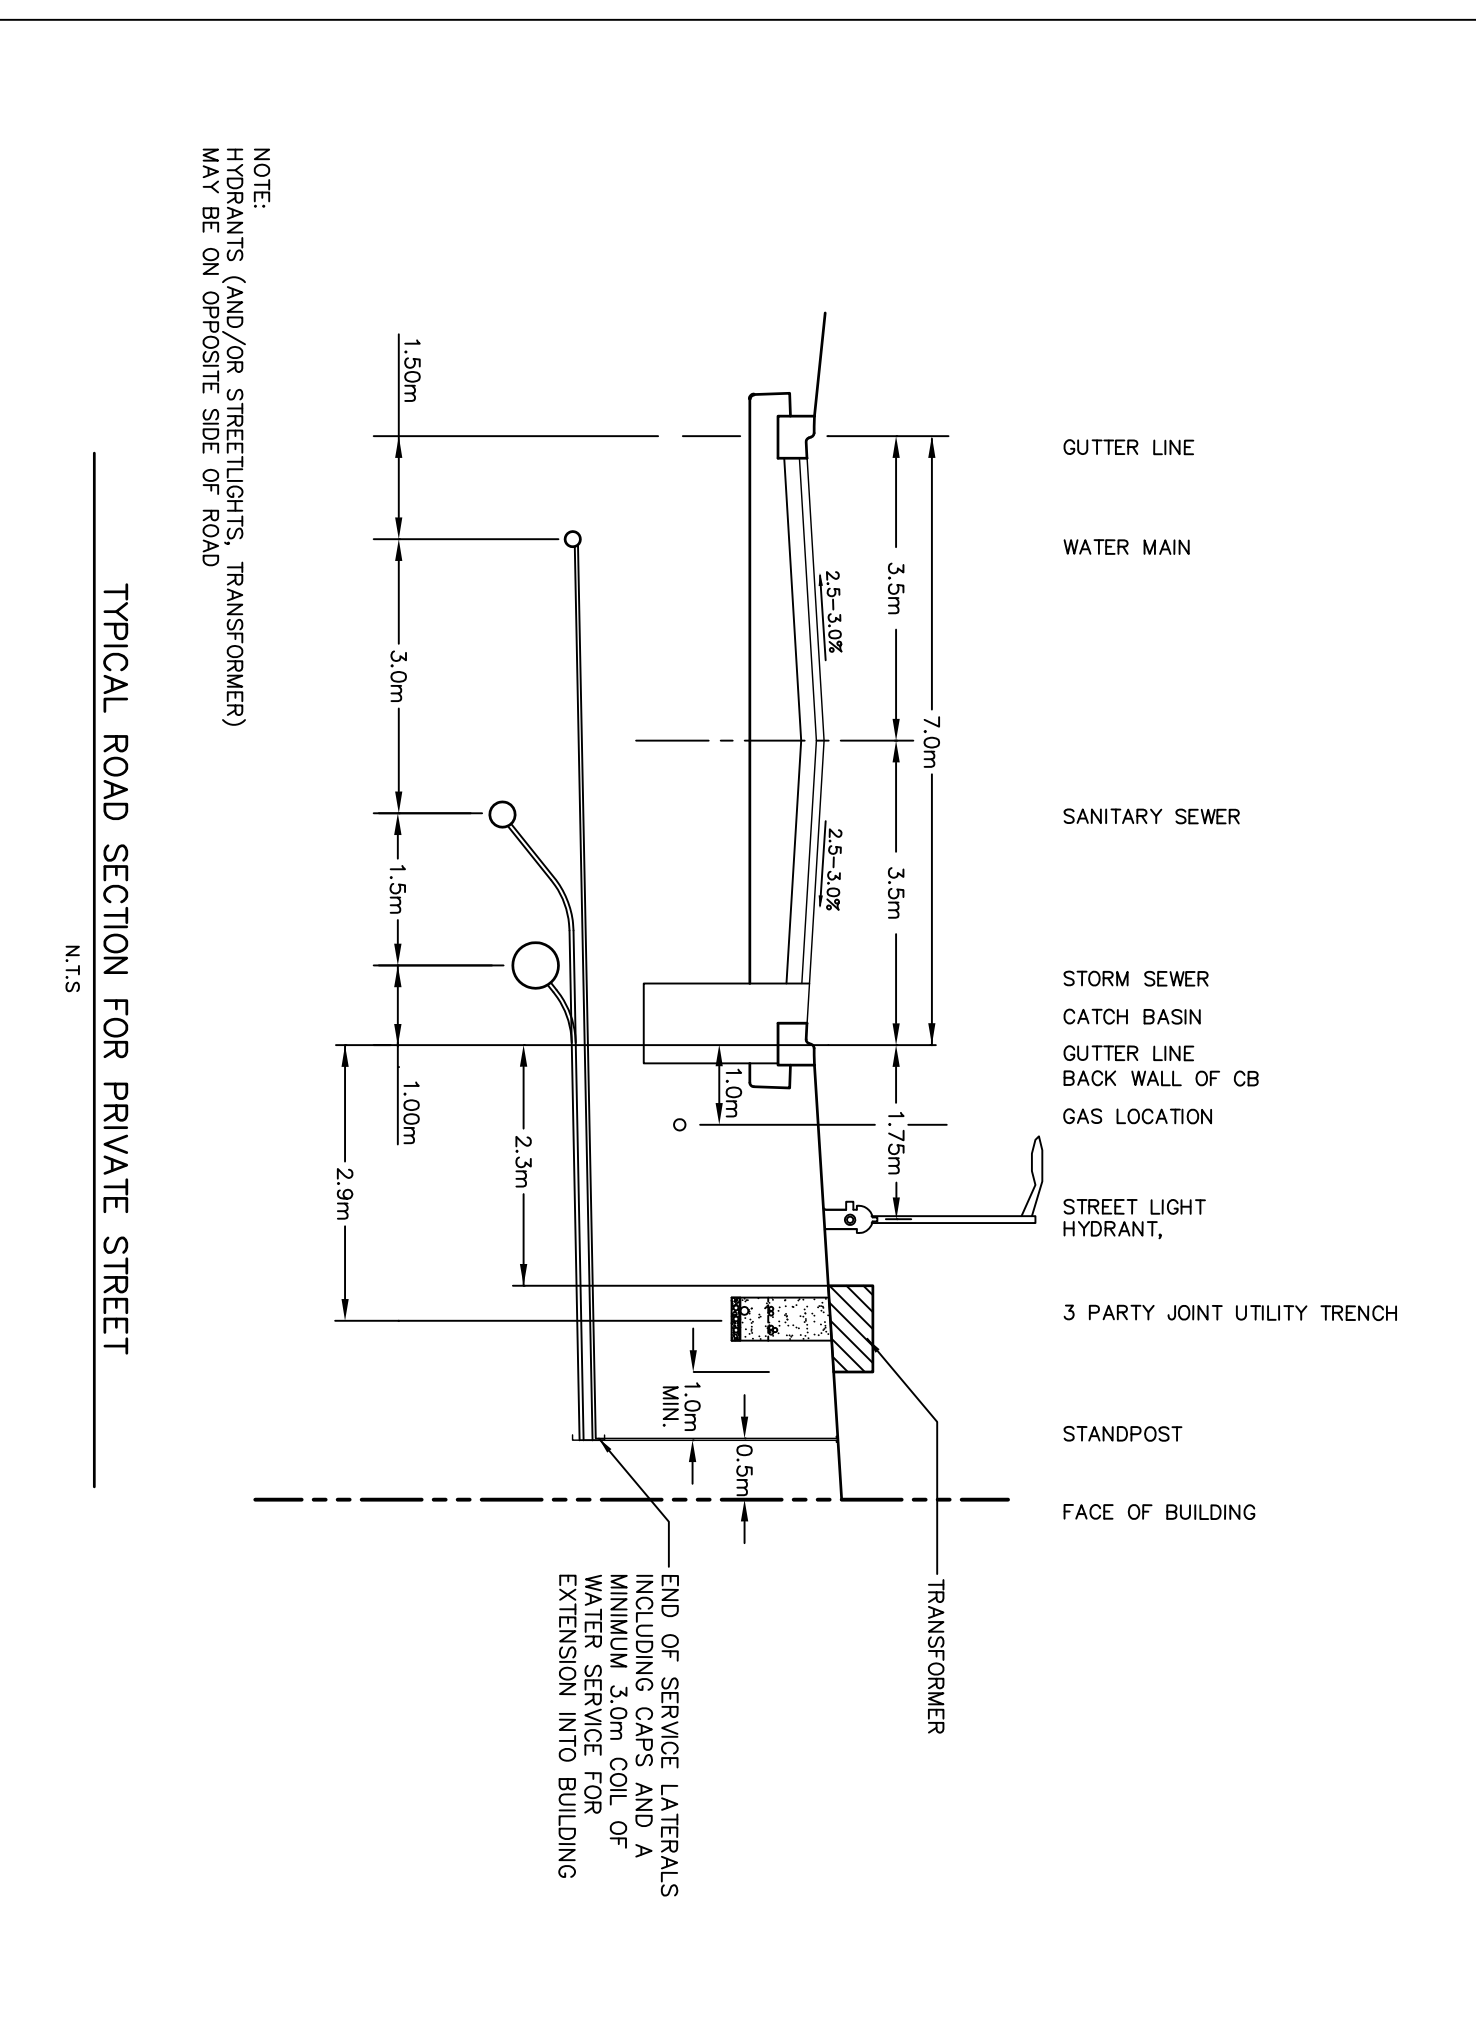


14		
13		
12		
11		
10		
9		
8		
7		
6		
5	ISSUED FOR SITE PLAN APPROVAL	06/05/07
4	REVISED PER CITY COMMENTS	TREI 06/16/15
3	REVISED STORM SERIES	TREI 06/15/08
2	REVISED PER CITY COMMENTS	TREI 06/10/03
1	ISSUED FOR TENDER	TREI 06/08/19
No.	REVISIONS	By Date

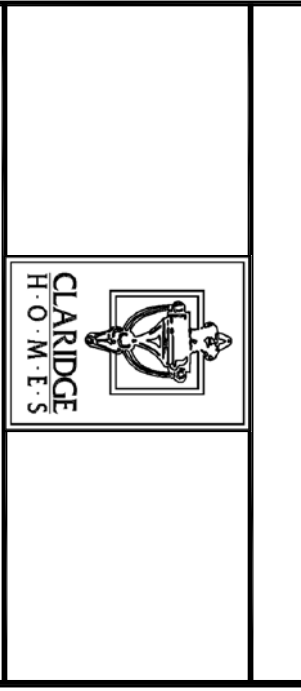

IBI GROUP
333 Preston Street
Ottawa, Ontario
Canada K1S 5N4
Tel: (613) 225-1311
Fax: (613) 225-9888

Project Title
KINGS POINTE PRIVATE

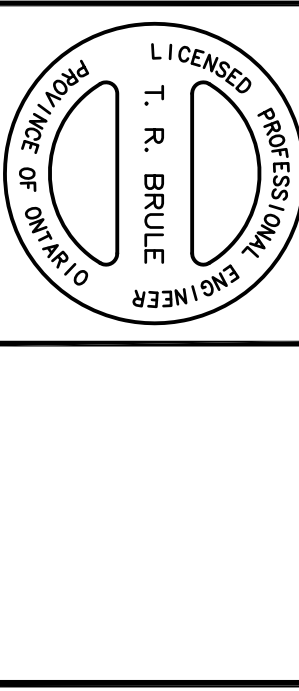

Drawing Title
SECTIONS & DETAILS

Scale
N.T.S.

Design
R. P. K. Date
MARCH '07

Drawn
D. D. Checked
T. R. B.

Project No.
11850 Drawing No.
C-100A