


EXISTING COMMERCIAL
DEVELOPMENT
RIO-CAN

SEE IBI DRAWING 38729 C-010 - DETAILS
AND NOTES - FOR FURTHER INFORMATION



EXISTING COMMERCIAL DEVELOPMENT
BY OTHERS

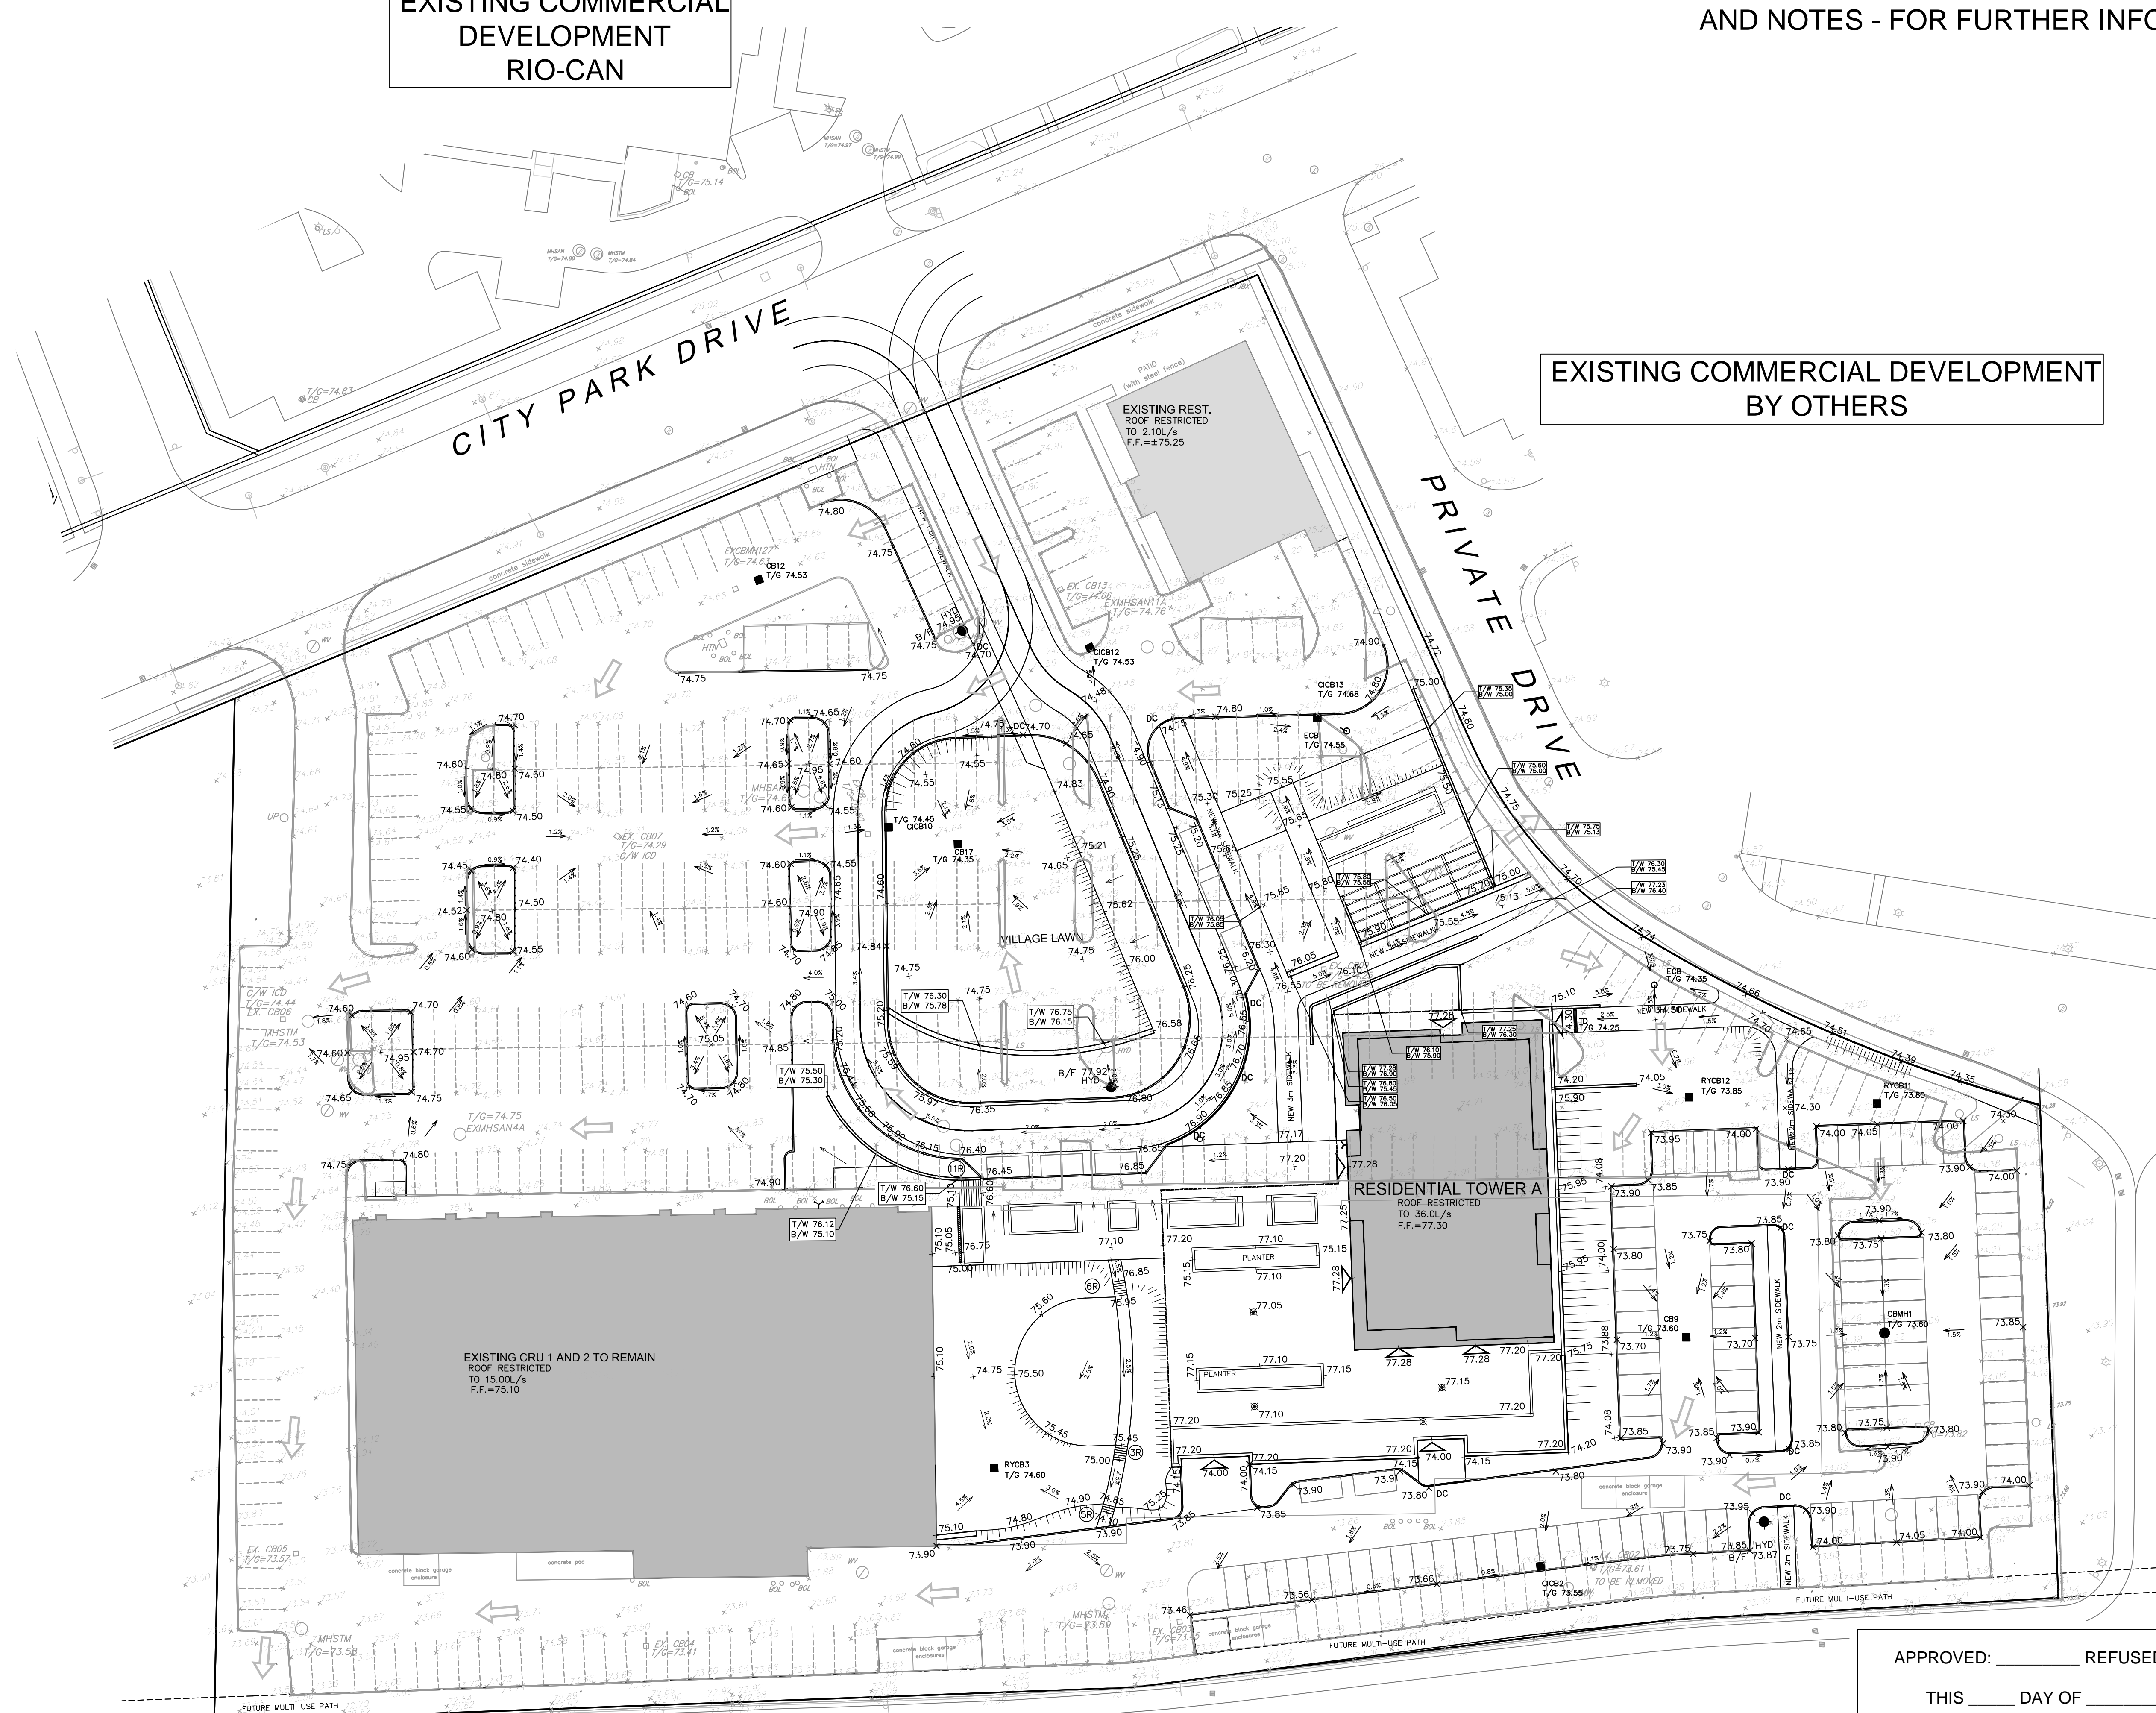


14		
13		
12		
11		
10		
9		
8		
7		
6		
5	REVISED SITE PLAN	TRB 16:08:22
4	REVISED SITE PLAN	TRB 16:06:06
3	REVISED SITE PLAN	TRB 16:05:25
2	REVISED SITE PLAN	TRB 15:12:04
1	ISSUED TO CITY	TRB 15:11:24
No.	REVISIONS	By Date



IBI IBI GROUP
400 - 333 Preston Street
Ottawa ON K1S 5N4 Canada
tel 613 225 1311 fax 613 225 9868
ibigroup.com

Project Title
**2280 CITY PARK
DEVELOPMENT
PHASE 1**

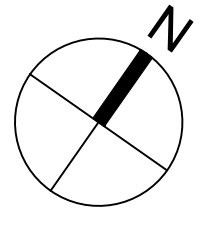

Drawing Title
GRADING PLAN

Scale
1:400

APPROVED: _____ REFUSED: _____
THIS _____ DAY OF _____, 2015
Don Herweyer, MCIP, RPP, Acting Manager
Development Review, Urban Services

Design	J.E.B.	Date	SEPTEMBER 2015
Drawn	E.H.	Checked	T.R.B.
Project No.	38729	Drawing No.	C-200

J:\38729-SilverCliffs\38729-C-200 GRADING PLAN.dwg, Name: C-200 GRADING PLAN Plot Size: A4 STANDARD-FULLCUTB Plot Scale: 1:0.8 Printed At: 8/23/2016 1:17 PM User: J. Smeets/Beitellon Last Saved

D07-12-15-0187