


SEE IBI DRAWING 38729 C-010 - DETAILS AND NOTES - FOR FURTHER INFORMATION



EXISTING COMMERCIAL DEVELOPMENT RIO-CAN

EXISTING COMMERCIAL DEVELOPMENT BY OTHERS

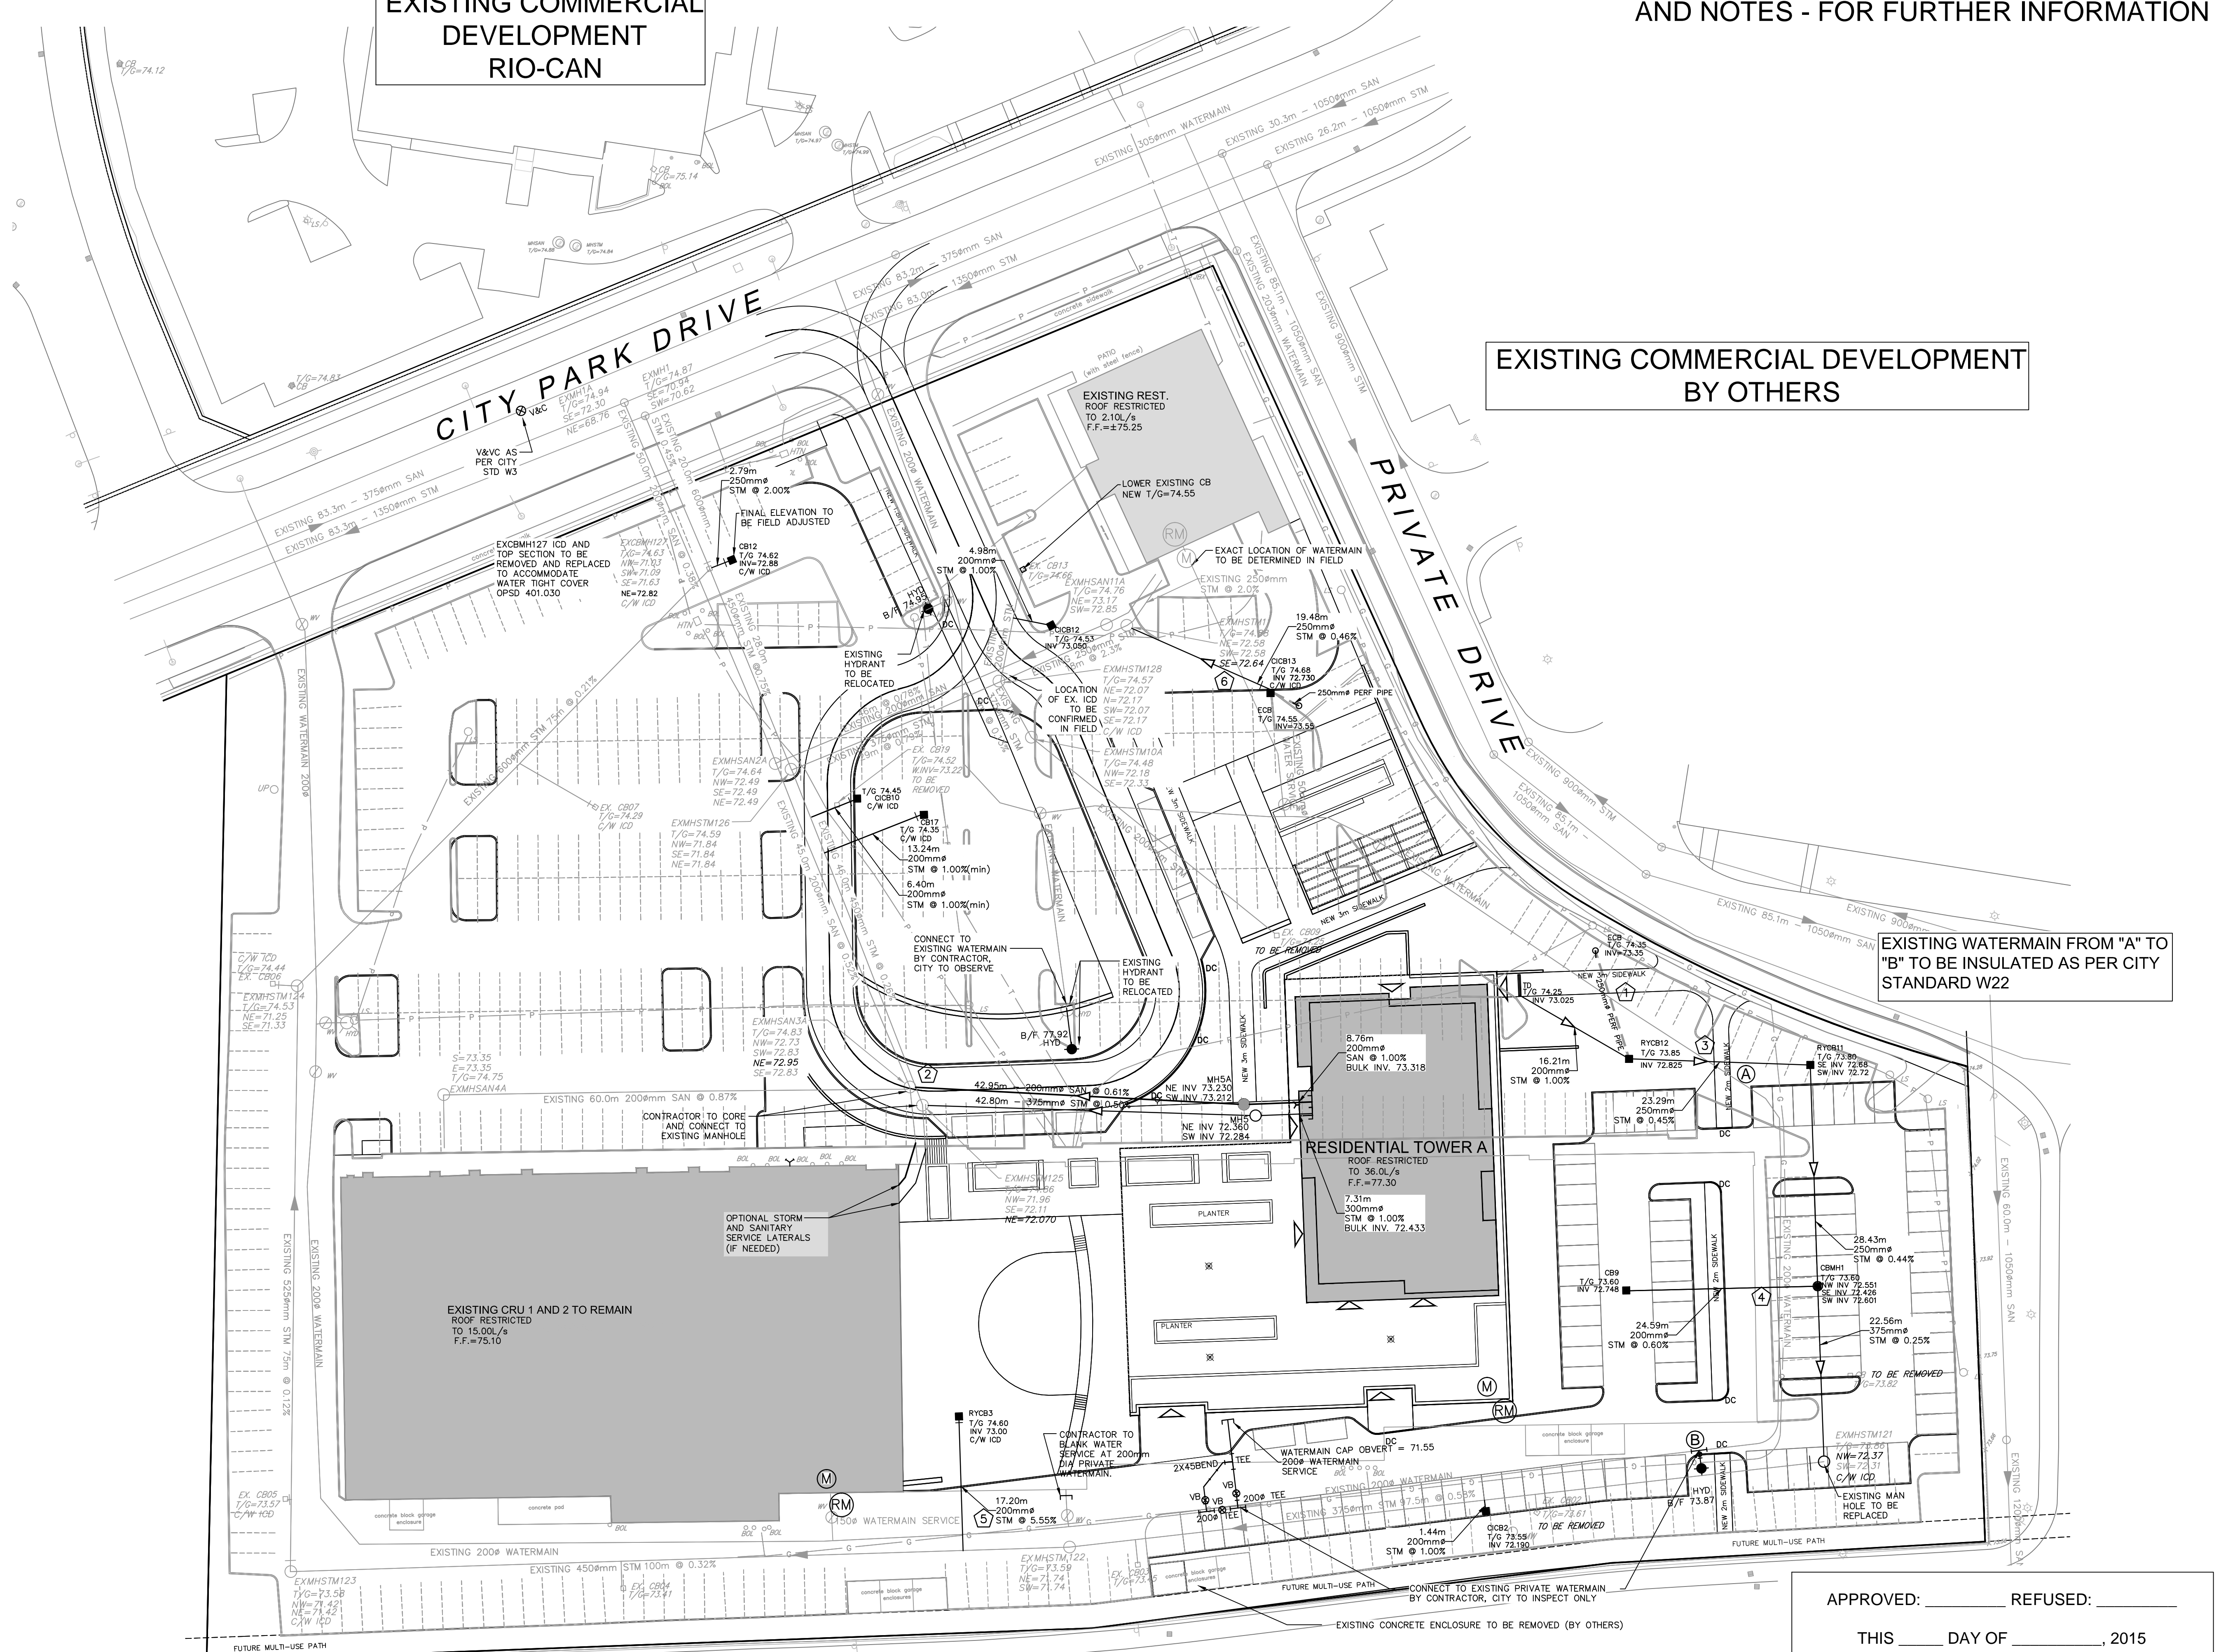


EXISTING WATERMAIN FROM "A" TO "B" TO BE INSULATED AS PER CITY STANDARD W22

| | | |
|-----|--------------------|--------------|
| 14 | | |
| 13 | | |
| 12 | | |
| 11 | | |
| 10 | | |
| 9 | | |
| 8 | | |
| 7 | | |
| 6 | | |
| 5 | REVISED SITE PLAN | TRB 16:08:22 |
| 4 | REVISED SITE PLAN | TRB 16:06:06 |
| 3 | REVISED SITE PLAN | TRB 16:05:25 |
| 2 | REISSUED SITE PLAN | TRB 15:12:04 |
| 1 | ISSUED TO CITY | TRB 15:11:24 |
| No. | REVISIONS | By Date |



IBI IBI GROUP
400 - 333 Preston Street
Ottawa ON K1S 5N4 Canada
tel 613 225 1311 fax 613 225 9868
ibigroup.com

Project Title
2280 CITY PARK DEVELOPMENT PHASE 1

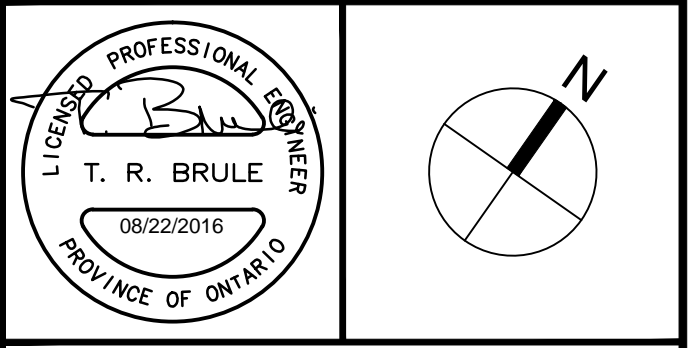

Drawing Title
SERVICING PLAN

Scale
1:400

| | | | |
|--------|--------|---------|----------------|
| Design | J.E.B. | Date | SEPTEMBER 2015 |
| Drawn | E.H. | Checked | T.R.B. |

| | | | |
|-------------|-------|-------------|-------|
| Project No. | 38729 | Drawing No. | C-100 |
|-------------|-------|-------------|-------|

APPROVED: _____ REFUSED: _____
THIS _____ DAY OF _____, 2015
Don Herweyer, MCIP, RPP, Acting Manager
Development Review, Urban Services

J:\38729-Servicing\Drawings\38729-C-100-SERVICING PLAN.dwg Layout Name: C-100-SERVICING PLAN Plot Style: AIA STANDARD-FULL.ctb Plot Scale: 1:0.8 Plotted At: 8/23/2016 11:18 PM User: James.Burton Last