



LEGEND	
1	INSULATED METAL PANEL (IMP) SYSTEM - HORIZONTAL ORIENTATION - PROFILE: MICRO MINI-RIB - COLOUR: 'PEWTER'
2	INSULATED METAL PANEL (IMP) SYSTEM - VERTICAL ORIENTATION - PROFILE: SHADWOLINE - COLOUR: 'PEWTER'
3	INSULATED METAL PANEL (IMP) SYSTEM - VERTICAL ORIENTATION - PROFILE: SHADWOLINE - COLOUR: 'WEATHERED ZINC'
4	INSULATED METAL PANEL (IMP) SYSTEM - HORIZONTAL ORIENTATION - PROFILE: MICRO MINI-RIB - COLOUR: 'MEDIUM BRONZE'
5	ARCHITECTURAL MASONRY UNIT - RUNNING BOND - COLOUR: TBD
6	CONTINUOUS BENT METAL CAP - PREFINISHED - COLOUR: TBC
7	PRECAST CONCRETE SILL - COLOUR: TBC
8	CURTAIN WALL GLAZING
9	METAL CANOPY - COLOUR: 'PEWTER'
10	GLASS HIGH SPEED ROLL-UP O/H DOOR
11	METAL SIGNAGE BAND - COLOUR: 'BOLD BLUE'
12	INSULATED HOLLOW METAL DOOR - COLOUR: 'PEWTER'
13	INTERNALLY LIT SIGNAGE
14	ARCHITECTURAL MASONRY UNIT 2 - RUNNING BOND - COLOUR: TBD
15	POURED CONCRETE
16	PREFINISHED METAL IMP STACK JOINT COVER TRIM - COLOUR: TBC
17	SPANDREL PANEL - COLOUR: TO MATCH 'PEWTER'
18	INSULATED O/H DOOR
19	ALUMINUM CAP WITH BACK PANEL - COLOUR: 'PEWTER'

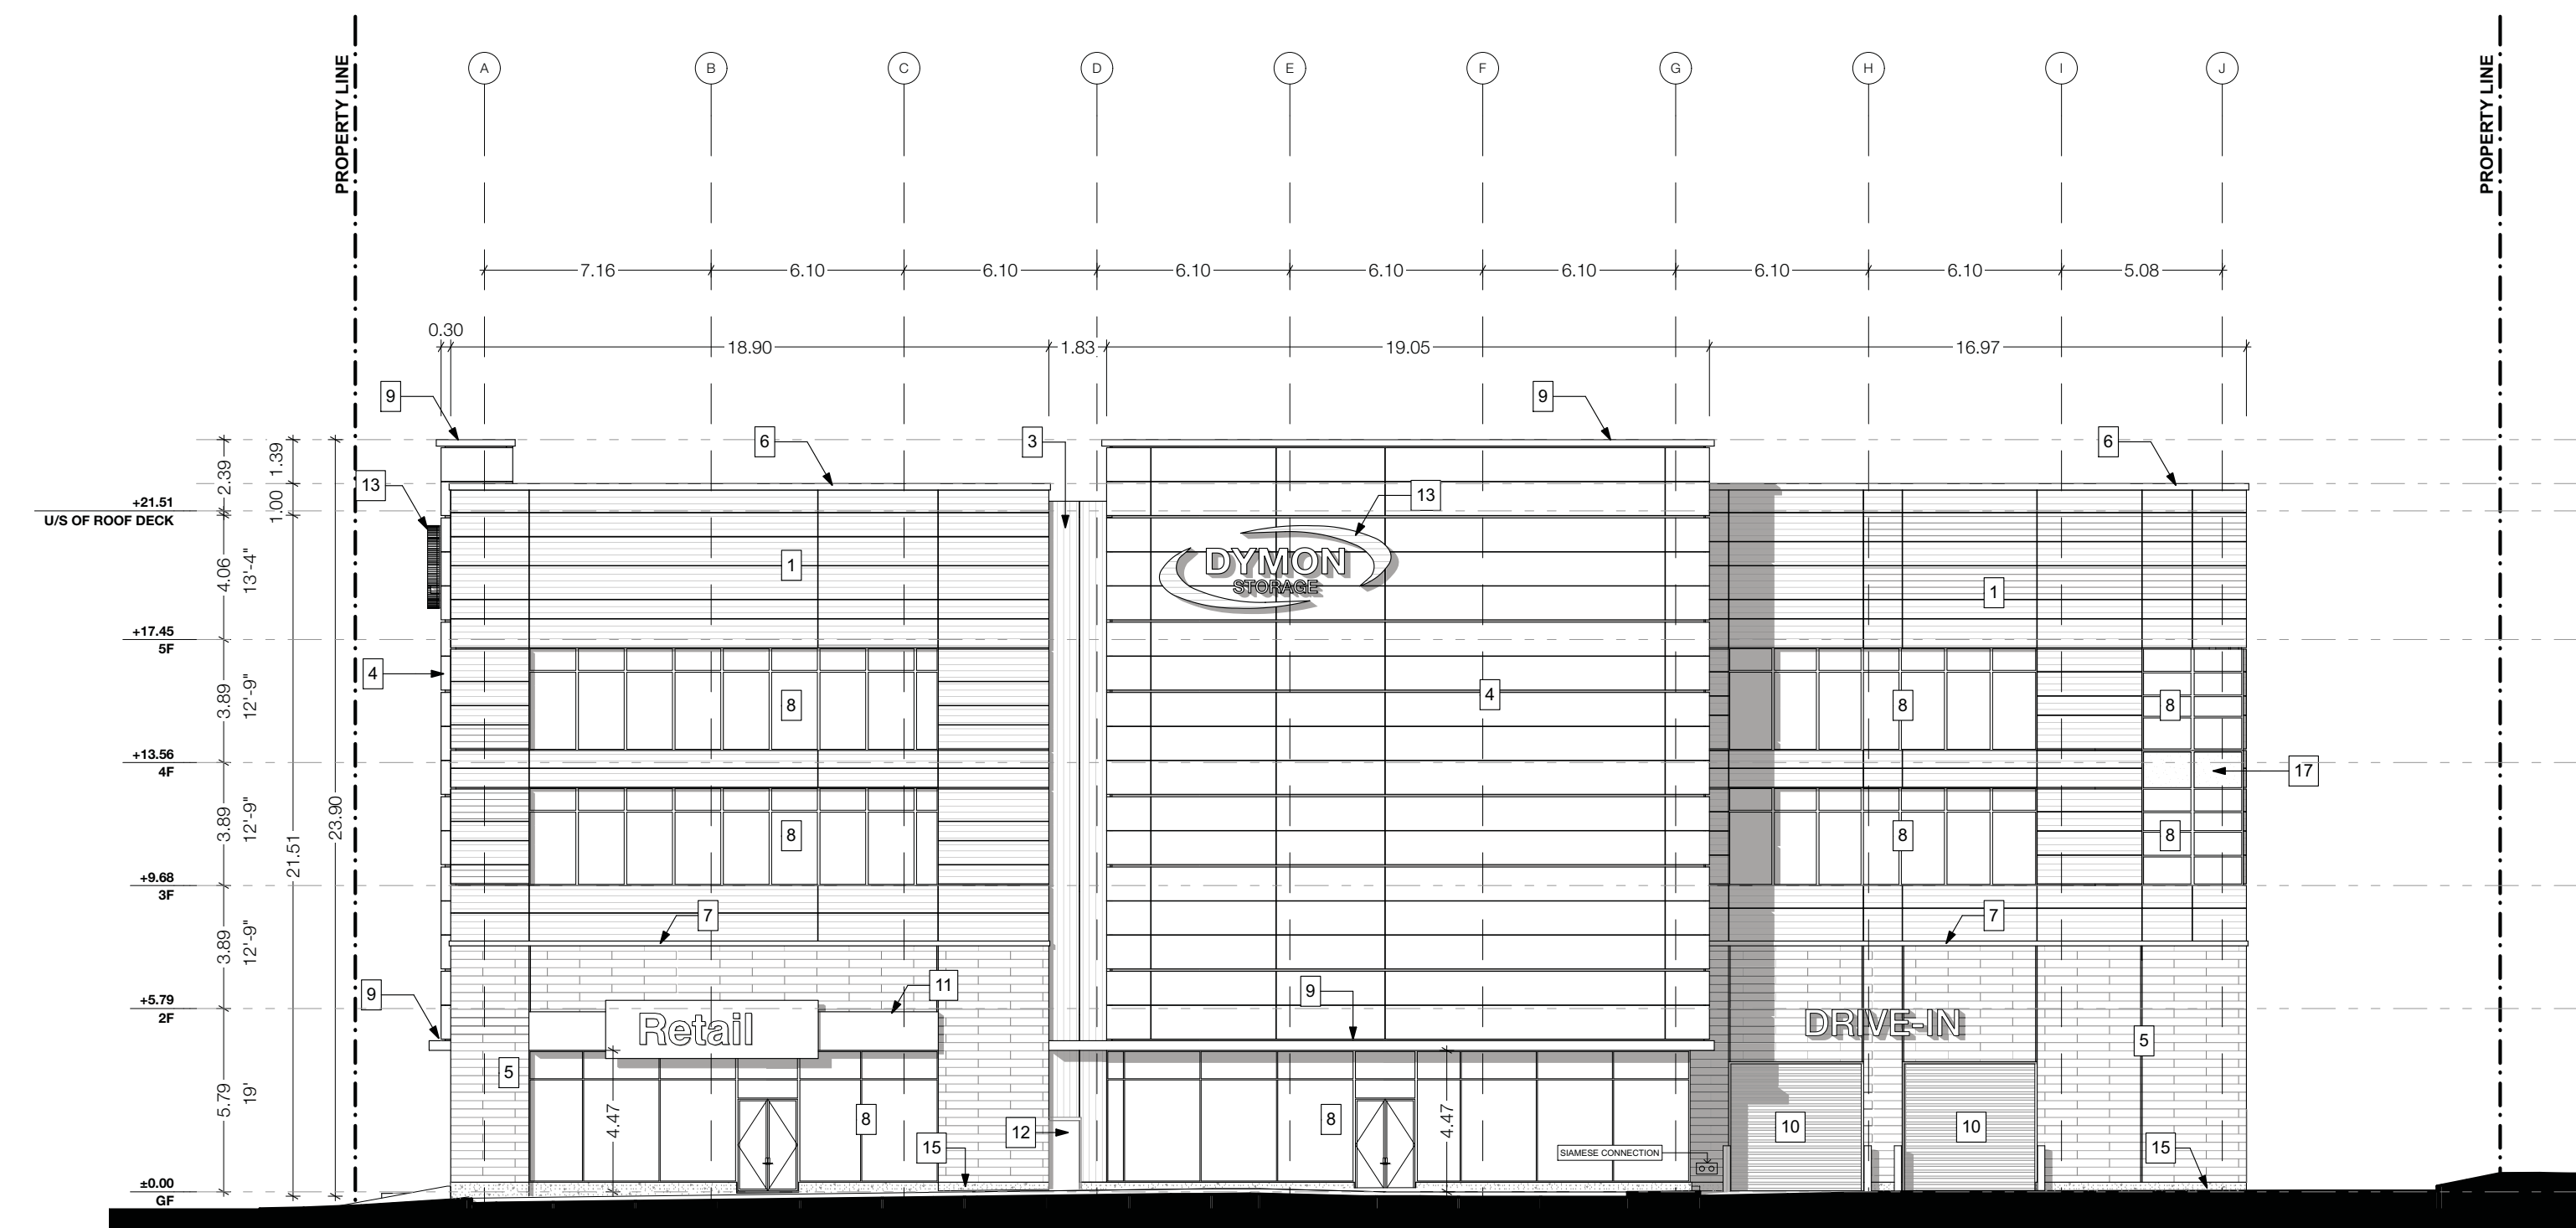

WEST ELEVATION

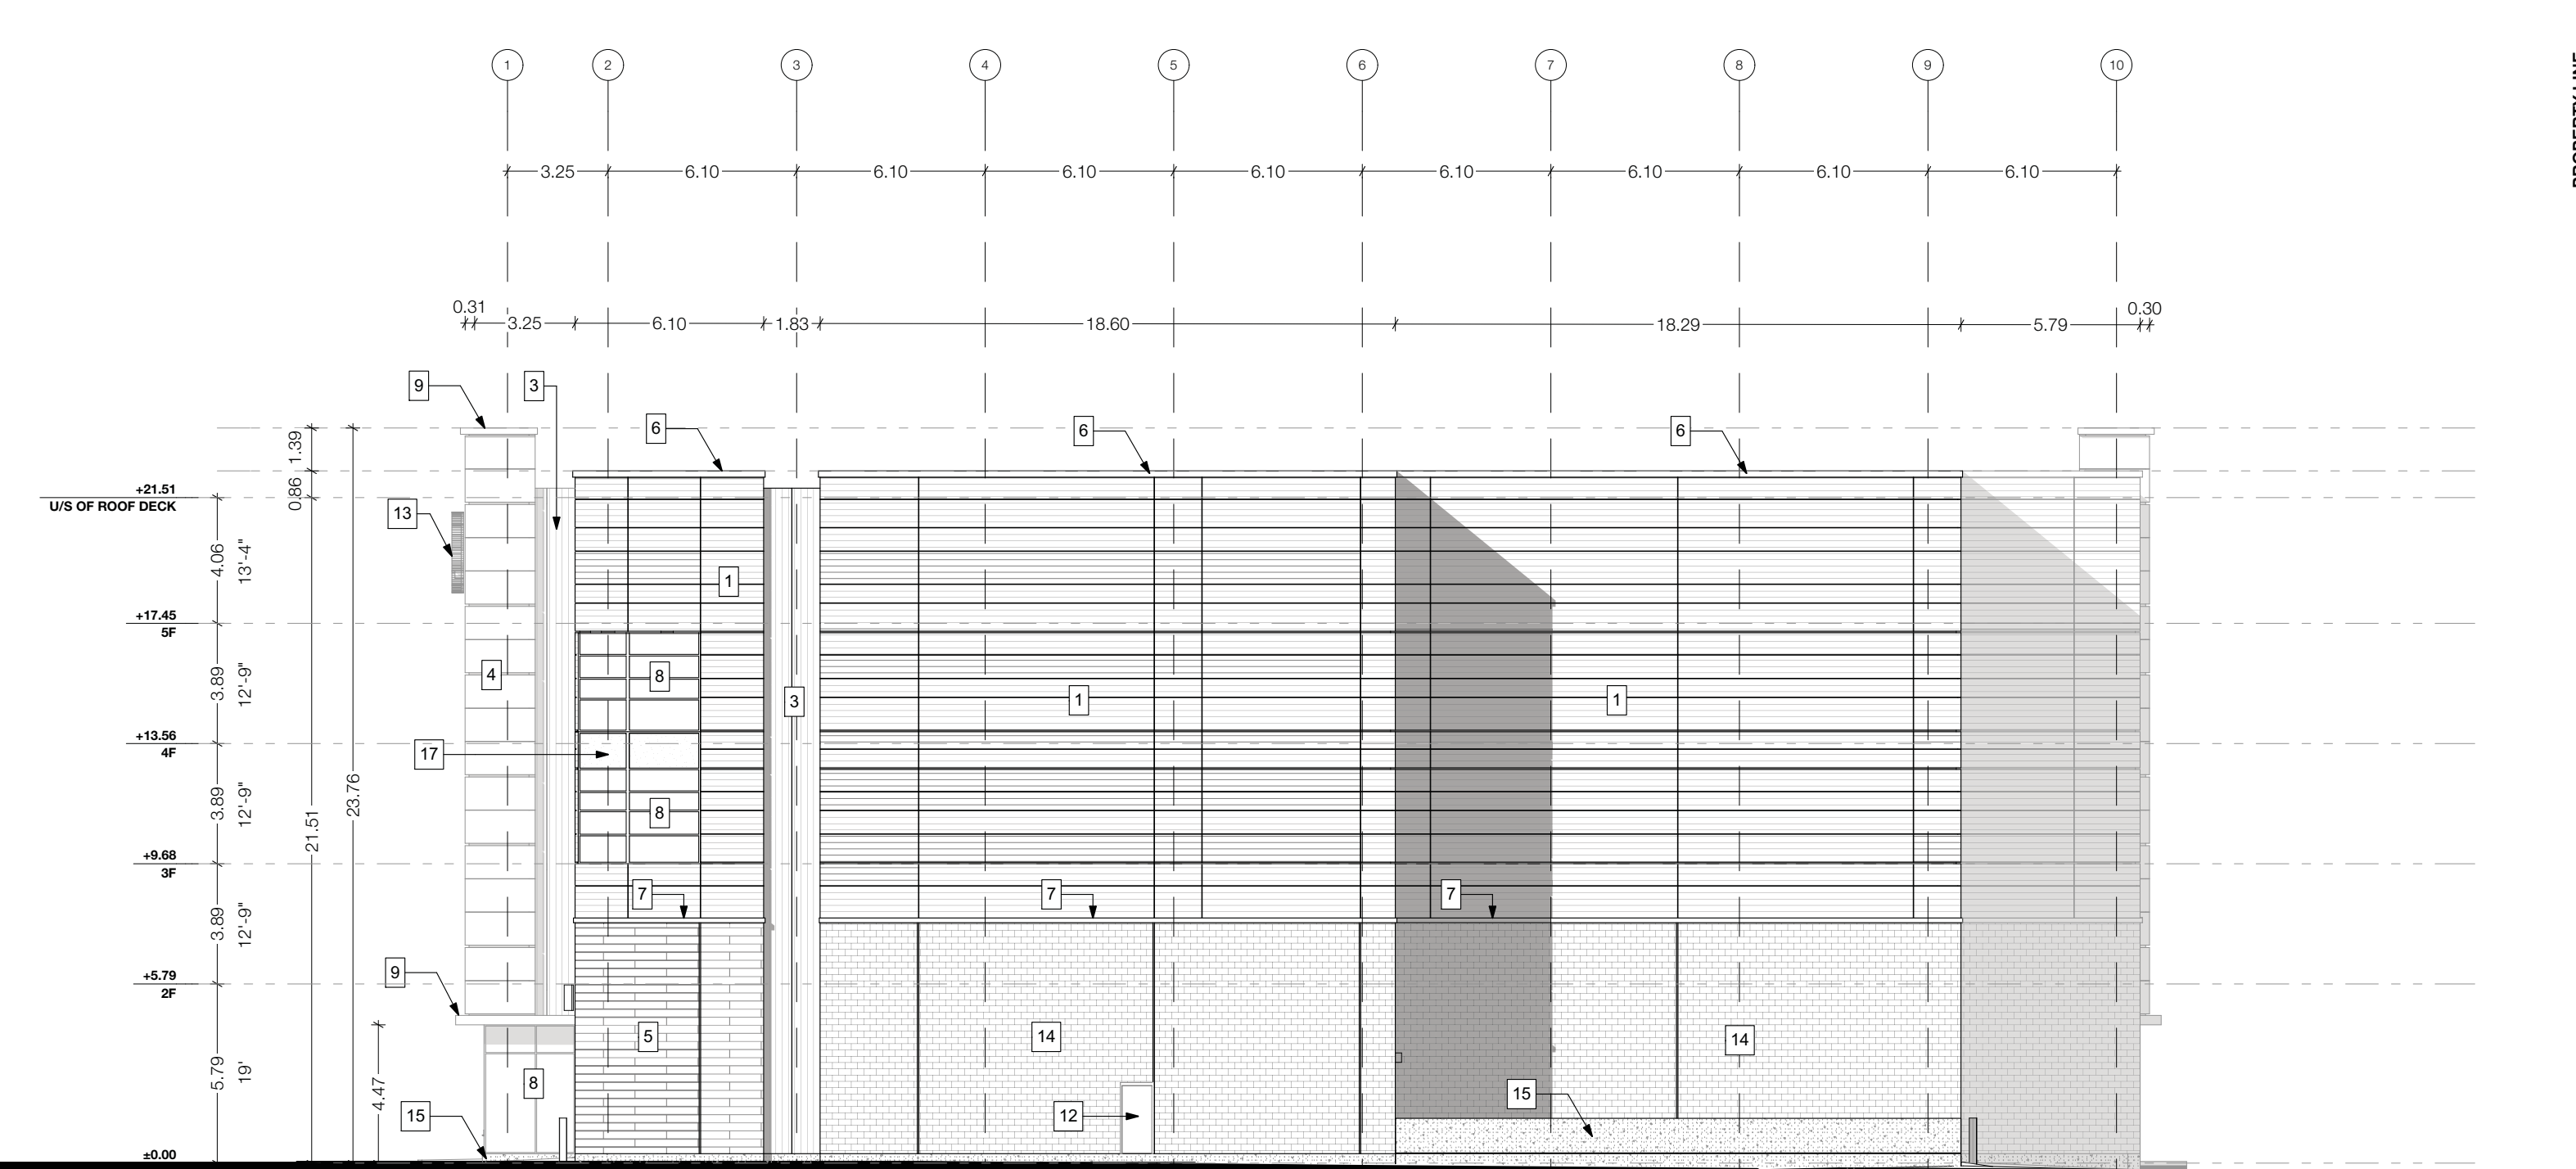

SOUTH ELEVATION

Note: Building permit issuance shall be subject to the building permit drawings not being in contravention with these approved plans and drawings including, but not limited to, the exterior design of the building and exterior building materials



design architect
TACT Architecture Inc.
 600P College Street (near line)
 Toronto, Ontario M5G 1B8
 416-516-1949
 #tactdesignca

architect of record
nicholas cariganis architect inc.
 17 Parkville Street,
 Toronto, Ontario M5G 1B8
 416-516-1949
 #nichcariganis
 www.nichcariganis.com

job title & location
DYMON STORAGE
 1000 McCarry Terrace
 Ottawa, Ontario

client
Dymon Capital Corporation


city file number

sheet title
West & South Elevations

drawn by
RD, JL checked by
PJ


issue date
Friday, February 16, 2018

job number
1611-11 scale
1:200

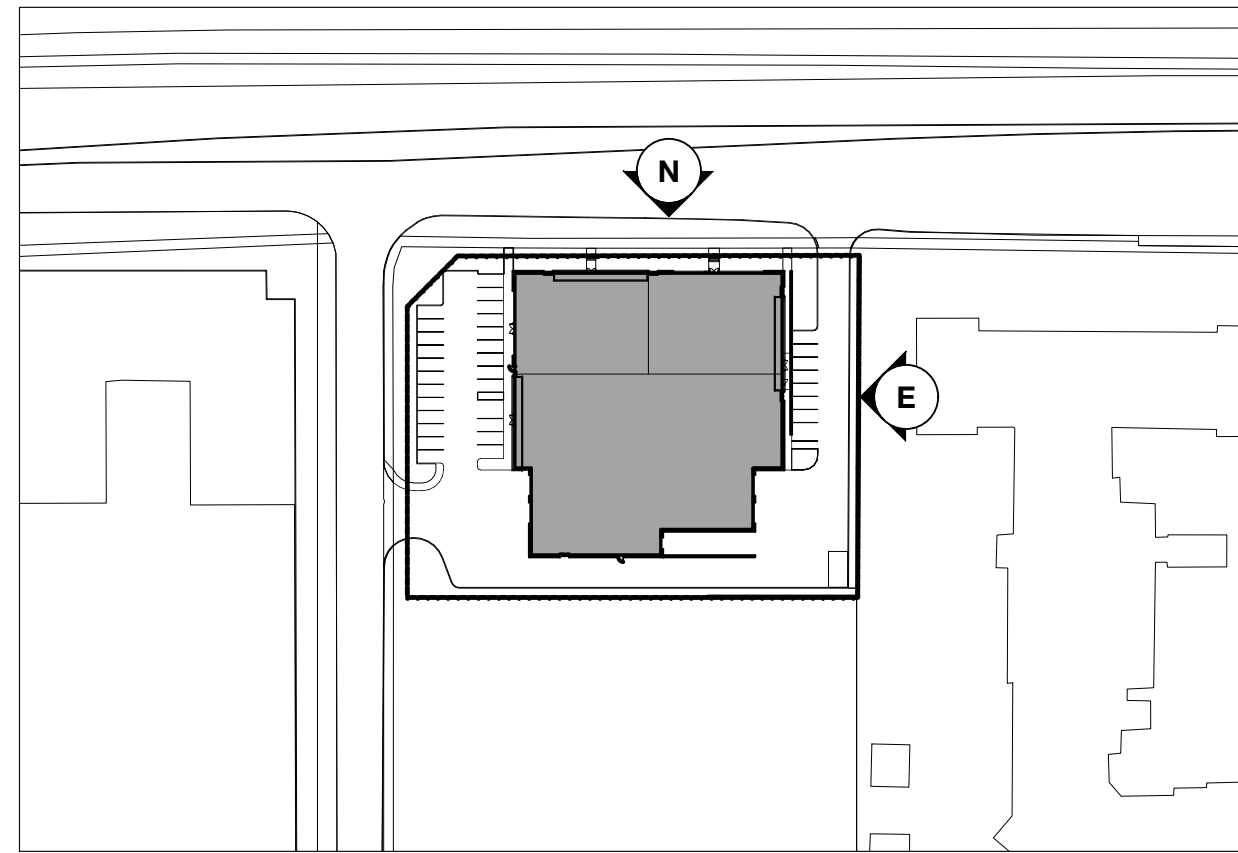


LEGEND

- 1 INSULATED METAL PANEL (IMP) SYSTEM - HORIZONTAL ORIENTATION - PROFILE: MICRO MINI-RIB - COLOUR: 'PEWTER'
- 2 INSULATED METAL PANEL (IMP) SYSTEM - VERTICAL ORIENTATION - PROFILE: SHADOWLINE - COLOUR: 'PEWTER'
- 3 INSULATED METAL PANEL (IMP) SYSTEM - VERTICAL ORIENTATION - PROFILE: SHADOWLINE - COLOUR: 'WEATHERED ZINC'
- 4 INSULATED METAL PANEL (IMP) SYSTEM - HORIZONTAL ORIENTATION - PROFILE: MICRO MINI-RIB - COLOUR: 'MEDIUM BRONZE'
- 5 ARCHITECTURAL MASONRY UNIT - RUNNING BOND - COLOUR: TBC
- 6 CONTINUOUS BENT METAL CAP - PREFINISHED - COLOUR: TBC
- 7 PRECAST CONCRETE SILL - COLOUR: TBC
- 8 CURTAIN WALL GLAZING
- 9 METAL CANOPY - COLOUR: 'PEWTER'
- 10 GLASS HIGH SPEED ROLL-UP O/H DOOR
- 11 METAL SIGNAGE BAND - COLOUR: 'BOLD BLUE'
- 12 INSULATED HOLLOW METAL DOOR - COLOUR: 'PEWTER'
- 13 INTERNALLY LIT SIGNAGE
- 14 ARCHITECTURAL MASONRY UNIT 2 - RUNNING BOND - COLOUR: TBC
- 15 POURED CONCRETE
- 16 PREFINISHED METAL IMP STACK JOINT COVER TRIM - COLOUR: TBC
- 17 SPANDREL PANEL - COLOUR: TO MATCH 'PEWTER'
- 18 INSULATED O/H DOOR
- 19 ALUMINUM CAP WITH BACK PANEL - COLOUR: 'PEWTER'

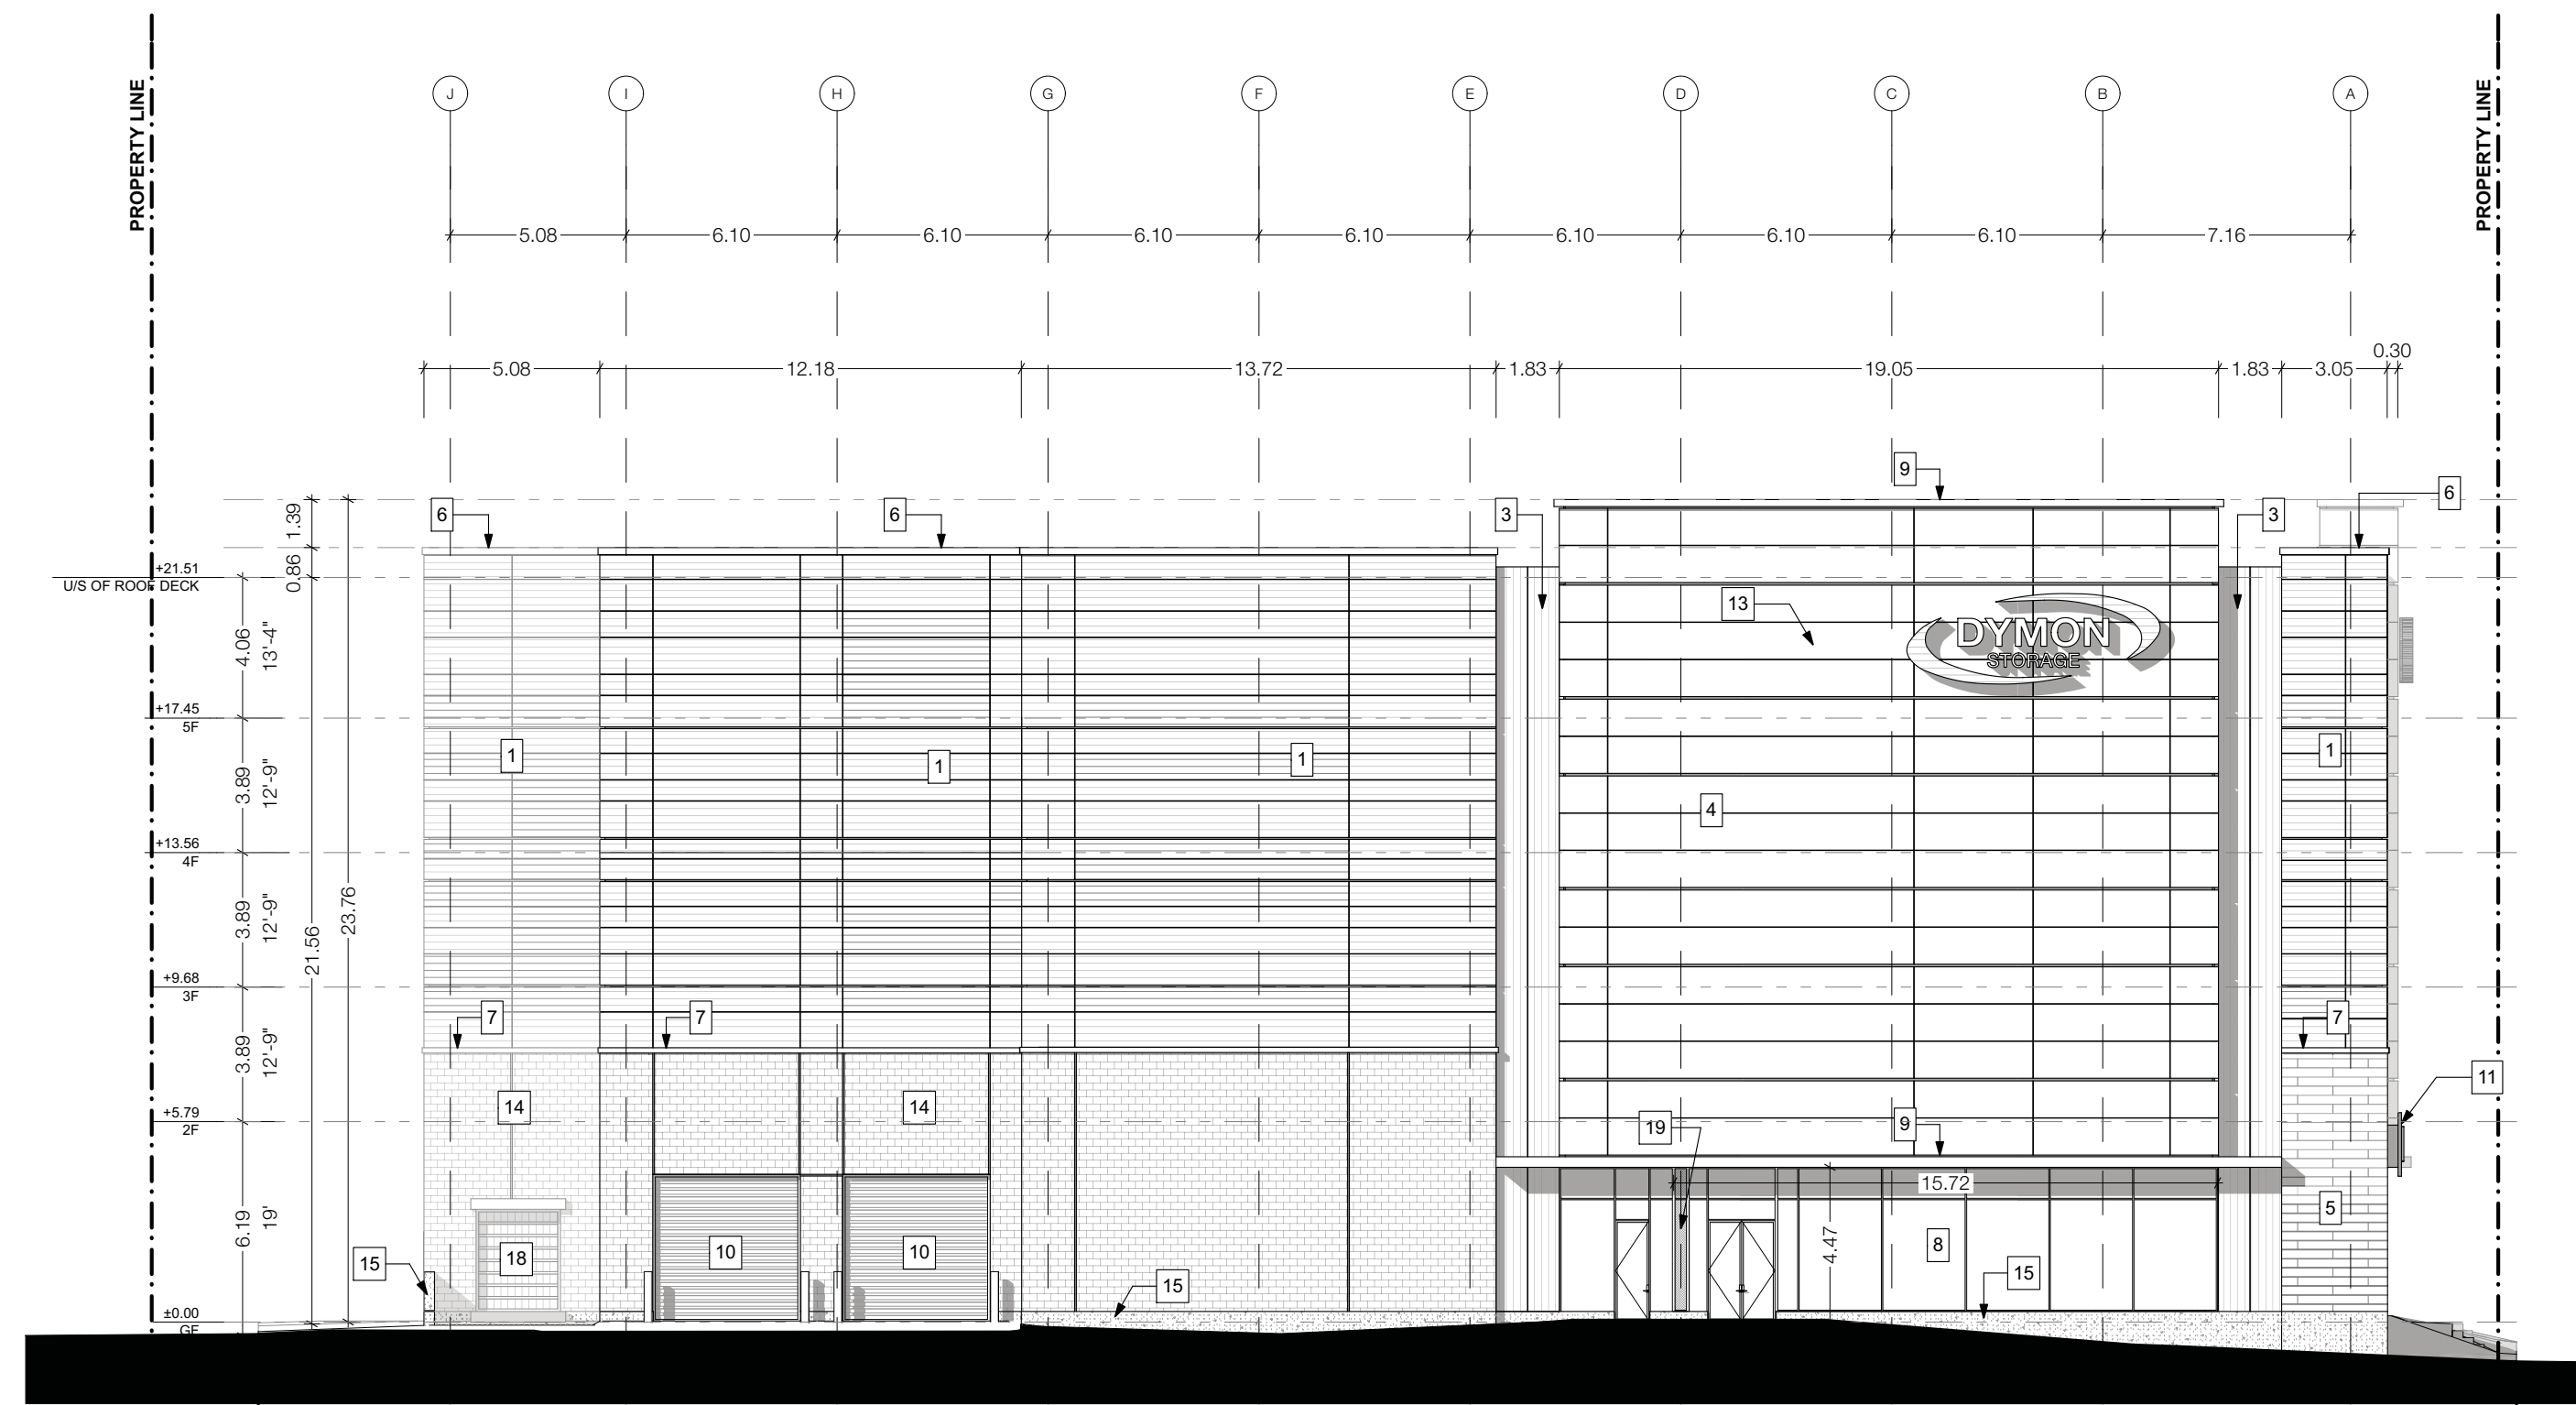

EAST ELEVATION

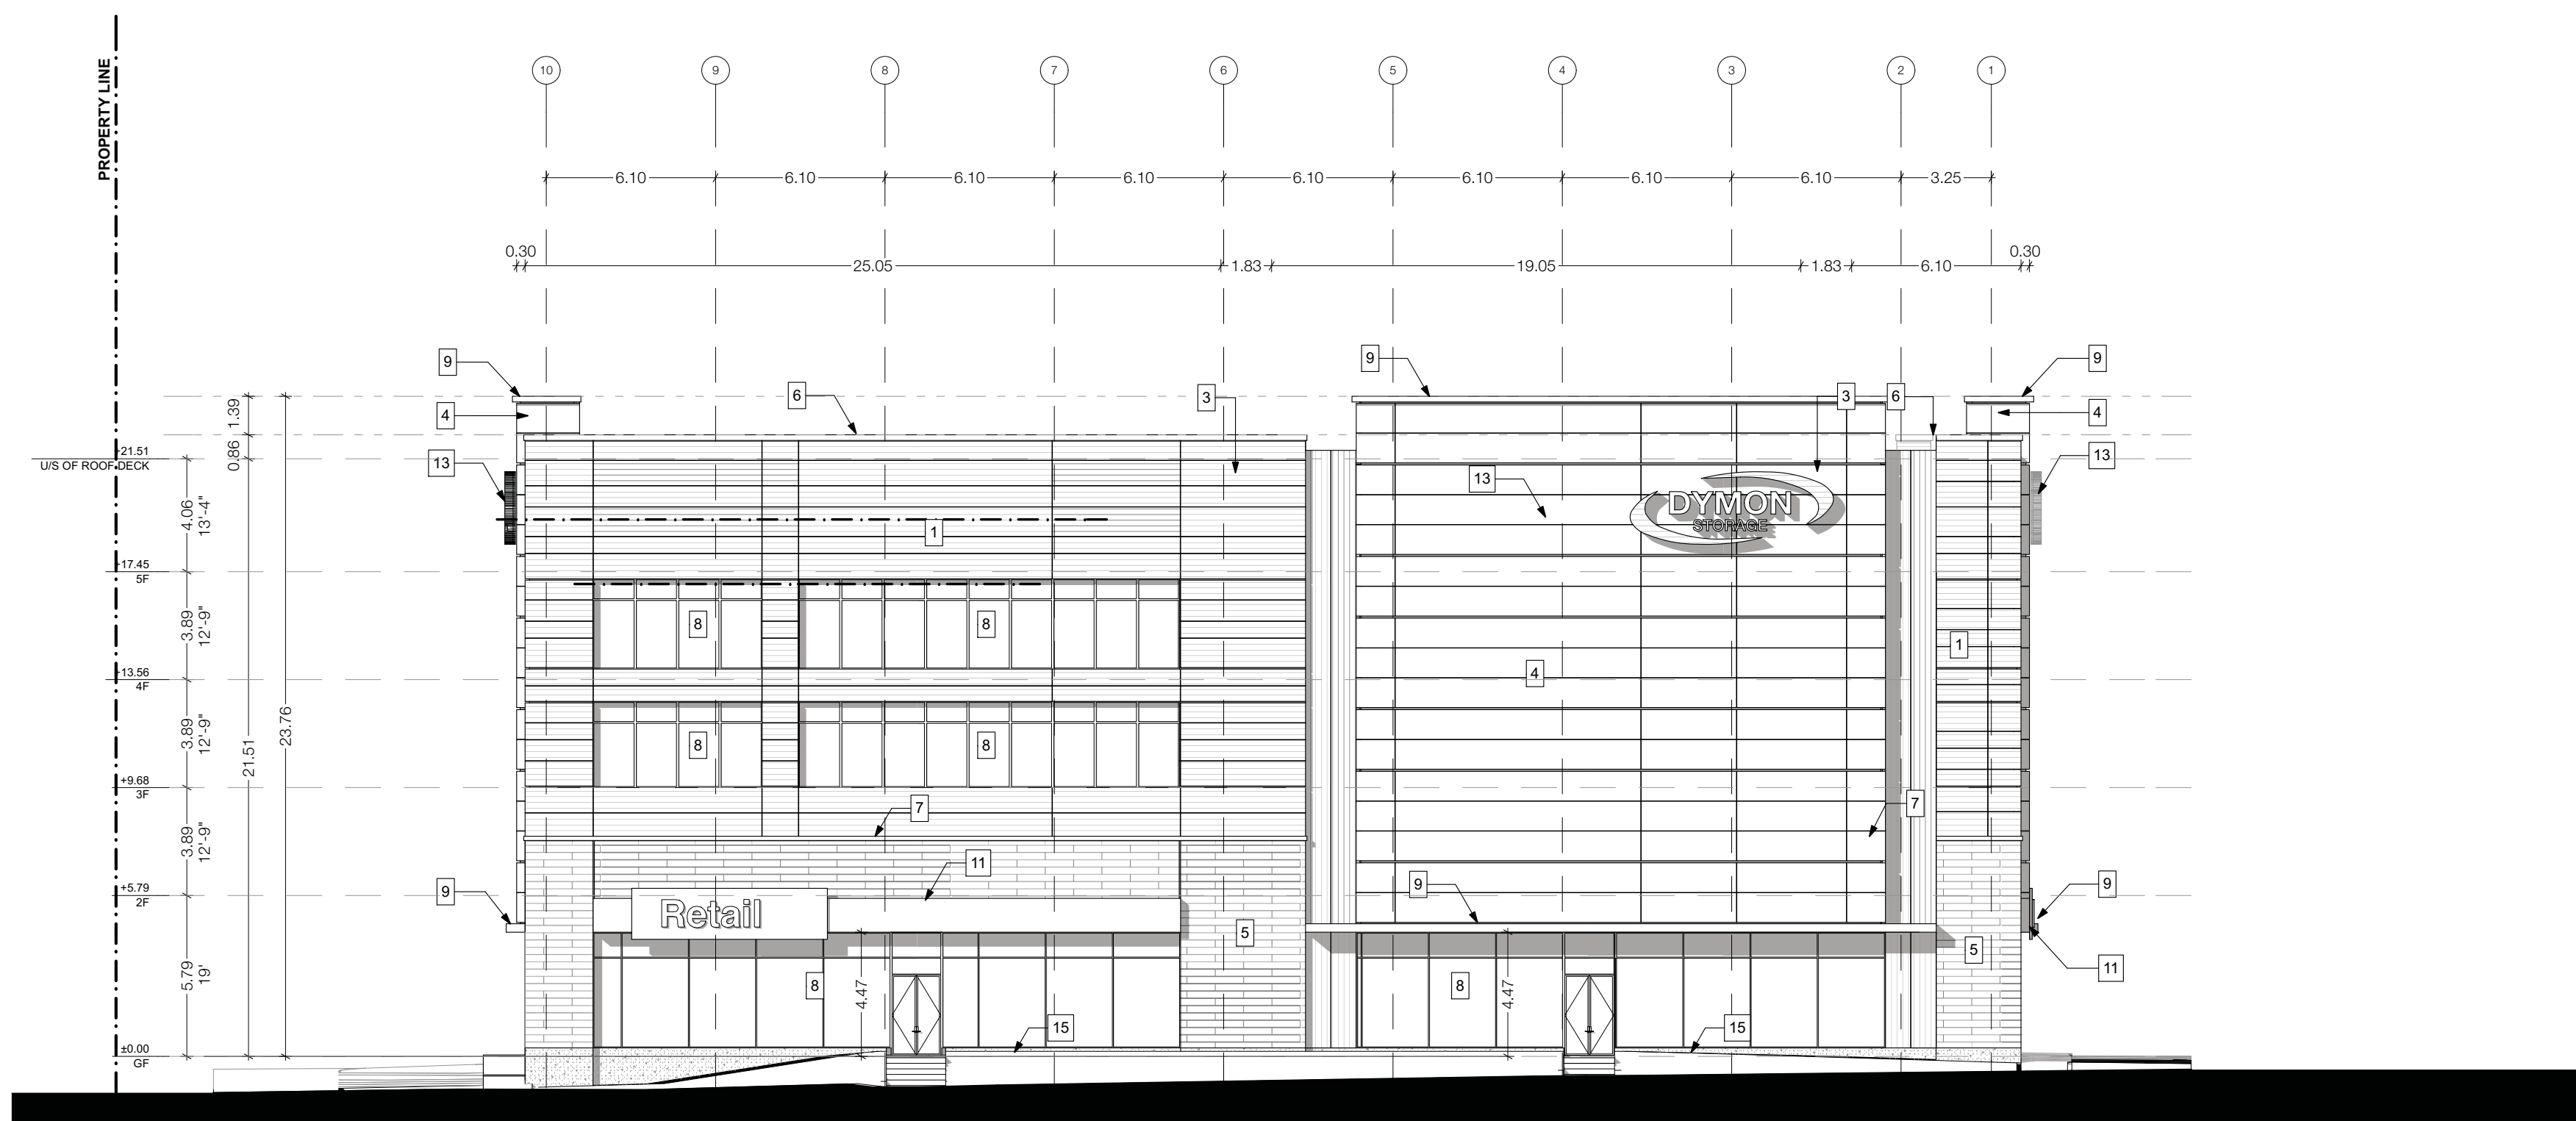

NORTH ELEVATION

Note: Building permit issuance shall be subject to the building permit drawings not being in contravention with these approved plans and drawings including, but not limited to, the exterior design of the building and exterior building materials.



design architect
TACT Architecture Inc.
 6009 College Street (near line)
 Toronto, Ontario M3J 1B8
 416-516-1949
 info@tactdesign.ca

architect of record
nicholas garagianis architect inc.
 27 Parkville Street,
 Toronto, Ontario M5S 1A5
 416-597-6805
 416-597-6806
 info@nca.ca
 www.nca.ca

job title & location
DYMON STORAGE
 1000 McGarry Terrace
 Ottawa, Ontario

client
Dymon Capital Corporation

city file number

sheet title
East & North Elevations

drawn by
RD, JL

checked by
PJ

issue date
Friday, February 16, 2018

job number
1611-11

scale
1:200