



EXISTING COMMERCIAL
DEVELOPMENT
RIO-CAN

SEE IBI DRAWING 38729 C-010 - DETAILS
AND NOTES - FOR FURTHER INFORMATION

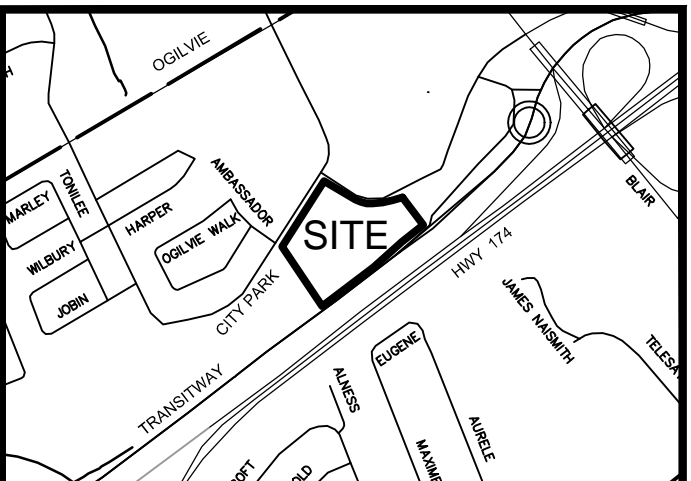

EXISTING COMMERCIAL DEVELOPMENT
BY OTHERS


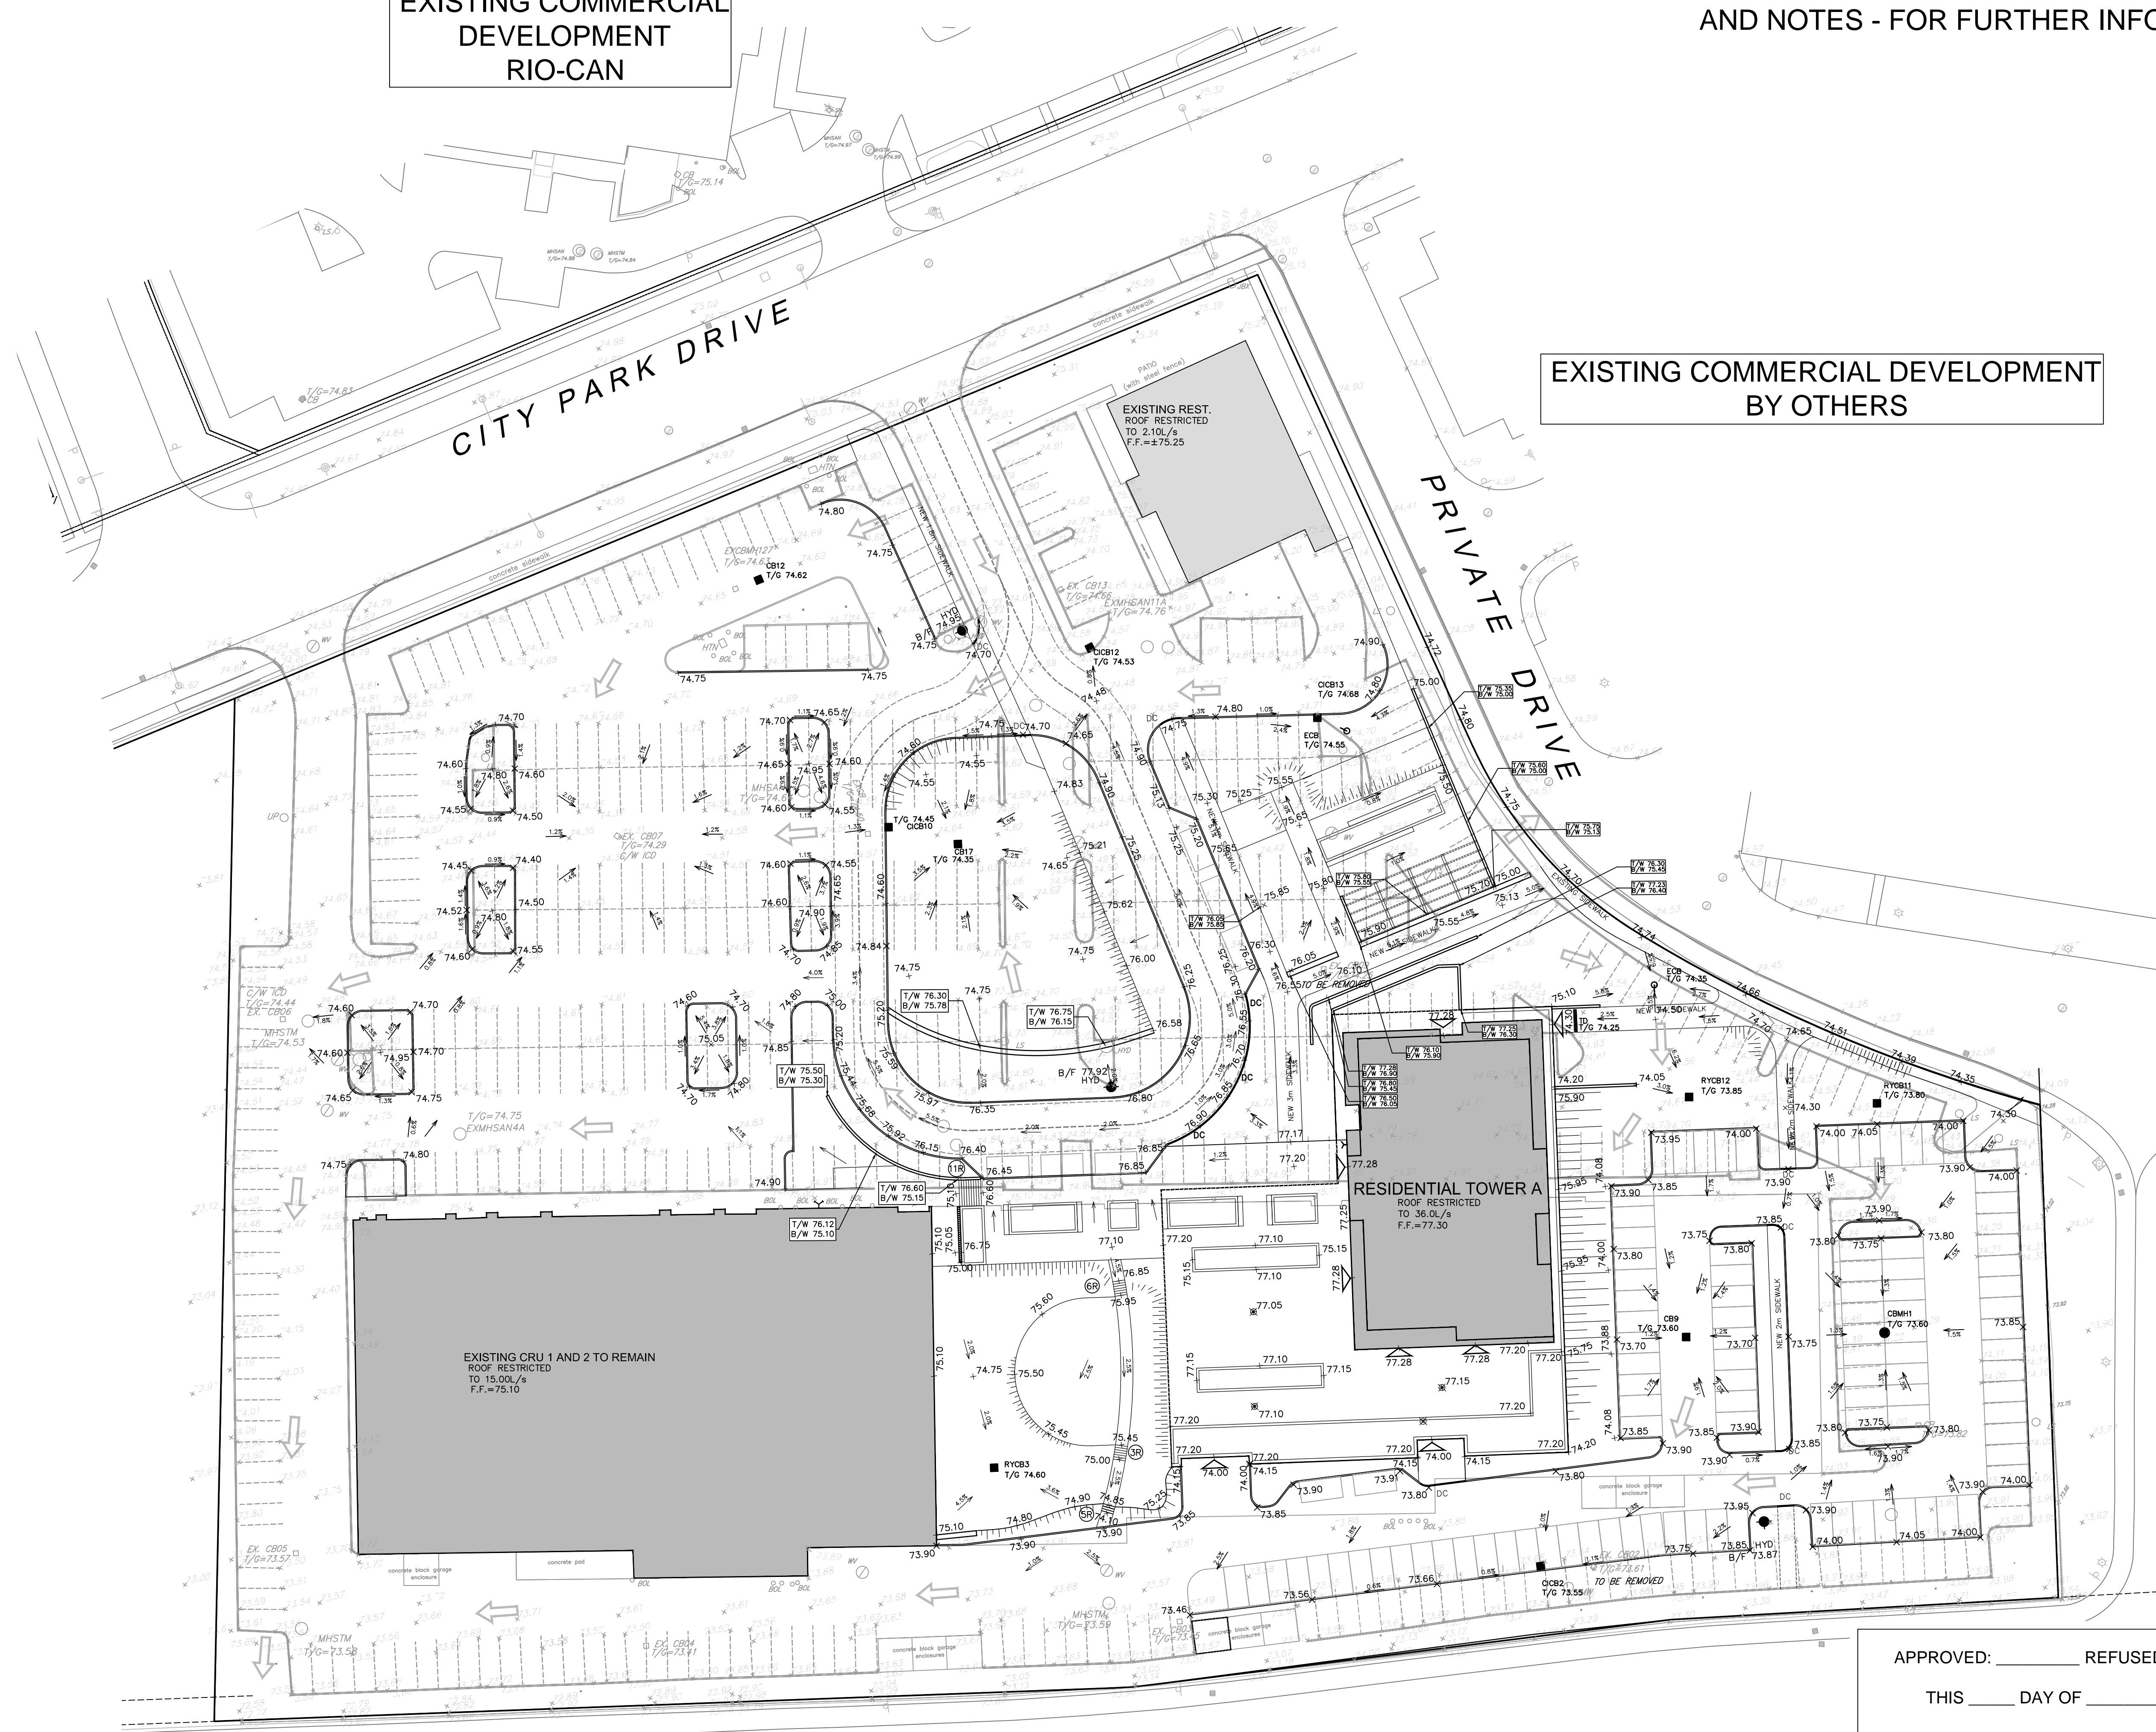


14		
13		
12		
11		
10		
9		
8		
7		
6	REVISED PER CITY COMMENTS	TRB 16:09:22
5	REVISED SITE PLAN	TRB 16:08:22
4	REVISED SITE PLAN	TRB 16:06:06
3	REVISED SITE PLAN	TRB 16:05:25
2	REVISED SITE PLAN	TRB 15:12:04
1	ISSUED TO CITY	TRB 15:11:24
No.	REVISIONS	By Date



IBI IBI GROUP
400 - 333 Preston Street
Ottawa ON K1S 5N4 Canada
tel 613 225 1311 fax 613 225 9868
ibigroup.com

Project Title
2280 CITY PARK DEVELOPMENT
PHASE 1

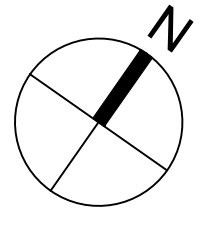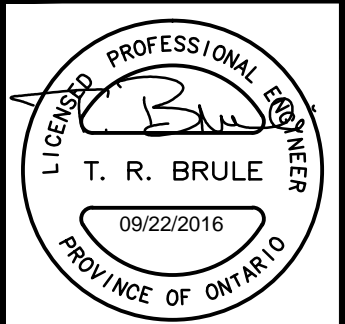

Drawing Title
GRADING PLAN

Scale
1:400

APPROVED: _____ REFUSED: _____
THIS _____ DAY OF _____, 2016
Don Herweyer, MCIP, RPP, Acting Manager
Development Review, Urban Services

Design	J.E.B.	Date	SEPTEMBER 2015
Drawn	E.H.	Checked	T.R.B.
Project No.	38729	Drawing No.	C-200

J:\38729-SilverCliffs\38729-C-200 GRADING PLAN.dwg, Layout Name: C-200 GRADING PLAN, Plot Size: A4 STANDARD-FULL, Plot Scale: 1:0.8, Printed At: 9/22/2016 11:49 AM, Last Saved By: James.Bellison, Last Saved

D07-12-15-0187