


SEE IBI DRAWING 38729 C-010 - DETAILS AND NOTES - FOR FURTHER INFORMATION

EXISTING COMMERCIAL DEVELOPMENT RIO-CAN

EXISTING COMMERCIAL DEVELOPMENT BY OTHERS

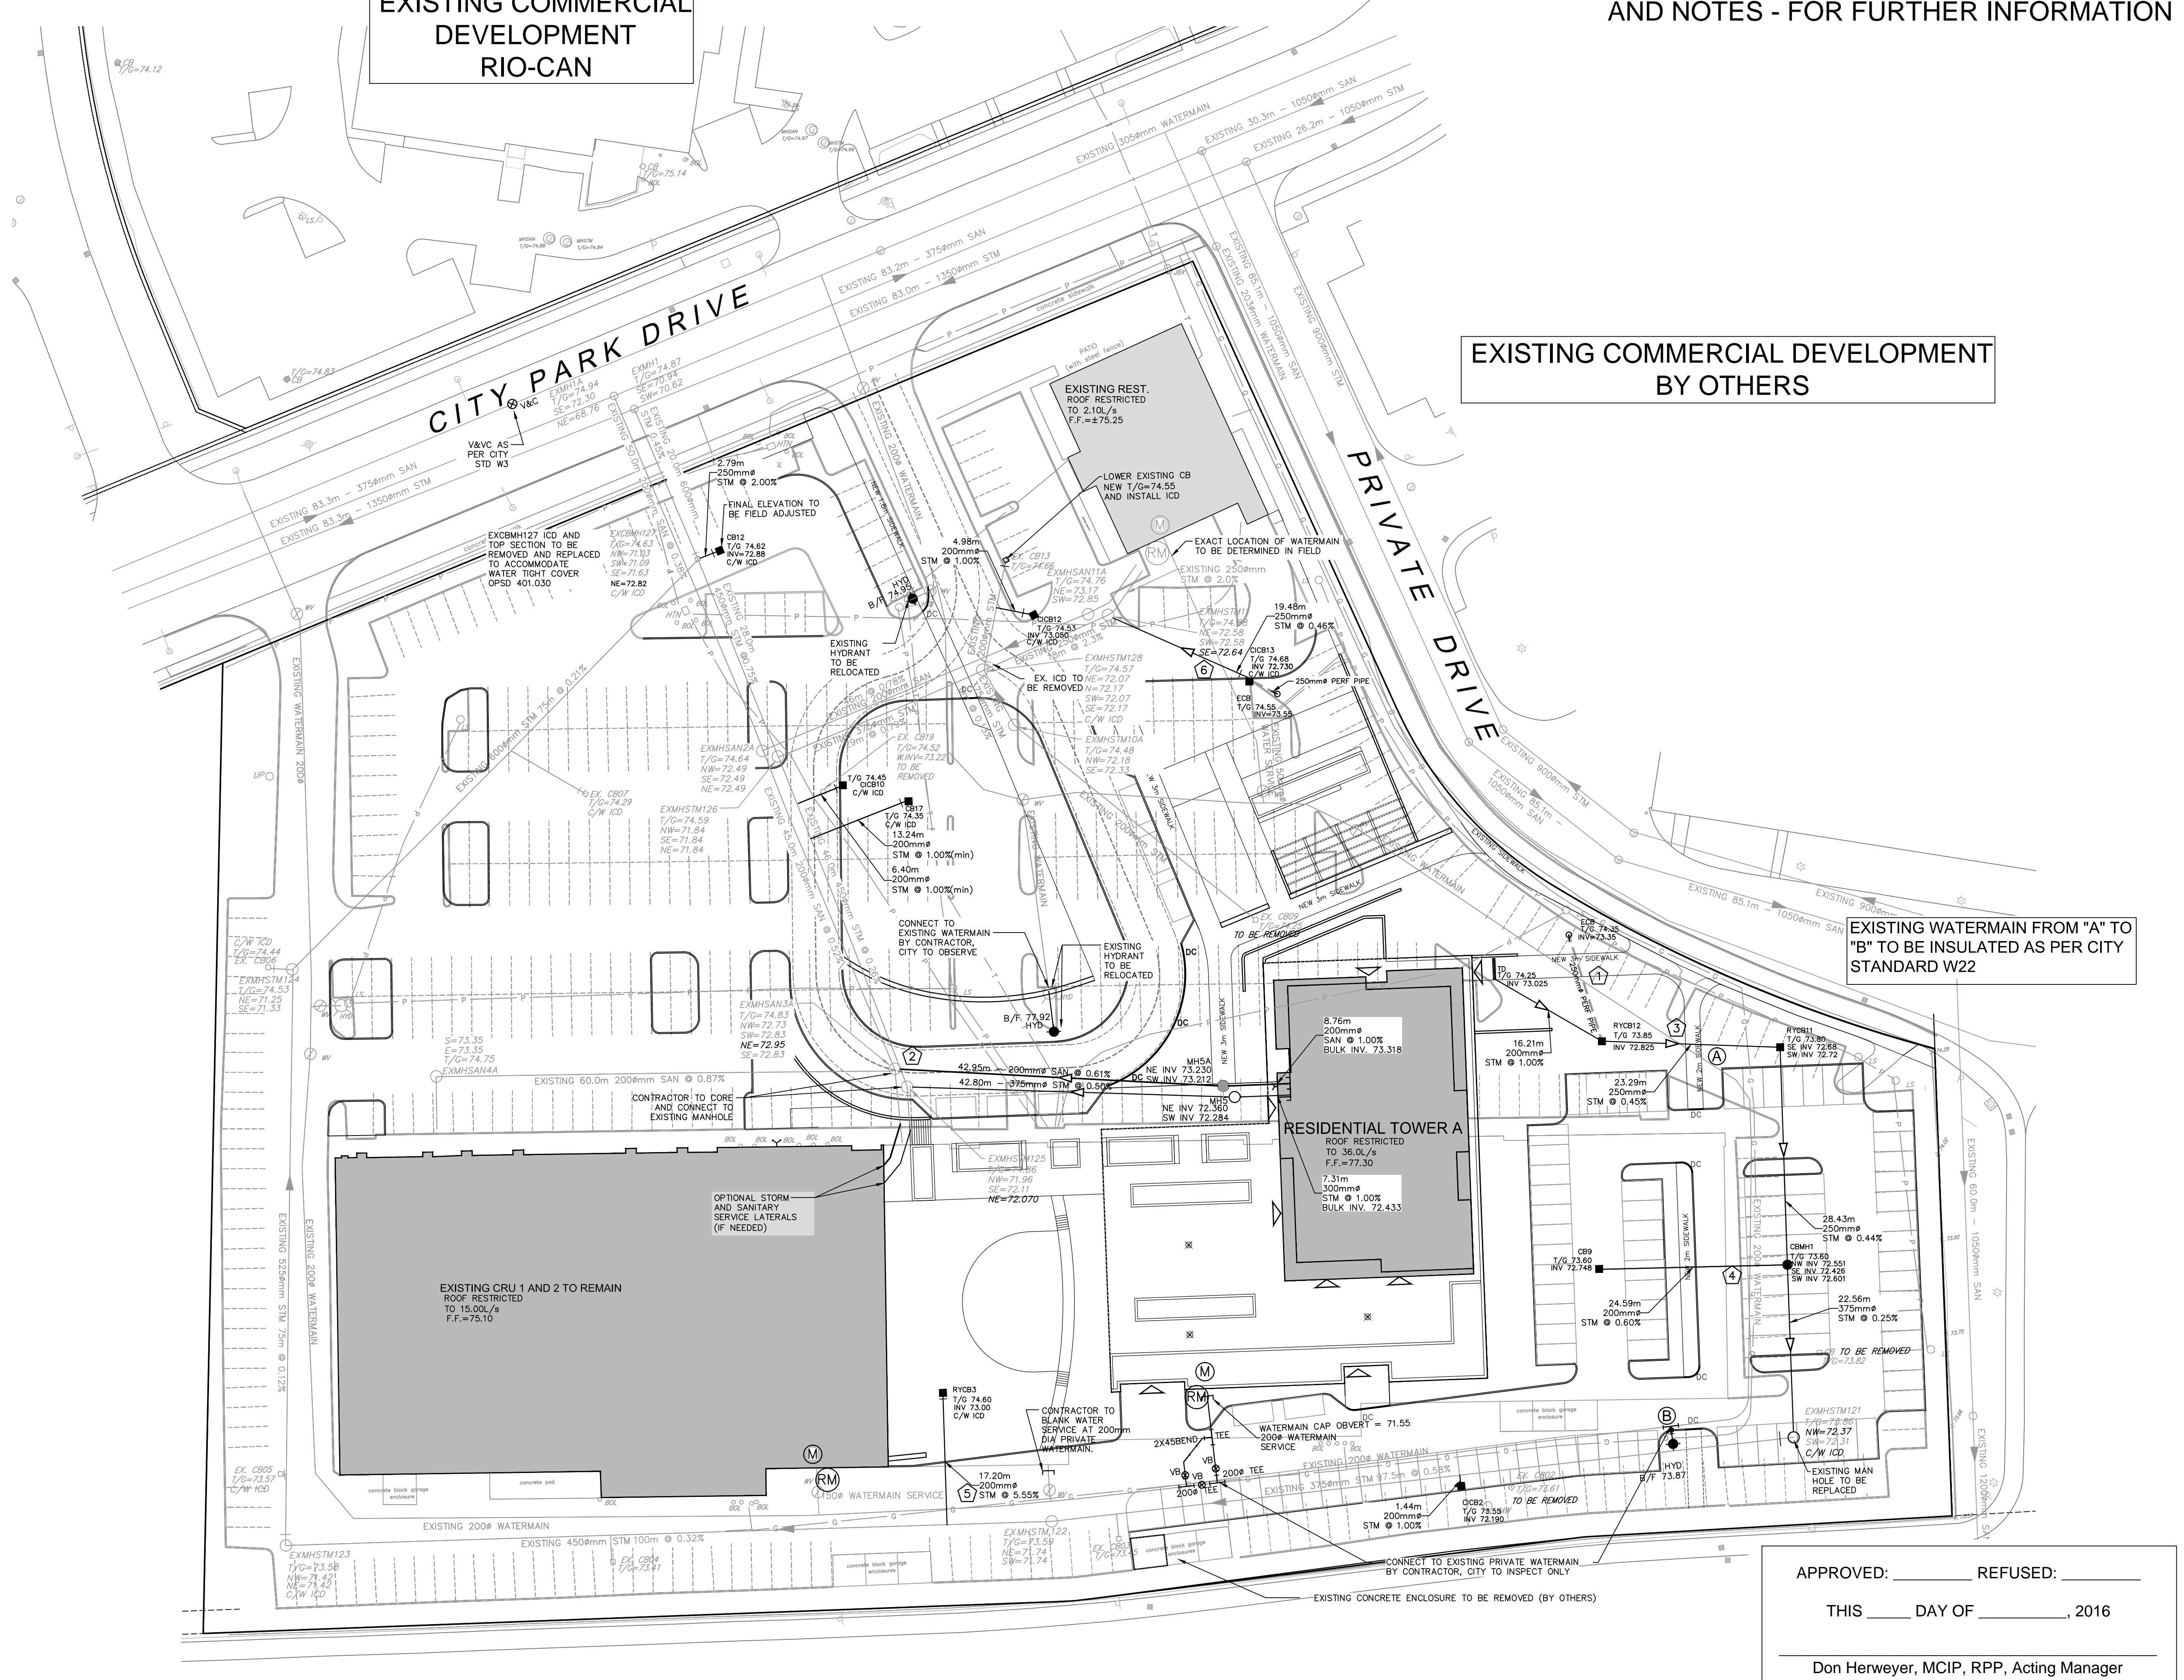


14			
13			
12			
11			
10			
9			
8			
7			
6	REVISED PER CITY COMMENTS	TRB	16:09:22
5	REVISED SITE PLAN	TRB	16:08:22
4	REVISED SITE PLAN	TRB	16:06:06
3	REVISED SITE PLAN	TRB	16:05:25
2	REISSUED SITE PLAN	TRB	15:12:04
1	ISSUED TO CITY	TRB	15:11:24
No.	REVISIONS	By	Date

EXISTING WATERMAIN FROM "A" TO "B" TO BE INSULATED AS PER CITY STANDARD W22



IBI IBI GROUP
400 - 333 Preston Street
Ottawa ON K1S 5N4 Canada
tel 613 225 1311 fax 613 225 9868
ibigroup.com

Project Title
2280 CITY PARK DEVELOPMENT PHASE 1

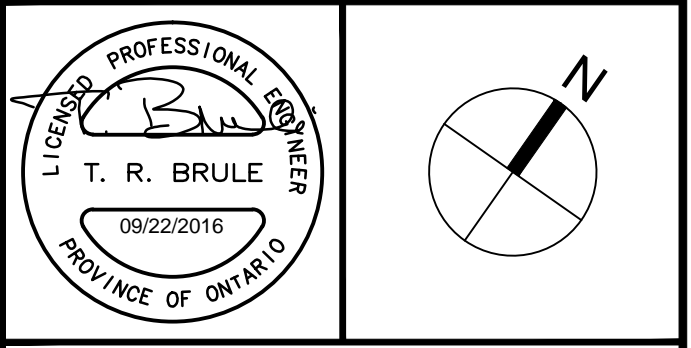

Drawing Title
SERVICING PLAN

Scale
1:400

Design
J.E.B. Date
SEPTEMBER 2015

Drawn
E.H. Checked
T.R.B.

Project No.
38729 Drawing No.
C-100

APPROVED: _____ REFUSED: _____
THIS _____ DAY OF _____, 2016
Don Herweyer, MCIP, RPP, Acting Manager
Development Review, Urban Services

J:\38729-Servicing\Drawings\38729-C-100-SERVICING PLAN.dwg Plot Style: AIA STANDARD-FULL.ctb Plot Scale: 1:0.8 Plotted At: 9/22/2016 11:48 AM User: sara.Belliveau