


**LEGEND**

- ORIGINAL GROUND CONTOUR AND ELEVATION
- X FG=103.00 OG=101.75 FINISHED GROUND ELEVATION ORIGINAL GROUND ELEVATION
- 0.3% SLOPE AND DIRECTION OF FLOW
- ← MAJOR OVERLAND FLOW DIRECTION
- GRADE RAISE LIMIT BOUNDARY
- ▨ AREA 1 NO GRADE RAISE RESTRICTIONS
- ▩ AREA 3 GRADE RAISE LIMIT 1.2m to 1.5m

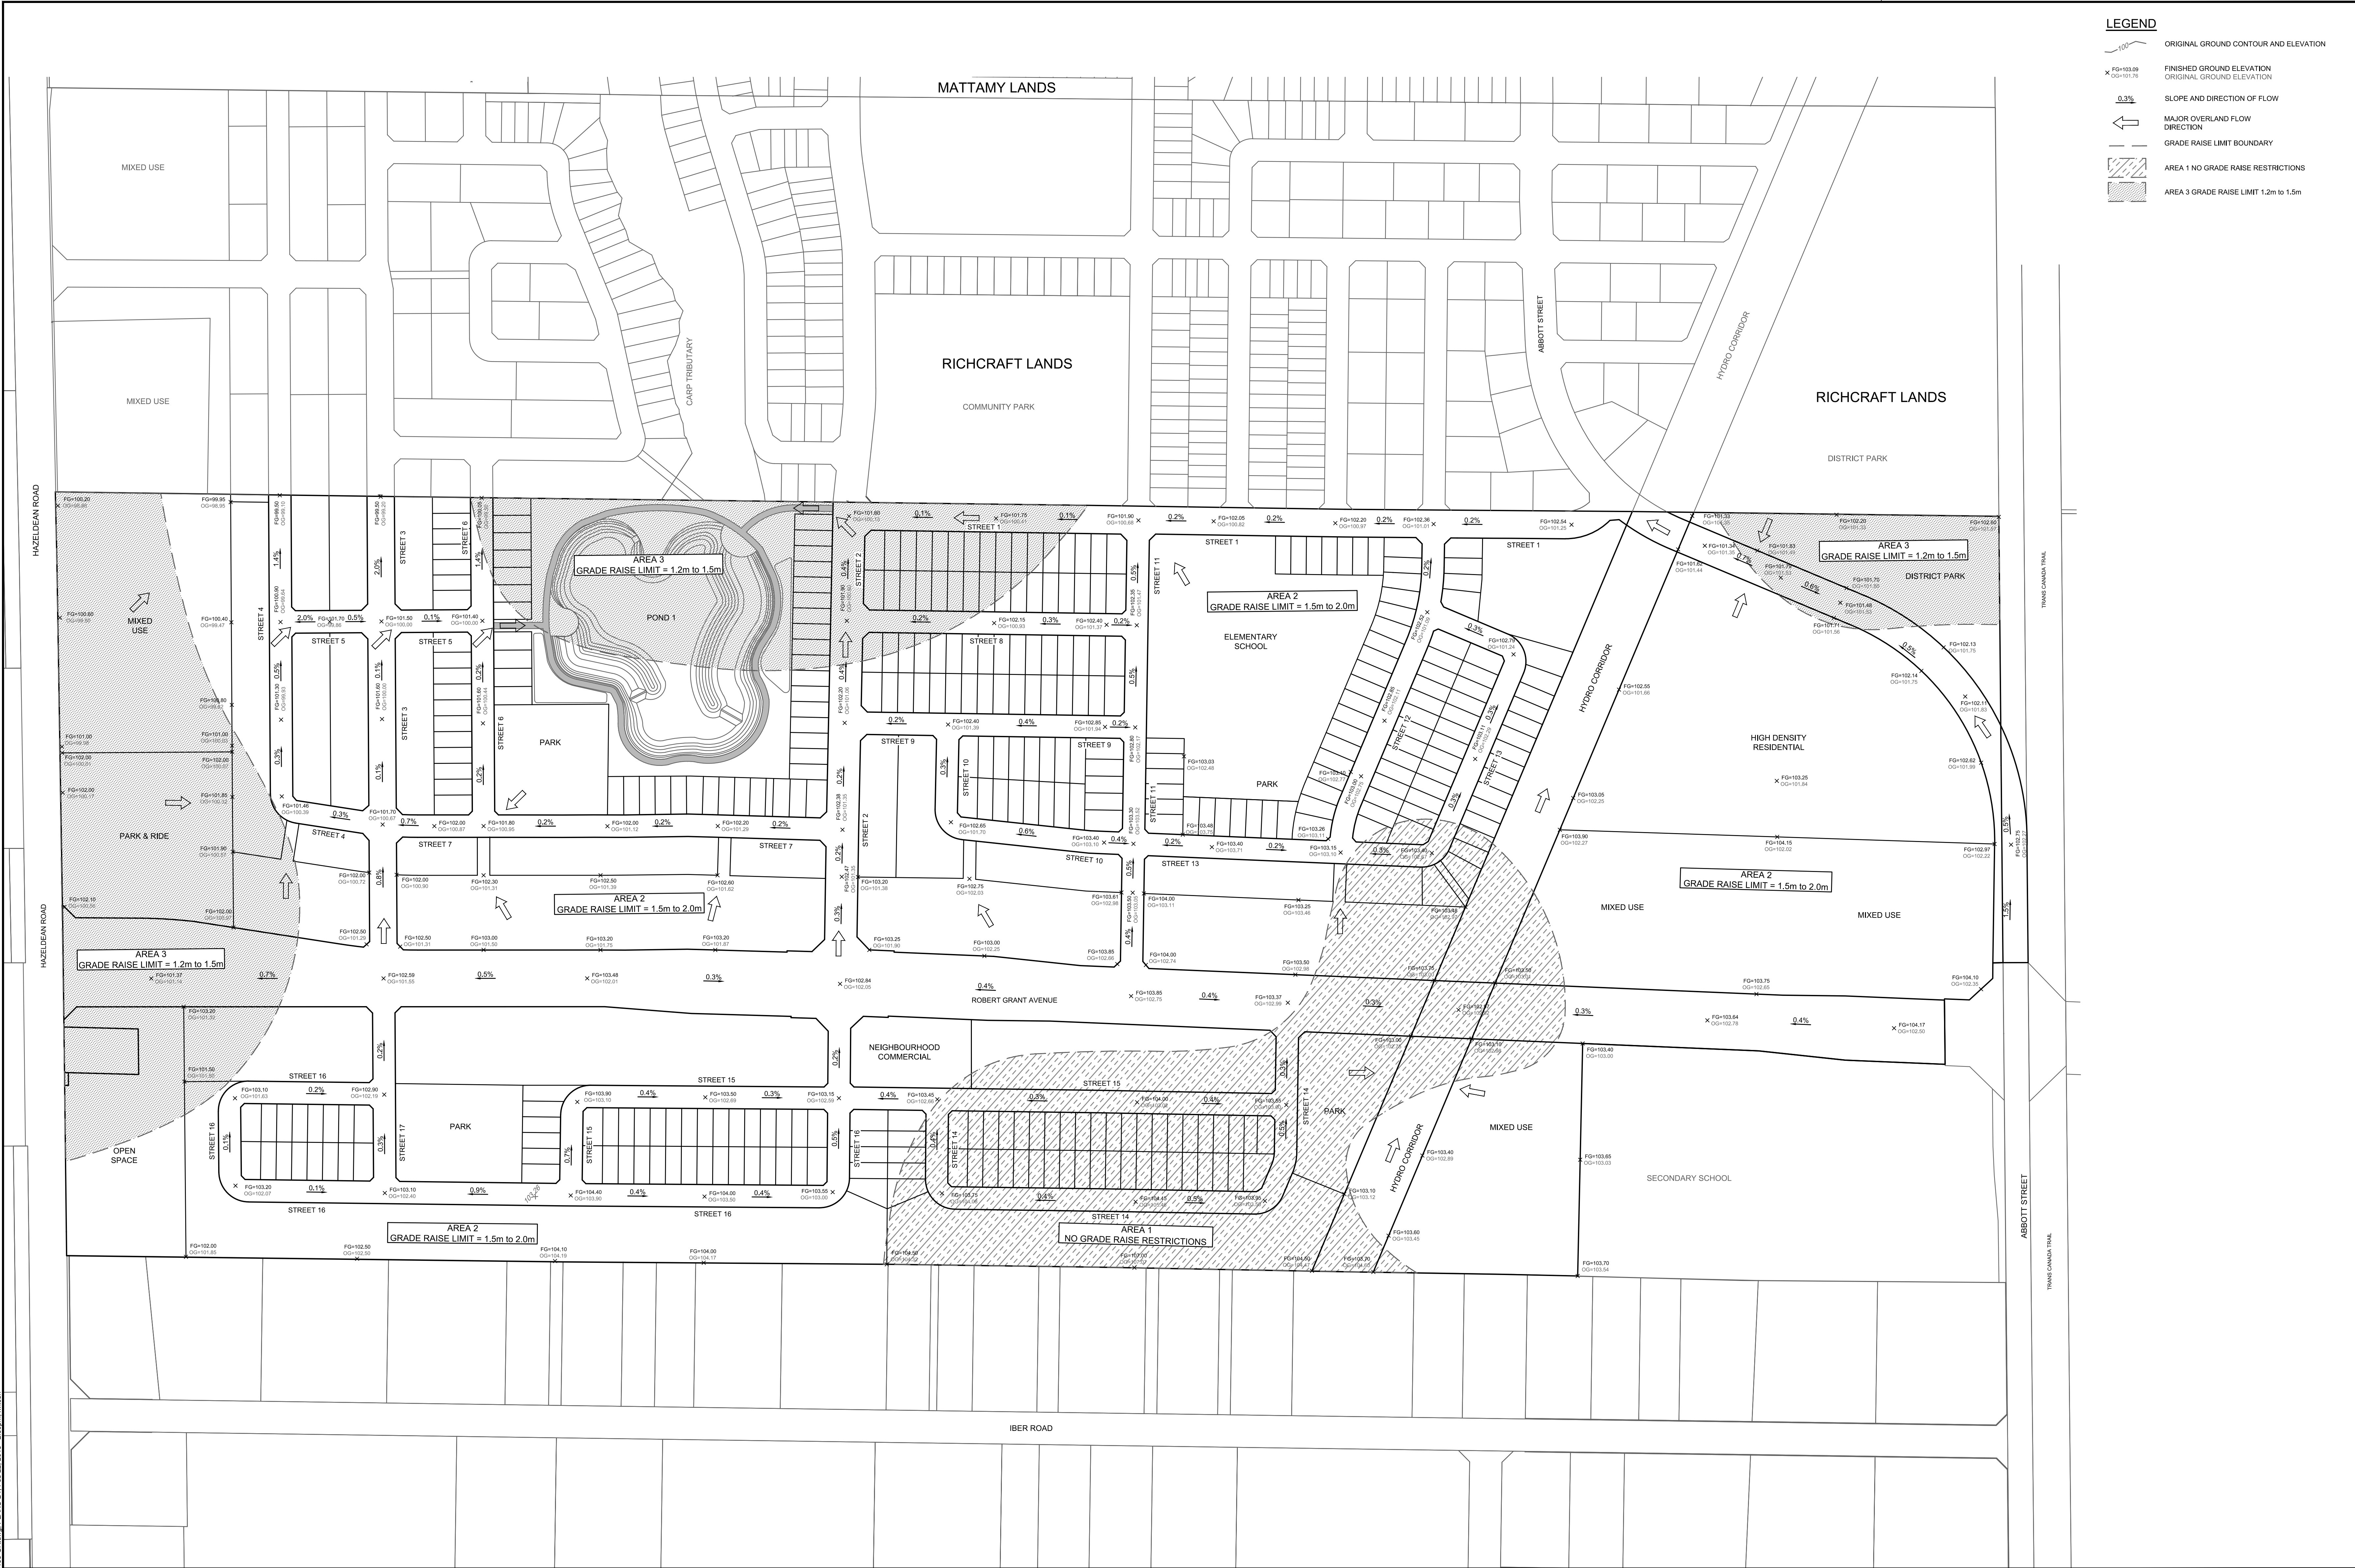

**NOTE:**  
 THE POSITION OF ALL POLE LINES, CONDUITS, WATERMANS, SEWERS AND OTHER UNDERGROUND AND OVERGROUND UTILITIES AND STRUCTURES IS NOT NECESSARILY SHOWN ON THE CONTRACT DRAWINGS, AND WHERE SHOWN, THE ACCURACY OF THE POSITION OF SUCH UTILITIES AND STRUCTURES IS NOT GUARANTEED. BEFORE STARTING WORK, DETERMINE THE EXACT LOCATION OF ALL SUCH UTILITIES AND STRUCTURES AND ASSUME ALL LIABILITY FOR DAMAGE TO THEM.

No.	REVISION	DATE	BY
3.	DRAFT PLAN RESUBMISSION	FEB 23/18	MAB
2.	REVISED PER CITY COMMENTS	JUL 20/17	MAB
1.	DRAFT PLAN APPLICATION	NOV 9/16	MAB

SCALE  
 1:2000  
 0 20 40 60 80

FOR REVIEW ONLY

DESIGN	LRW
CHECKED	MAB
DRAWN	DTD
CHECKED	MAB
APPROVED	JGR

**NOVATECH**  
 Engineers, Planners & Landscape Architects  
 Suite 200, 240 Michael Cowpland Drive  
 Ottawa, Ontario, Canada K2M 1P6  
 Telephone: (613) 254-9643  
 Facsimile: (613) 254-5867  
 Website: www.novatech-eng.com

CITY OF OTTAWA  
 FERNBANK COMMUNITY - KIZELL LANDS

MASTER GRADING PLAN

PROJECT No. 108195  
 REV # 3  
 DRAWING No. 108195-GRD

C:\Users\108195\Documents\CAD\108195-GRD.dwg, PLANS.ctb, Feb 22, 2018, 2:59pm, Wilson