


File Location: R:\26299-01 Arcadia Preliminary Stages 3-4\LR DWG\Civil\CONCEPTUAL OPTIONS\26299-01 C Stage 4 CG8.dwg

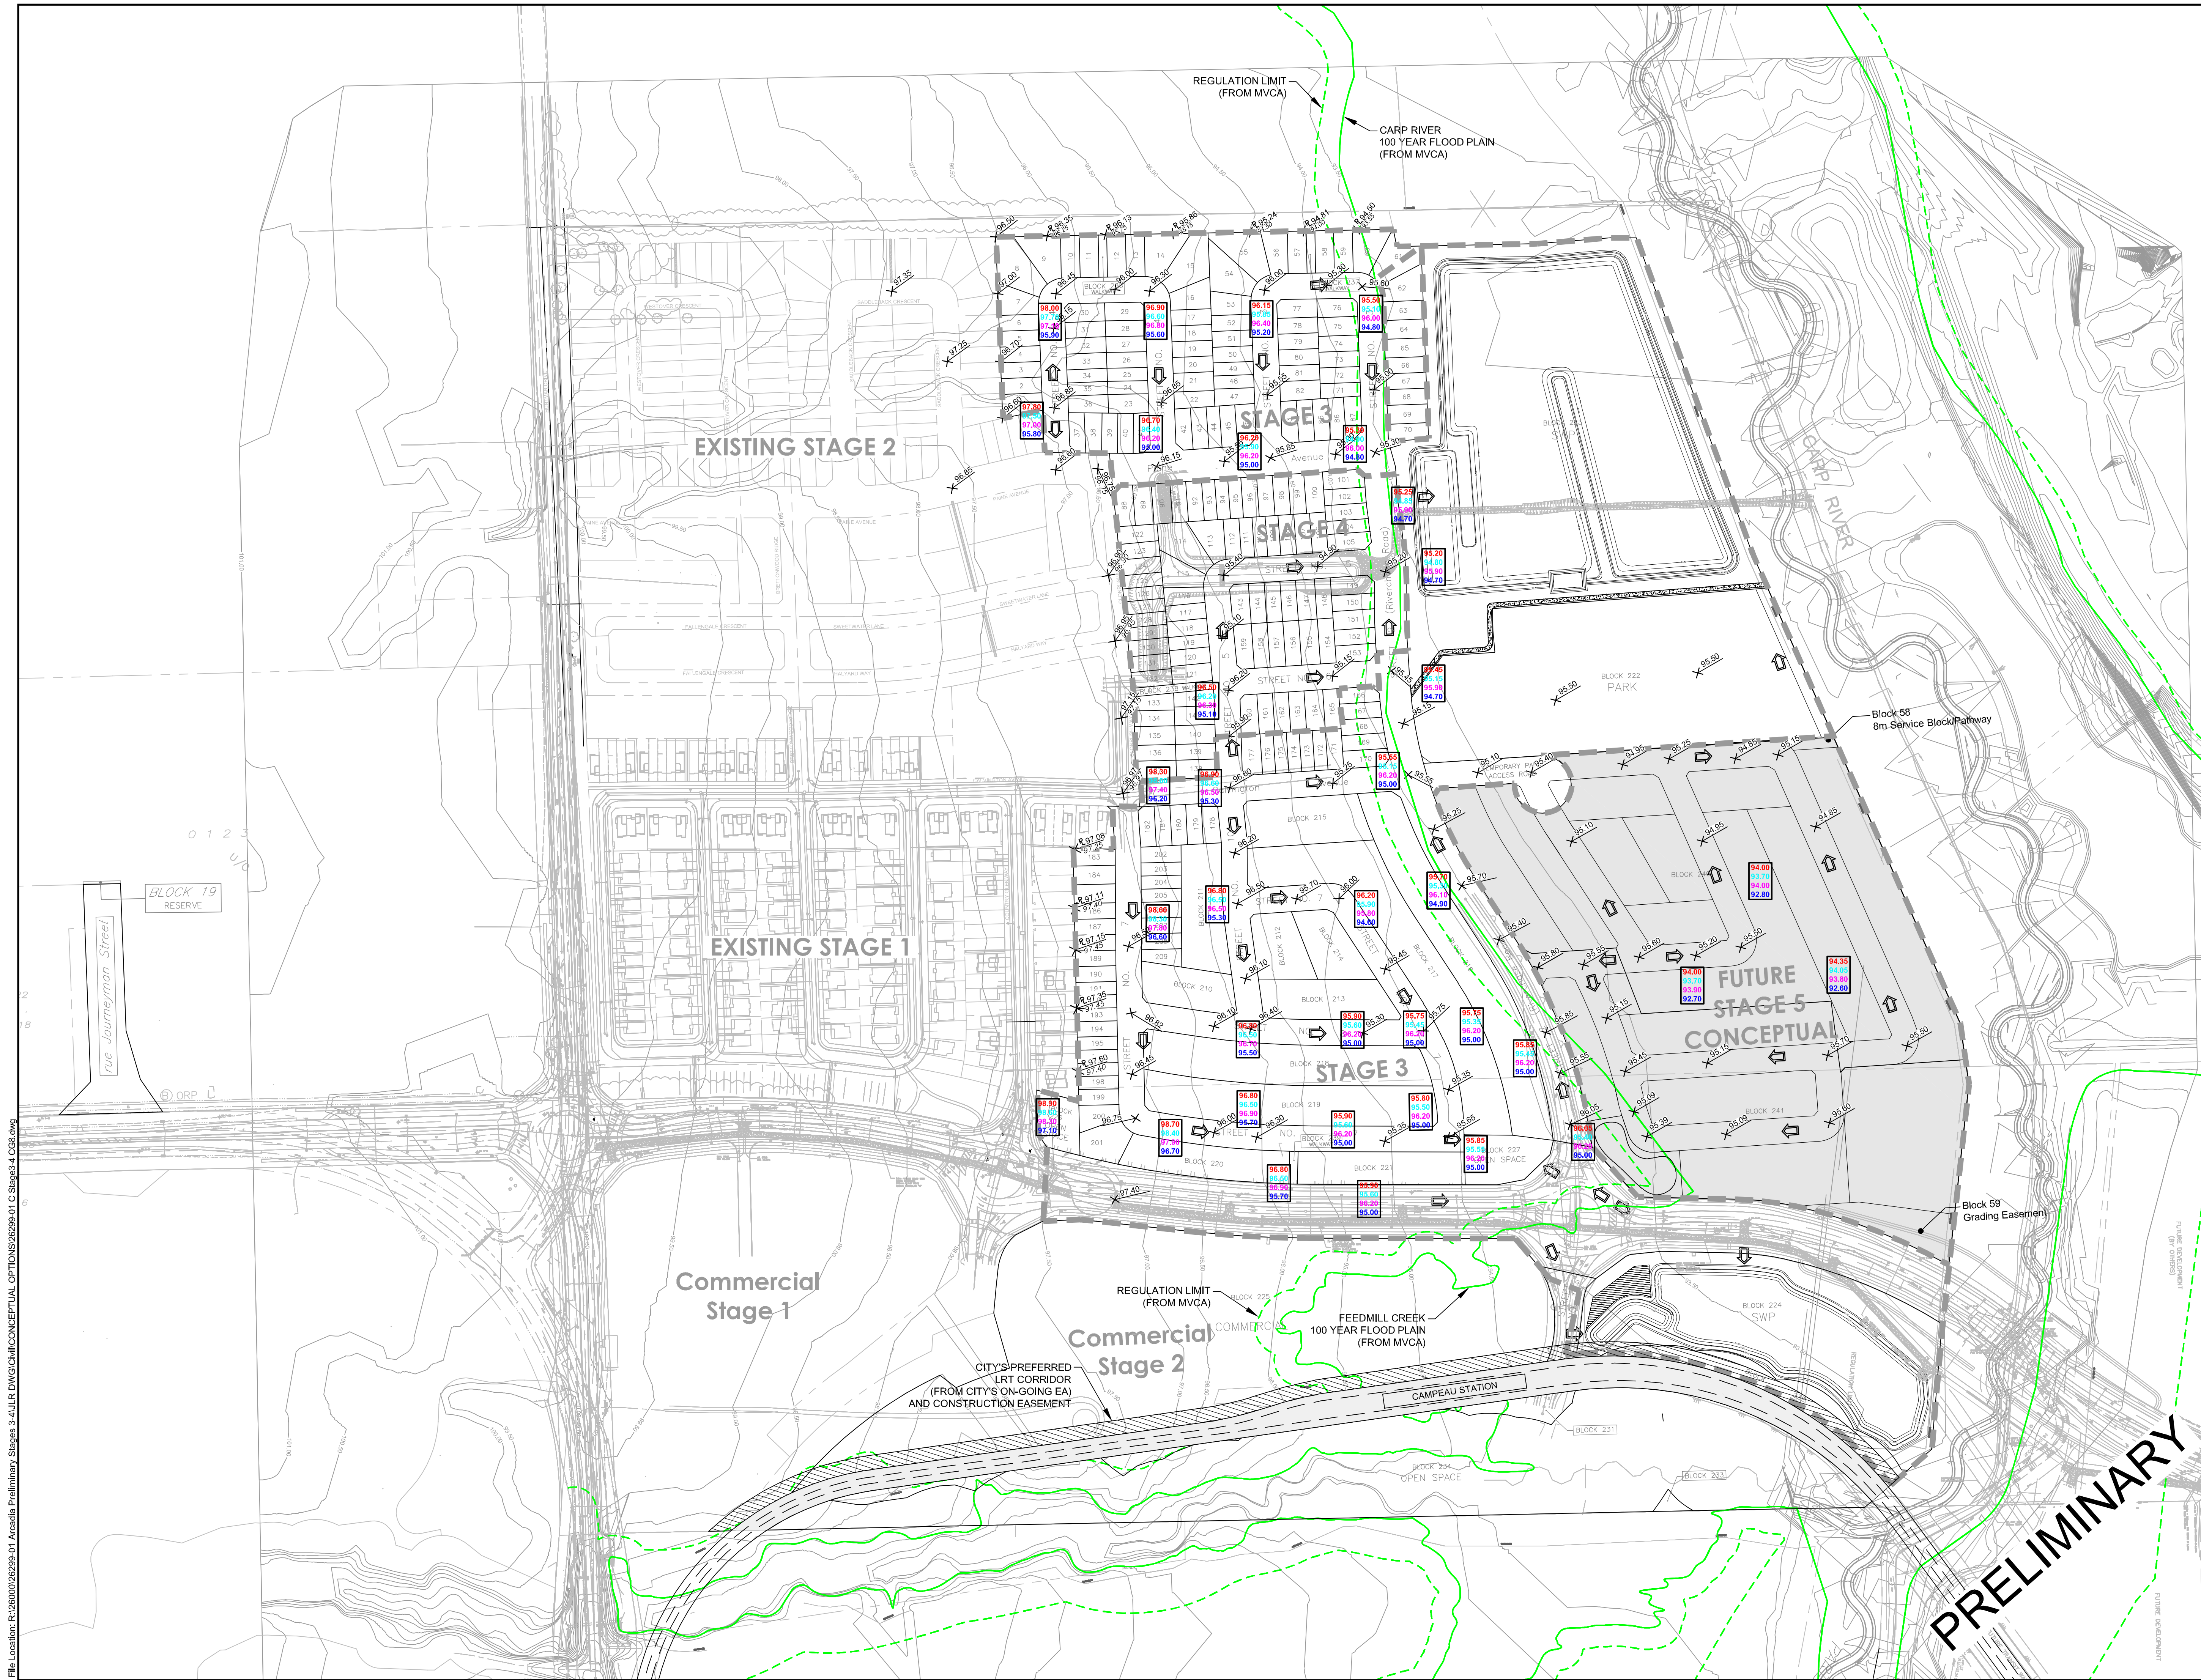

LEGEND

GRADE RAISE RESTRICTIONS PER PATERSON DWG NO. PG0535-18

95.45	MAXIMUM ROAD CENTRELINE GRADE WITH LWF REQUIRED FOR HOUSING
95.15	MAXIMUM ROAD CENTRELINE GRADE WITH CONVENTIONAL HOUSE BACKFILL
95.90	MAXIMUM ROAD CENTRELINE GRADE WITH HOUSING ON IN SITU OR ENGINEERED FILL ESTIMATED IN SITU SOIL OR ENGINEERED FILL LEVEL
94.70	

PROPOSED CENTERLINE GRADE

MAJOR OVERLAND FLOW DIRECTION

1		ISSUED WITH SERVICING BRIEF	18/05/18
No.	ISSUE / REVISION		DD/MM/YY
This drawing is copyright protected and may not be reproduced or used for purposes other than execution of the described work without the express written consent of J.L. Richards & Associates Limited.			
VERIFY SHEET SIZE AND SCALES. BAR TO THE RIGHT IS 25mm IF THIS IS A FULL SIZE DRAWING.			
SCALE:		1:2000	
CLIENT:			
MINTO COMMUNITIES INC.		200-180 KENT STREET OTTAWA, ON K1P 0B6	
CONSULTANT:			
J.L. Richards		ENGINEERS - ARCHITECTS - PLANNERS www.jlrichards.ca	
CONSULTANT:			
PROFESSIONAL STAMP	PROJECT NORTH		
PROJECT: MINTO COMMUNITIES INC. ARCADIA RESIDENTIAL STAGES 3, 4, 5; AND COMMERCIAL STAGE 2 450 HUNTMAR DRIVE			
DRAWING: CONCEPTUAL GRADING PLAN			
DESIGN: HM	DRAWING #:		
DRAWN: TB	CG8		
CHECKED: HM/LD			
JLR #:	26299-01		

PLOT DATE: May 23, 2018 10:45:45 AM

PRELIMINARY