


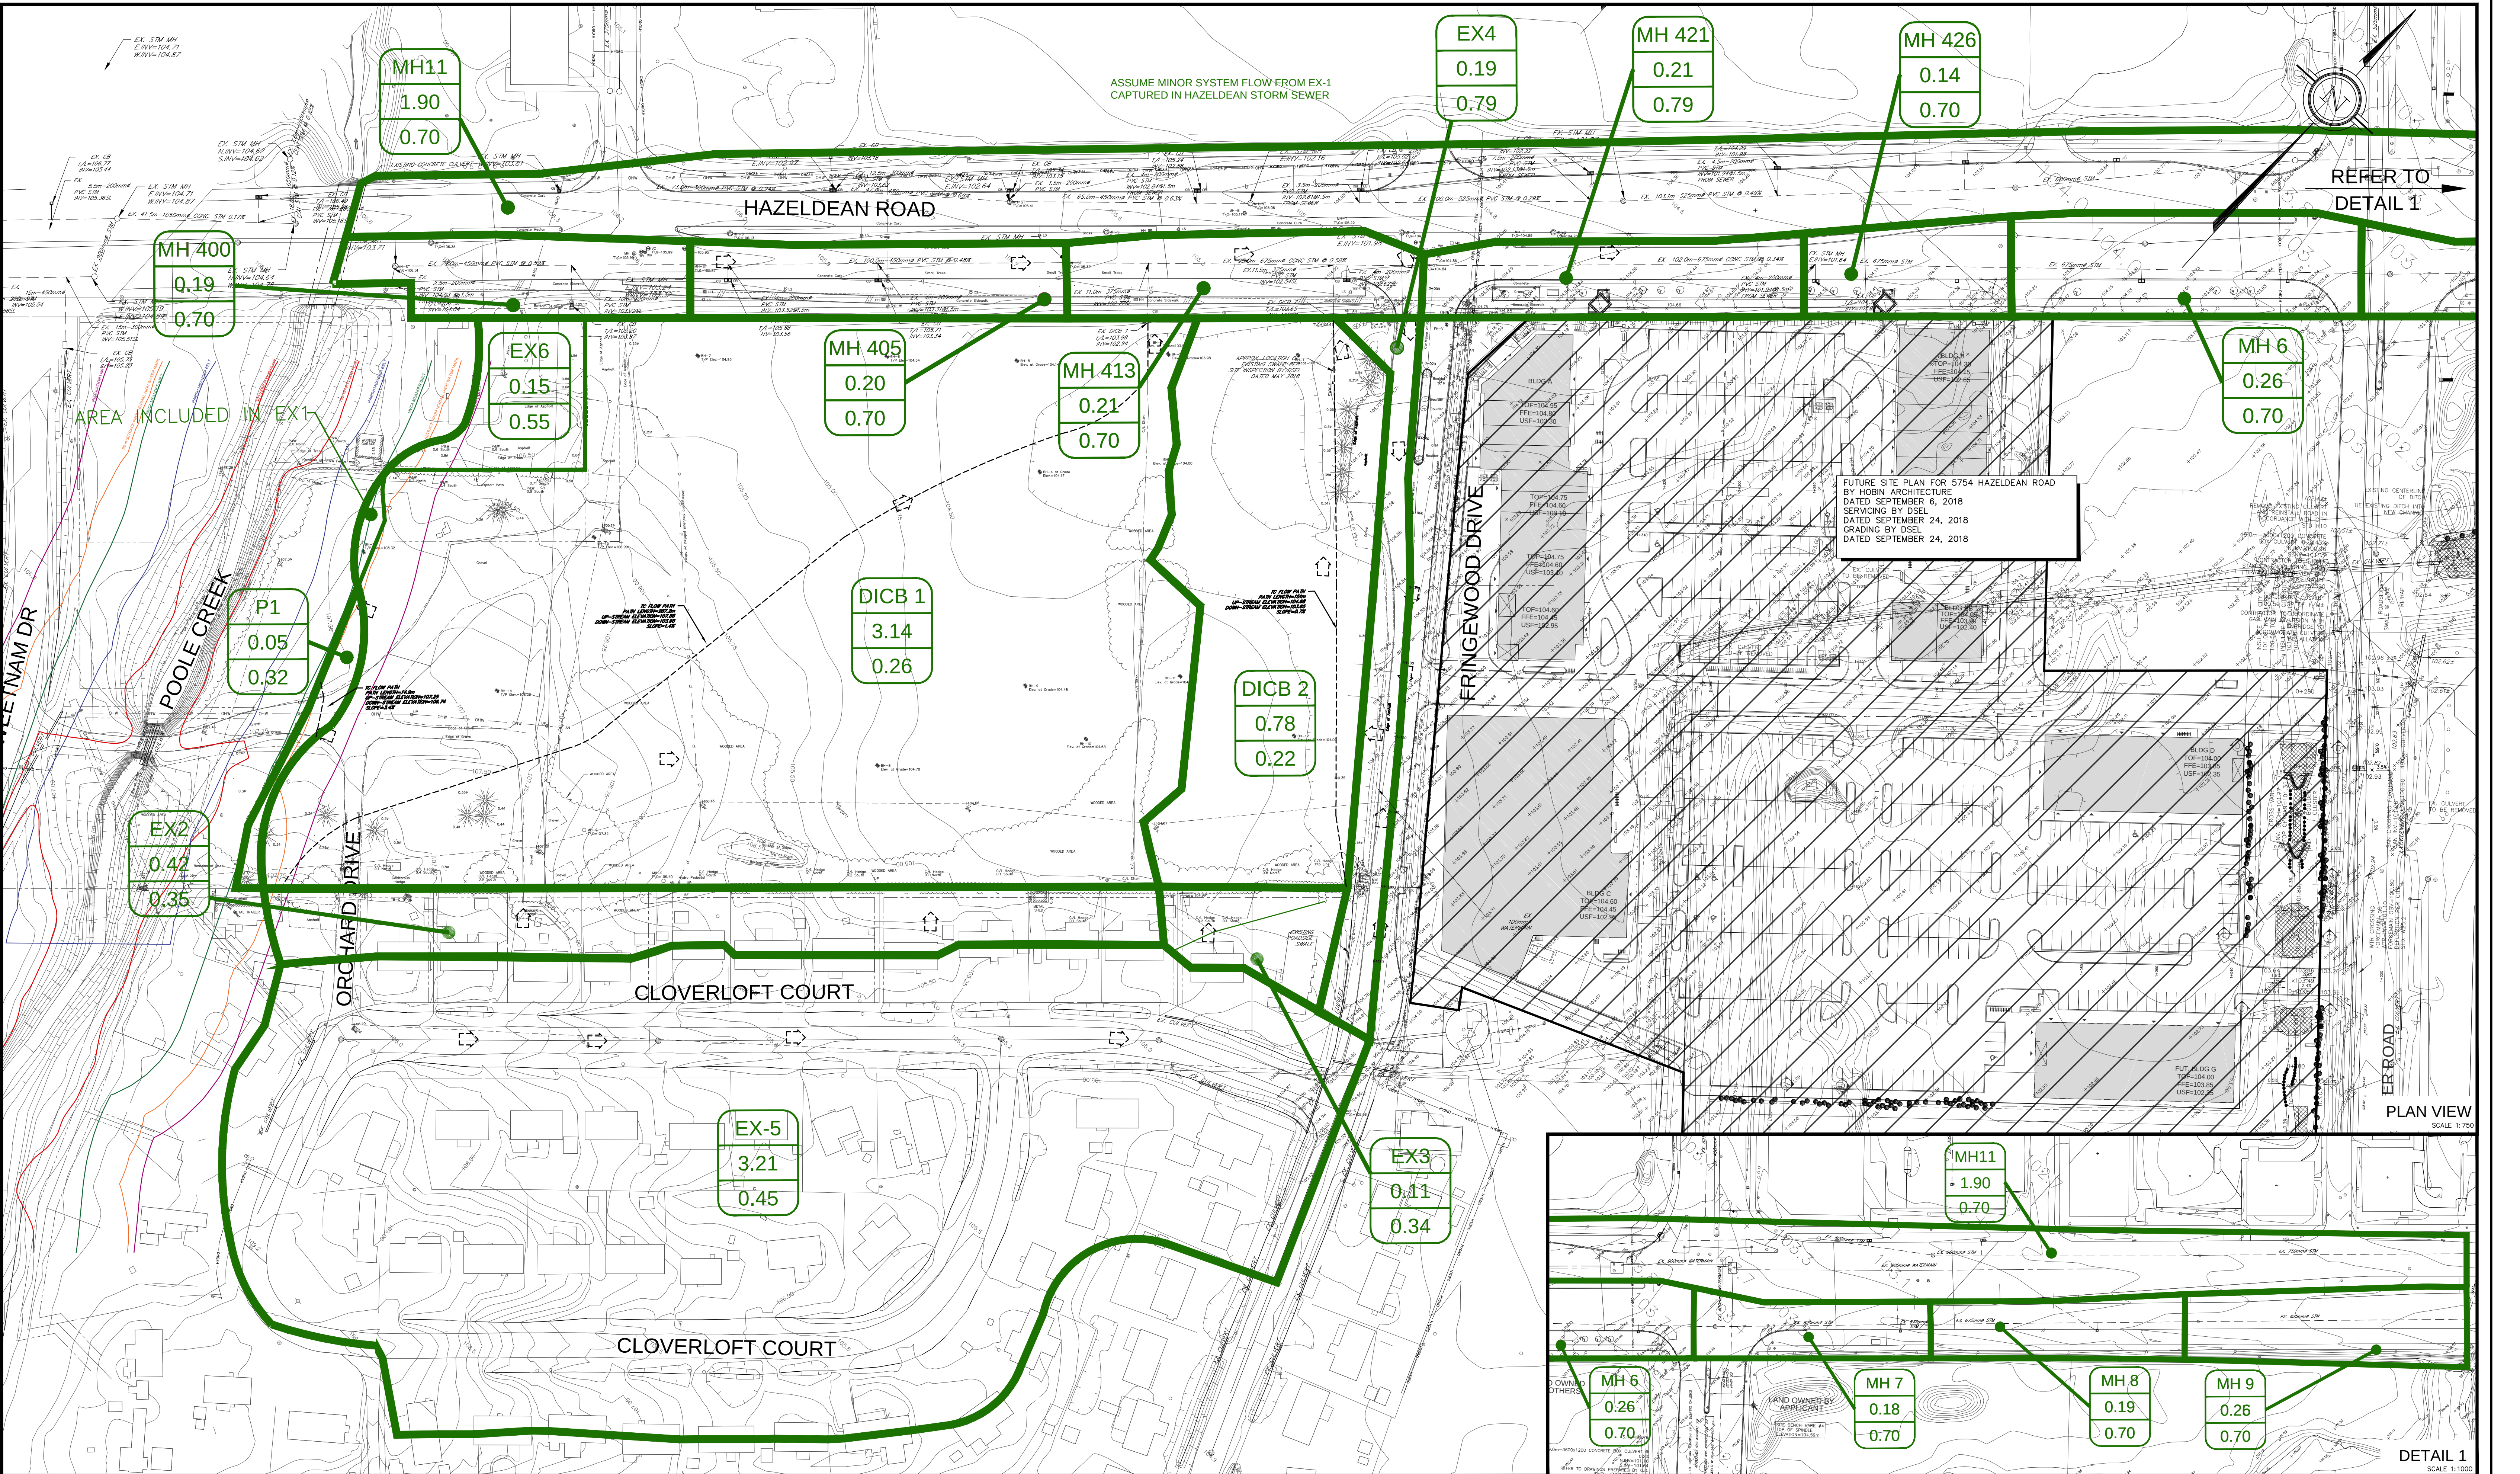

LEGEND:

DICB 1

2.957

0.24

AREA ID

AREA (HA)

RUNOFF COEFFICIENT

EXISTING DRAINAGE AREA

PROPERTY LINE

EXISTING OVERLAND FLOW DIRECTION

FUTURE DEVELOPMENT BY OTHERS

DSEL

david schaeffer engineering ltd

120 Iber Road, Unit 103

Stittsville, ON K2S 1E9

Tel. (613) 836-0856

Fax. (613) 836-7183

www.DSEL.ca

EXISTING STORMWATER DRAINAGE PLAN

5 ORCHARD DRIVE

PROJECT No.:	18-1006
SCALE:	AS NOTED
DATE:	DECEMBER 2018
DRAWING No.	EX-SWM-1
SHEET NO.	5 OF 7

z:\projects\18-1006_companale_5-orchard\p2_design\p2_drawings\b2-2_main (dse)\2018-06_tsr_subm_1\2018-12-12_1006_prelim_slm-1.dwg