


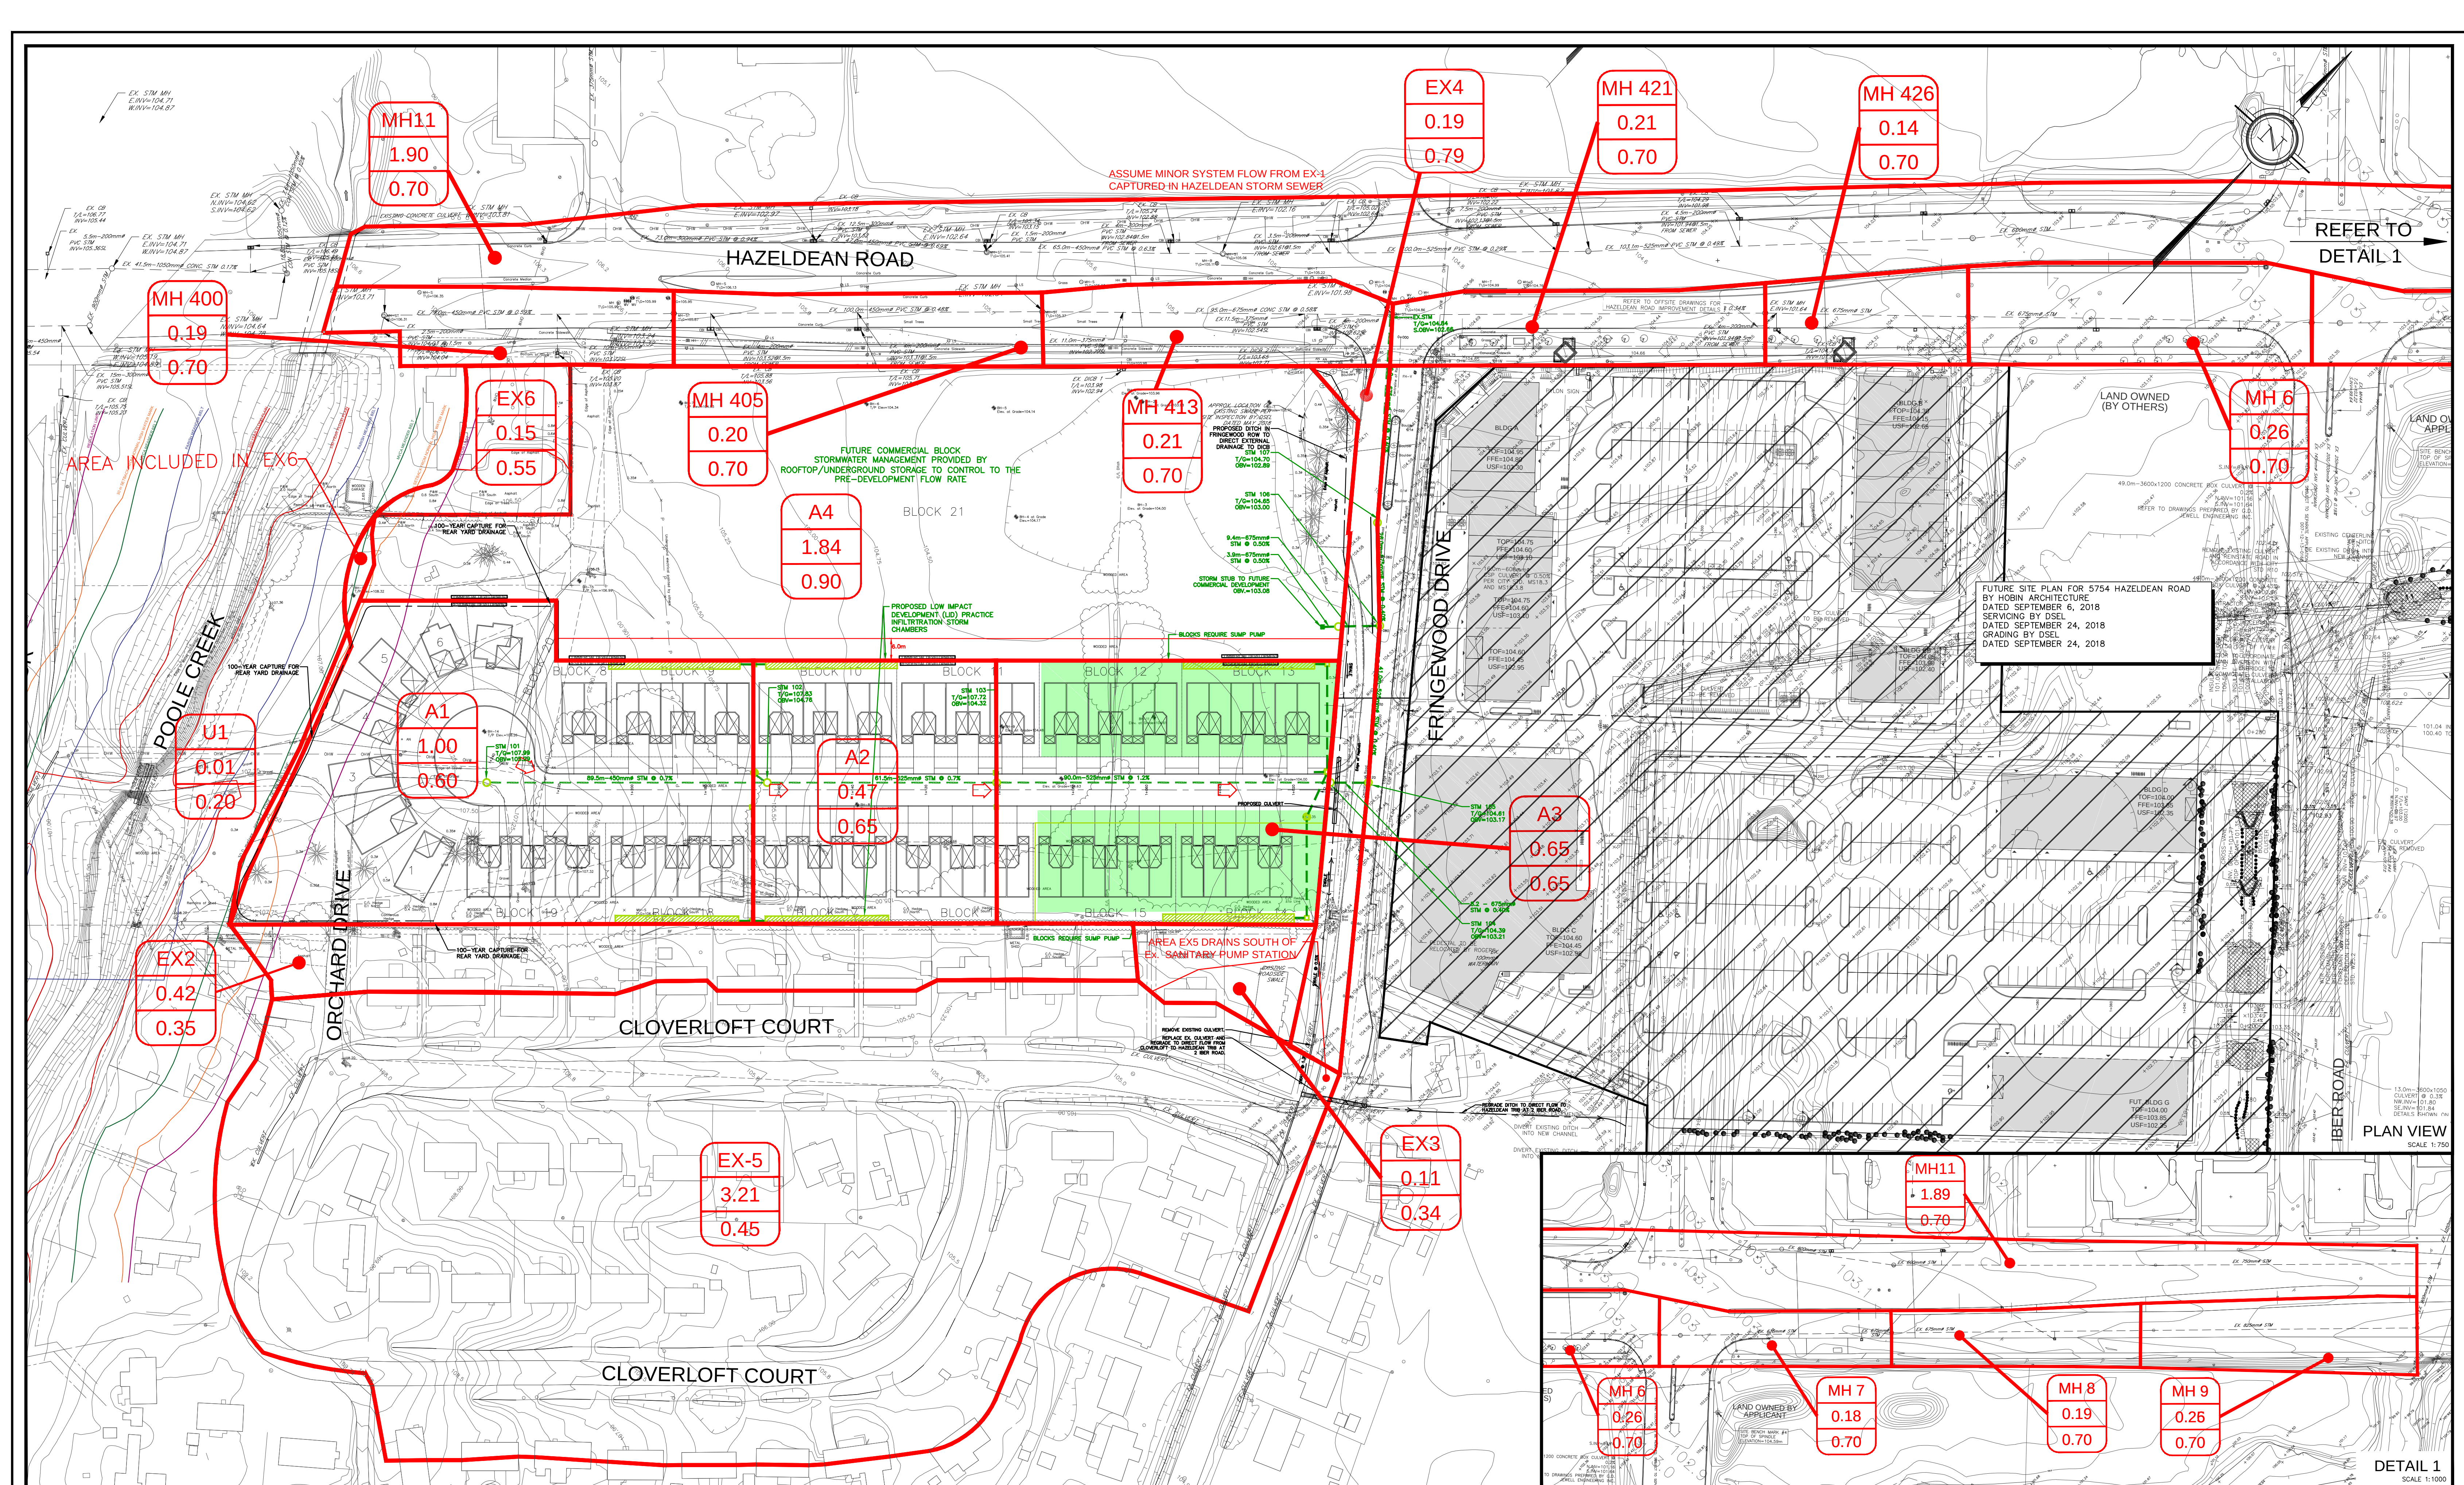

LEGEND:

PROPOSED DRAINAGE BOUNDARY

PROPOSED STORM SEWER

PROPERTY LINE

CONTEMPLATED SWALE

PROPOSED CATCH BASIN

PROPOSED STORM MAINTENANCE HOLE

PROPOSED STORM MAINTENANCE HOLE

BLOCKS REQUIRING SUMP PUMP

FUTURE DEVELOPMENT BY OTHERS

A1

0.83

0.90

EXISTING OVERLAND FLOW DIRECTION

CONTEMPLATED STORM MH TOP OF GRATE/CONTEMPLATED STORM OVERT

120 Iber Road, Unit 103
Stittsville, ON K2S 1E9
Tel. (613) 836-0856
Fax. (613) 836-7183
www.DSEL.ca

PROPOSED STORMWATER DRAINAGE PLAN
5 ORCHARD DRIVE

PROJECT No.:	18-1006
SCALE:	1:750
DATE:	DECEMBER 2018
DRAWING No.	SWM-1
SHEET NO.	6 OF 7

z:\projects\18-1006_companion_5-orchard\p2_design\p2_drawings\b2-2_main (dse)\2018-06_fsr_subm_1\2018-12-12_1006_prelim_slm-1.dwg