


EASEMENT BLOCK

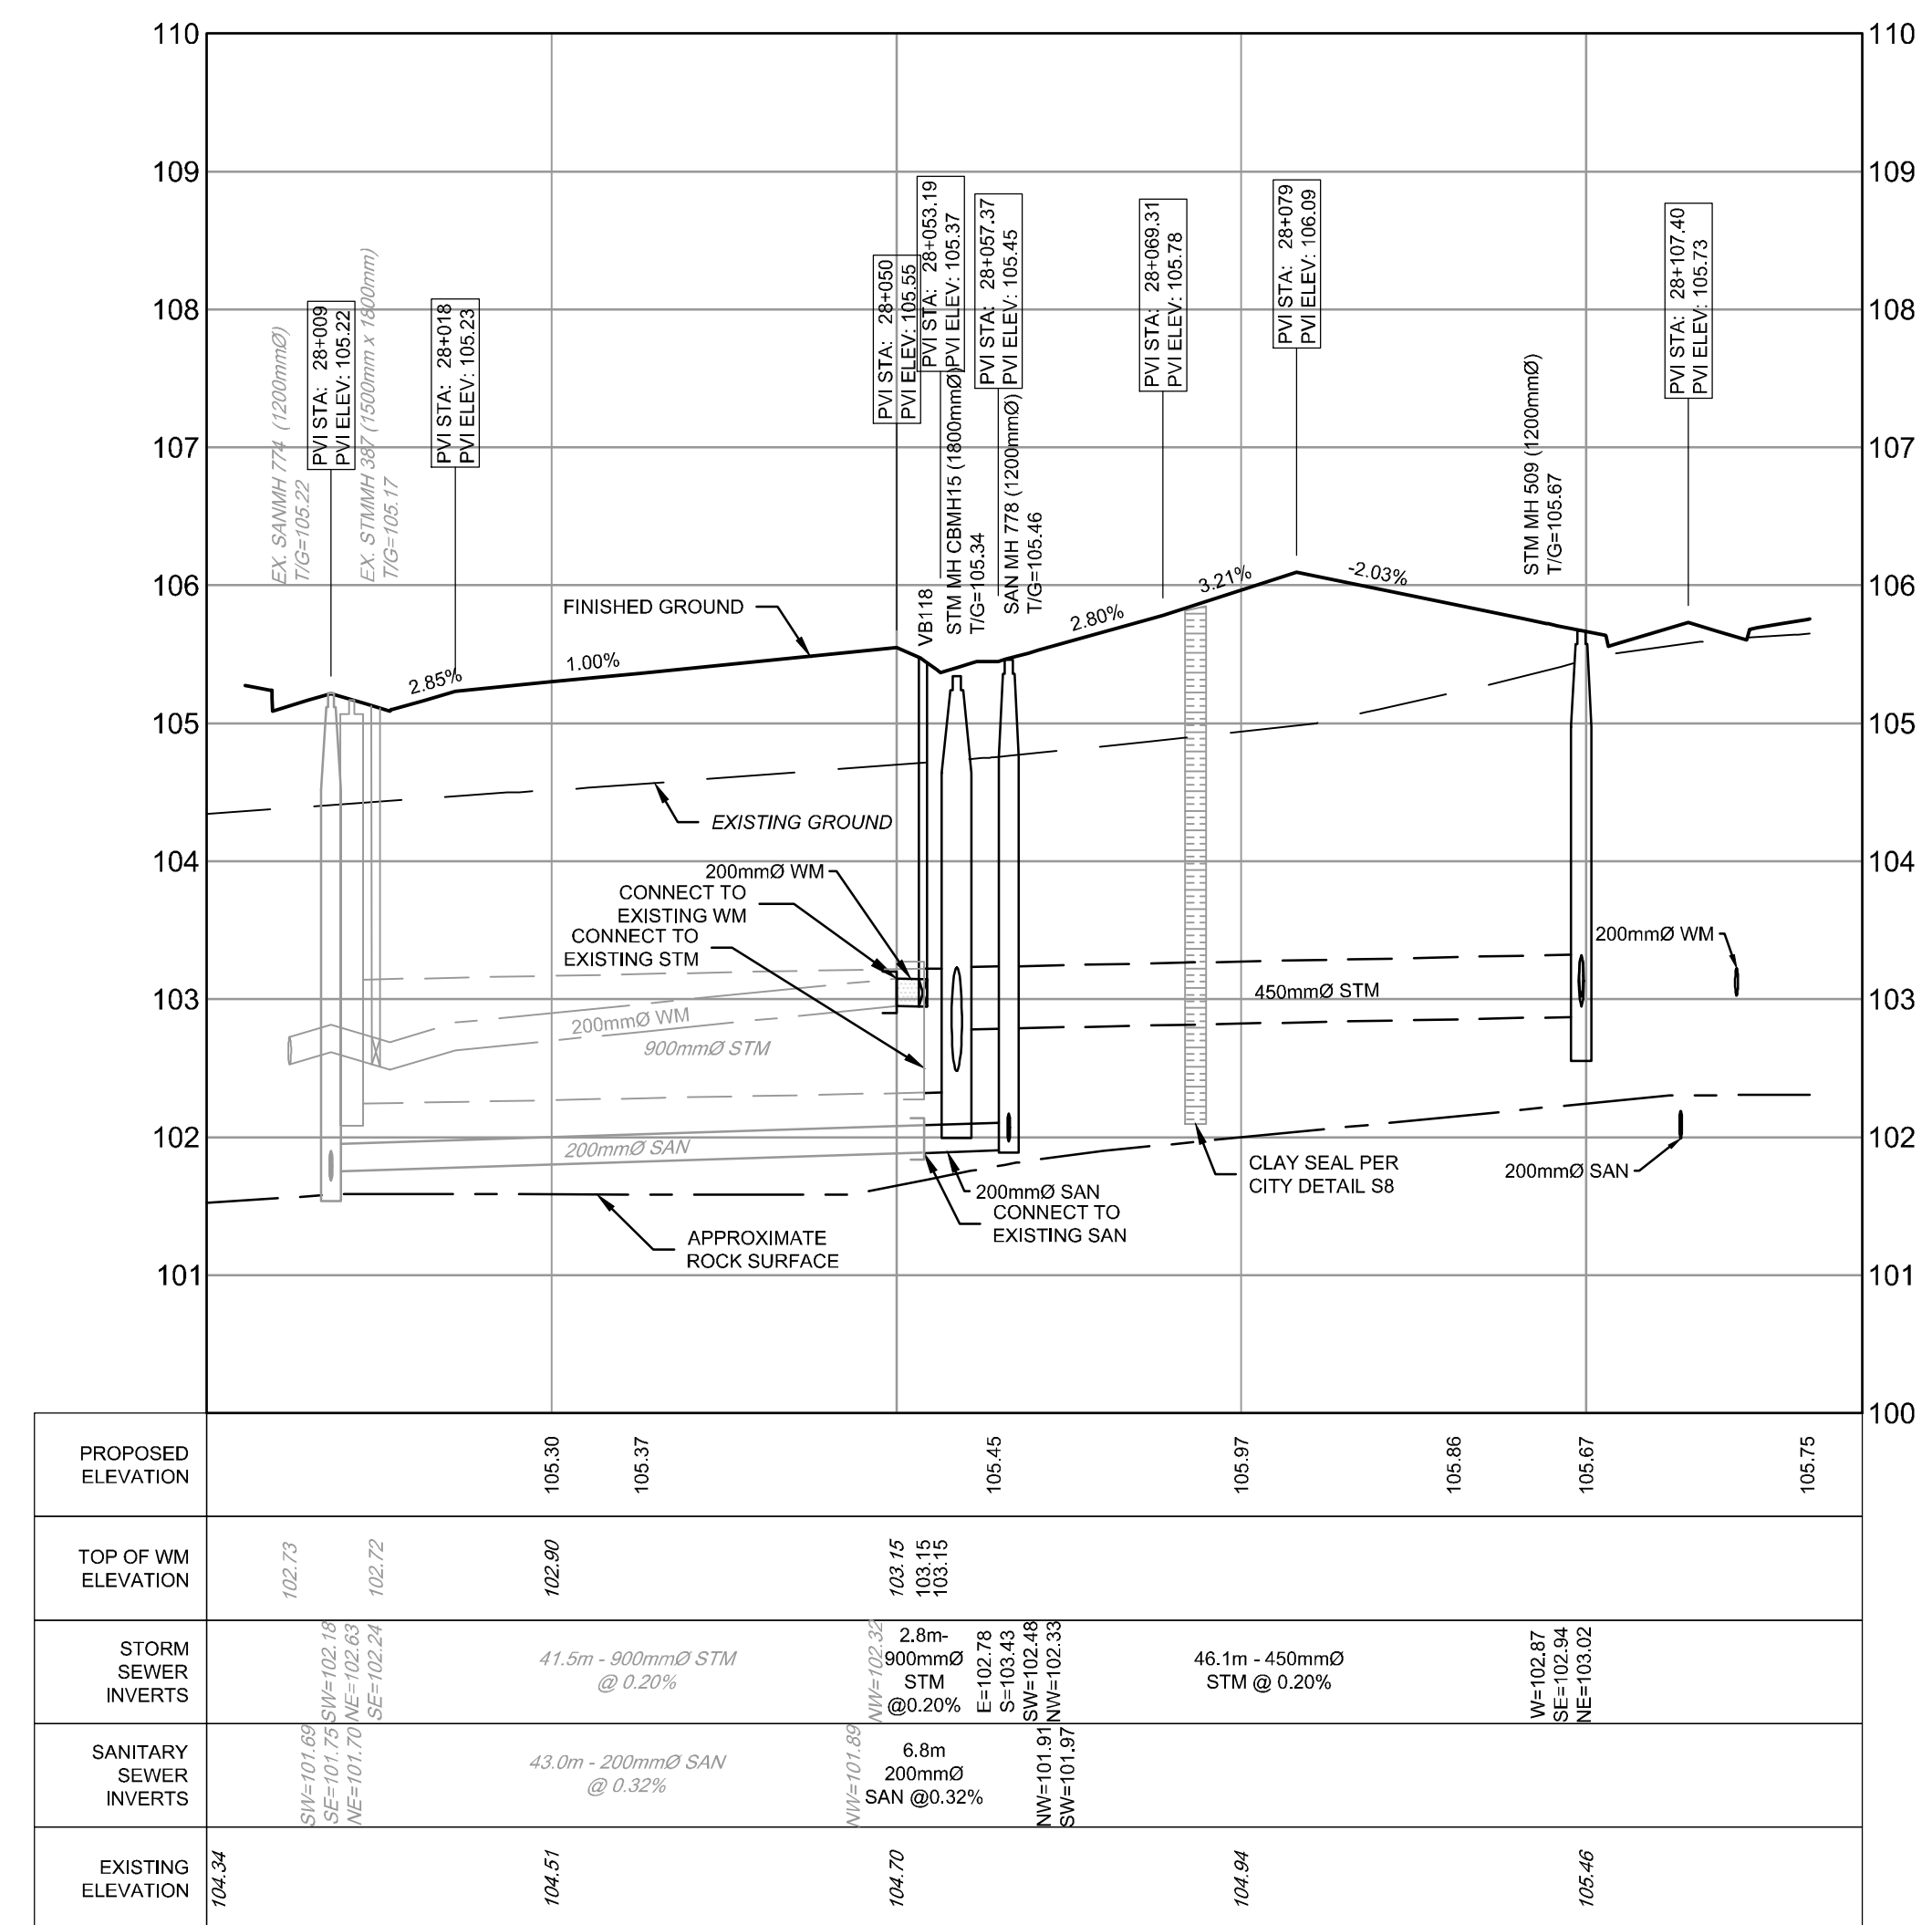


PROPOSED ELEVATION	TOP OF WM ELEVATION	STORM SEWER INVERTS	SANITARY SEWER INVERTS	EXISTING ELEVATION
105.80	102.73	102.80	104.51	104.51
105.57	103.15	103.15	104.70	104.70
105.45	103.15	103.15	104.70	104.70
105.67	103.15	103.15	104.70	104.70
105.66	103.15	103.15	104.70	104.70
105.67	103.15	103.15	104.70	104.70
105.75	103.15	103.15	104.70	104.70

CHAINAGE	28+000	28+005	28+010	28+015	28+020
28+000	104.51	104.51	104.70	104.70	104.70
28+005	104.51	104.51	104.70	104.70	104.70
28+010	104.51	104.51	104.70	104.70	104.70
28+015	104.51	104.51	104.70	104.70	104.70
28+020	104.51	104.51	104.70	104.70	104.70

C:\Users\10818019-PR2\OneDrive\Documents\Phase 3\CAD\Drawings\108180-19-PR2.dwg, P32, Dec-07, 2016, 11:18am, addim

NOTE:
 THE POSITION OF ALL POLE LINES, CONDUITS,
 WATERMANS, SEWERS AND OTHER
 UNDERGROUND AND OVERGROUND UTILITIES AND
 STRUCTURES IS NOT NECESSARILY SHOWN ON
 THE CONTRACT DRAWINGS, AND WHERE SHOWN,
 THE ACCURACY OF THE POSITION OF SUCH
 UTILITIES AND STRUCTURES IS NOT GUARANTEED.
 BEFORE STARTING WORK, DETERMINE THE EXACT
 LOCATION OF ALL SUCH UTILITIES AND
 STRUCTURES AND ASSUME ALL LIABILITY FOR
 DAMAGE TO THEM.

No.	REVISION	DATE	BY
1.	ISSUED FOR APPROVAL	DEC 7/18	MAB

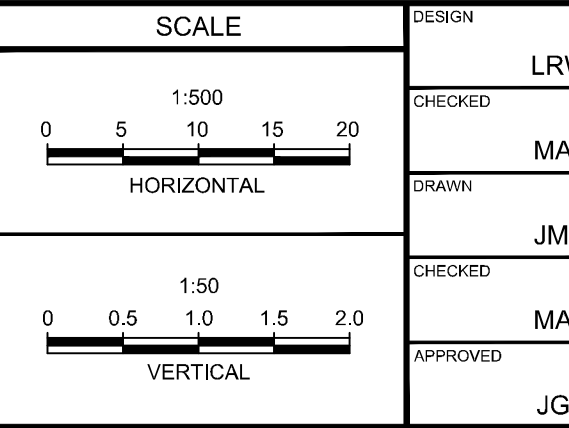

DESIGN	LRW
CHECKED	MAB
DRAWN	JMM
CHECKED	MAB
APPROVED	JGR

FOR REVIEW ONLY

NOVATECH
 Engineers, Planners & Landscape Architects
 Suite 200, 240 Michael Cowland Drive
 Ottawa, Ontario, Canada K2M 1P6
 Telephone: (613) 254-9643
 Facsimile: (613) 254-5867
 Website: www.novatech-eng.com

CITY OF OTTAWA
FERNBANK CROSSING - PHASE 5

PLAN AND PROFILE
EASEMENT BLOCK
STATION 28+000 TO 28+120

PROJECT No.: 108180-19
 REV # 1
 DRAWING No.: 108180-19-PR2