
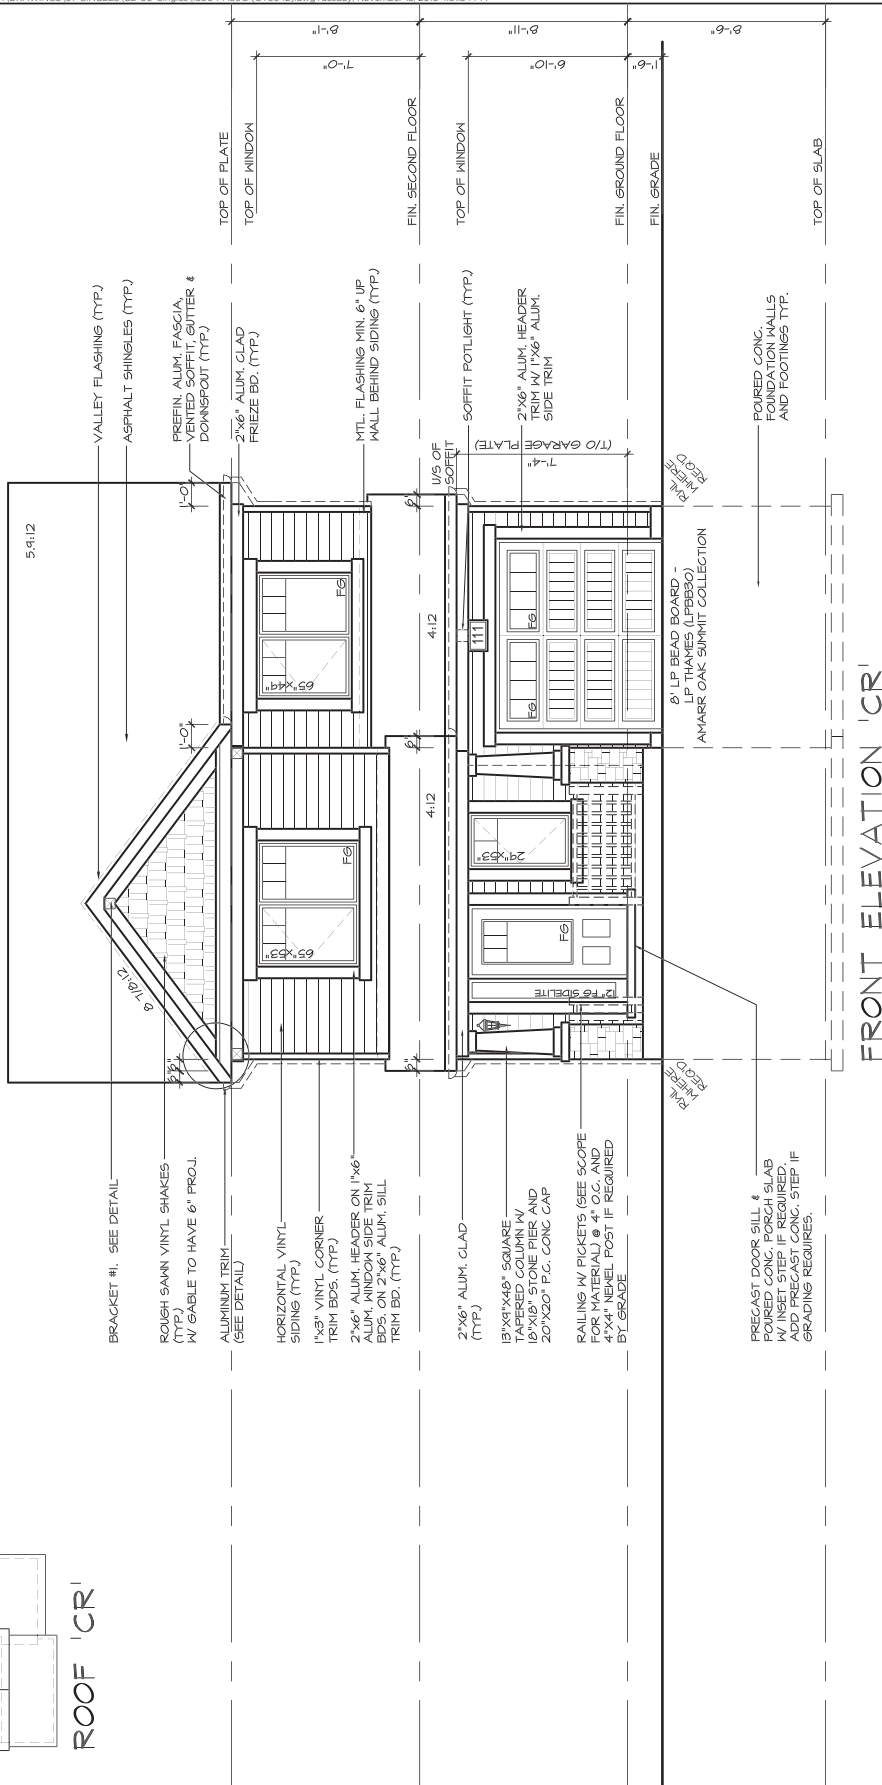
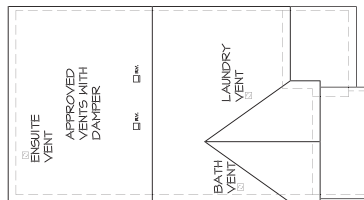
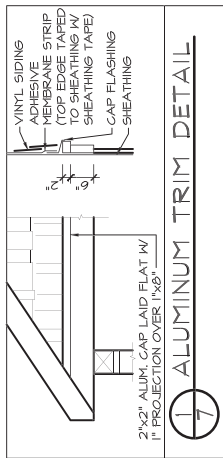


WALL TO WINDOW RATIO			
ELEVATION	WALL AREA sq. ft.	WINDOW ISO AREA sq. ft.	WINDOW %
FRONT	439.38	68.33	
LEFT SIDE	706.08	29.73	
RIGHT SIDE	706.08	0.00	
REAR	439.38	121.86	
TOTAL	2290.91	219.92	9.58 %
WALL TO WINDOW RATIO			
ELEVATION	WALL AREA sq. ft.	WINDOW ISO AREA sq. ft.	WINDOW %
FRONT	40.82	6.35	
LEFT SIDE	55.60	2.76	
RIGHT SIDE	55.60	0.00	
REAR	40.82	11.27	
TOTAL	212.83	20.38	9.58 %

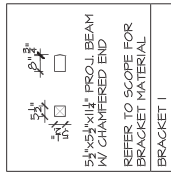

FRONT ELEVATION 'CR'

Q4A
ARCHITECTS

Q4 ARCHITECTS INC.
2171 Avenue Road
Suite 302, Toronto, ON
M5M 4B4
T: 416.322.6334
F: 416.322.7294
E: info@q4architects.com



Issued / Revision Chart	
1	REVISED AS PER CLIENT COMMENTS
2	CHANGE T.A. TO F.A.
3	REVISED AS PER CLIENT COMMENTS
4	REV. AS PER ADDITIONAL MARKUP
5	REV. AS PER END. COMMENTS
6	REV. AS PER FLR & ROOF LAYOUTS
7	ISSUED FOR PERMIT

FRONT ELEVATION


OTTAWA, ONTARIO

MATTAMY

A30G
THE BROADLEAF-2019
ELEVATION 'CR'

Project No. 18004
Scale 3/16" = 1'-0"
Drawn By SG
Checked By MB

NOTE: ROOF VENTS ARE ASSIGNED TO PROVIDE 144 SQ. INCHES OF VENTILATION AREA. MINIMUM (NO LESS THAN 25% OF THE VENTILATION SHALL COME FROM TOP OF THE ROOF SPACE AND NOT LESS THAN 50% VENTILATION AT EAVES)

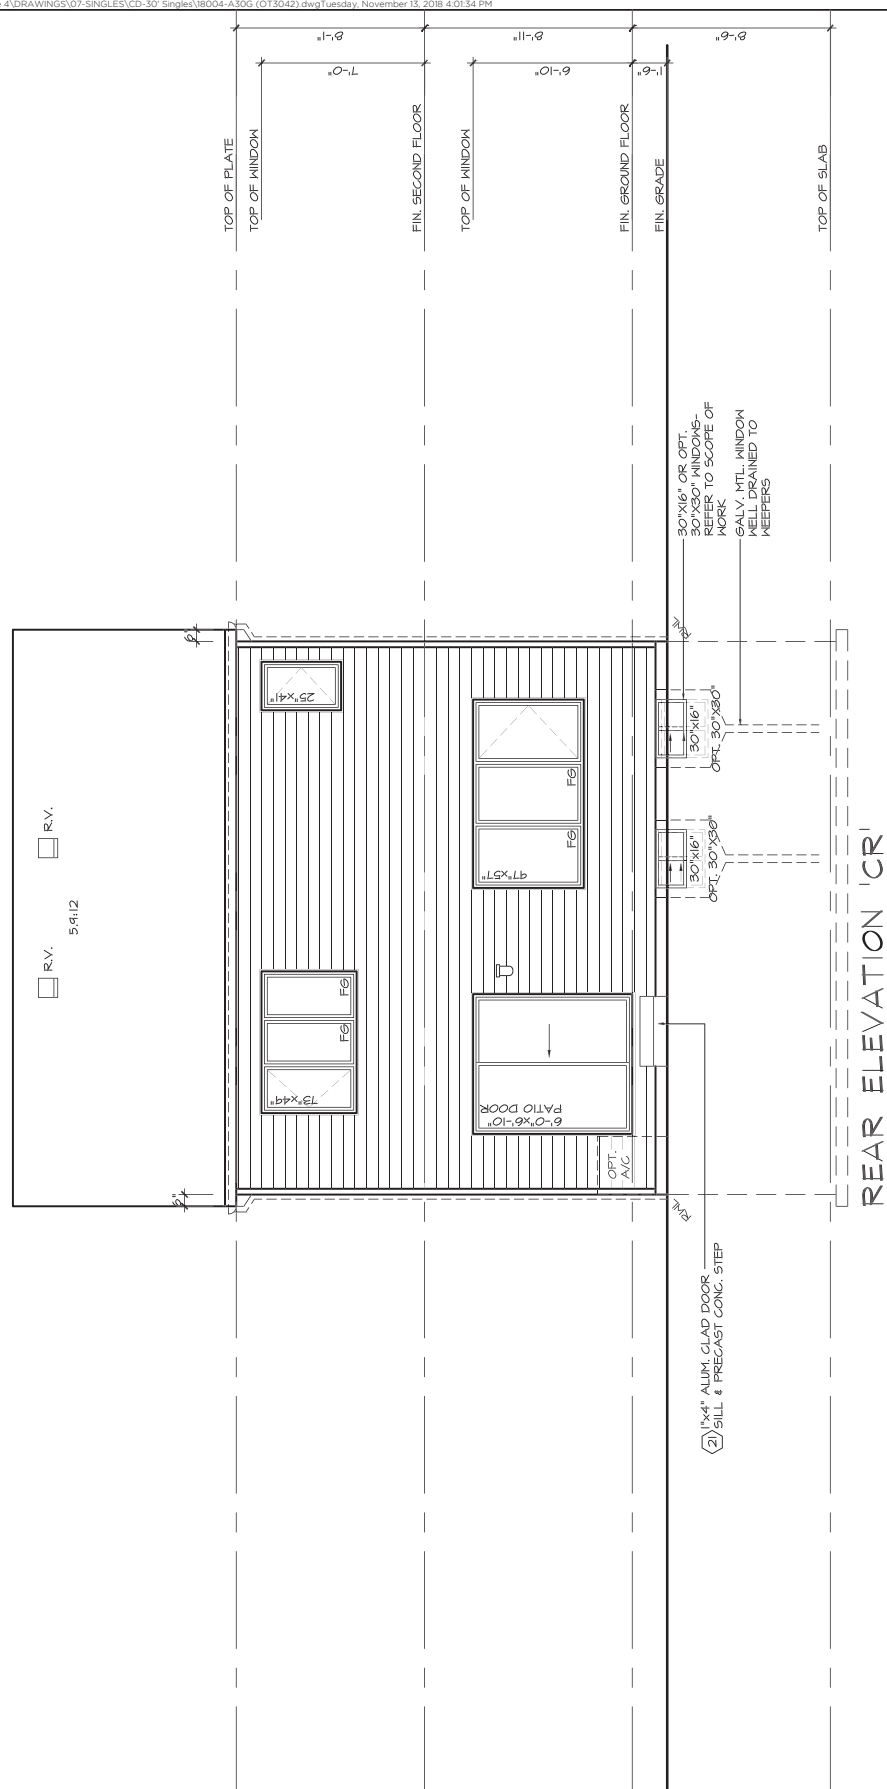

Q4A
ARCHITECTS

Q4 ARCHITECTS INC.
2171 Avenue Road
Suite 302, Toronto ON,
M5M 4B4
T: 416.322.6334
F: 416.322.7294
E: info@q4architects.com



The contractor / builder must verify all dimensions on the job and report any discrepancies with the work. Drawings are NOT to be scaled. All drawings and specifications are instruments of service and the copyright property of the designer and must be returned upon request.

Issued / Revision Chart		
1	ISSUED FOR PERMIT	18.11.08
2	REV. AS PER FLR & ROOF LAYOUTS	18.10.30
3	REV. AS PER ENG. COMMENTS	18.10.29
4	REV. AS PER ADDITIONAL MARKUP	18.07.04
5	REVISED AS PER CLIENT COMMENTS	18.06.07
6	CHANGE T.A. TO F.A.	18.05.29
7	REVISE STAIRS TO 10" TREAD	18.01.30

REAR ELEVATION

OTTAWA, ONTARIO

MATTAMY

A30G
THE BROADLEAF-2019
ELEVATION 'CR'

Project No. 18004
Scale 3/16" = 1'-0"
Drawn By SG
Checked By MB