


File Location: Y:\24000\24566 LD Minto Lands\24566-002 - 2018 Design - SANDHILL RD\3-JLR DWG\1-Civil\24566-002 C.G1.dwg

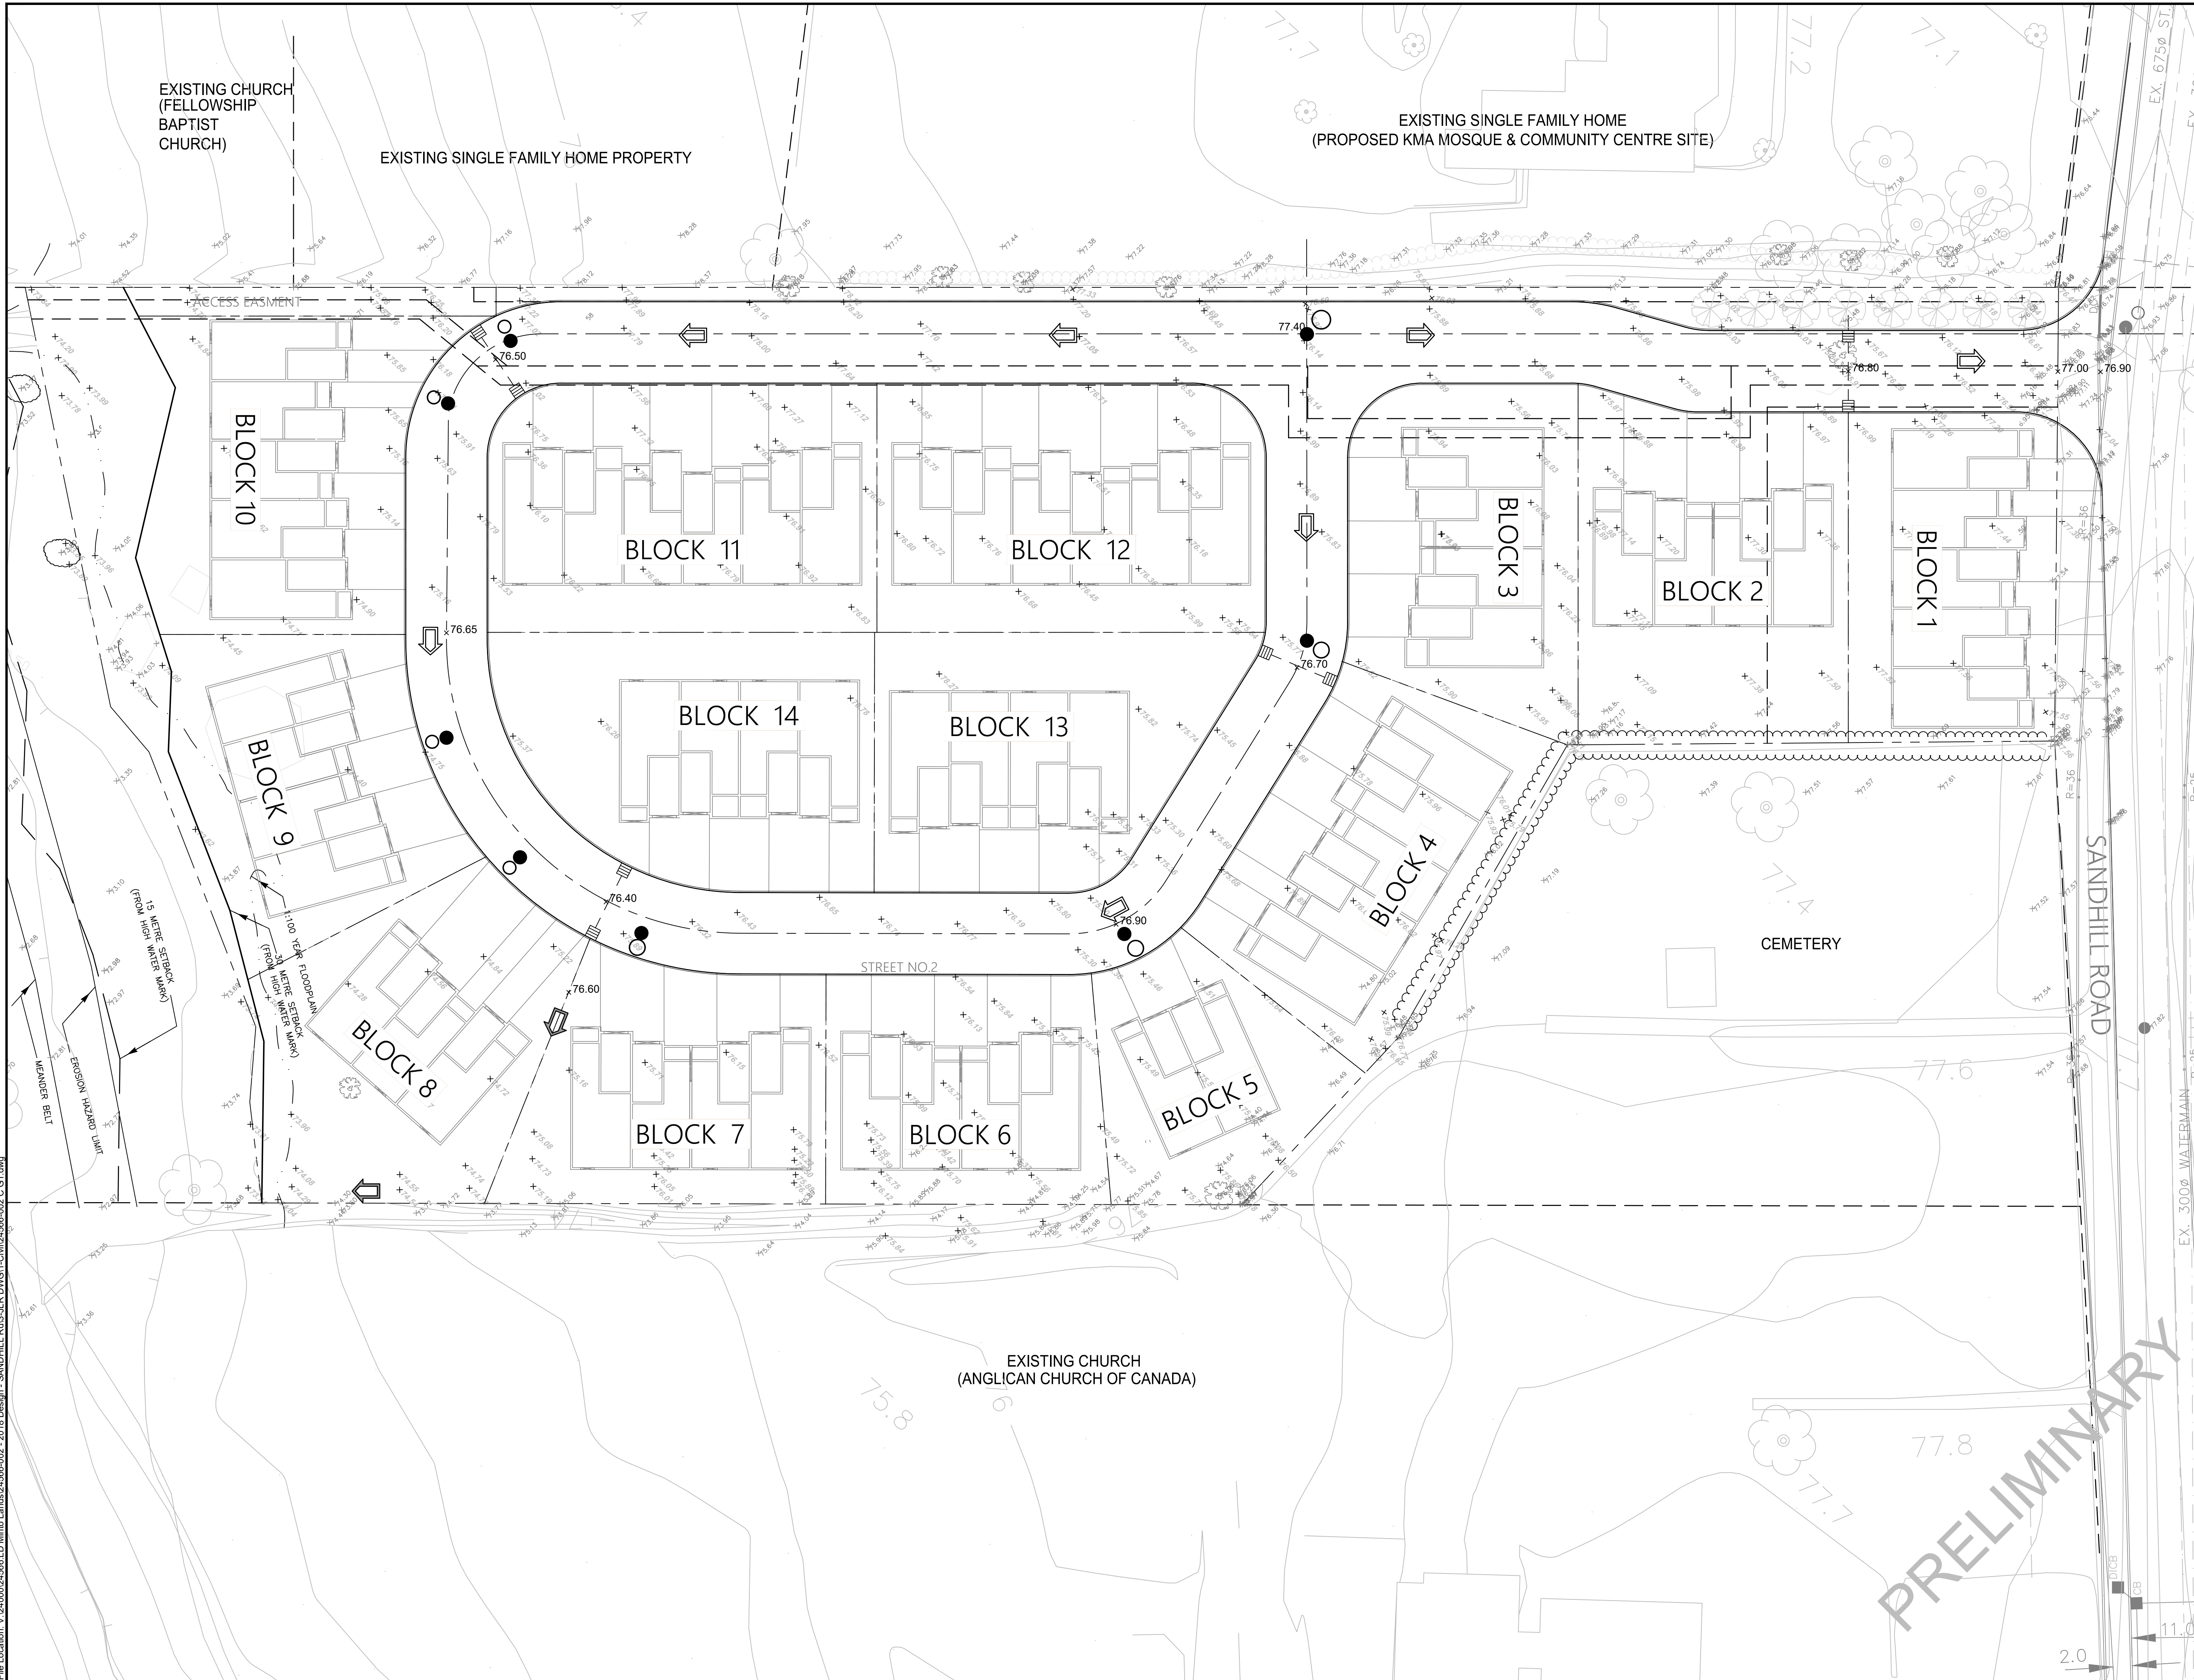

335 SANDHILL ROAD

KEYPLAN (N.T.S.)

LEGEND

- PROPOSED ELEVATION
- EXISTING ELEVATION (ORIGINAL GROUND PER STANTEC SURVEY OCT. 2010)
- FIELD SURVEY (BY JLR FEB. 2012)
- SURFACE SLOPE
- MAJOR OVERLAND FLOW
- CONCRETE BARRIER CURB
- DEPRESSED CURB
- EMERGENCY OVERLAND FLOW

No.	ISSUE / REVISION	DD/MM/YY
03	ISSUED TO CITY FOR REVIEW - 2ND SUBMISSION	27/MAY/19
02	ISSUED TO CITY FOR REVIEW - 1ST SUBMISSION	18/JAN/19
01	ISSUED TO CLIENT FOR REVIEW	11/JAN/19

This drawing is copyright protected and may not be reproduced or used for purposes other than execution of the described work without the express written consent of J.L. Richards & Associates Limited.

VERIFY SHEET SIZE AND SCALES. BAR TO THE RIGHT IS 25mm IF THIS IS A FULL SIZE DRAWING.

SCALE: 1:300

CLIENT:

minto Communities

CONSULTANT:

J.L. Richards
ENGINEERS - ARCHITECTS - PLANNERS

CONSULTANT:

PROFESSIONAL STAMP

PROJECT NORTH

PROJECT:

MINTO COMMUNITIES INC.
MORGAN'S CREEK
STAGE 2
335 SANDHILL ROAD

DRAWING:

CONCEPTUAL
GRADING PLAN

DESIGN: AW	DRAWING #:
DRAWN: SK	CG1
CHECKED: LD	
JLR #: 24566-002	

PLOT DATE: Tuesday, May 20, 2019 9:41:28 AM