


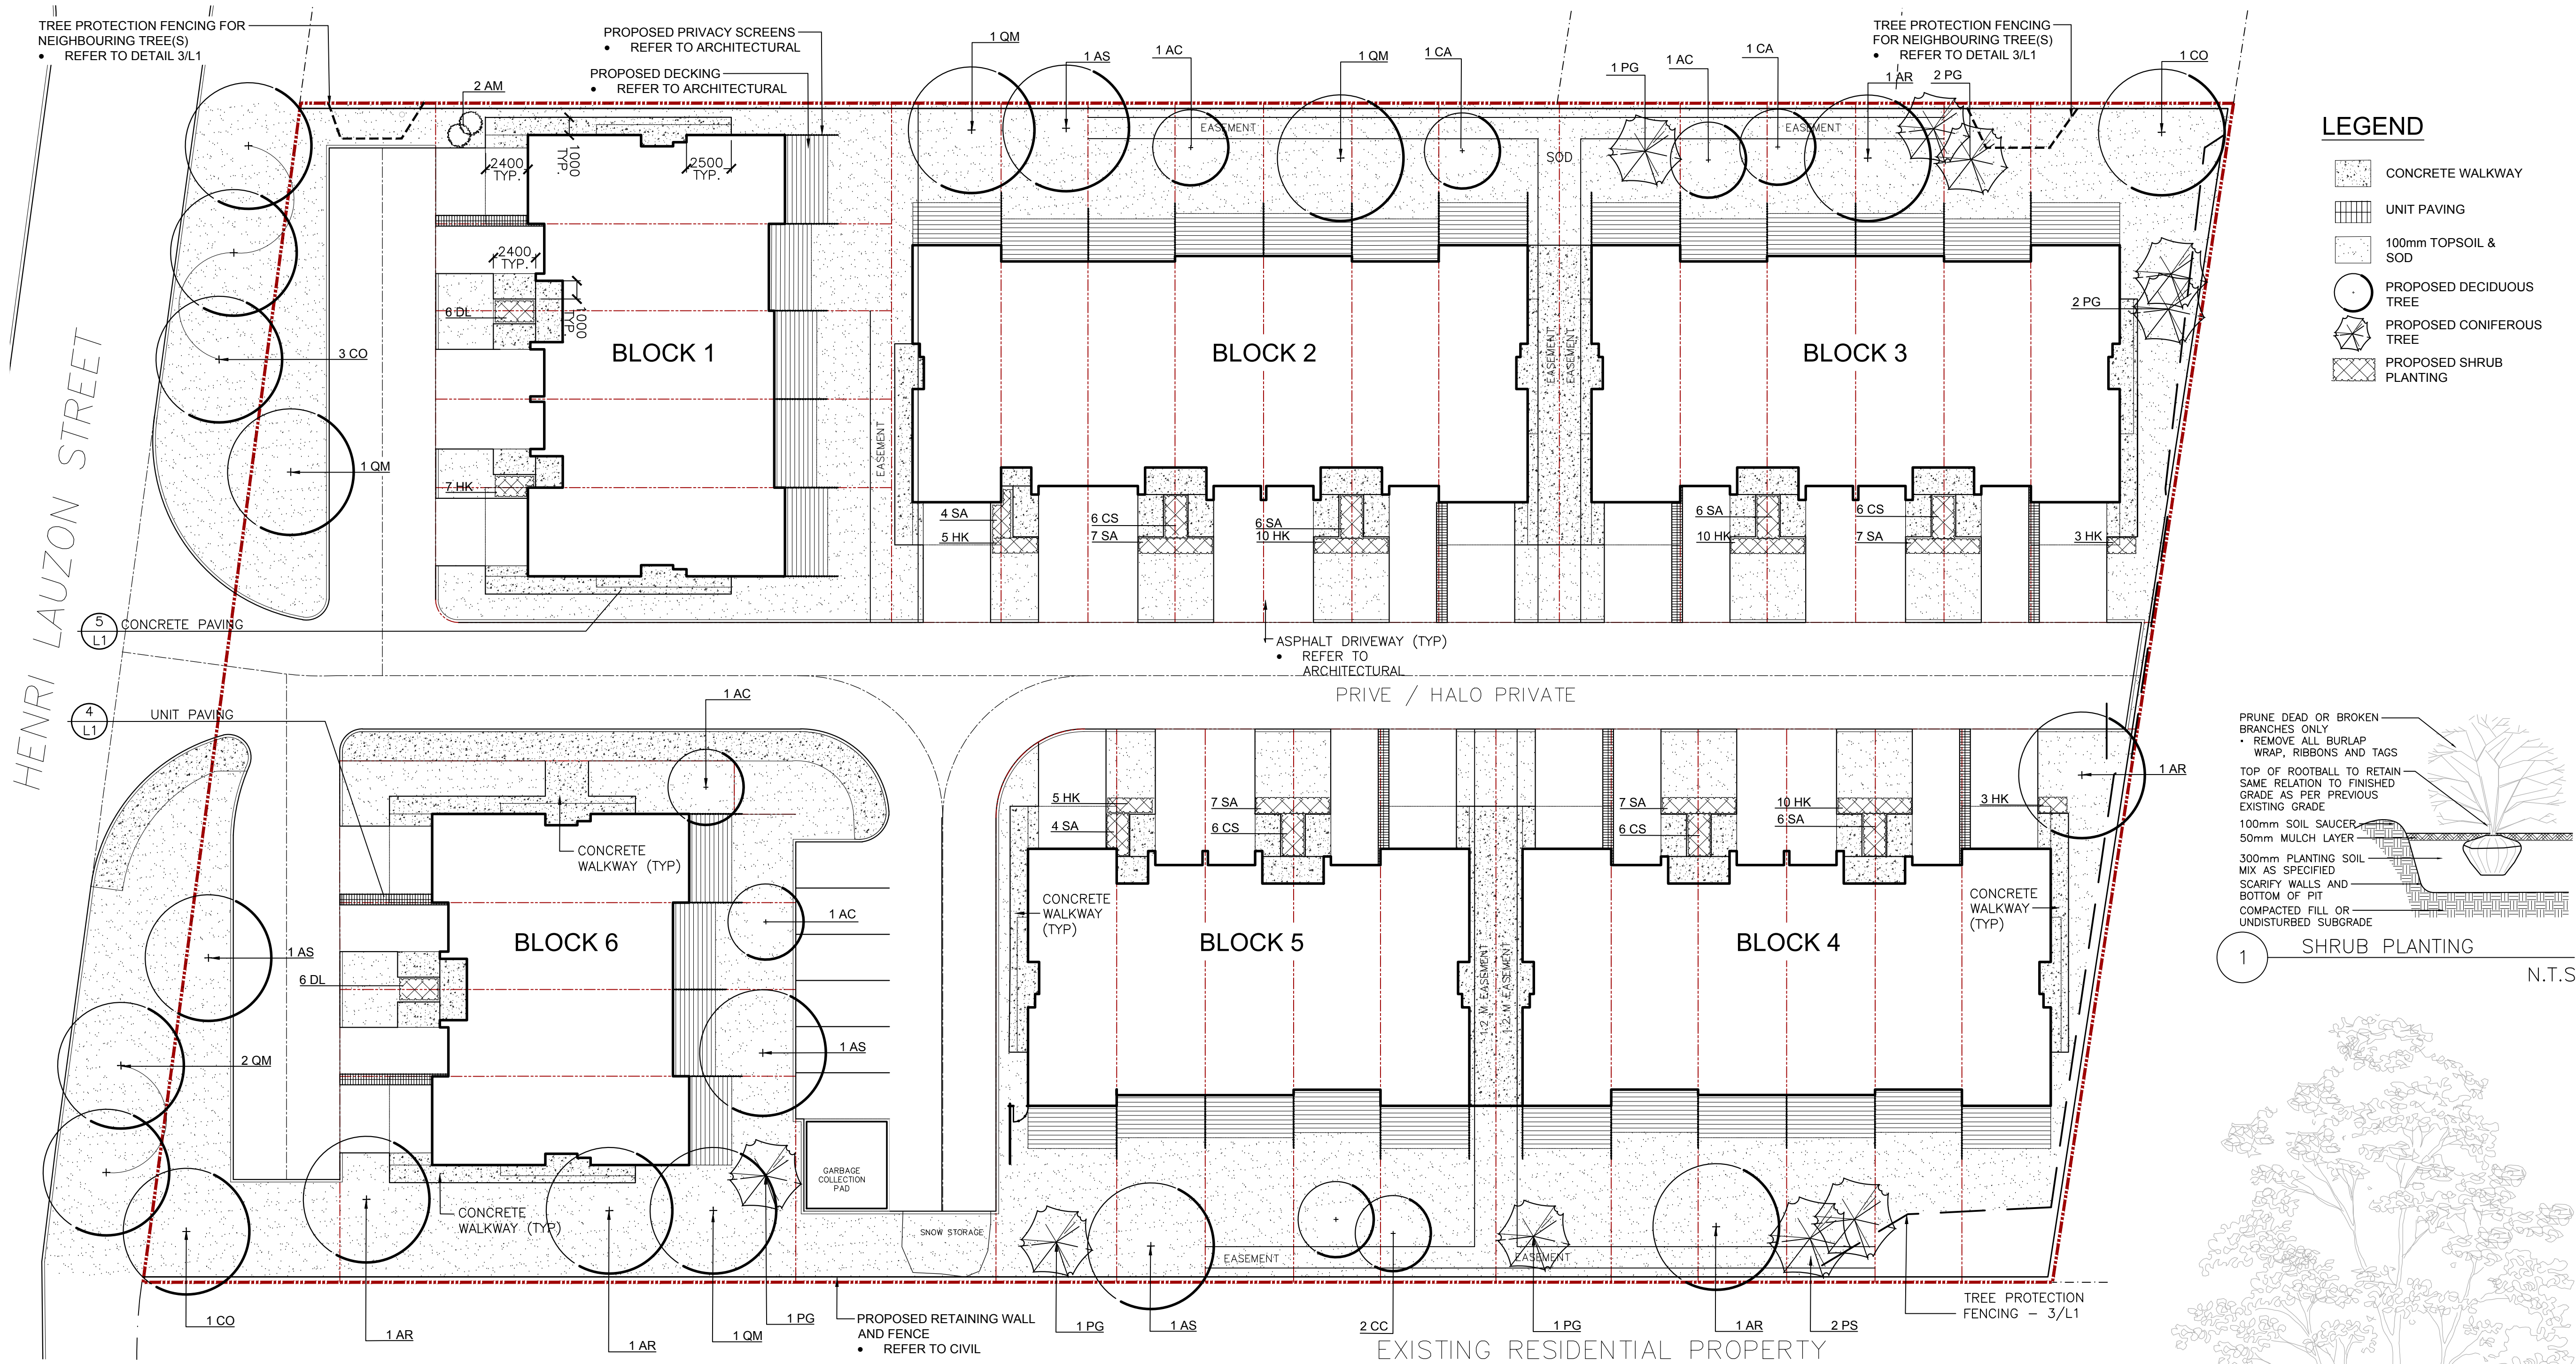
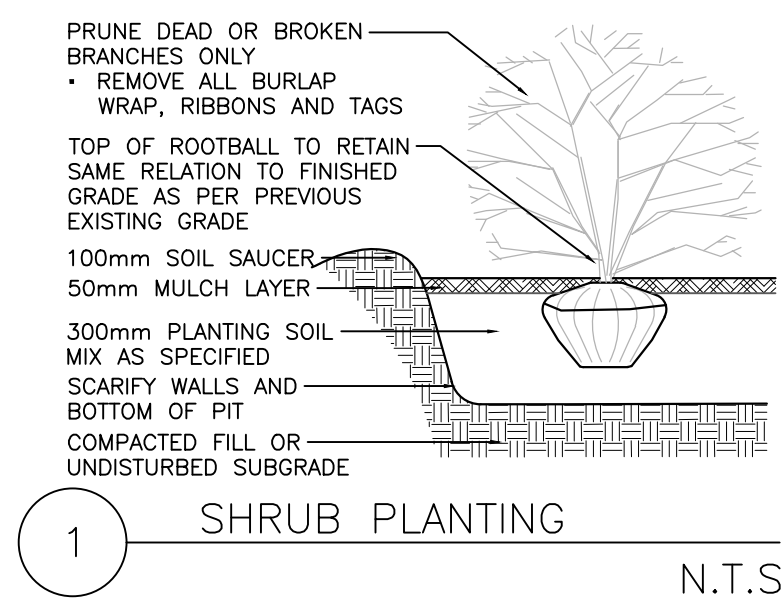
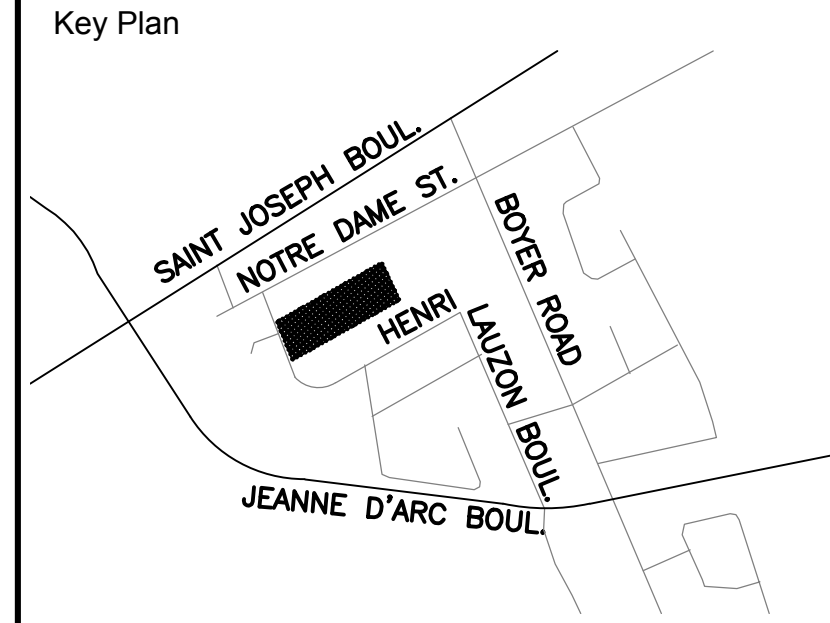


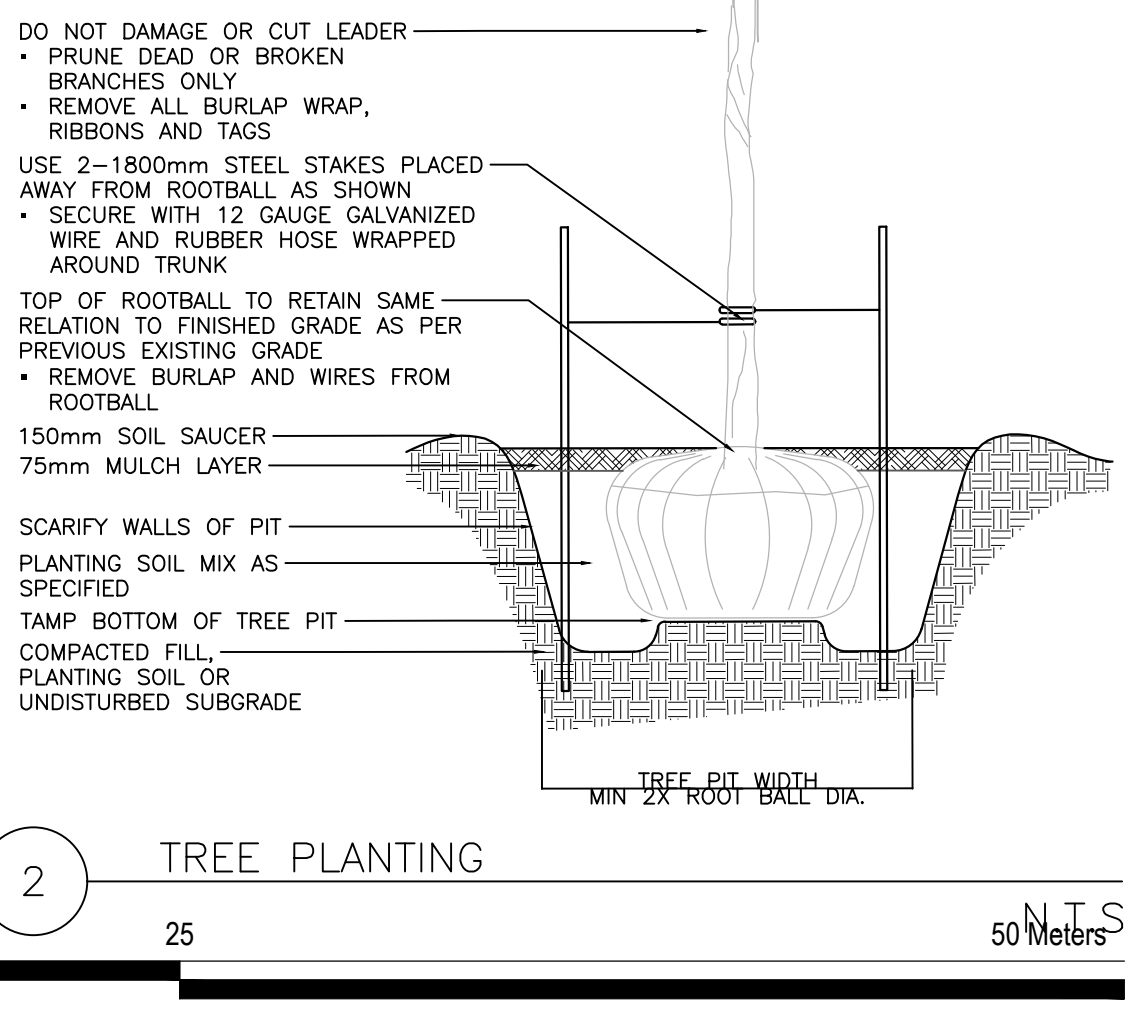

- LEGEND**
- CONCRETE WALKWAY
 - UNIT PAVING
 - 100mm TOPSOIL & SOD
 - PROPOSED DECIDUOUS TREE
 - PROPOSED CONIFEROUS TREE
 - PROPOSED SHRUB PLANTING

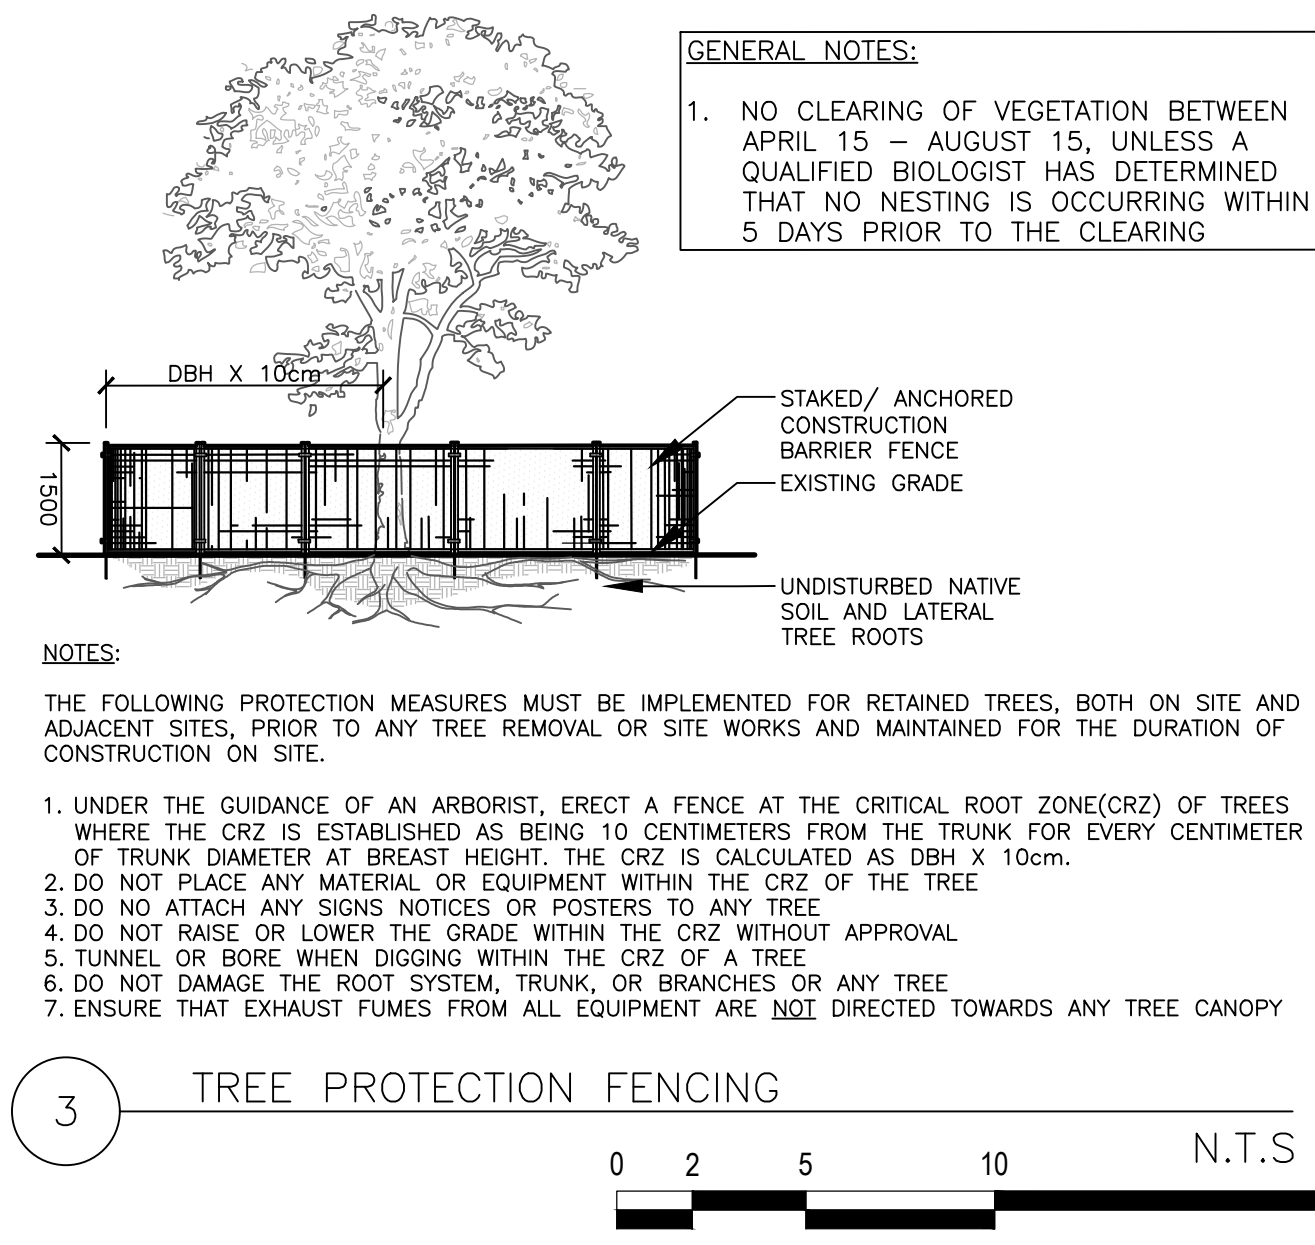

KEY	BOTANICAL NAME	COMMON NAME	QTY	SIZE	REMARKS
DECIDUOUS TREES					
AR	ACER RUBRUM	RED MAPLE	5	50mm CAL.	B&B/W.B
AS	ACER SACCHARUM	SUGAR MAPLE	3	50mm CAL.	B&B/W.B
AC	AMELANCHIER CANADENSIS	SERVICEBERRY	5	50mm CAL.	B&B/W.B
CO	CELTIS OCCIDENTALIS	HACKBERRY	5	50mm CAL.	B&B/W.B
CC	CERCIS CANADENSIS	EASTERN REDBUD	2	50mm CAL.	B&B/W.B
CA	CORNUS ALTERNIFOLIA	PAGODA DOGWOOD	2	50mm CAL.	B&B/W.B
QM	QUERCUS MACROCARPA	BURR OAK	6	50mm CAL.	B&B/W.B. PLANT IN SPRING
CONIFEROUS					
PG	PICEA GLAUCA	WHITE SPRUCE	8	2.0m HT.	B&B/W.B
PS	PINUS STROBUS	WHITE PINE	2	2.0m HT.	B&B/W.B
SHRUBS/PERENNIALS					
AM	ARONIA MELANOCARPA	CHOKEBERRY	2	3 GAL.	POT. 900mm O.C
CS	CORNUS SERICEA	RED-OSIER DOGWOOD	24	3 GAL.	POT. 900mm O.C
DL	DIERVILLA LONICERA	BUSH HONEYSUCKLE	12	3 GAL.	POT. 600mm O.C
HK	HYPERICUM KALMIANUM	ST. JOHNS WORT	50	3 GAL.	POT. 600mm O.C
SA	SYMPHOCARPUS ALBUS	SNOWBERRY	54	3 GAL.	POT. 900mm O.C

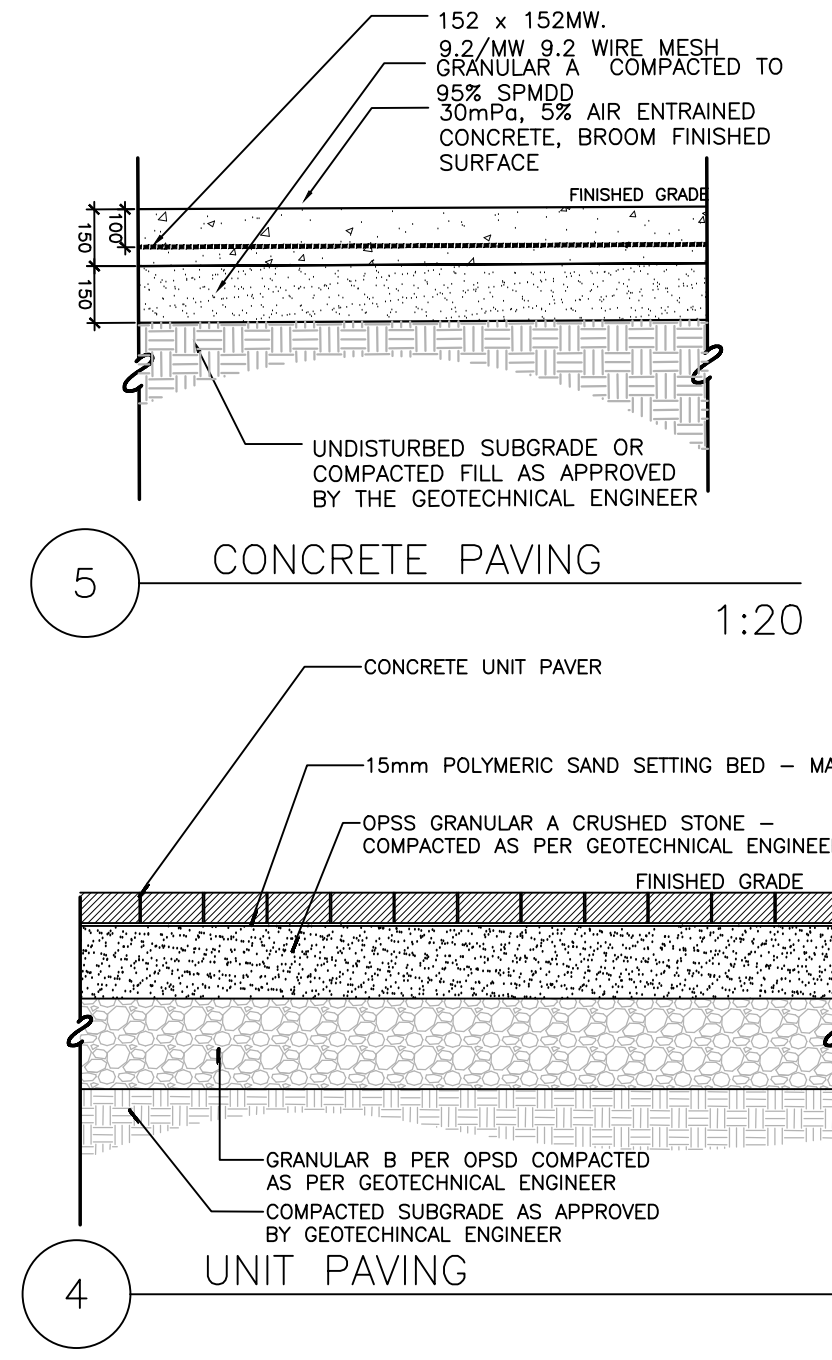

No.	Revision	Date
16	REVISED	MAY 13 19
15	ISSUED FOR SPA	FEB 06 19
14	REVISED PROPERTY LIMIT	DEC 19 16
13	REVISED PLANTING	AUG 19 13
12	REVISED	JUNE 3 13
11	REVISED	MAY 29 13
10	REVISED AS PER CITY COMMENTS	MAY 14 13
9	REVISED AS PER CITY	JUL 5 12
8	REISSUED FOR SPCA	MAY 10 12
7	REISSUED FOR SPCA	AUG 31 11
6	REVISED	JUL 28 11
5	REVISED AS PER CITY COMMENTS	APR 29 11
4	TREE LOCATIONS REVISED	OCT 21 10
3	REVISED AS PER CITY COMMENTS	OCT 13 10
2	ISSUED FOR CLIENT REVIEW	AUG 28 10
1	ISSUED FOR SITE PLAN APPROVAL	MAY 23 08

North:

Stamp:

CSW

Landscape Architecture
Urban Design
Site Planning
Recreation and Park Planning
Project Management

319 McRae Avenue, Suite 502, Ottawa, Ontario, K1Z 0B9
Tel: (613) 729-4536

- All measurements in millimeters unless specified otherwise. Do not scale drawing. All drawings to be read in conjunction with written specifications.
- Copyright reserved. This drawing is the exclusive property of CSW Landscape Architects Ltd. and shall not be used without the consent thereof.
- This Drawing may not be used for construction until signed by the landscape architect. It is the responsibility of the contractor to:
 - check and verify all dimensions on site;
 - report all errors and/or omissions to the landscape architect;
 - comply with all pertinent codes and by-laws;
 - check and verify locations of all underground services with all local utilities prior to any digging.

Project: **HENRI-LAUZON TOWNHOUSES**

OTTAWA, ONTARIO

Drawing: **LANDSCAPE PLAN**

Scale: 1:200	Date: 06 FEB 2019
Design By:	Drawn By: PG
Project Number: 1654-01	Sheet Number: L 1.0




- LEGEND**
- CONCRETE WALKWAY
 - UNIT PAVING
 - 100mm TOPSOIL & SOD
 - PROPOSED DECIDUOUS TREE
 - PROPOSED CONIFEROUS TREE
 - PROPOSED SHRUB PLANTING



LANDSCAPE PLAN

1401 HENRI-LAUZON TOWNHOMES

 

13 JULY, 2020