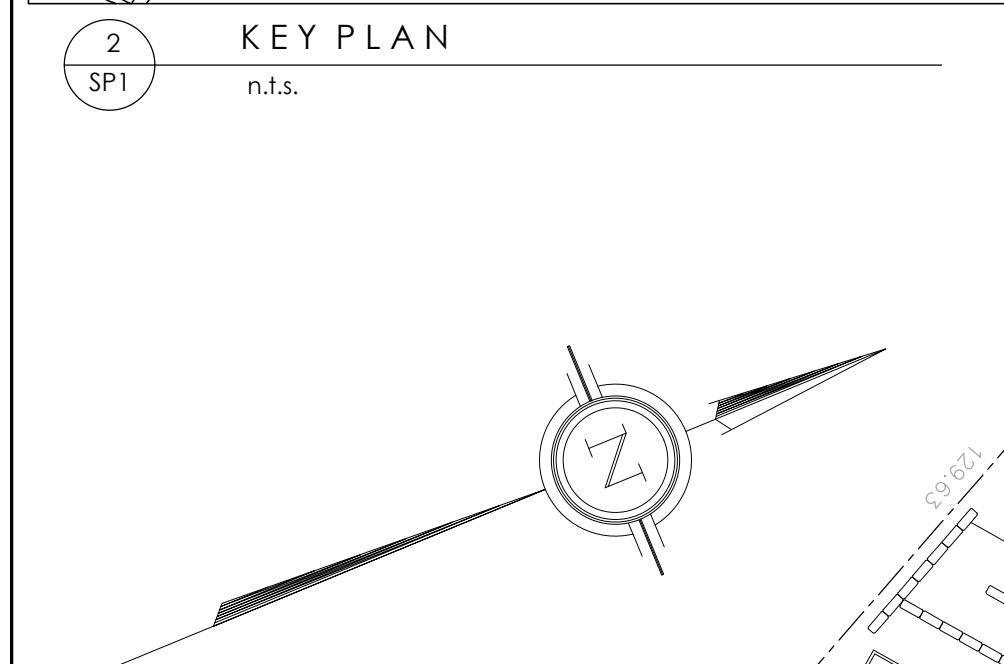


PROJECT: PROPOSED SUBDIVISION OLD MONTREAL ROAD OTTAWA, ONTARIO.		DRAWING TITLE: SITE PLAN	
CLIENT: PHOENIX HOMES 18A Bentley Ave Ottawa, ON K2E 6T8		DATE: NOV., 2016	SCALE: 1:500
		DRAWN BY: SBM	CHECKED: MDB
		SHEET NO. REV NO.: SP-1	