
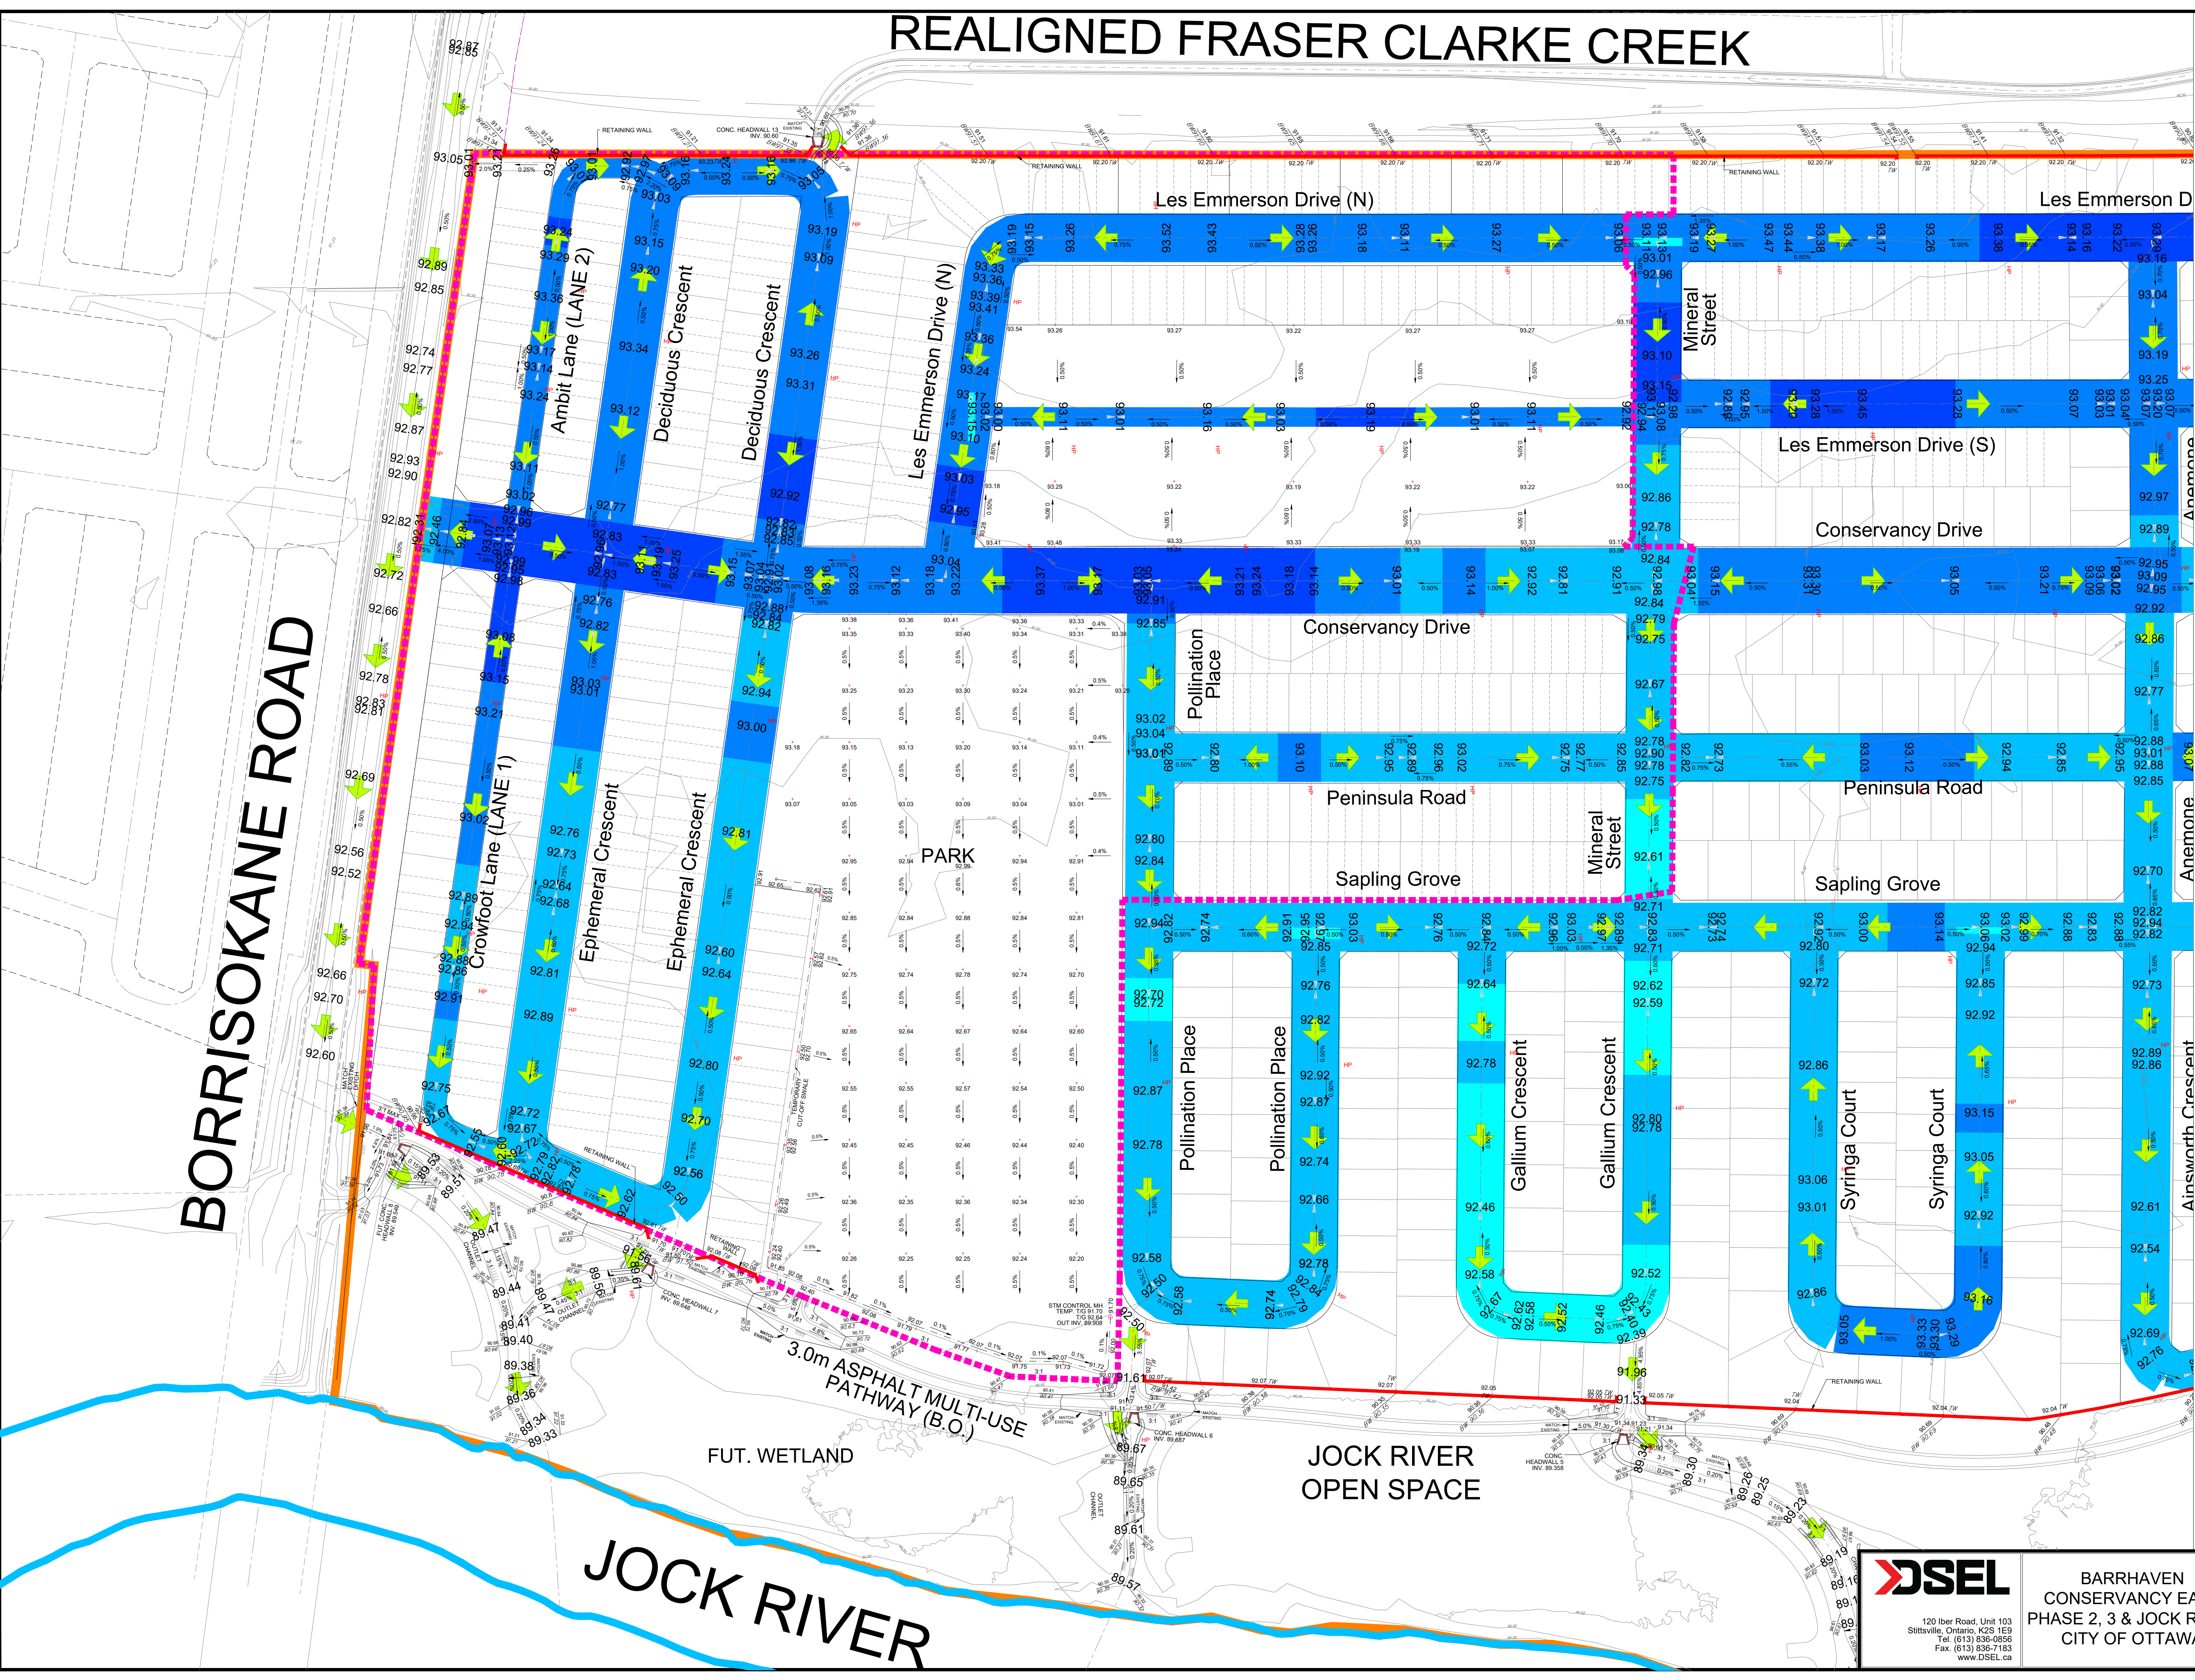


REALIGNED FRASER CLARKE CREEK

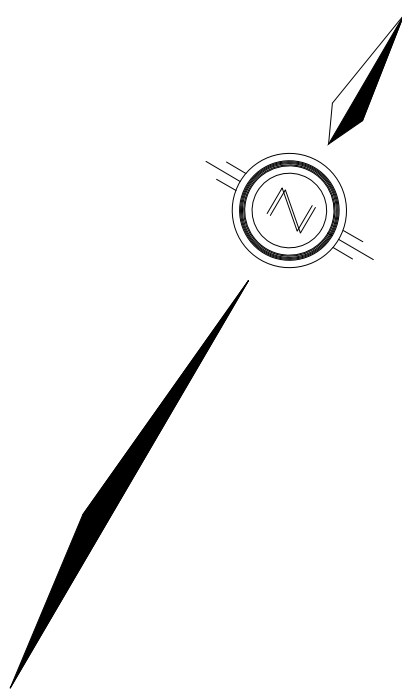

LEGEND

- SITE BOUNDARY
- AREA OF PROPOSED DRAFT PLAN UPDATES
- ➔ STORM OVERLAND FLOW ARROW
- 192.85 PROPOSED CENTERLINE ELEVATION
- 193.50 PROPOSED ELEVATION EXISTING ELEVATION
- 244.50 EXISTING CONTOUR ELEVATION

CUT-FILL DEPTH ALONG CENTER LINE:

CUT DEPTH (m)	FILL DEPTH (m)
0.00-0.50: 	0.00-0.50:
0.50-1.00: 	0.50-1.00:
1.00-1.50: 	1.00-1.50:
1.50-2.00: 	1.50-2.00:
>2.00: 	>2.00:

120 Iber Road, Unit 103
Stittsville, Ontario, K2S 1E9
Tel: (613) 836-0956
Fax: (613) 836-7183
www.DSEL.ca

BARRHAVEN EAST
CONSERVANCY EAST
PHASE 2, 3 & JOCK RIVER
CITY OF OTTAWA

CONCEPTUAL GRADING PLAN
PROPOSED DRAFT PLAN REVISION

SCALE: 1:1000	PROJECT No.: 20-1180
DATE: APRIL 2024	DRAWING: 8