
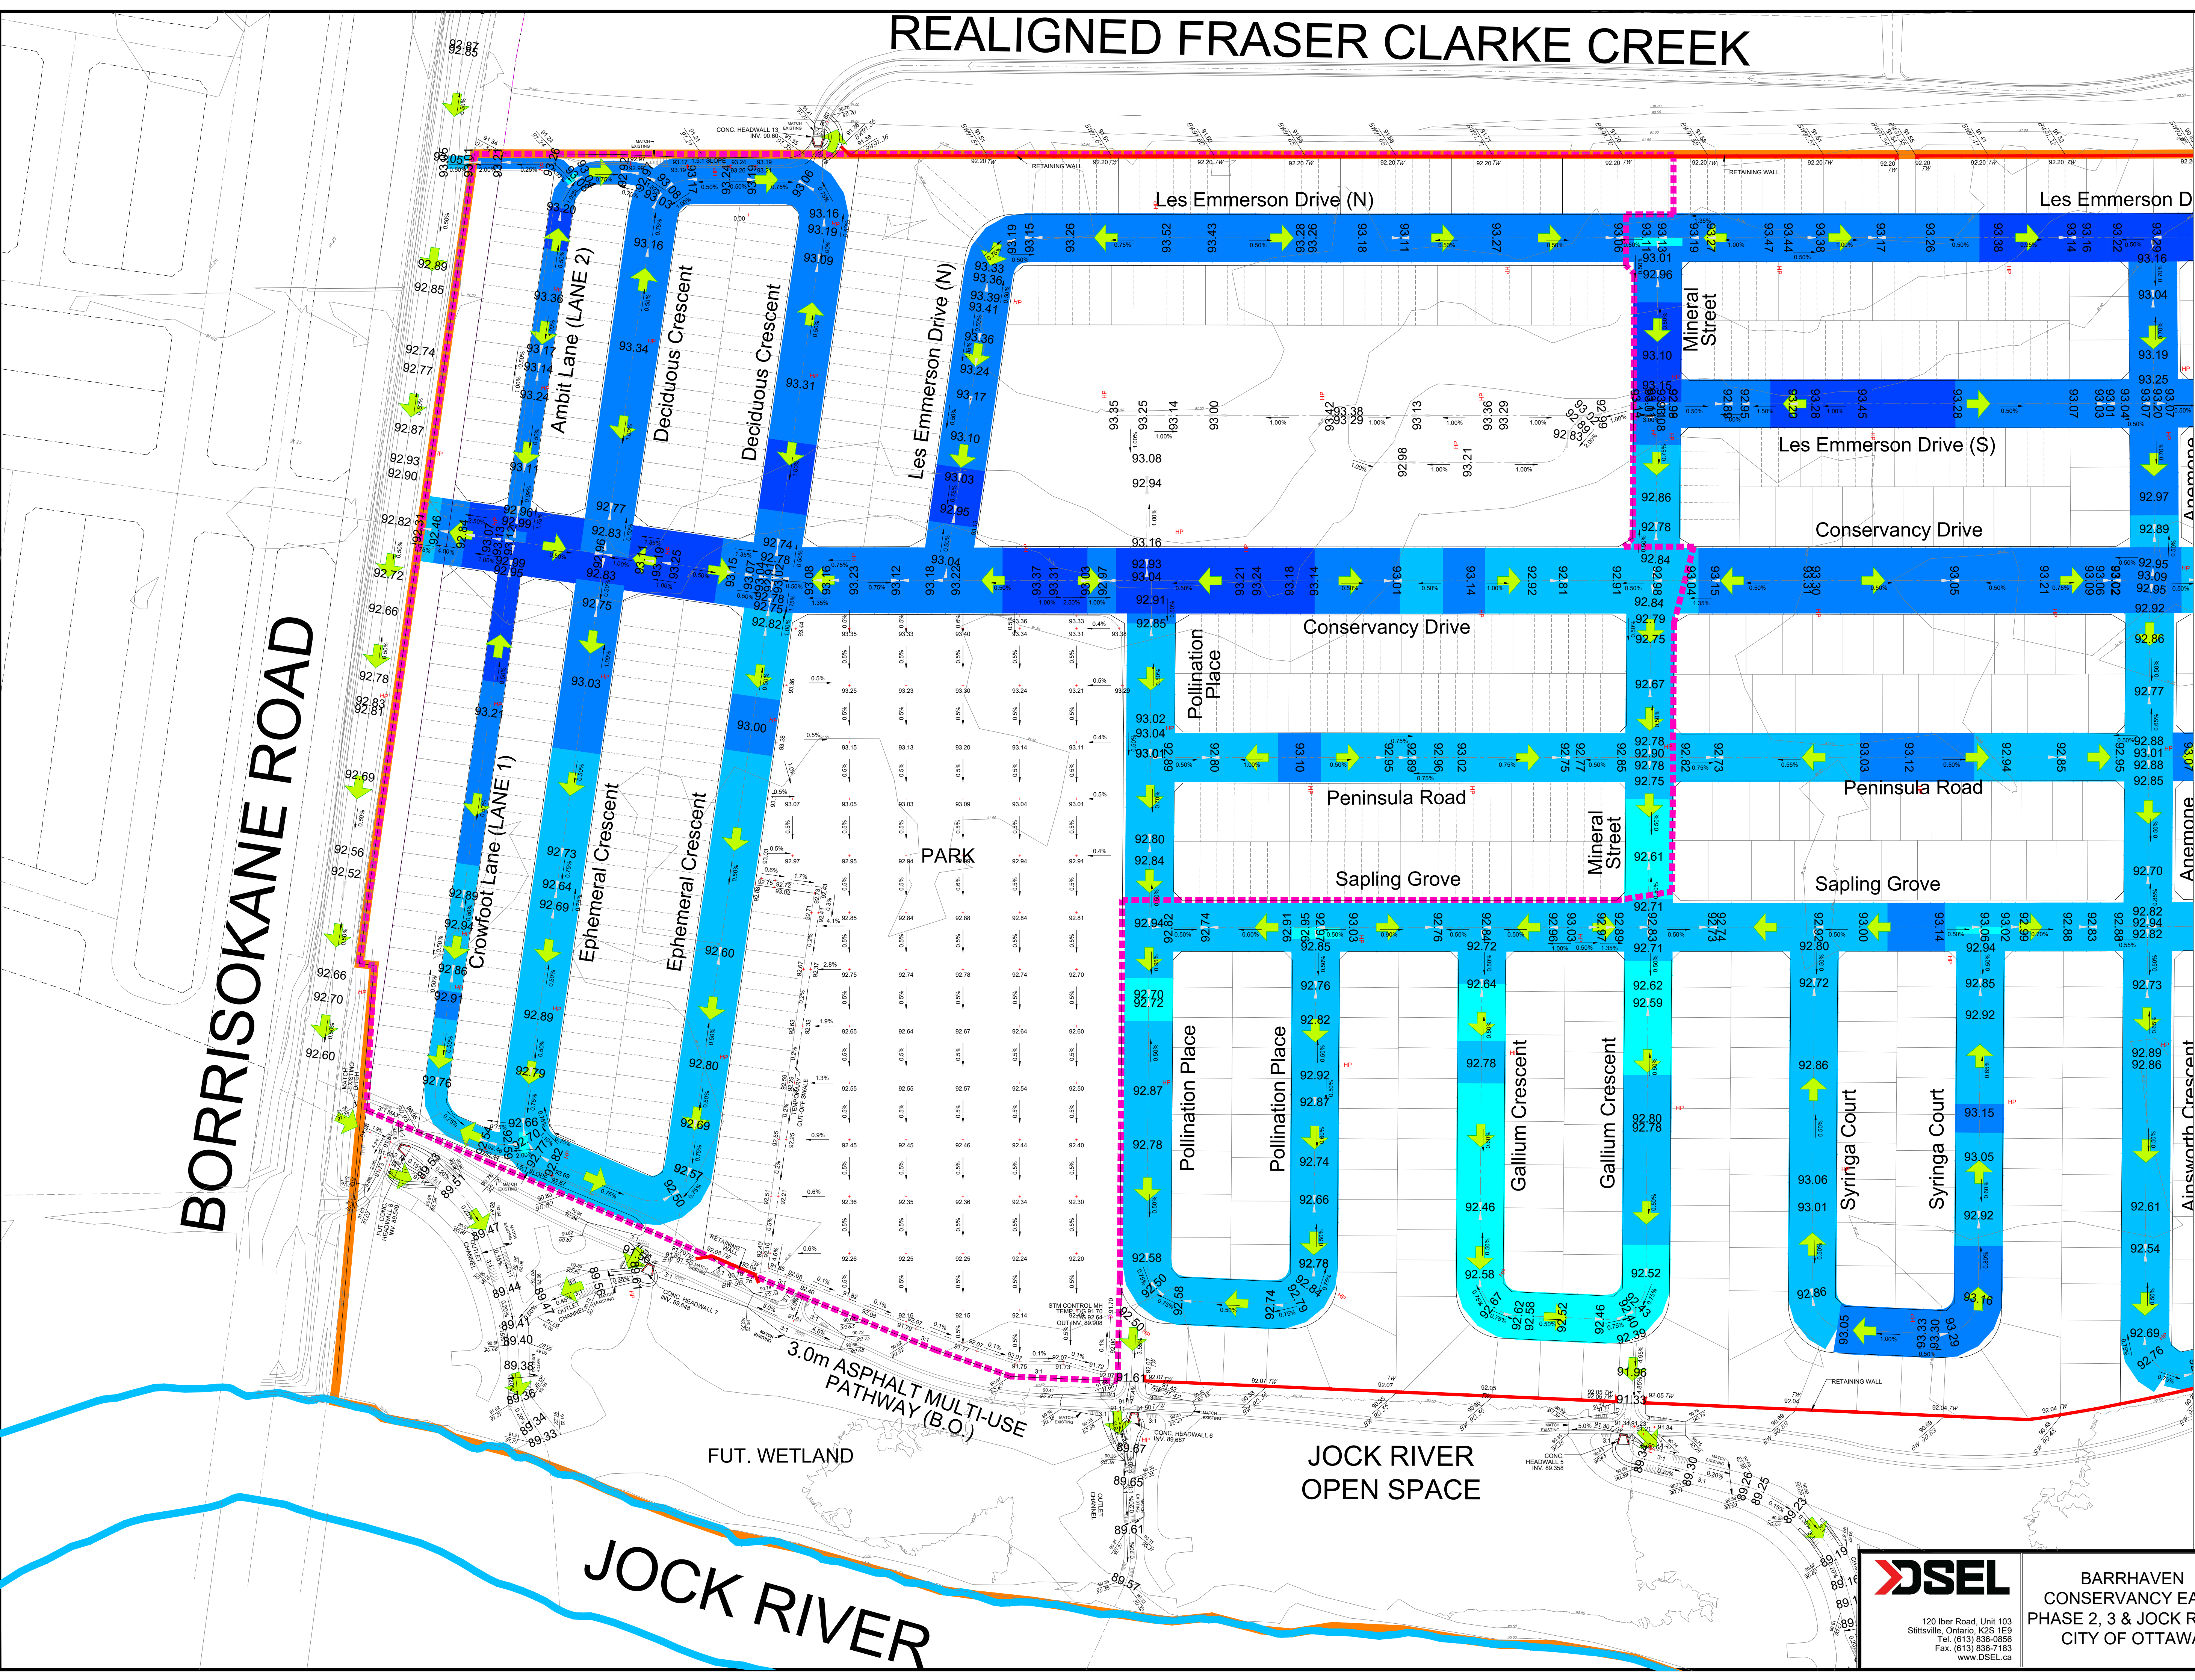


REALIGNED FRASER CLARKE CREEK

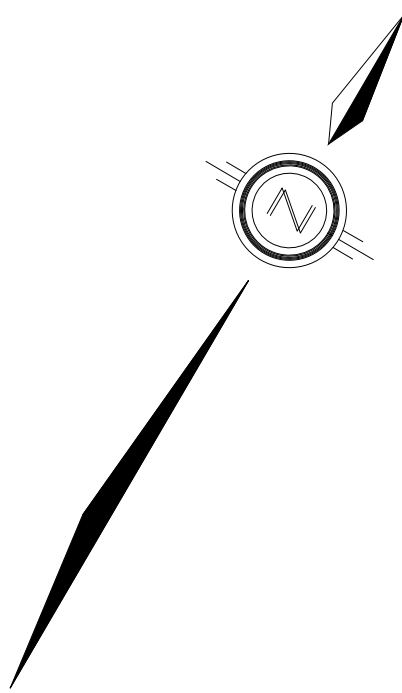

BORRISOKANE ROAD

JOCK RIVER

LEGEND

- SITE BOUNDARY
- AREA OF PROPOSED DRAFT PLAN UPDATES
- STORM OVERLAND FLOW ARROW
- PROPOSED CENTERLINE ELEVATION
- PROPOSED ELEVATION
- EXISTING ELEVATION
- EXISTING CONTOUR ELEVATION

CUT-FILL DEPTH ALONG CENTER LINE:

CUT DEPTH (m)	FILL DEPTH (m)
0.00-0.50:	0.00-0.50:
0.50-1.00:	0.50-1.00:
1.00-1.50:	1.00-1.50:
1.50-2.00:	1.50-2.00:
>2.00:	>2.00:

120 Iber Road, Unit 103
Stittsville, Ontario, K2S 1E9
Tel: (613) 836-0956
Fax: (613) 836-7183
www.DSEL.ca

**BARRHAVEN EAST
CONSERVANCY EAST
PHASE 2, 3 & JOCK RIVER
CITY OF OTTAWA**

**CONCEPTUAL GRADING PLAN
PROPOSED DRAFT PLAN REVISION**

SCALE: 1:1000 PROJECT No.: 20-1180
DATE: OCTOBER 2024 DRAWING: 8