


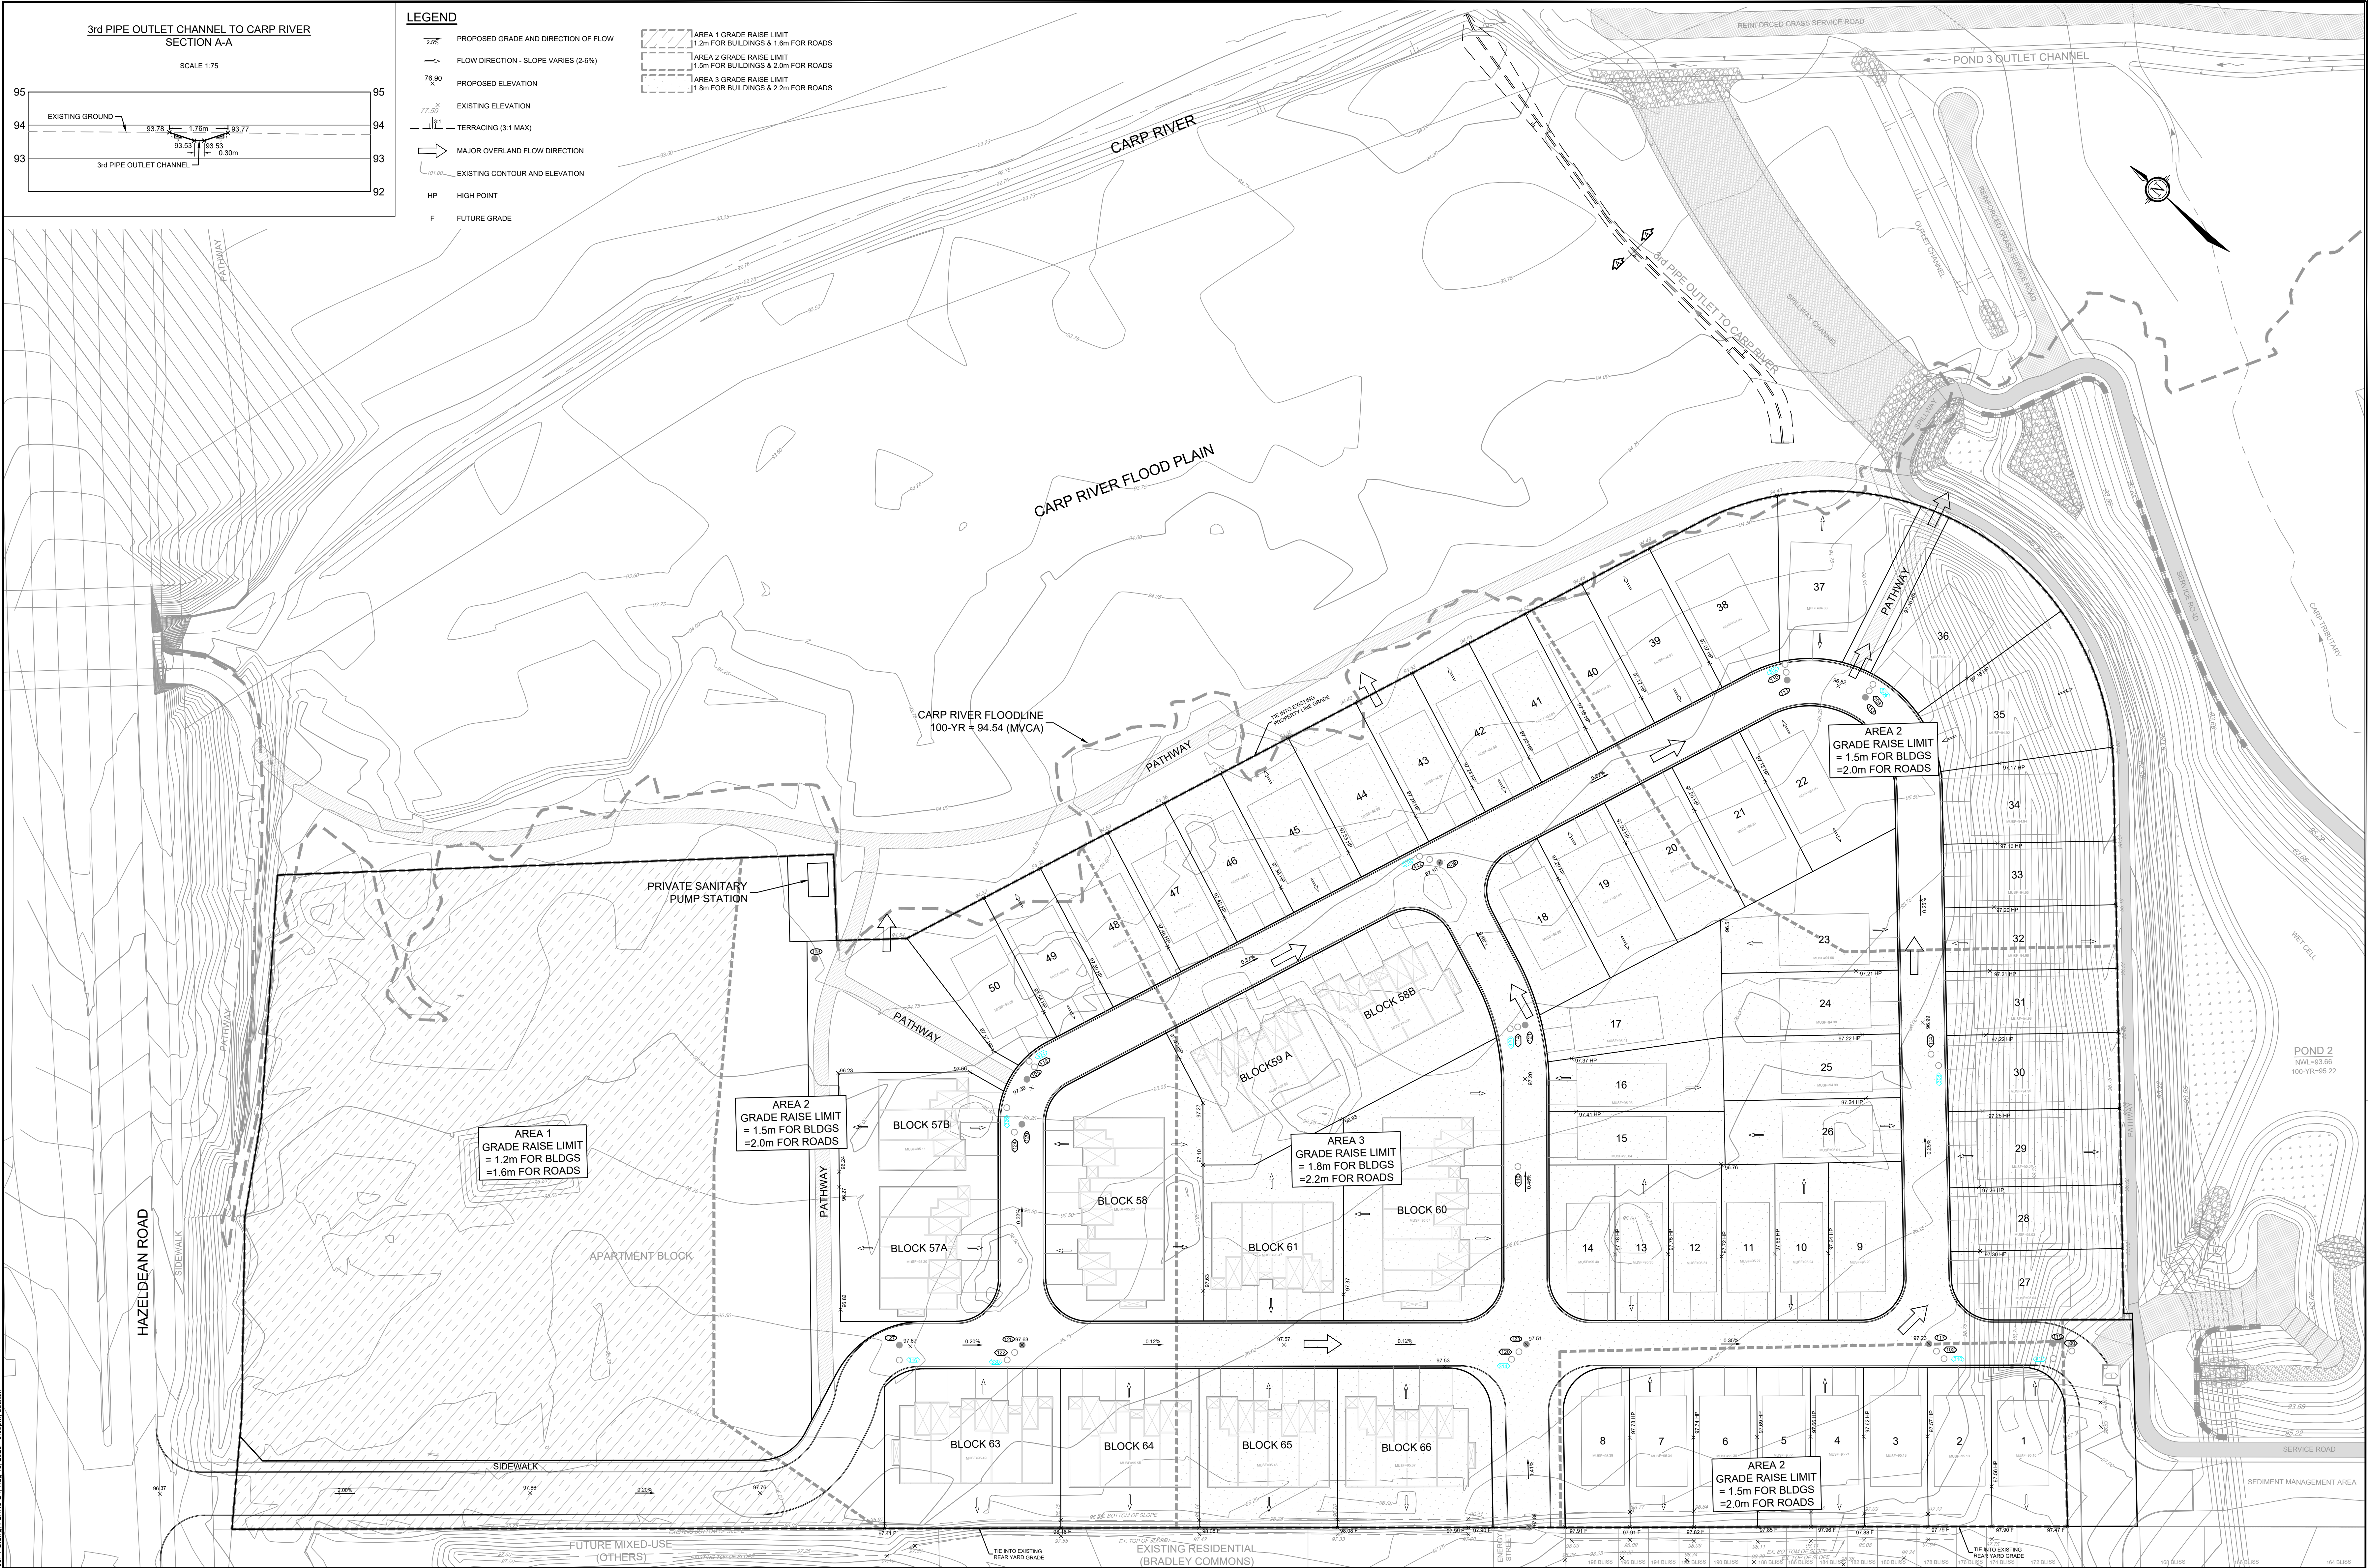

NOTE:
THE POSITION OF ALL POLE LINES, CONDUITS,
WATERMANS, SEWERS AND OTHER
UNDERGROUND AND OVERGROUND UTILITIES AND
STRUCTURES IS NOT NECESSARILY SHOWN ON
THE CONTRACT DRAWINGS, AND WHERE SHOWN,
THE ACCURACY OF THE POSITION OF SUCH
UTILITIES AND STRUCTURES IS NOT GUARANTEED.
BEFORE STARTING WORK, DETERMINE THE EXACT
LOCATION OF ALL SUCH UTILITIES AND
STRUCTURES AND ASSUME ALL LIABILITY FOR
DAMAGE TO THEM.

No.	REVISION	DATE	BY
1.	DRAFT PLAN APPLICATION	AUG 1925	MAB

SCALE

1:500

0 5 10 15 20

FOR REVIEW ONLY

DESIGN: DTD
CHECKED: MAB
DRAWN: DTD
CHECKED: MAB
APPROVED: MAB

L.R. WILSON
10018005
PROVINCE OF ONTARIO

M.A. BISSETT
2025.08.15
PROVINCE OF ONTARIO

NOVATECH
Engineers, Planners & Landscape Architects
Suite 200, 240 Michael Cowpland Drive
Ottawa, Ontario, Canada K2M 1P6
Telephone: (613) 254-9643
Facsimile: (613) 254-5867
Website: www.novatech-eng.com

CITY OF OTTAWA
560 HAZELDEAN ROAD - DOUBLE DECK SUBDIVISION

MASTER GRADING PLAN

PROJECT No: 100057
REV: 1
DRAWING No: 100057-GR

\\00001000257\Subdivision\CAD\Drawings\100057-GR.dwg, PLANS-S4, Aug 15, 2025, 3:39pm, dclan

PLANET-20157-100057.dwg