




FRONT ELEVATION
(ELEV. M-1)

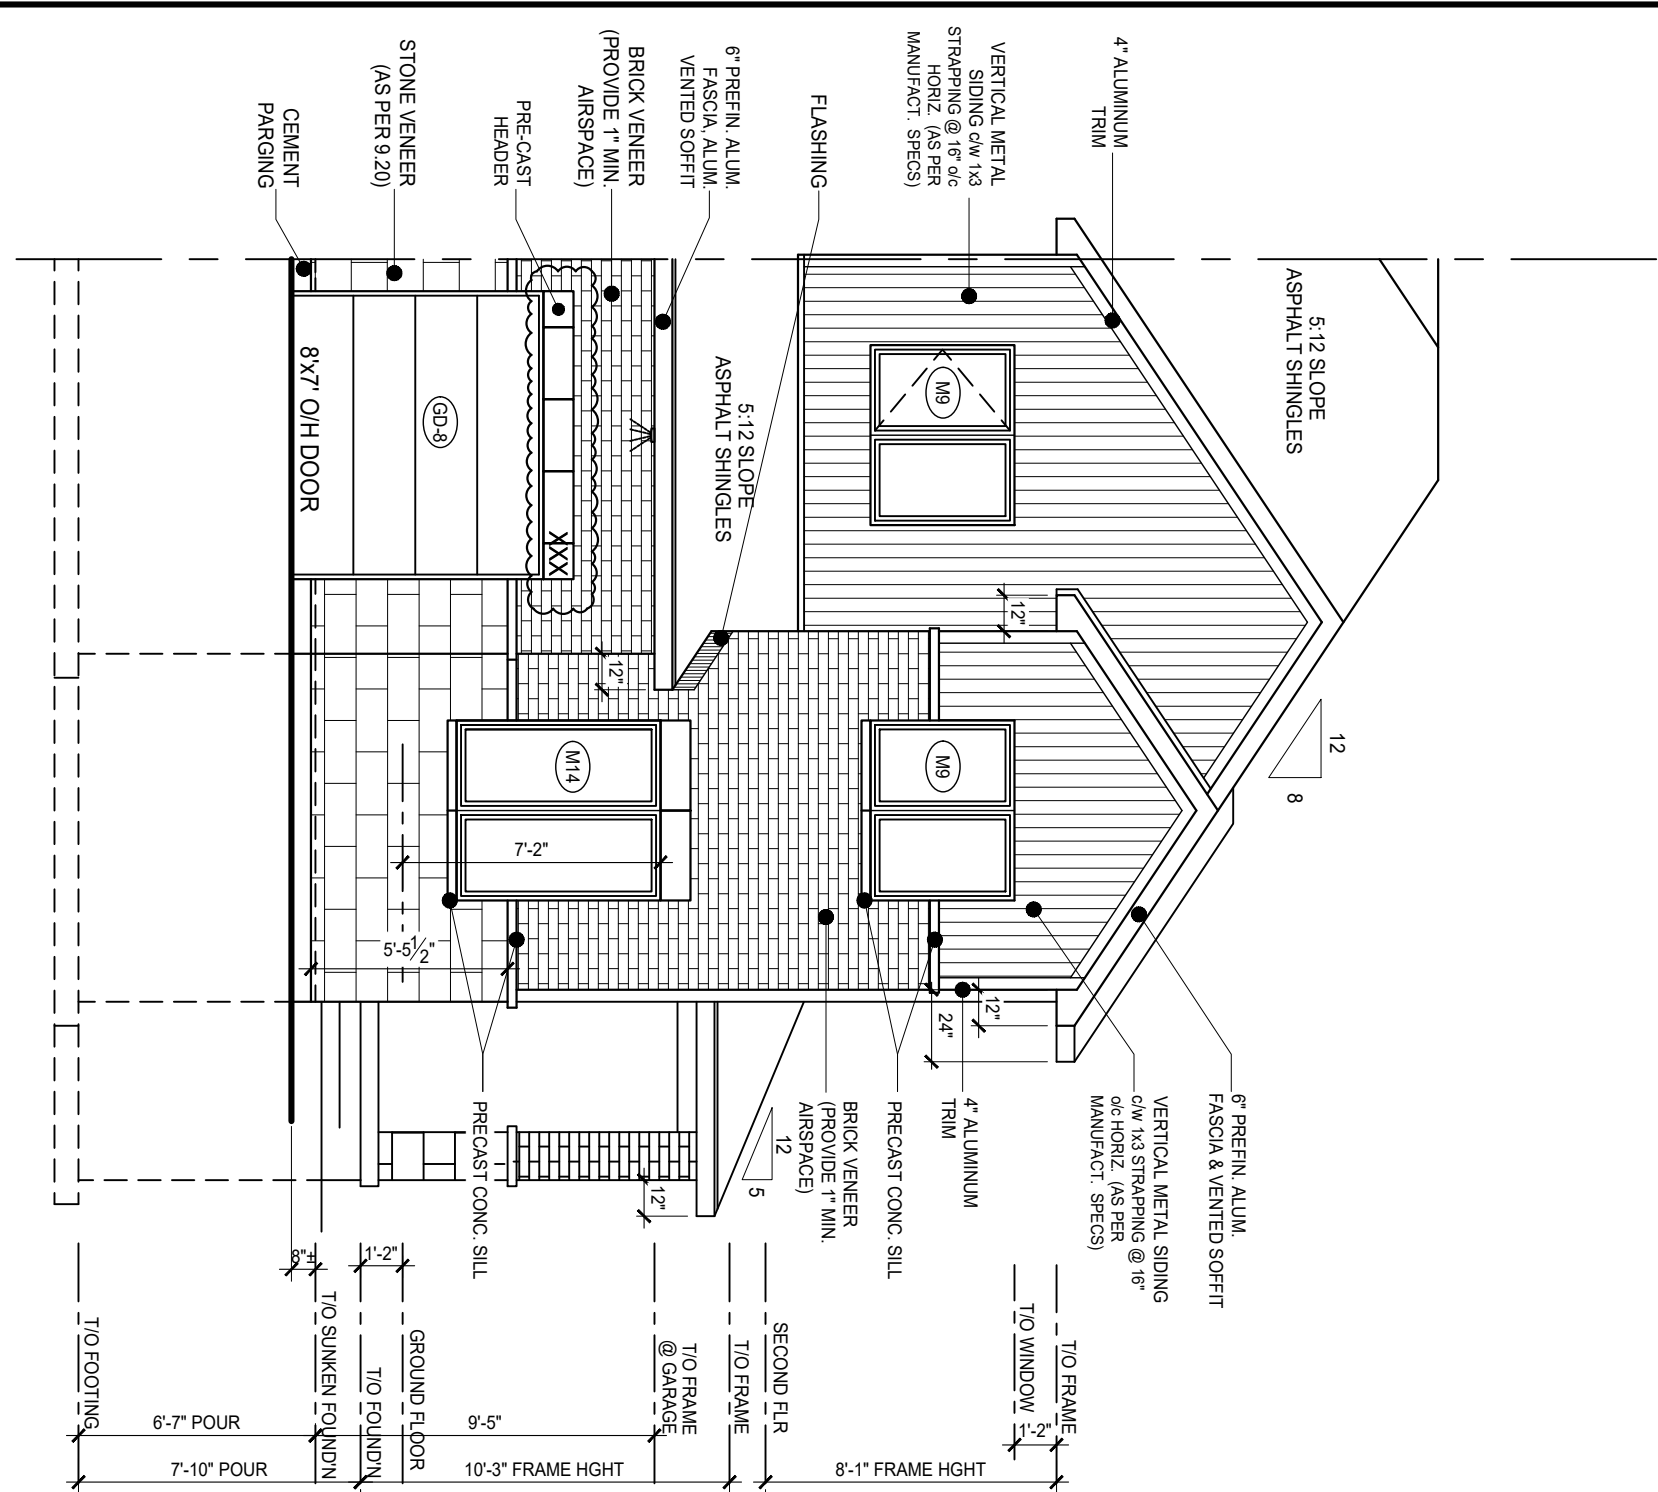

REAR ELEVATION

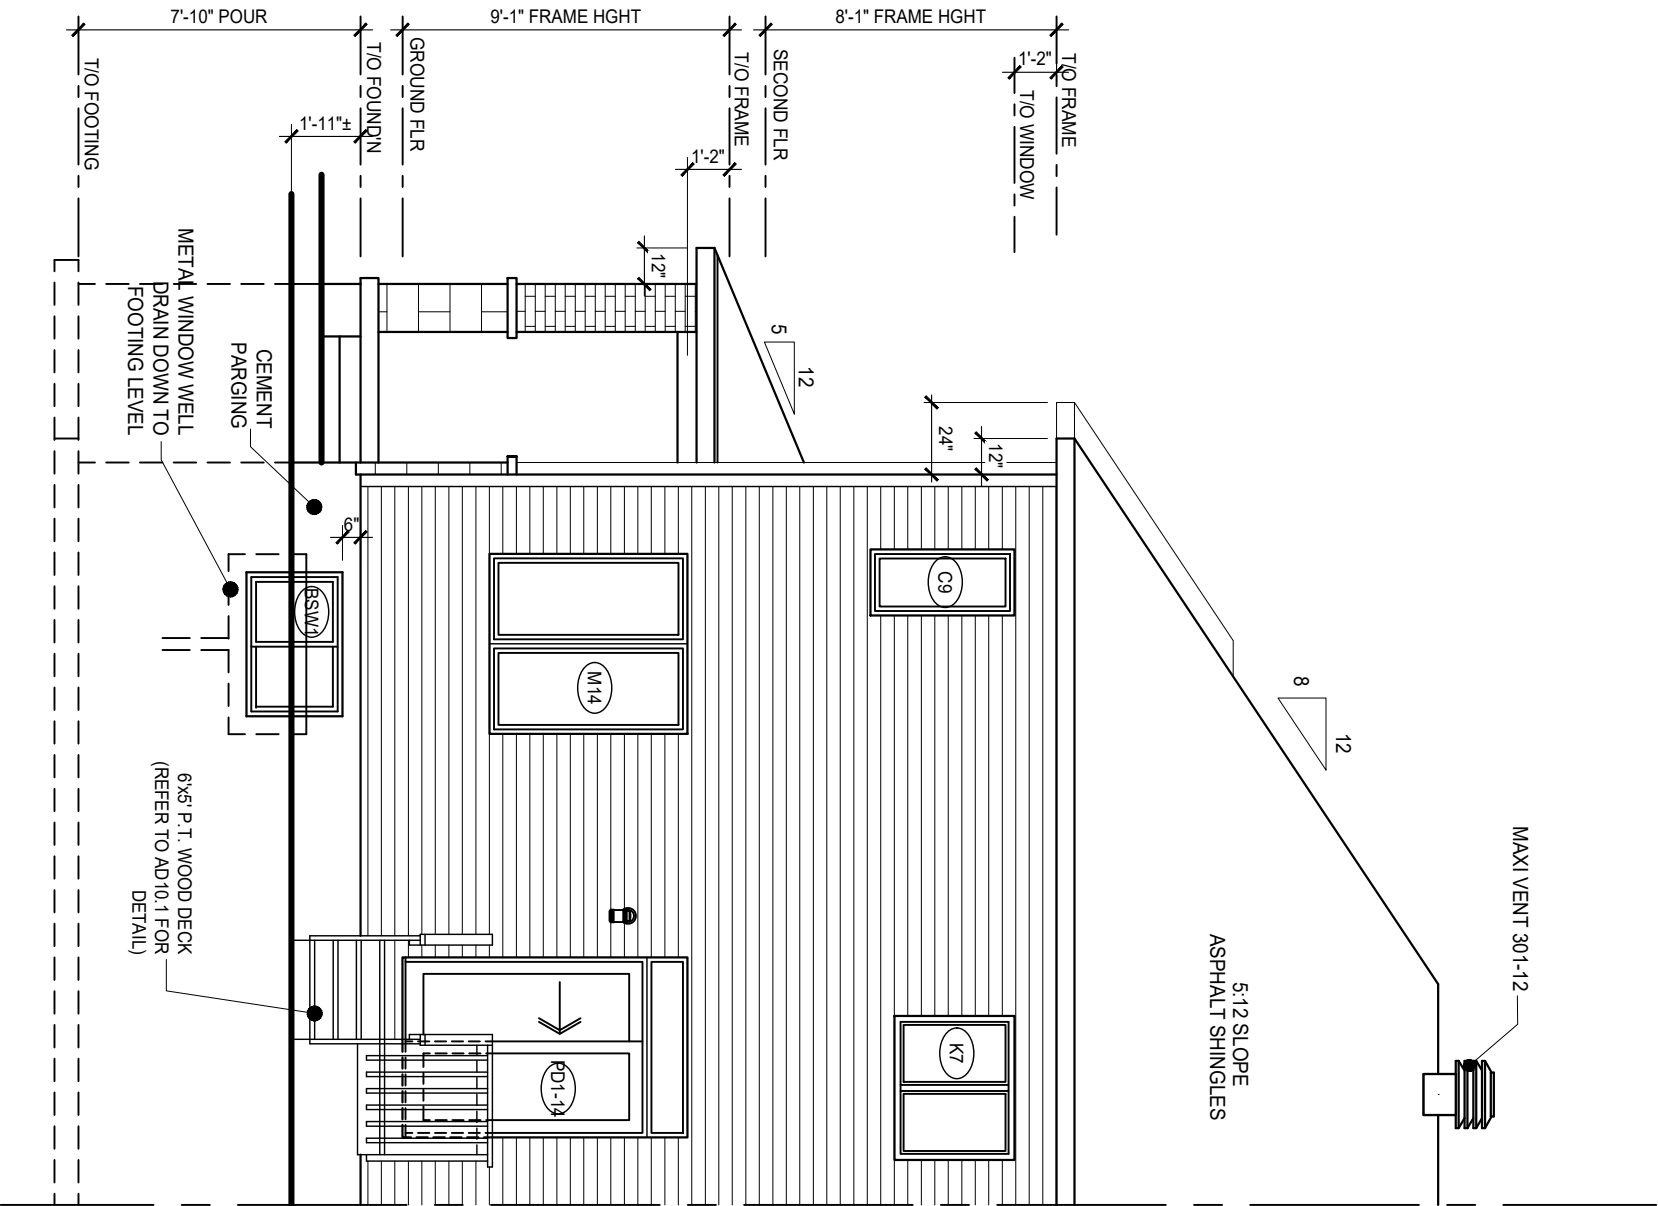

HOMES		MODEL									
		THE TAYLOR END UNIT (2024)									
		(TOWNHOME) SALES SPECS. (SITE/PH.)									
Drawing # A5		SCALE									
		3/16" = 1'-0"									
		LOT									
		PHASE									
		--									

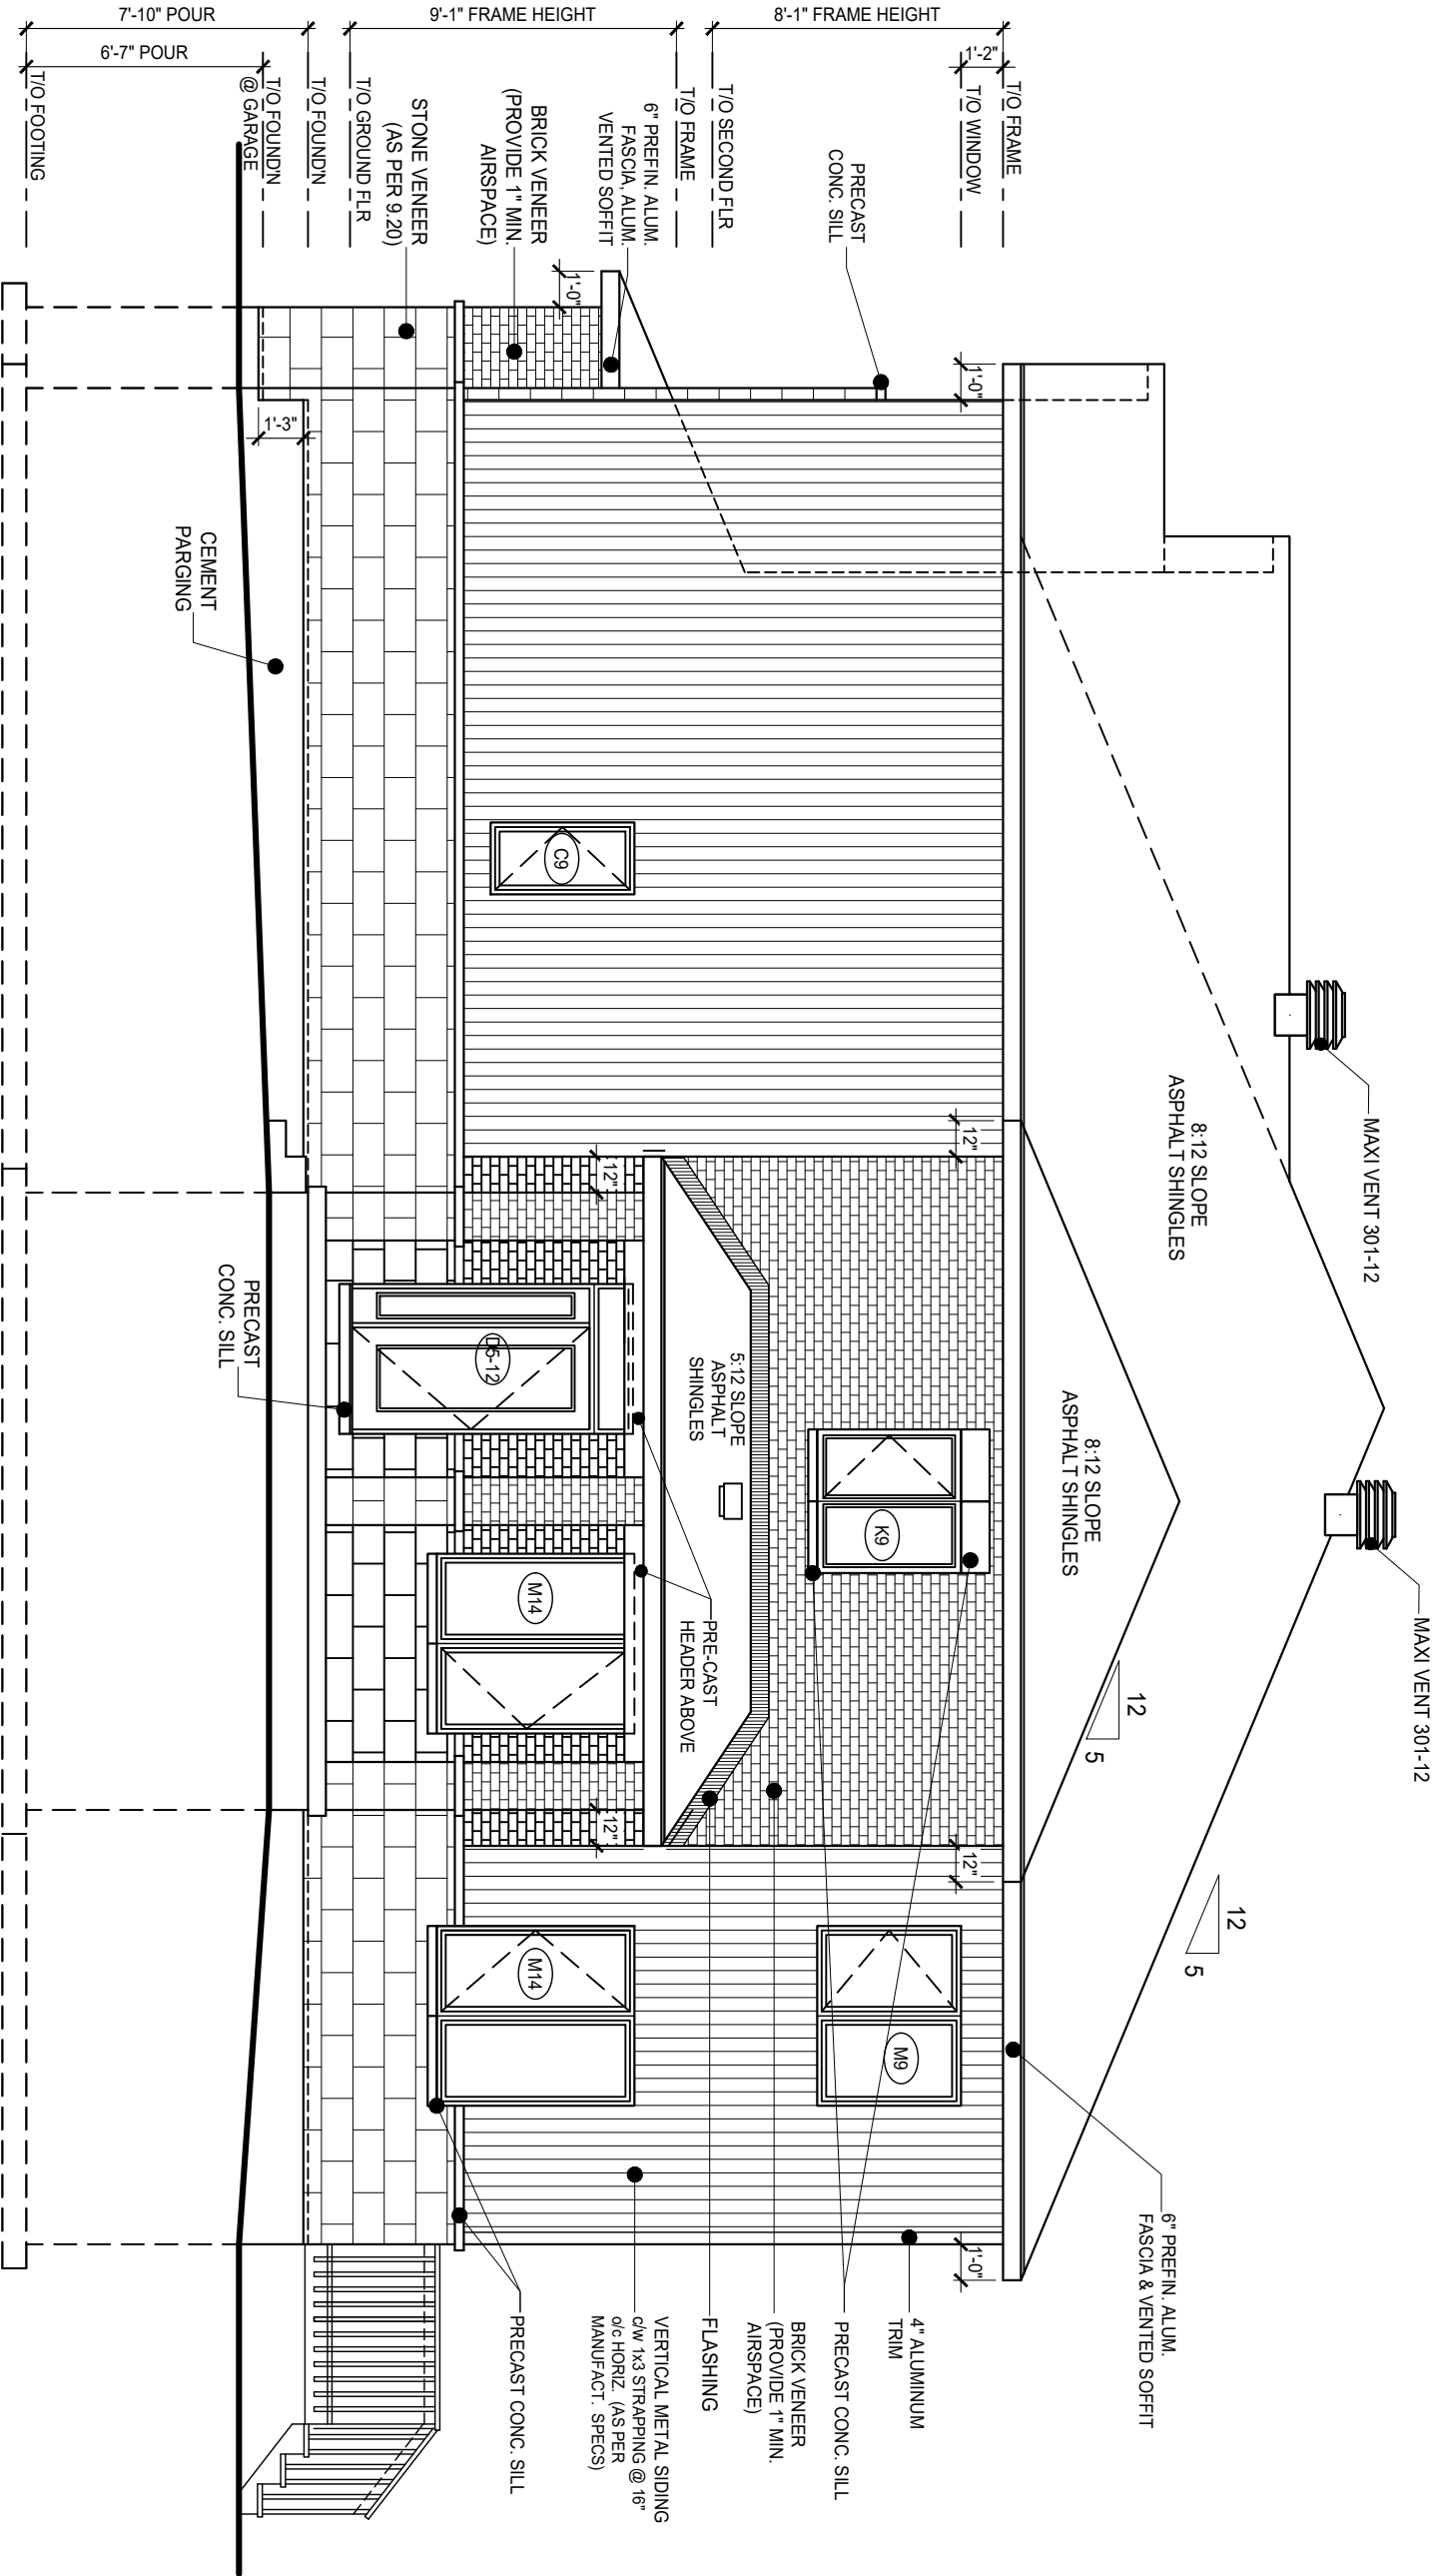

LEFT SIDE ELEVATION
TAYLOR (20' END UNIT)

HOMES		MODEL																	
		THE TAYLOR END UNIT (2024)																	
		(TOWNHOME) SALES SPECS. (SITE/PH.)																	
		DRAWING																	
		BUILDING ELEVATIONS																	
		STANDARD ENTRY (ELEV. M)																	
Drawing #		SCALE		LOT		PHASE		3		ROOF VENTS ADDED		EJ		APR. 05/24		ISSUED- MARSHALLS BAY/PH4A/B		APR.30/25	
A6		3/16" = 1'-0"		---				2		ADDEDN PRE-CAST HEADER NOTE		EH		FEB. 01/24		ISSUED- EQUINELLE/PH6B		APR.30/25	
								1		STRUCTURAL LETTER				NOV. 17/23		ISSUED- ALL SITES		NOV.17/23	
								NO.		REVISION		BY		DATE		TENDER		DATE	