


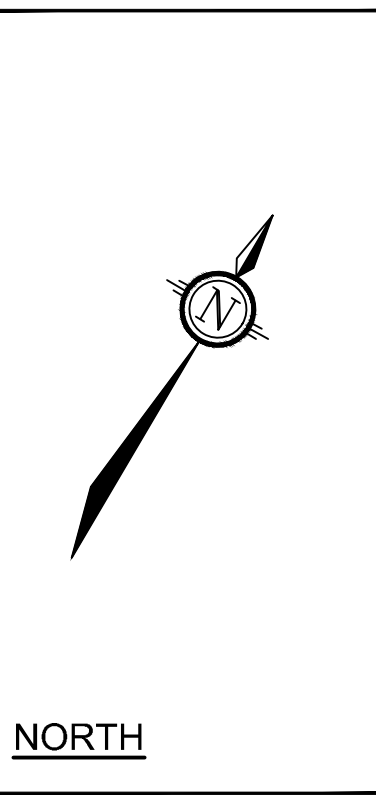
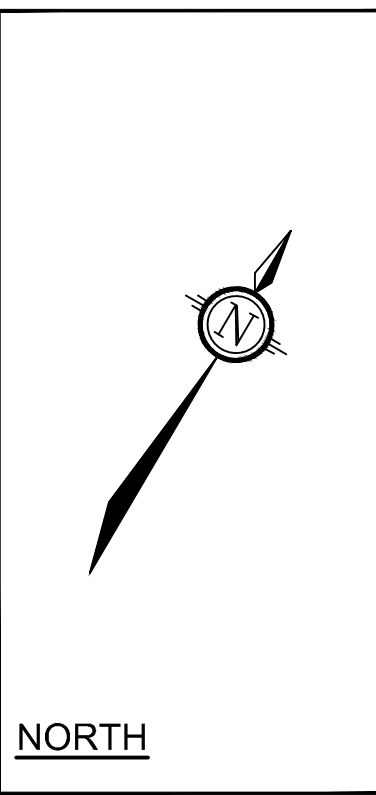


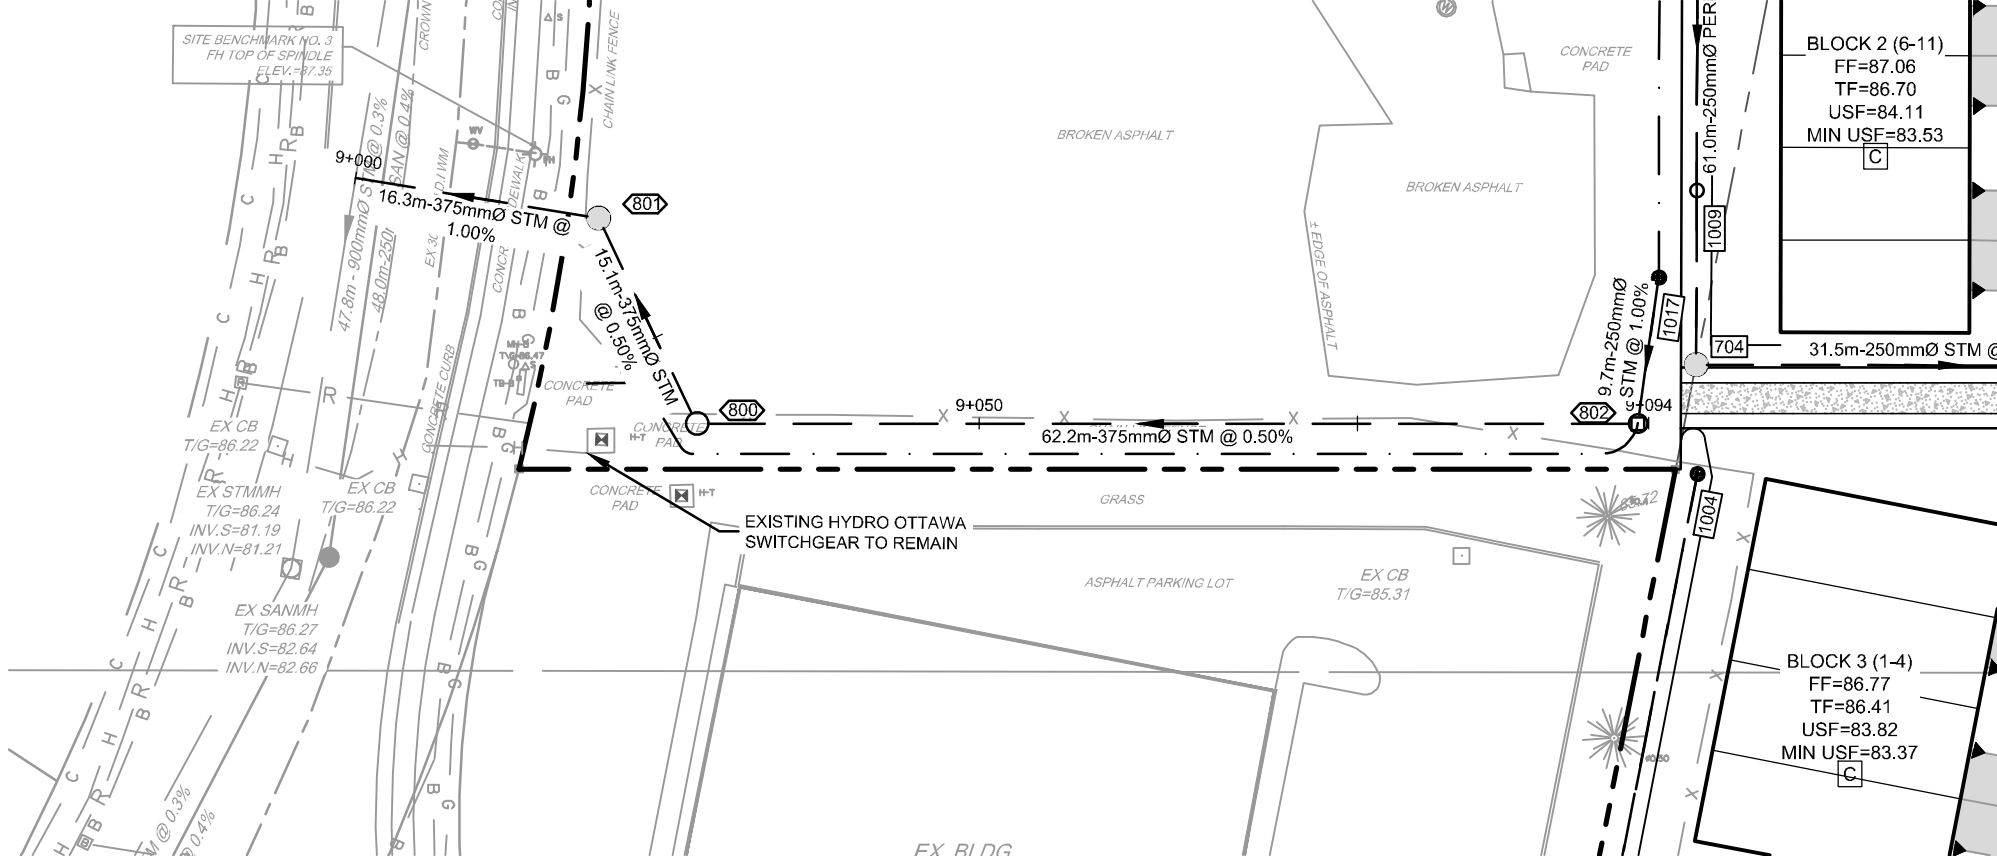


NORTH

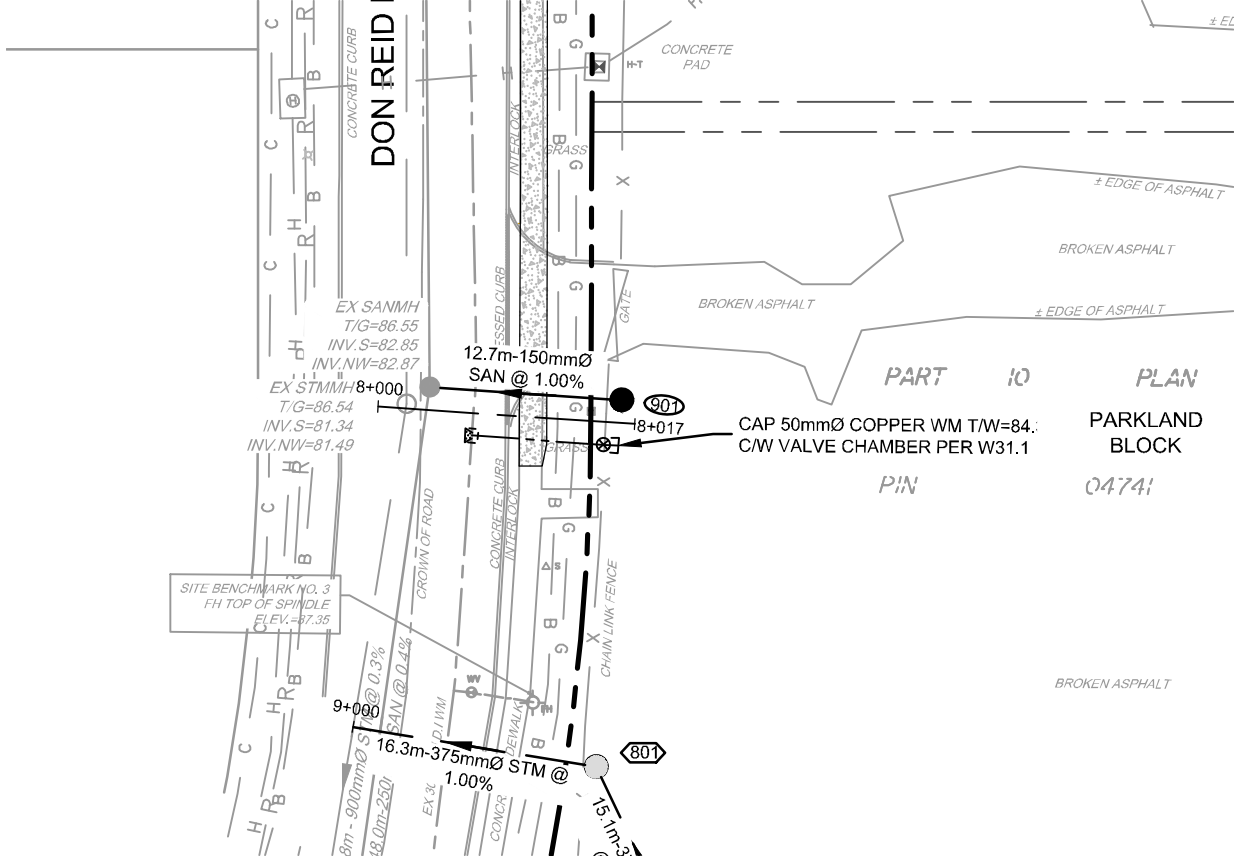


NORTH

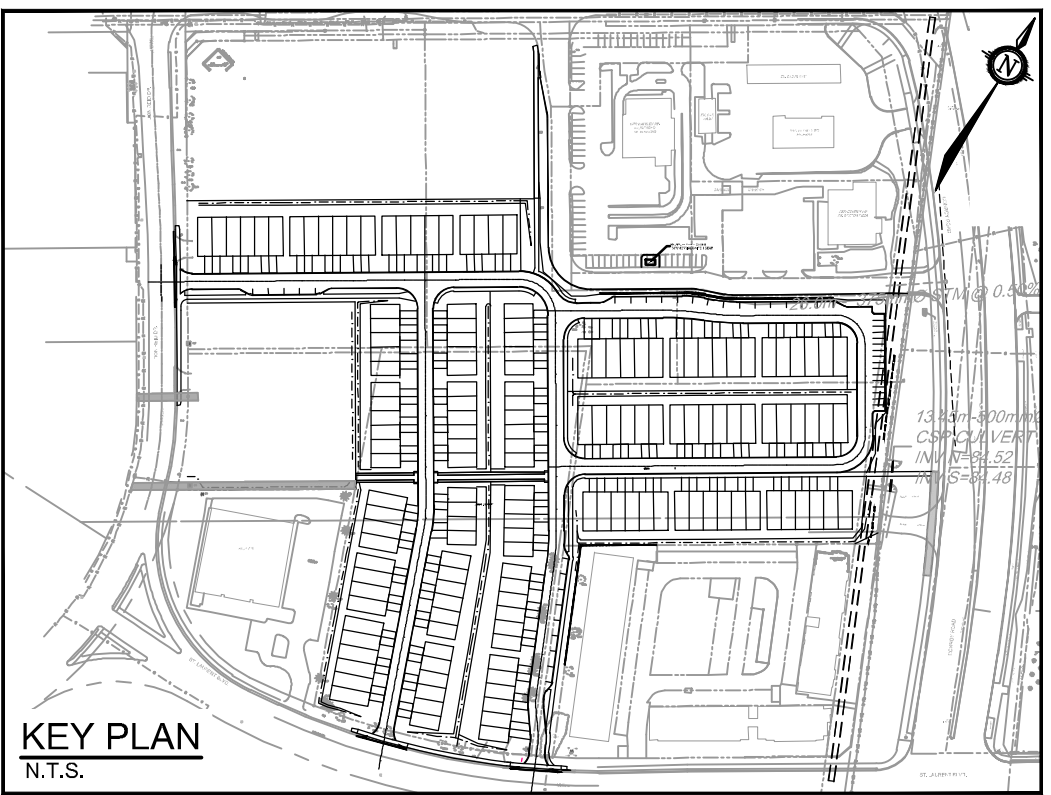

KEY PLAN
N.T.S.

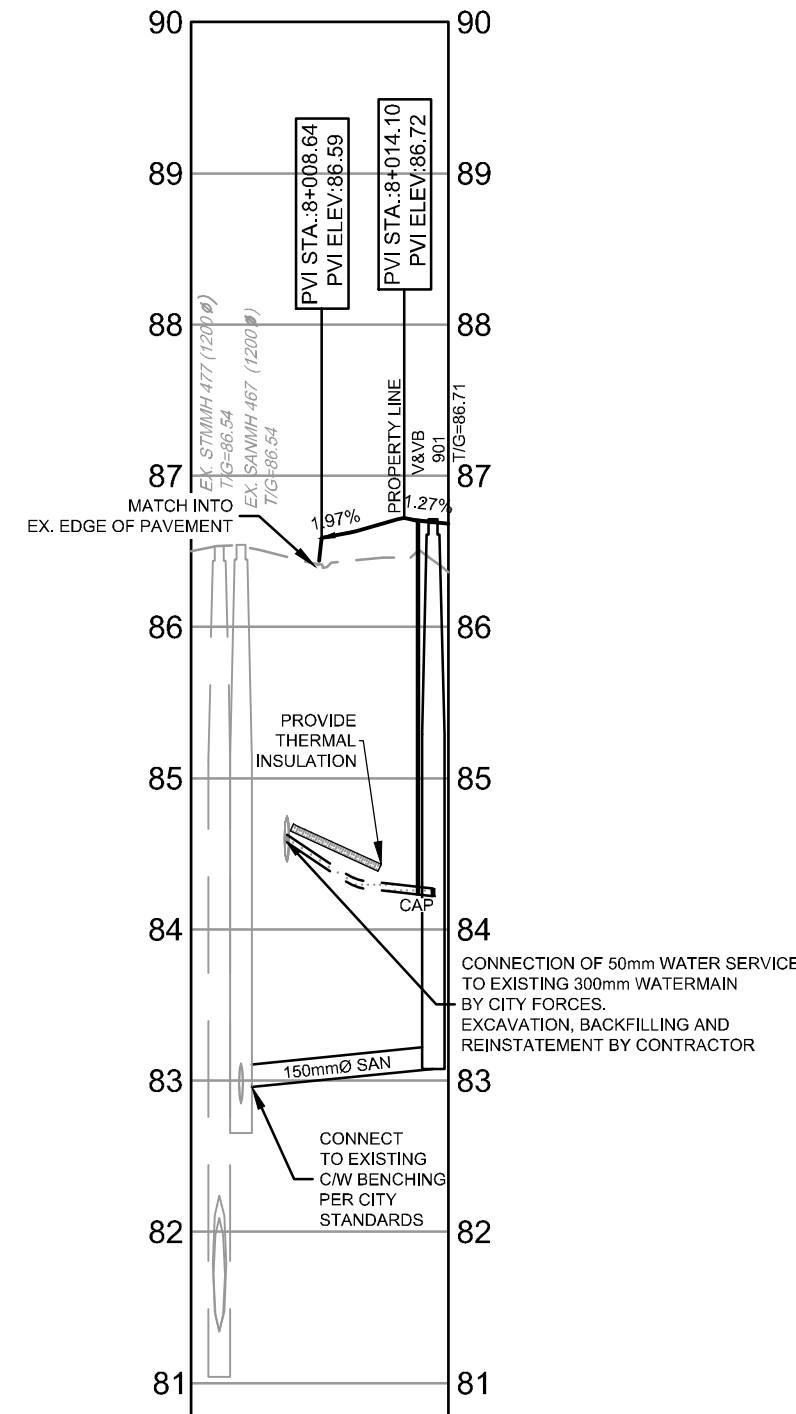

PROPOSED ELEVATION	86.44	86.71	PROPOSED ELEVATION
TOP OF WM ELEVATION	84.62	84.37	TOP OF WM ELEVATION
SWM SUPER PIPE INVERTS	84.32	84.28	SWM SUPER PIPE INVERTS
STORM SEWER INVERTS	84.34	84.34	STORM SEWER INVERTS
SANITARY SEWER INVERTS	84.34	84.34	SANITARY SEWER INVERTS
EXISTING ELEVATION	84.34	84.34	EXISTING ELEVATION

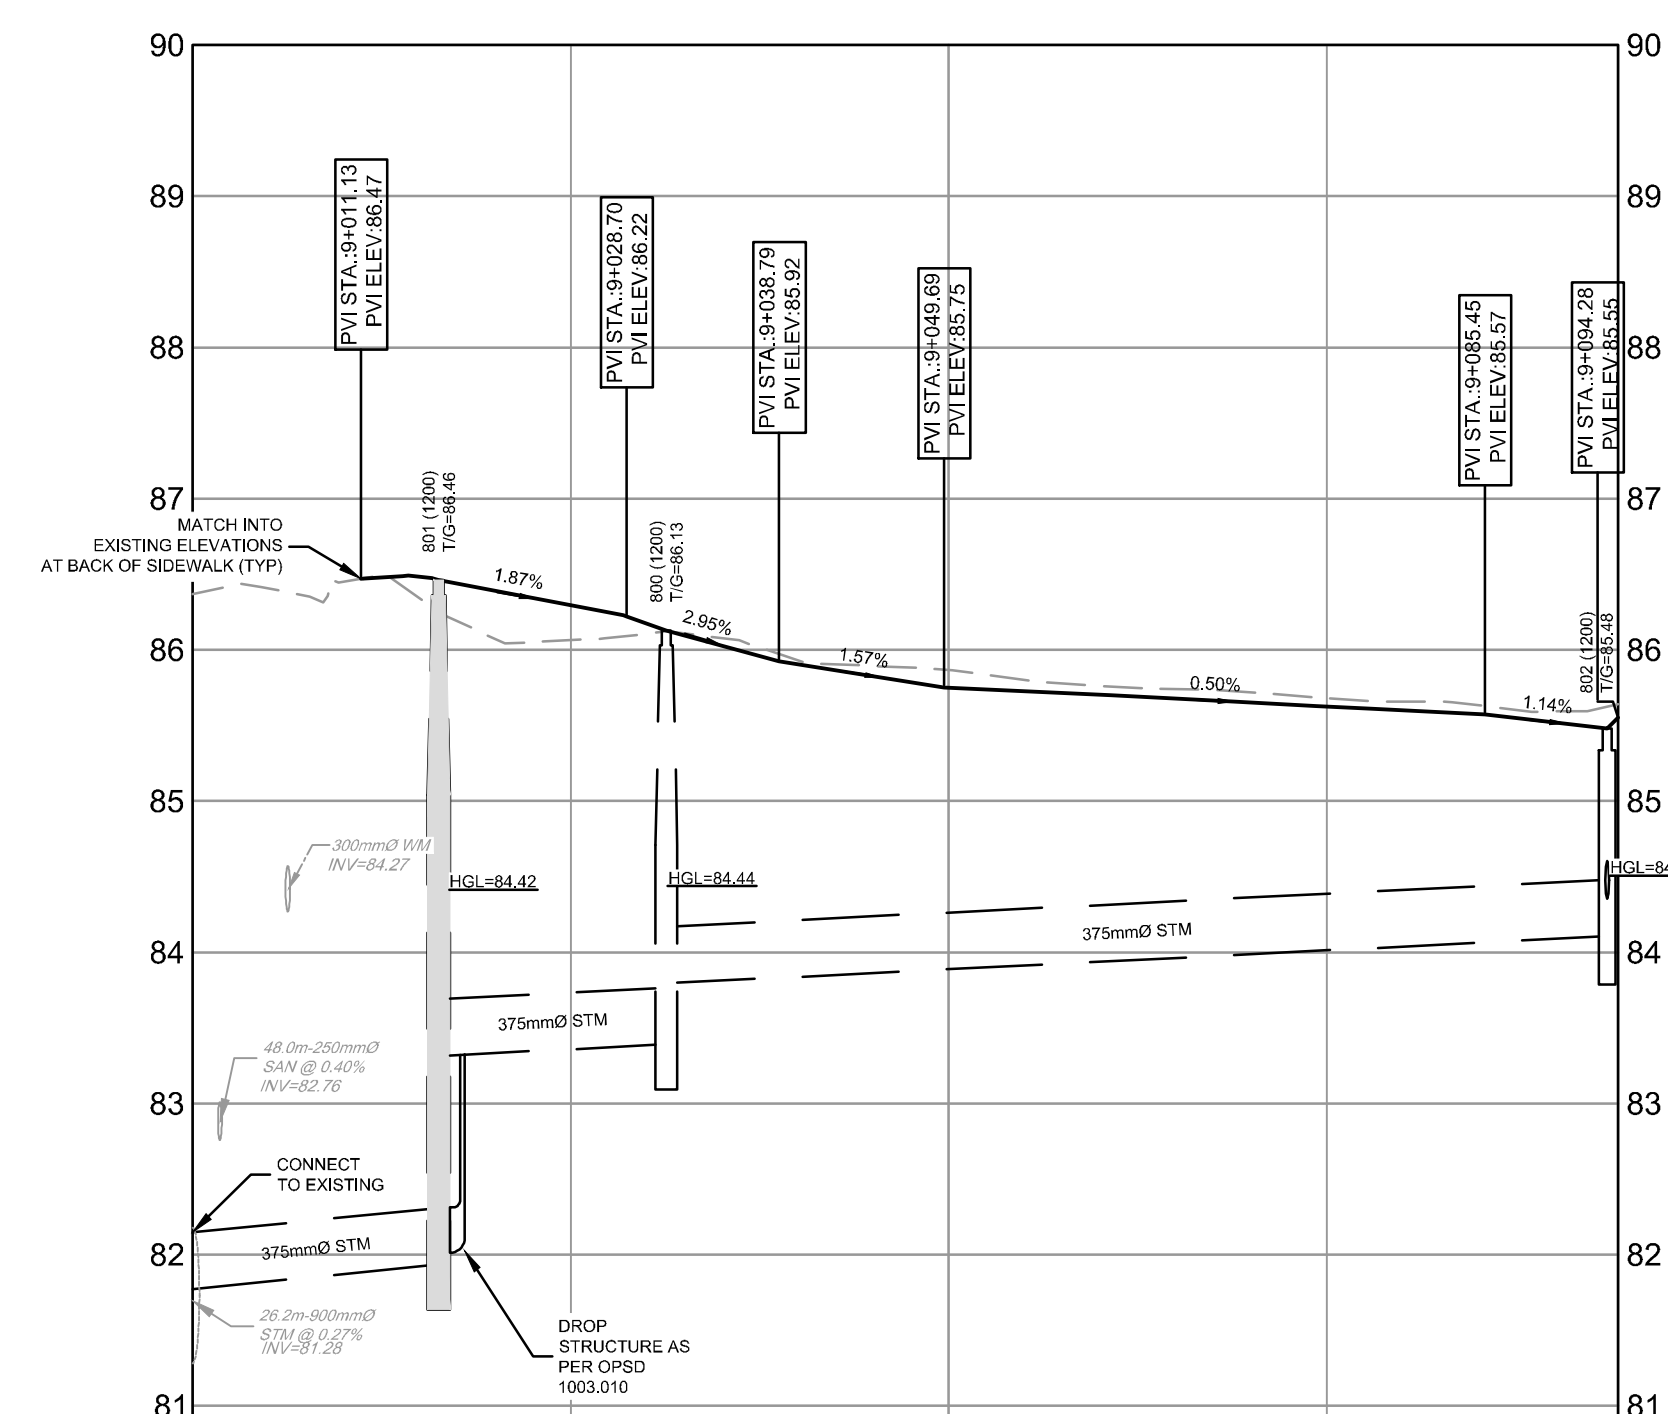

PROPOSED ELEVATION	86.29	86.23	86.75	86.70	86.63	86.48	PROPOSED ELEVATION
TOP OF WM ELEVATION							TOP OF WM ELEVATION
SWM SUPER PIPE INVERTS							SWM SUPER PIPE INVERTS
STORM SEWER INVERTS	84.37	84.37	84.37	84.37	84.37	84.37	STORM SEWER INVERTS
SANITARY SEWER INVERTS	84.37	84.37	84.37	84.37	84.37	84.37	SANITARY SEWER INVERTS
EXISTING ELEVATION	84.37	84.37	84.37	84.37	84.37	84.37	EXISTING ELEVATION


PROPOSED 50mmØ WATERSERVICE			
STATION	SURFACE ELEVATION	T/W/M ELEVATION	COMMENTS
8+006.3	86.49	84.62	CONNECTION TO EXISTING 305mmØ DI WM
8+015.0	86.69	84.28	CURB STOP
8+016.0	86.67	84.27	CAP

M:\2020\122040\CD\CD\122040-PP.dwg, RPS, Jul 10, 2024 - 2:39pm, amestwarp

NOTE:
THE POSITION OF ALL POLE LINES, CONDUITS,
WATERMANS, SEWERS AND OTHER
UNDERGROUND AND OVERGROUND UTILITIES AND
STRUCTURES IS NOT NECESSARILY SHOWN ON
THE CONTRACT DRAWINGS, AND WHERE SHOWN,
THE ACCURACY OF THE POSITION OF SUCH
UTILITIES AND STRUCTURES IS NOT GUARANTEED,
BEFORE STARTING WORK, DETERMINE THE EXACT
LOCATION OF ALL SUCH UTILITIES AND
STRUCTURES AND ASSUME ALL LIABILITY FOR
DAMAGE TO THEM.


CLARIDGE HOMES

CLARIDGE HOMES
505 PRESTON STREET,
2ND FLOOR
OTTAWA, ONTARIO
K1S 4N7.

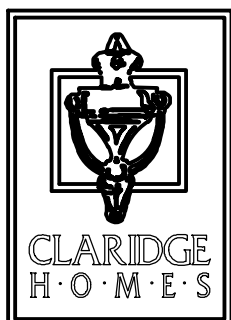

NOT FOR
CONSTRUCTION

No.	REVISION	DATE	BY
7.	ISSUED FOR CITY APPROVAL	AUG 13/24	ARM
6.	REVISED SITE PLAN	JULY 12/24	ARM
5.	REVISED PER CITY COMMENTS	JAN 31/24	ARM
4.	REVISED SITE PLAN	SEPT 29/23	ARM
3.	ISSUED FOR UTILITY COORDINATION	SEPT 20/23	ARM
2.	REVISED PER CITY COMMENTS	MAY 26/23	GJM
1.	ISSUED IN SUPPORT OF DEVELOPMENT APPLICATIONS	NOV 01/22	GJM

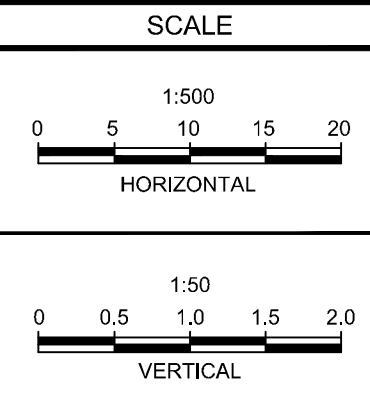

DESIGN	ARM
CHECKED	
DRAWN	GJM
CHECKED	CJF/ARM
APPROVED	ARM
	GJM

FOR REVIEW ONLY



LOCATION
CITY OF OTTAWA
2510 ST. LAURENT BOULEVARD

DRAWING NAME
PLAN & PROFILE
PARKLAND CONNECTIONS

PROJECT No.	122040
REV	REV#7
DRAWING No.	122040 - PP6

PLANNING - 07/10/2024