
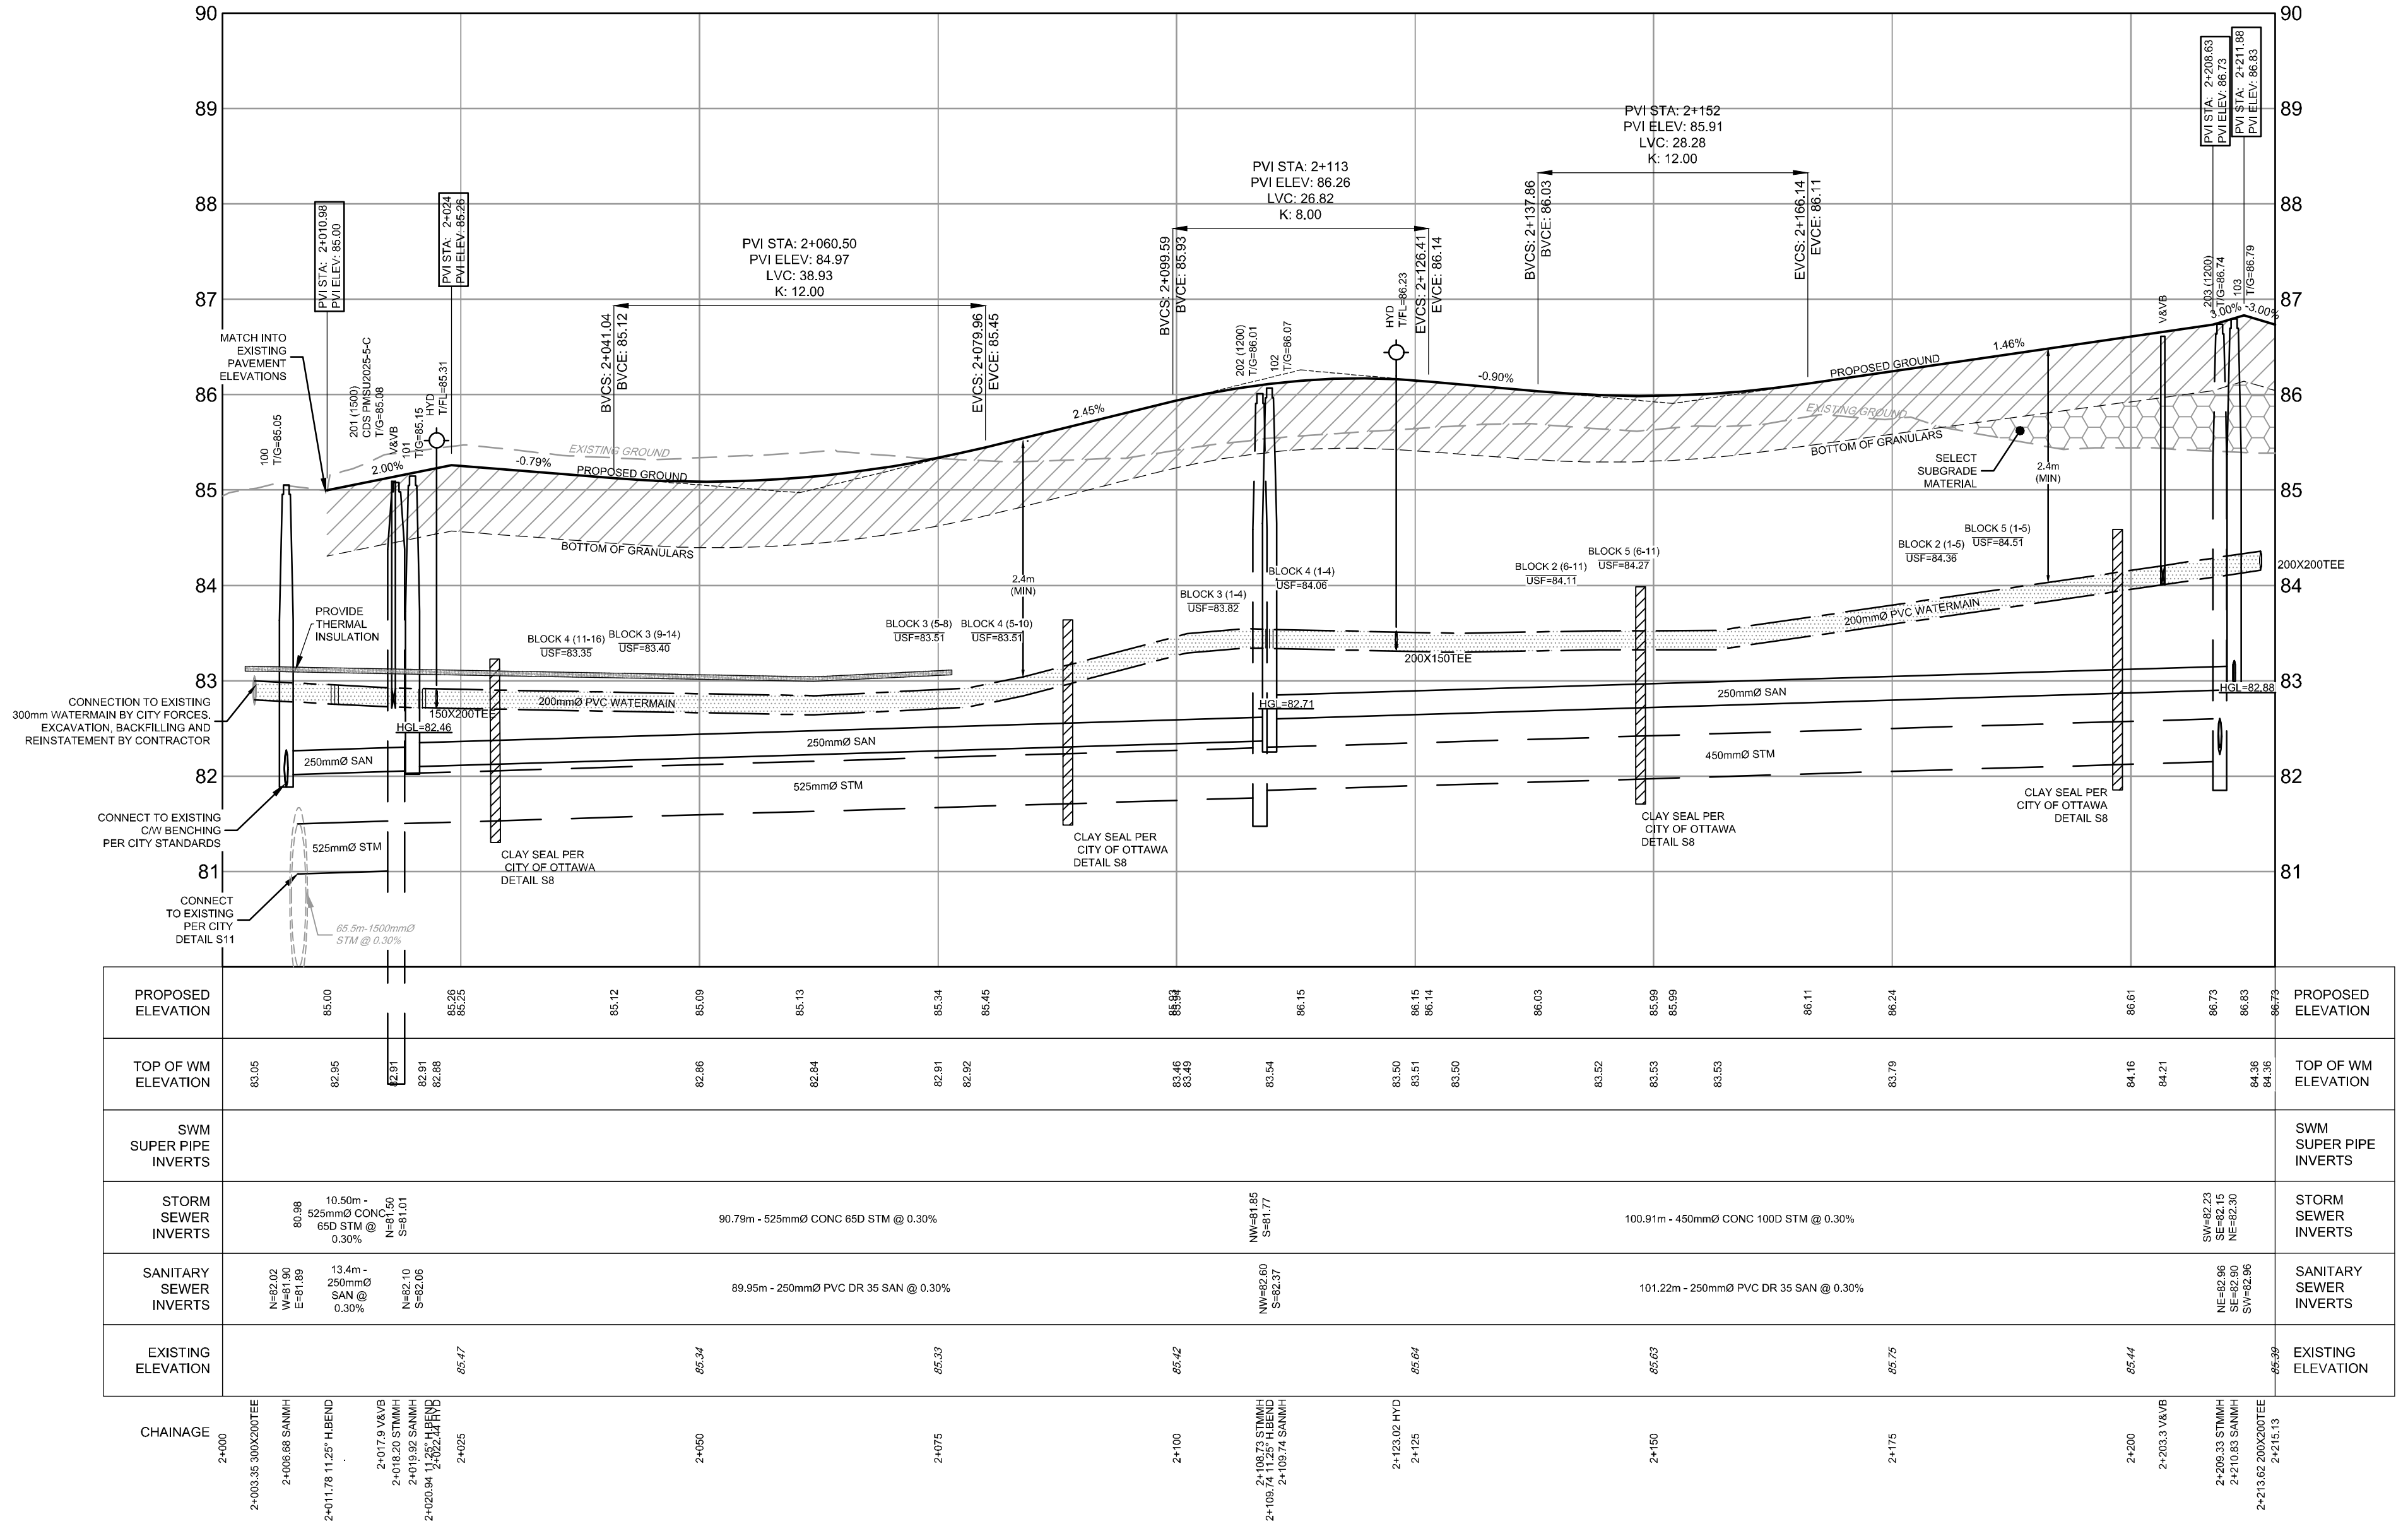
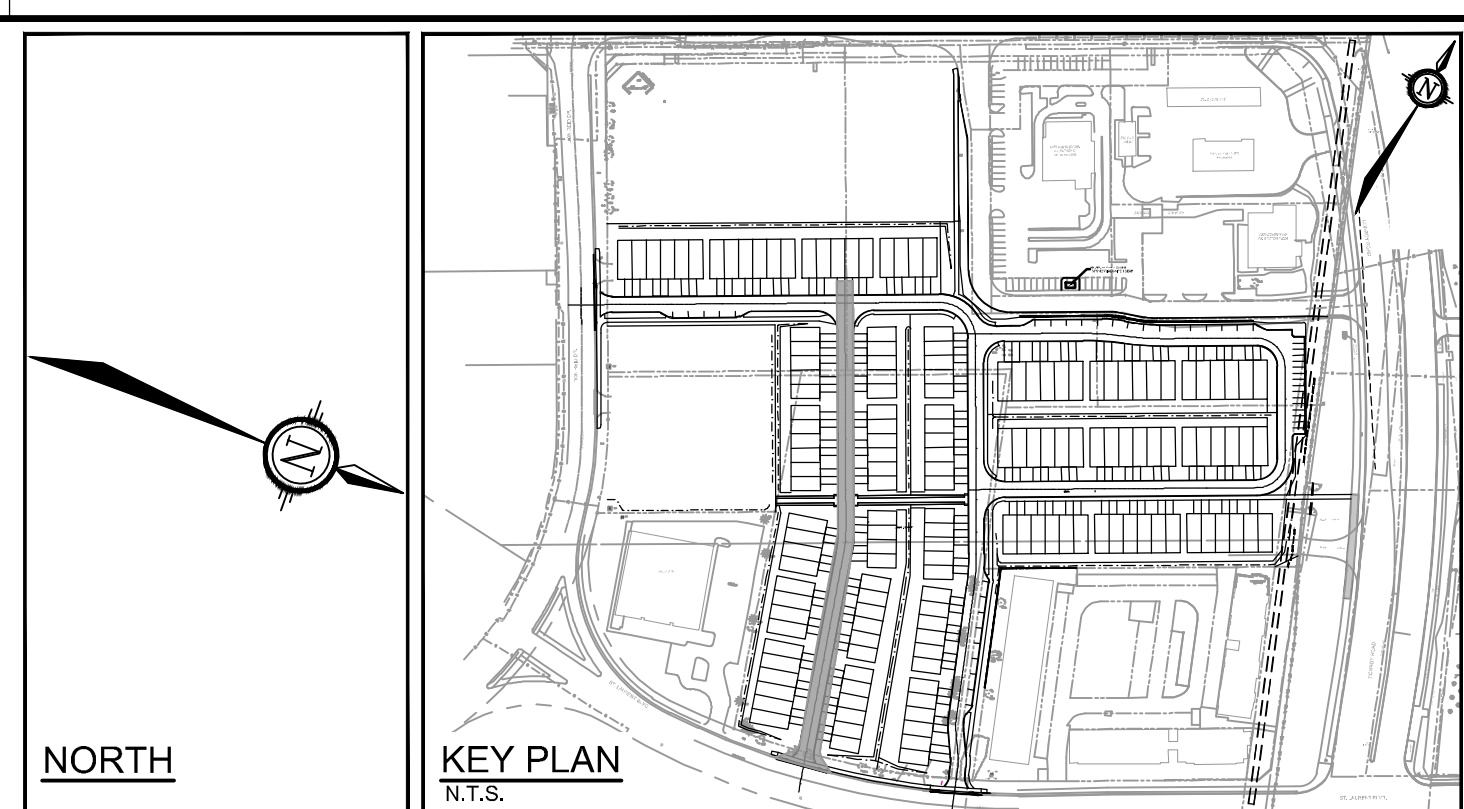


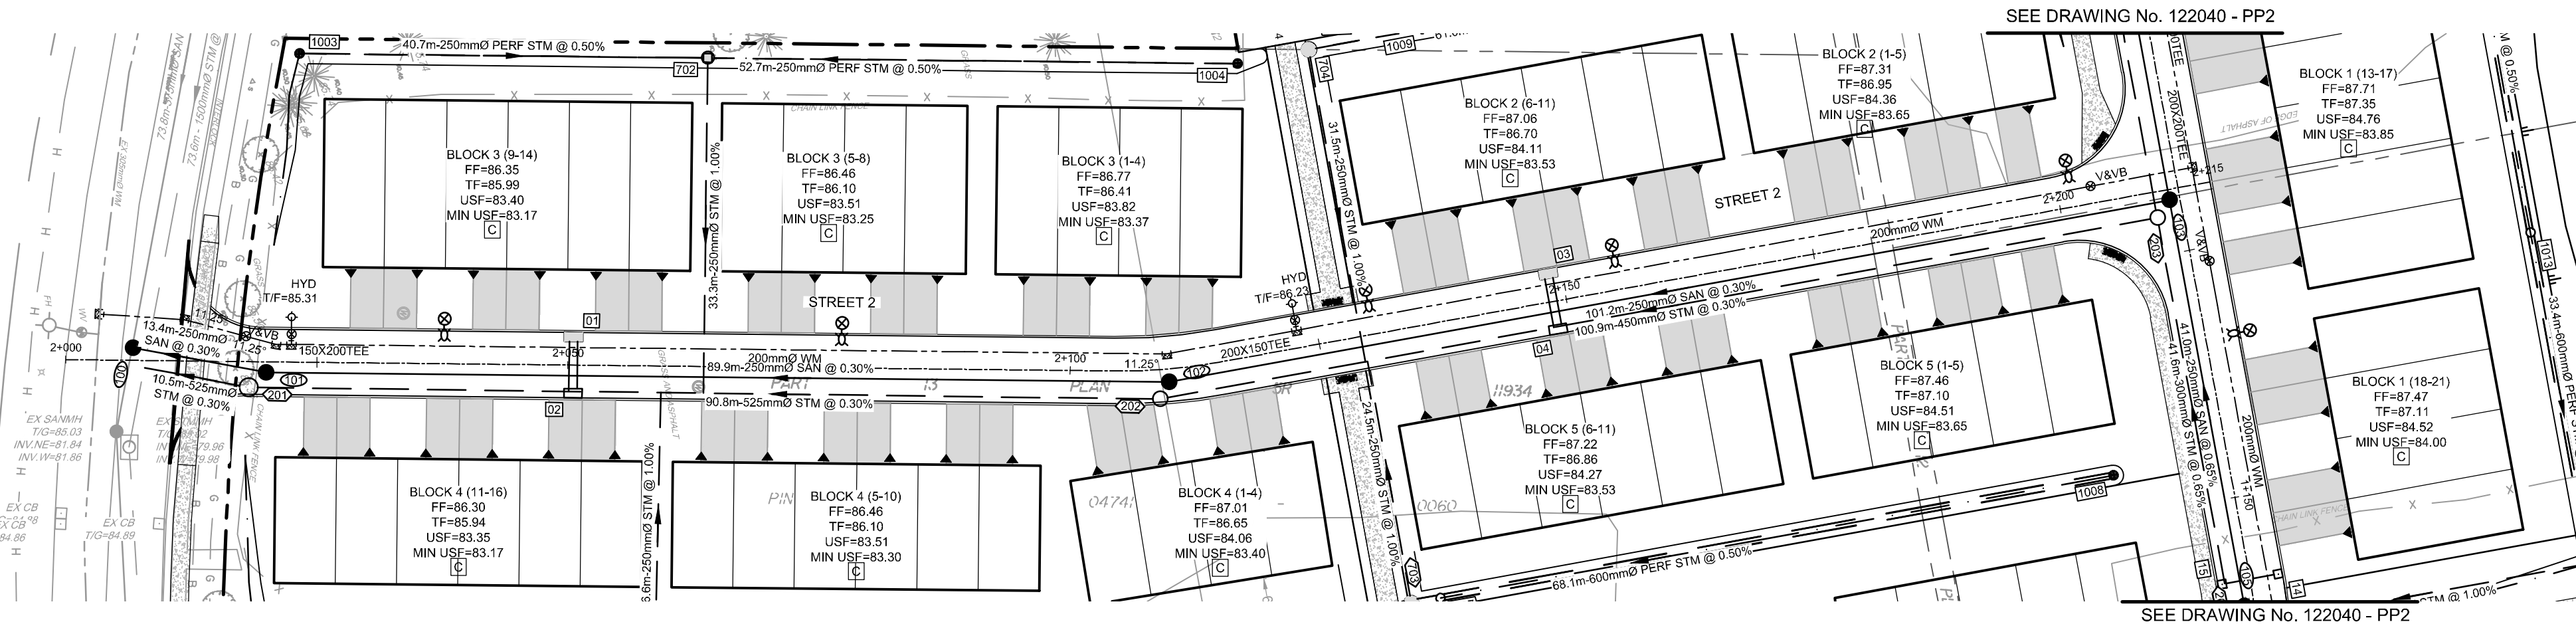

PROPOSED 200mmØ WATERMAIN			
STATION	SURFACE ELEVATION	T/WM ELEVATION	COMMENTS
2+003.4	85.05	±83.00'	CONNECTION TO EXISTING 300mmØ WATERMAIN
2+011.8	85.03	82.95	HORIZONTAL 11.25° BEND
2+017.9	85.03	82.91	VALVE AND VALVE BOX
2+020.9	85.15	82.91	HORIZONTAL 11.25° BEND
2+022.4	85.18	82.88	200mm X150mm TEE TO HYDRANT
2+050.5	85.03	82.86	CROSS BELOW 200mmØ CB LEAD - INV 83.86m (1.0m CLEARANCE)
2+063.5	85.08	82.84	CROSS BELOW 250mmØ CB LEAD - INV 83.60m (0.76m CLEARANCE)
2+109.7	86.07	83.54	HORIZONTAL 11.25° BEND
2+123.0	86.11	83.50	200mm X150mm TEE TO HYDRANT
2+129.2	86.06	83.50	CROSS BELOW 250mmØ CB LEAD - INV = 84.00m (0.50m CLEARANCE)
2+148.3	85.93	83.52	CROSS BELOW 200mmØ CB LEAD - INV 84.55m (1.03m CLEARANCE)
2+203.4	86.61	84.21	VALVE AND VALVE BOX
2+209.3	86.74	84.30	CROSS ABOVE 375mmØ STM - OBV 82.63 (1.47m CLEARANCE)
2+210.8	86.79	84.32	CROSS ABOVE 250mmØ SAN - OBV 83.23 (0.89m CLEARANCE)
2+213.6	86.77	84.36	200mmX200mm TEE

* CONTRACTOR TO CONFIRM EXISTING WATERMAIN ELEVATION INFIELD AND NOTIFY ENGINEER IF DIFFERENT FROM THE PLANS


NOTE:
THE POSITION OF ALL POLE LINES, CONDUITS, WATERMANS, SEWERS AND OTHER UNDERGROUND AND OVERGROUND UTILITIES AND STRUCTURES IS NOT NECESSARILY SHOWN ON THE CONTRACT DRAWINGS, AND WHERE SHOWN, THE ACCURACY OF THE POSITION OF SUCH UTILITIES AND STRUCTURES IS NOT GUARANTEED. BEFORE STARTING WORK, DETERMINE THE EXACT LOCATION OF ALL SUCH UTILITIES AND STRUCTURES AND ASSUME ALL LIABILITY FOR DAMAGE TO THEM.

CLARIDGE HOMES
CLARIDGE HOMES
505 PRESTON STREET,
2ND FLOOR
OTTAWA, ONTARIO
K1S 4N7.



NOT FOR
CONSTRUCTION

No.	REVISION	DATE	BY
7.	ISSUED FOR CITY APPROVAL	AUG 13/24	ARM
6.	REVISED SITE PLAN	JULY 12/24	ARM
5.	REVISED PER CITY COMMENTS	JAN 31/24	ARM
4.	REVISED SITE PLAN	SEPT 29/23	ARM
3.	ISSUED FOR UTILITY COORDINATION	SEPT 20/23	ARM
2.	REVISED PER CITY COMMENTS	MAY 26/23	GJM
1.	ISSUED IN SUPPORT OF DEVELOPMENT APPLICATIONS	NOV 01/22	GJM

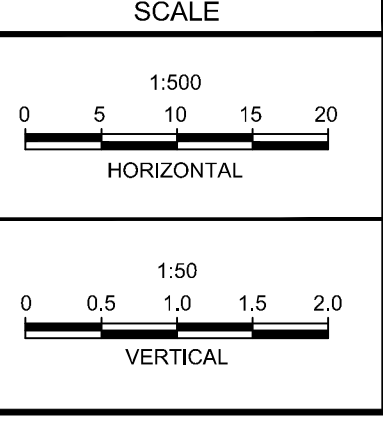

DESIGN	ARM
CHECKED	GJM
DRAWN	CJF/ARM
CHECKED	ARM
APPROVED	GJM

FOR REVIEW ONLY

NOVATECH

Engineers, Planners & Landscape Architects
Suite 200, 240 Michael Cowpland Drive
Ottawa, Ontario, Canada K2M 1P6

Telephone (613) 254-9643
Facsimile (613) 254-5867
Website www.novatech-eng.com

LOCATION CITY OF OTTAWA 2510 St. LAURENT BOULEVARD	
DRAWING NAME PLAN & PROFILE STREET 2 2+000.00 - 2+215.18	
PROJECT No.	122040
REV	REV#7
DRAWING No.	122040 - PP1

M:\2021\122040\CD\civil\122040-PP1.dwg, PP1, Jul 10, 2024 - 2:39pm, amestwarp