



SEE DRAWING No. 122040 - PP3

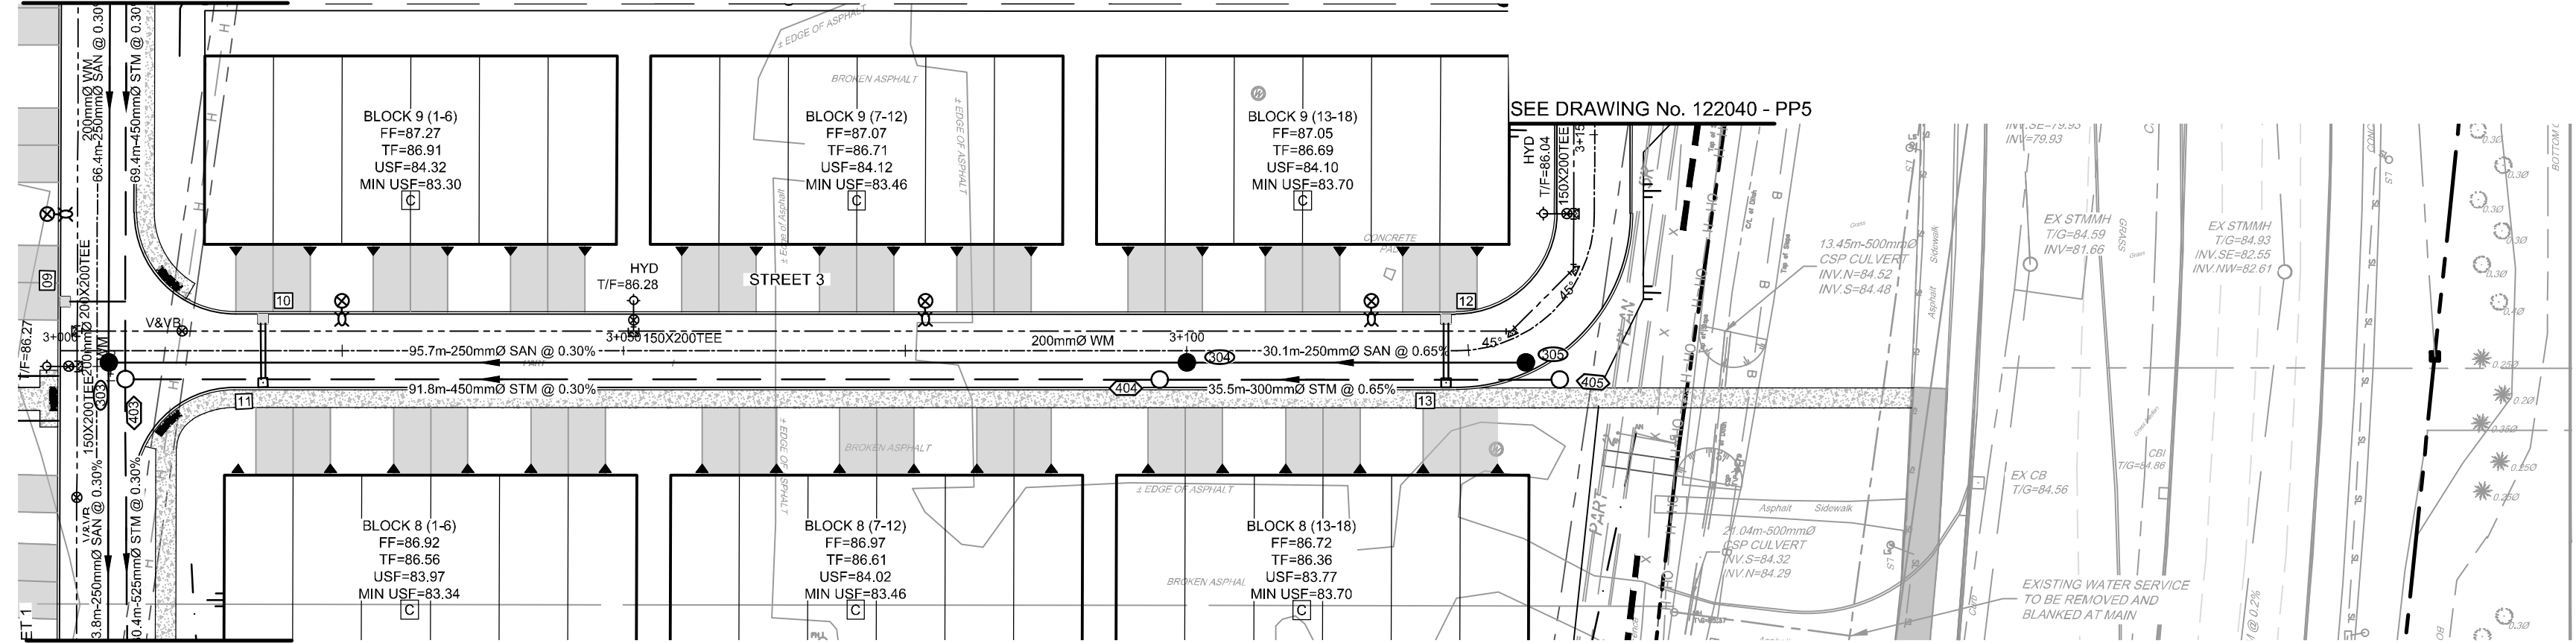

SEE DRAWING No. 122040 - PP3

NORTH

KEY PLAN
N.T.S.

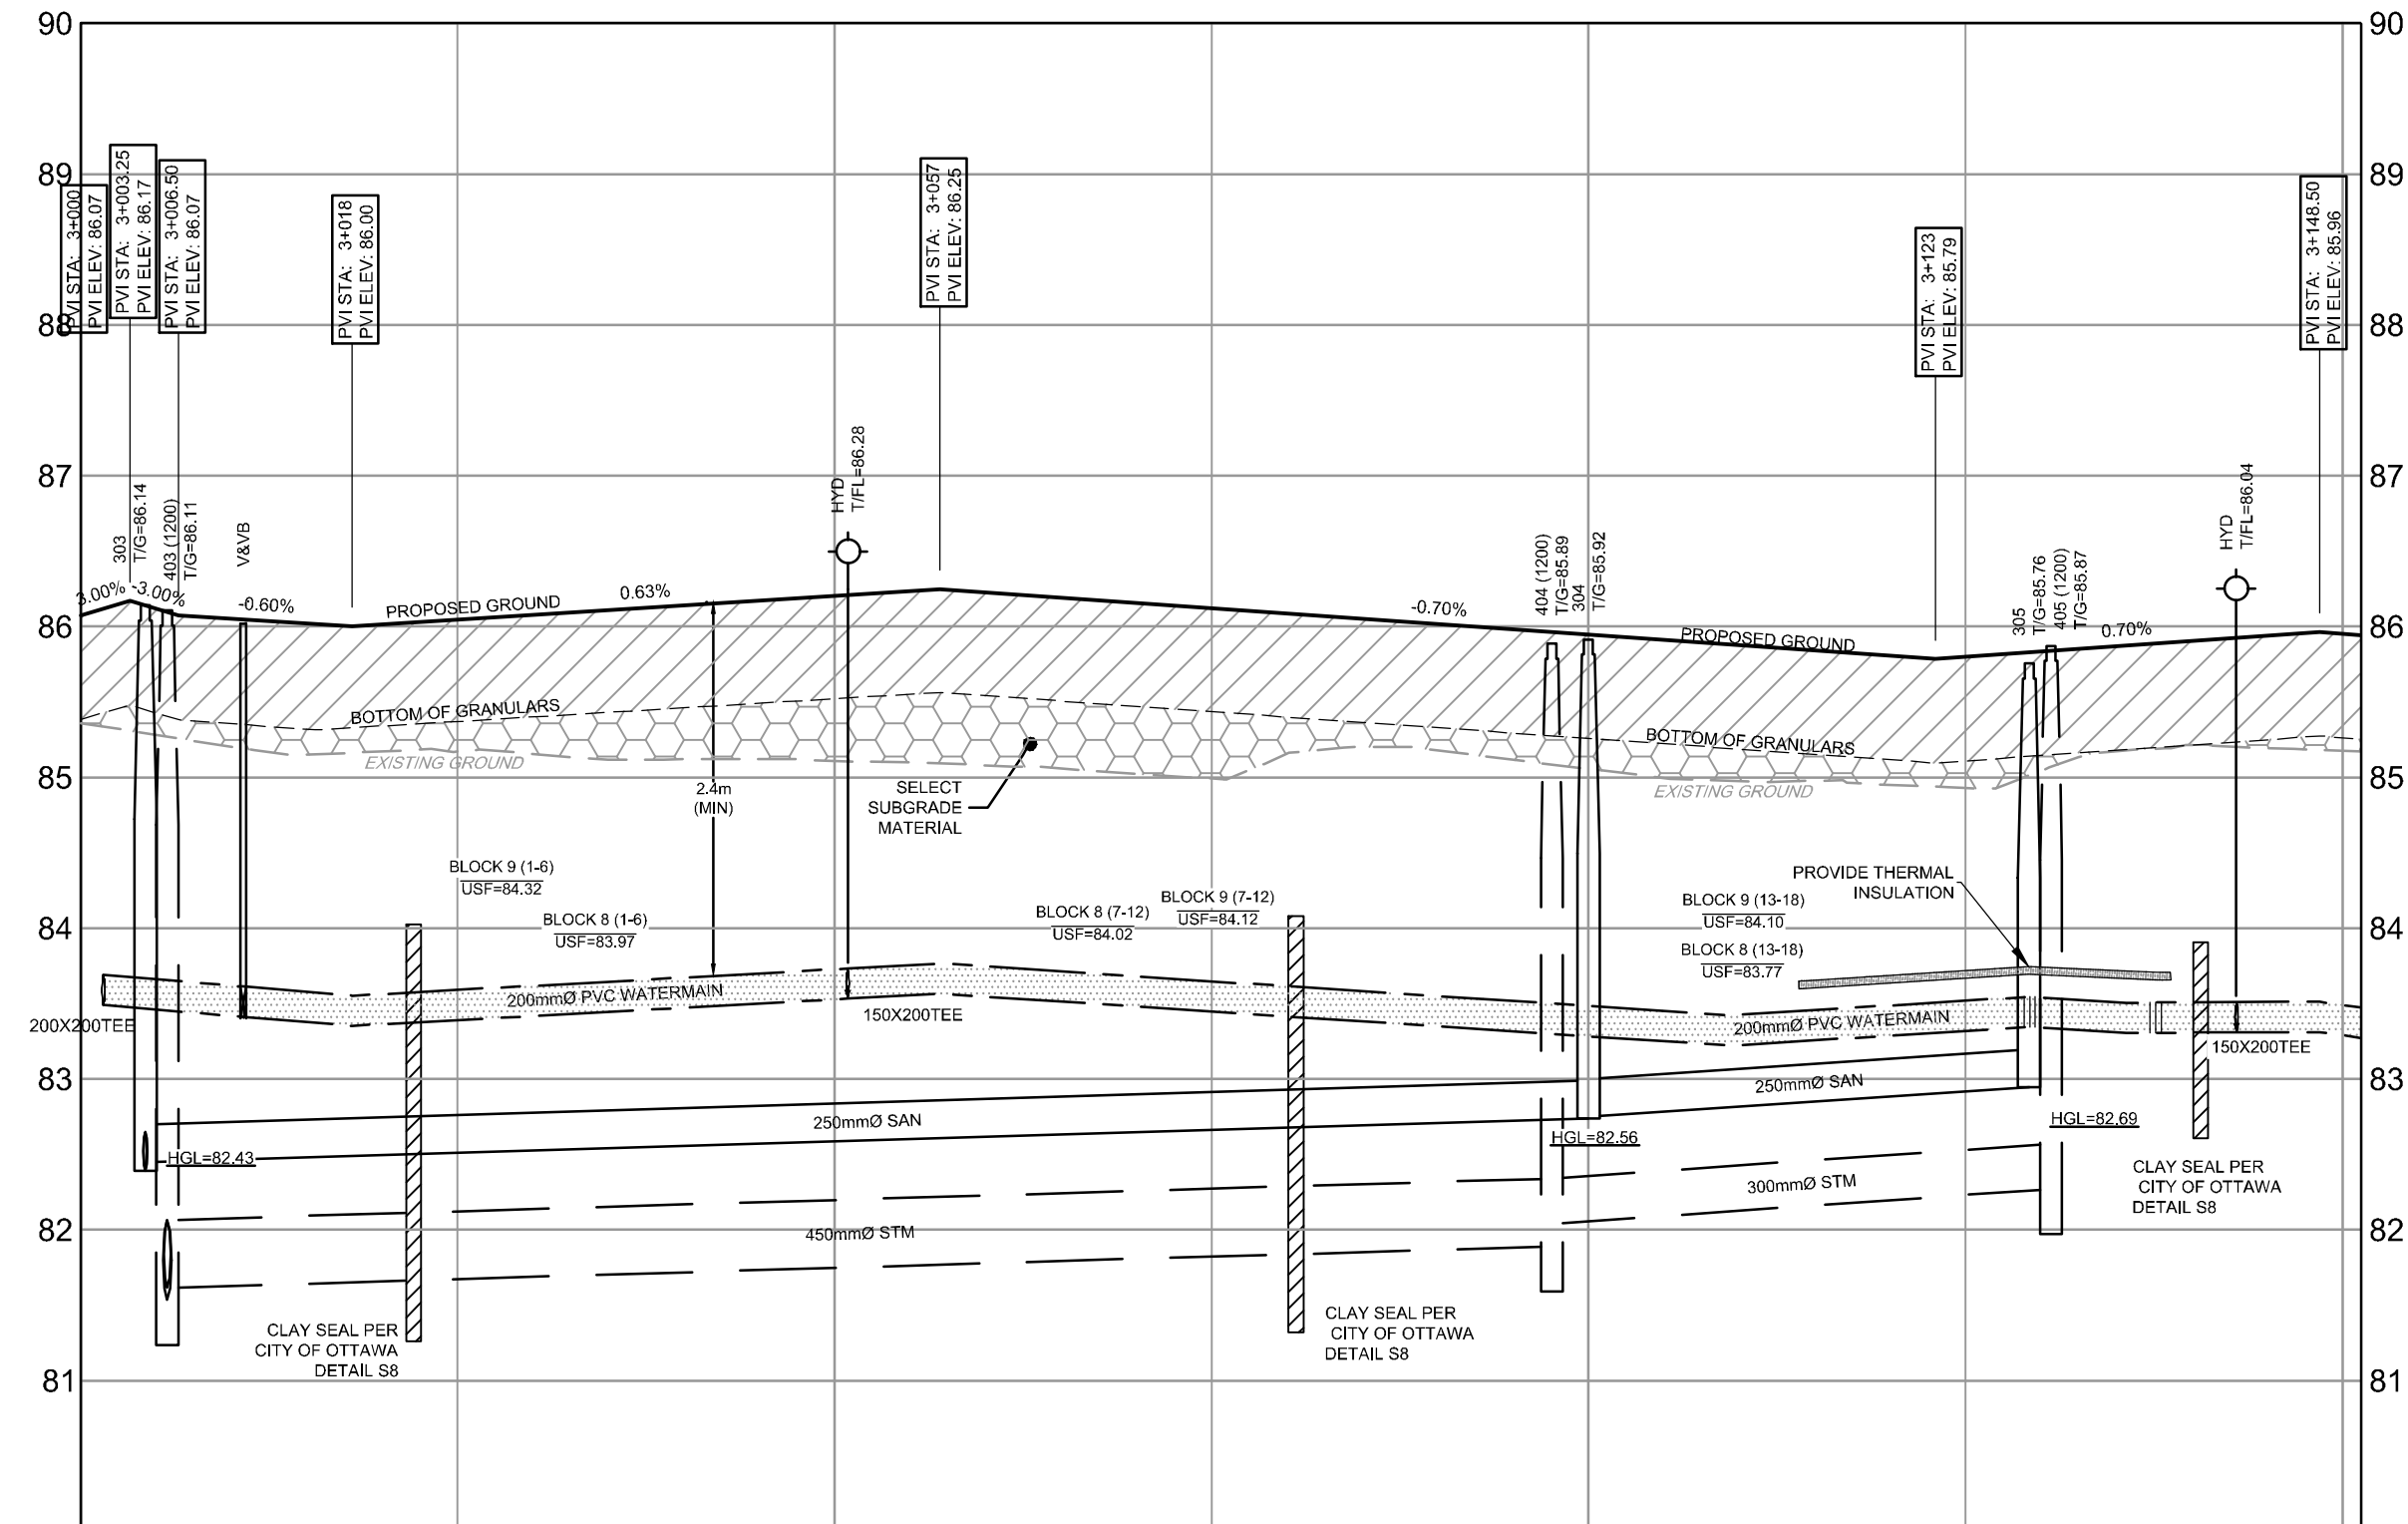

CHAINAGE	3+000 3+001.50 200X200 TEE 3+004.30 SANHH 3+005.74 STMHH 3+010.8 V&VB	PROPOSED ELEVATION 86.07 86.00 86.05	86.17 86.07	86.20 86.25	86.12	86.05	86.12 86.05	86.12 86.05	86.12 86.05	86.12 86.05	86.12 86.05	86.12 86.05	PROPOSED ELEVATION
		TOP OF WM ELEVATION 83.69 83.60 83.59	83.69 83.60 83.59	83.70 86.25	83.65	83.46	83.42	83.46	83.42	83.32 83.35	83.31	83.46	TOP OF WM ELEVATION
		SWM SUPER PIPE INVERTS											SWM SUPER PIPE INVERTS
		STORM SEWER INVERTS	NE=81.62 SE=81.54 NW=81.62	91.82m - 450mmØ CONC 1000 STM @ 0.30%		NE=82.04 SW=81.89	35.53m - 300mmØ PVC DR 35 STM @ 0.65%			SW=82.27			STORM SEWER INVERTS
		SANITARY SEWER INVERTS	NW=82.40 SE=82.39 NE=82.45	95.70m - 250mmØ PVC DR 35 SAN @ 0.30%		NE=82.75 SW=82.74	30.09m - 250mmØ PVC DR 35 SAN @ 0.65%			SW=82.95			SANITARY SEWER INVERTS
		EXISTING ELEVATION	86.99 86.17	86.11	86.09	86.09	86.40	86.09	86.40	86.19	86.19	86.19	EXISTING ELEVATION


PROPOSED 200mmØ WATERMAIN			
STATION	SURFACE ELEVATION	T/W M ELEVATION	COMMENTS
3+001.5	86.11	83.69	200mmX200mm TEE
3+004.3	86.13	83.66	CROSS ABOVE 250mmØ SAN - OBV 82.66 (0.80m CLEARANCE)
3+005.8	86.09	83.65	CROSS ABOVE 450mmØ STM - OBV 82.17 (1.28m CLEARANCE)
3+010.8	86.02	83.60	VALVE AND VALVE BOX
3+017.8	85.95	83.55	CROSS BELOW 200mmØ CB LEAD (-m CLEARANCE)
3+050.9	86.16	83.70	200mm X150mm TEE TO HYDRANT
3+122.8	85.73	83.51	CROSS BELOW 200mmØ CB LEAD INV 84.12 (0.61m CLEARANCE)
3+129.3	85.81	83.55	HORIZONTAL 45° BEND
3+137.6	85.87	83.51	HORIZONTAL 45° BEND
3+143.0	85.87	83.48	200mm X150mm TEE TO HYDRANT

REFER TO 122040-ND1 FOR ADDITIONAL NOTES & DETAILS

NOTE:
THE POSITION OF ALL POLE LINES, CONDUITS, WATERMANS, SEWERS AND OTHER UNDERGROUND AND OVERGROUND UTILITIES AND STRUCTURES IS NOT NECESSARILY SHOWN ON THE CONTRACT DRAWINGS, AND WHERE SHOWN, THE ACCURACY OF THE POSITION OF SUCH UTILITIES AND STRUCTURES IS NOT GUARANTEED. BEFORE STARTING WORK, DETERMINE THE EXACT LOCATION OF ALL SUCH UTILITIES AND STRUCTURES AND ASSUME ALL LIABILITY FOR DAMAGE TO THEM.


CLARIDGE HOMES

CLARIDGE HOMES
505 PRESTON STREET,
2ND FLOOR
OTTAWA, ONTARIO
K1S 4N7.

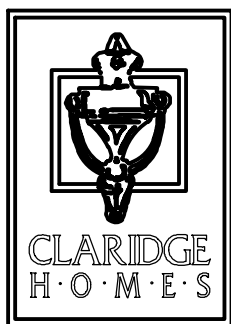

NOT FOR
CONSTRUCTION

No.	REVISION	DATE	BY
7.	ISSUED FOR CITY APPROVAL	AUG 13/24	ARM
6.	REVISED SITE PLAN	JULY 12/24	ARM
5.	REVISED PER CITY COMMENTS	JAN 31/24	ARM
4.	REVISED SITE PLAN	SEPT 29/23	ARM
3.	ISSUED FOR UTILITY COORDINATION	SEPT 20/23	ARM
2.	REVISED PER CITY COMMENTS	MAY 26/23	GJM
1.	ISSUED IN SUPPORT OF DEVELOPMENT APPLICATIONS	NOV 01/22	GJM

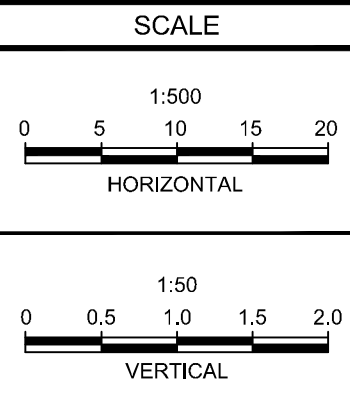

DESIGN	ARM
CHECKED	
DRAWN	GJM
CHECKED	CJF/ARM
APPROVED	ARM
	GJM

FOR REVIEW ONLY



LOCATION
CITY OF OTTAWA
2510 ST. LAURENT BOULEVARD

DRAWING NAME
PLAN & PROFILE
STREET 3 - 3+000.00 - 3+150.00

PROJECT NO.	122040
REV	REV#7
DRAWING NO.	122040 - PP4