


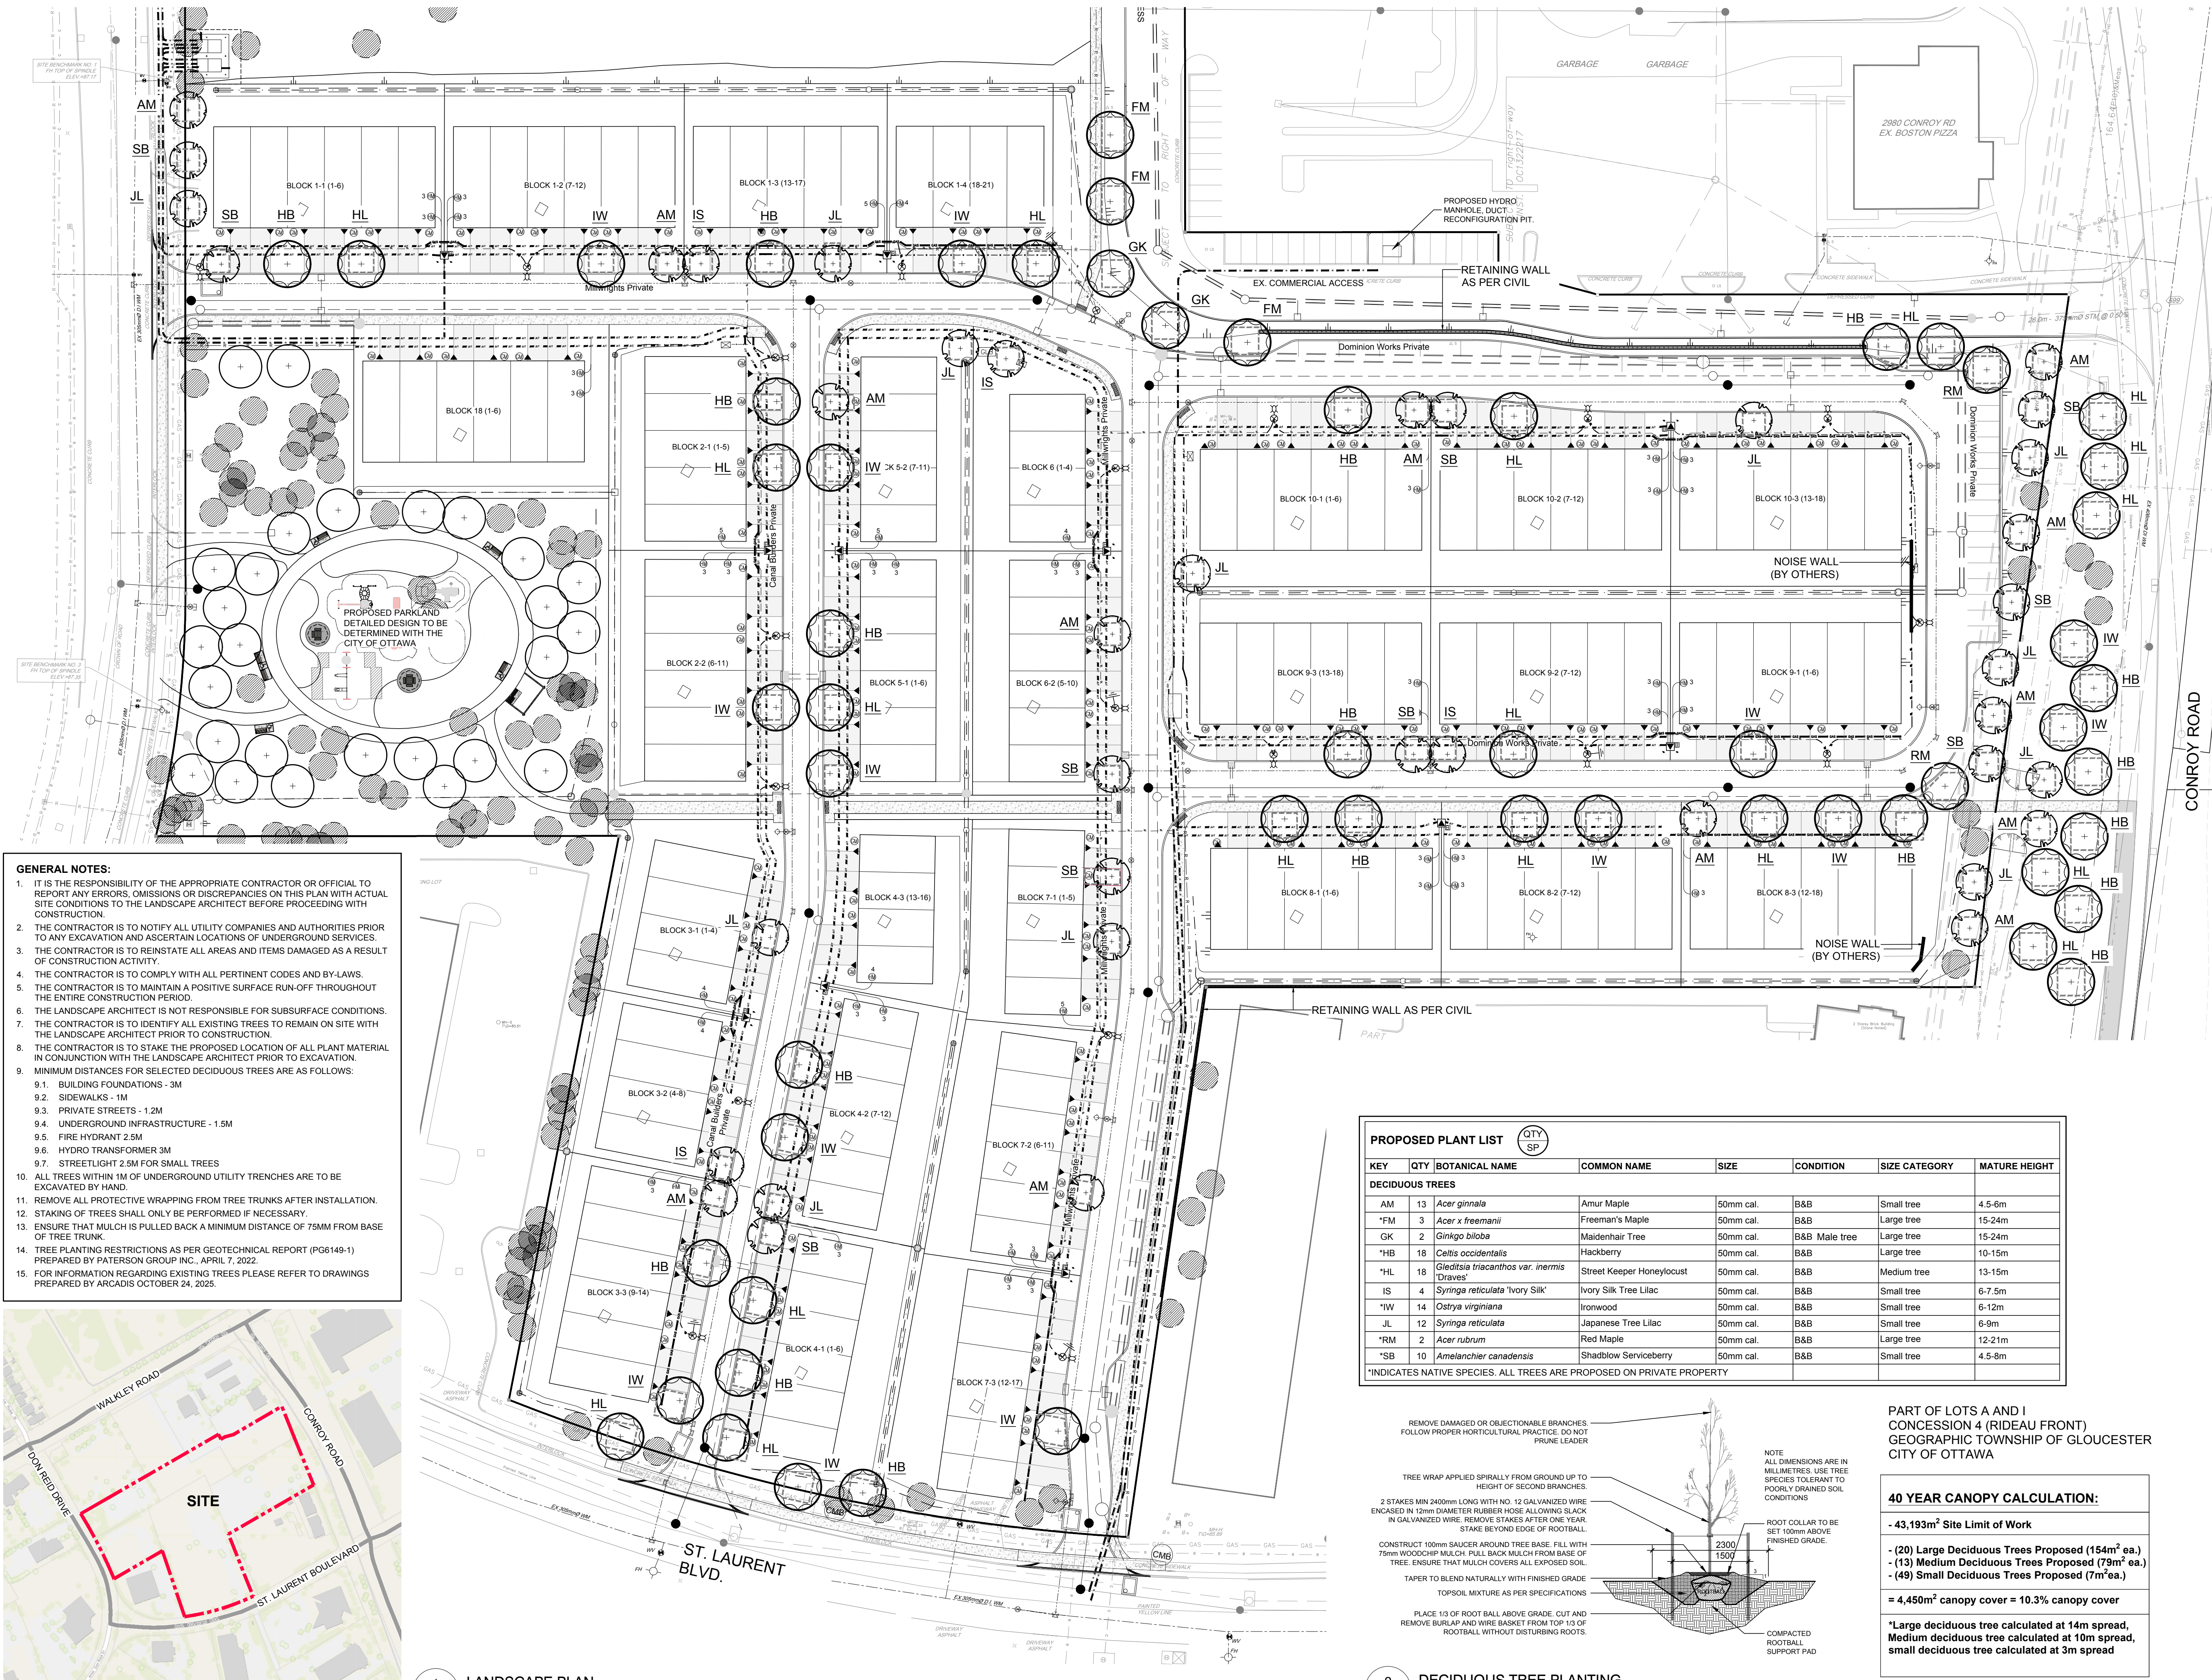

CLIENT

CLARIDGE HOMES

505 Preston Street,
Ottawa On K1S 4N7
Tel: (613) 233-6030

CONSULTANTS

CIVIL ENGINEERS: **NOVATECH**

240 Michael Cowpland Drive, Suite 200,
Ottawa, ON, K2M 1P6
Tel: (613) 254-9643

LEGEND

- EXISTING TREE TO REMAIN (REFER TO TREE IMPACT ASSESSMENT AND RECOMMENDATIONS PLAN BY ARCADIS)
- PROPOSED LARGE / MEDIUM DECIDUOUS TREE
- REQUIRED SOIL VOLUME AT A 1.5m DEPTH
- PROPOSED SMALL DECIDUOUS TREE
- REQUIRED SOIL VOLUME AT A 1.5m DEPTH
- JOINT UTILITY TRENCH AS PER CIVIL
- LIGHT STANDARD AS PER CIVIL
- TRANSFORMER AS PER CIVIL
- SIDEWALK (BY OTHERS)
- PROPOSED PARK TREE TO LATER DETAIL

8	REVISED AS PER NEW CITY OF OTTAWA TOR	11/07/2025	LC	JL
7	REVISED AS PER CITY COMMENTS	04/22/2025	LC	JL
6	ISSUED FOR COORDINATION	12/10/2024	LC	JL
5	ISSUED FOR COORDINATION	01/30/2024	WF	JL
4	ISSUED FOR COORDINATION	09/20/2023	LC	JL
3	REVISED AS PER CHANGES	05/25/2023	LC	JL
2	REVISED AS PER CITY COMMENTS	03/14/2023	LC	JL
1	ISSUED FOR SITE PLAN APPROVAL	10/26/2022	LC	JL
No.	Issue	Date	Issue	DR CK

JAMES B. LENNOX & ASSOCIATES INC.

LANDSCAPE ARCHITECTS

3332 CARLING AVE. OTTAWA, ONTARIO K2H 5A8
Tel: (613) 722-5168 Fax: (866) 343-3942

PROJECT

WALKLEY CONROY

2510 ST. LAURENT BOULEVARD, OTTAWA ON

DRAWING

LANDSCAPE PLAN

STAMP

SCALE

AS SHOWN

START DATE

OCTOBER, 2022

PROJECT NO.

23CLG2303

DRAWING NO.

L.1

PLOT SIZE ARCH-D

#19320