


CARDINAL CREEK VILLAGE

PHASE 8

Sheet List Table		
Sheet Number	Sheet Title	Sheet Description
1	GENERAL NOTES	
2	STANDARD ROADWAY CROSS SECTIONS	
3	DETAILS AND TABLE	
4	DETAILS	
5	GENERAL PLAN	
6	STREET 1	STA. 0+--10.000 TO STA. 0+201.300
7	terrasse du Géographe Terrace	STA. 0+--10.000 TO STA. 0+150.000
8	avenue de la FAMILLE--LAPORTE AVENUE	STA. 0+630.000 TO STA. 0+850.000
9	GRADING PLAN	
10	CROSS SECTIONS	
11	SANITARY DRAINAGE PLAN	
12	STORM DRAINAGE PLAN	
13	PONDING AREA PLAN	
14	EROSION AND SEDIMENT CONTROL PLAN STAGE 1	
15	EROSION AND SEDIMENT CONTROL PLAN STAGE 2	

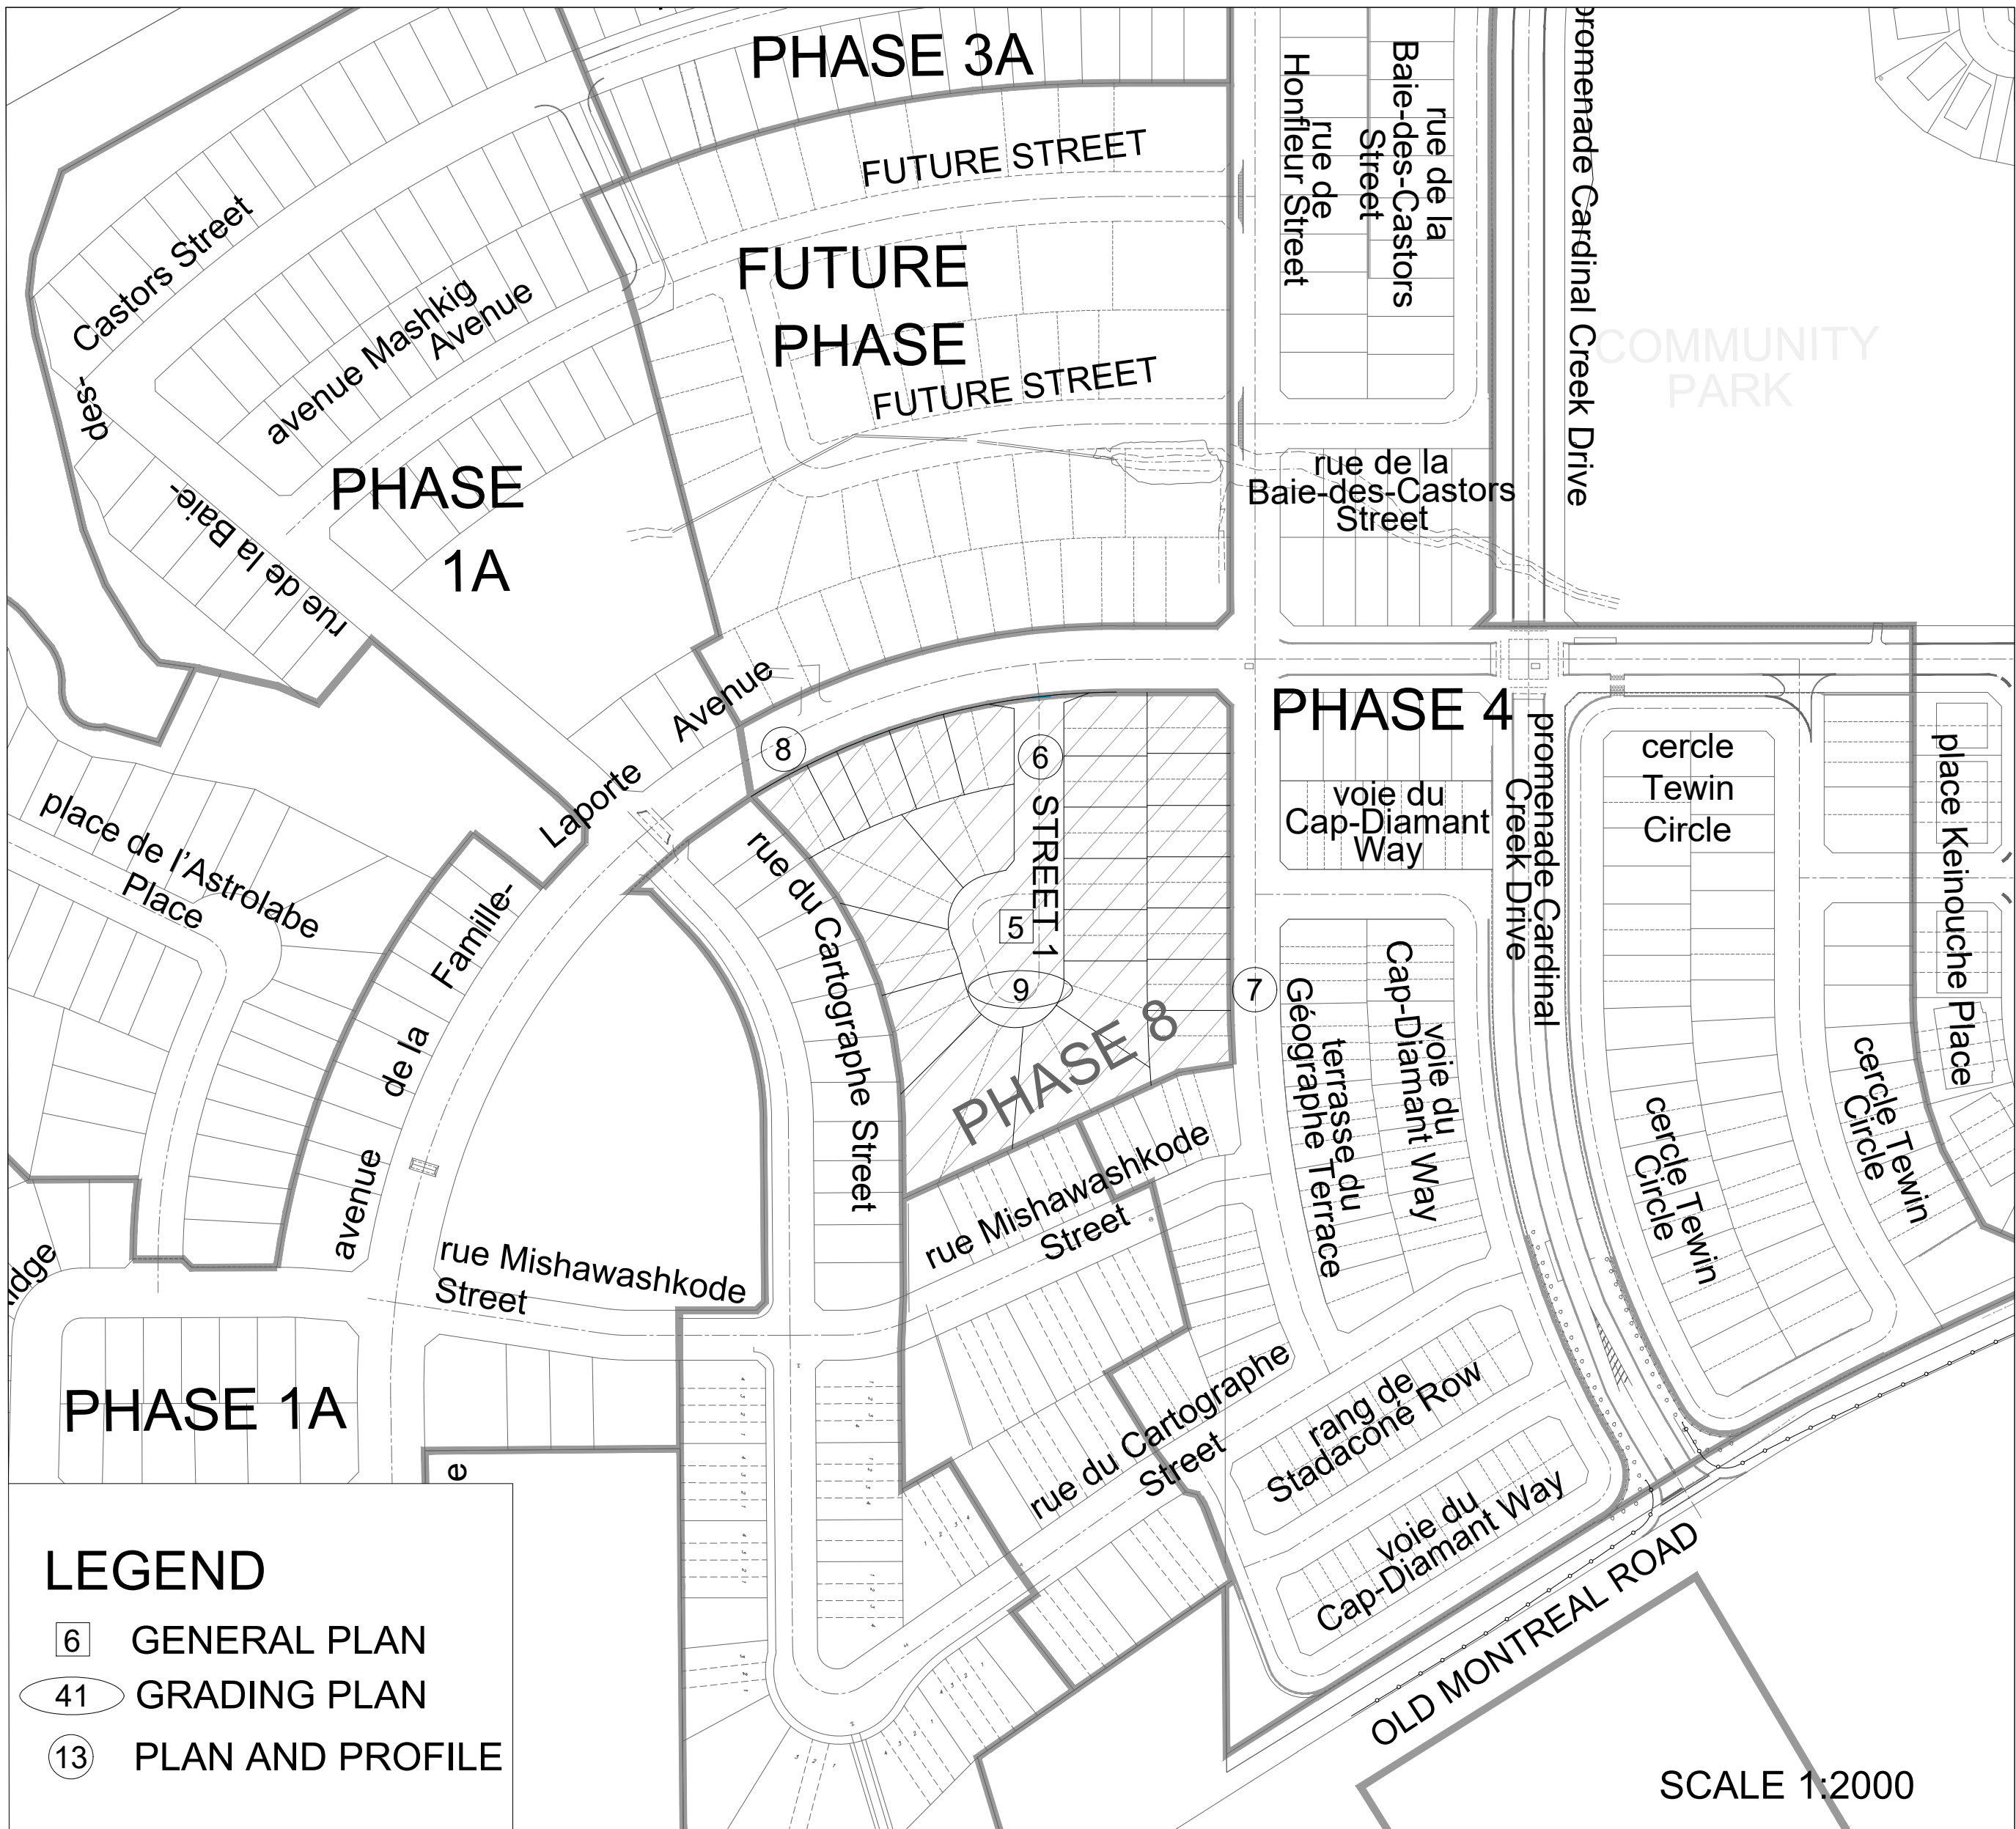

120 Iber Road, Unit 103
Stittsville, ON K2S 1E9
Tel. (613) 836-0856
Fax. (613) 836-7183
www.DSEL.ca

PROJECT No. 25-1480

TAMARACK
(CARDINAL CREEK)
CORPORATION