


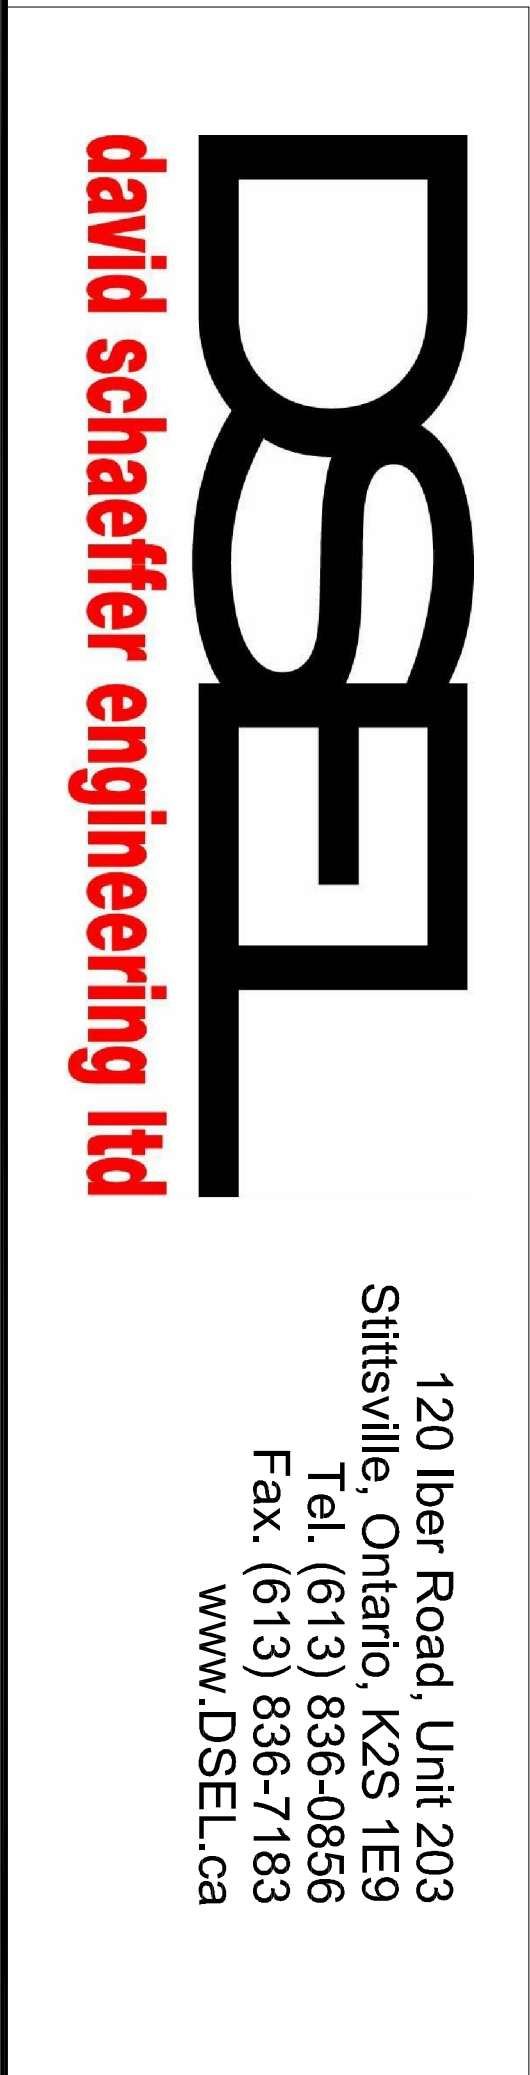

VILLAGE OF RICHMOND
GRADING PLAN
CITY OF OTTAWA

		LEGEND	
STUDY LIMIT	96.80	FLOOD LINE ELEVATION	
MEANDER BELT	21537	FLOOD LINE SECTION	
REGULATORY FLOOD LINE		EXISTING DITCH	
100-YEAR SUMMER FLOOD LINE (PER AECOM ANALYSIS APPENDIX 1)		EXISTING ELEVATION	
OVERLAND FLOW DIRECTION			

LEGEND

- STUDY LIMIT
- - - MEANDER BELT
- - - REGULATORY FLOOD LINE
- ~ ~ ~ 100YEAR SUMMER FLOOD LINE (PER AECOM ANALYSIS APPENDIX I)
- ➡ OVERLAND FLOW DIRECTION
- 96.80
21537 — FLOOD LINE ELEVATION
FLOOD LINE SECTION
- EXISTING DITCH
- ~ ~ ~ EXISTING ELEVATION
CONTOUR

PROJECT No.: 07-303
DATE: 2010-03-04
DRAWN BY: KM
SCALE 1:4000
DRAWING No: 1

VILLAGE OF RICHMOND
GRADING PLAN
CITY OF OTTAWA

