
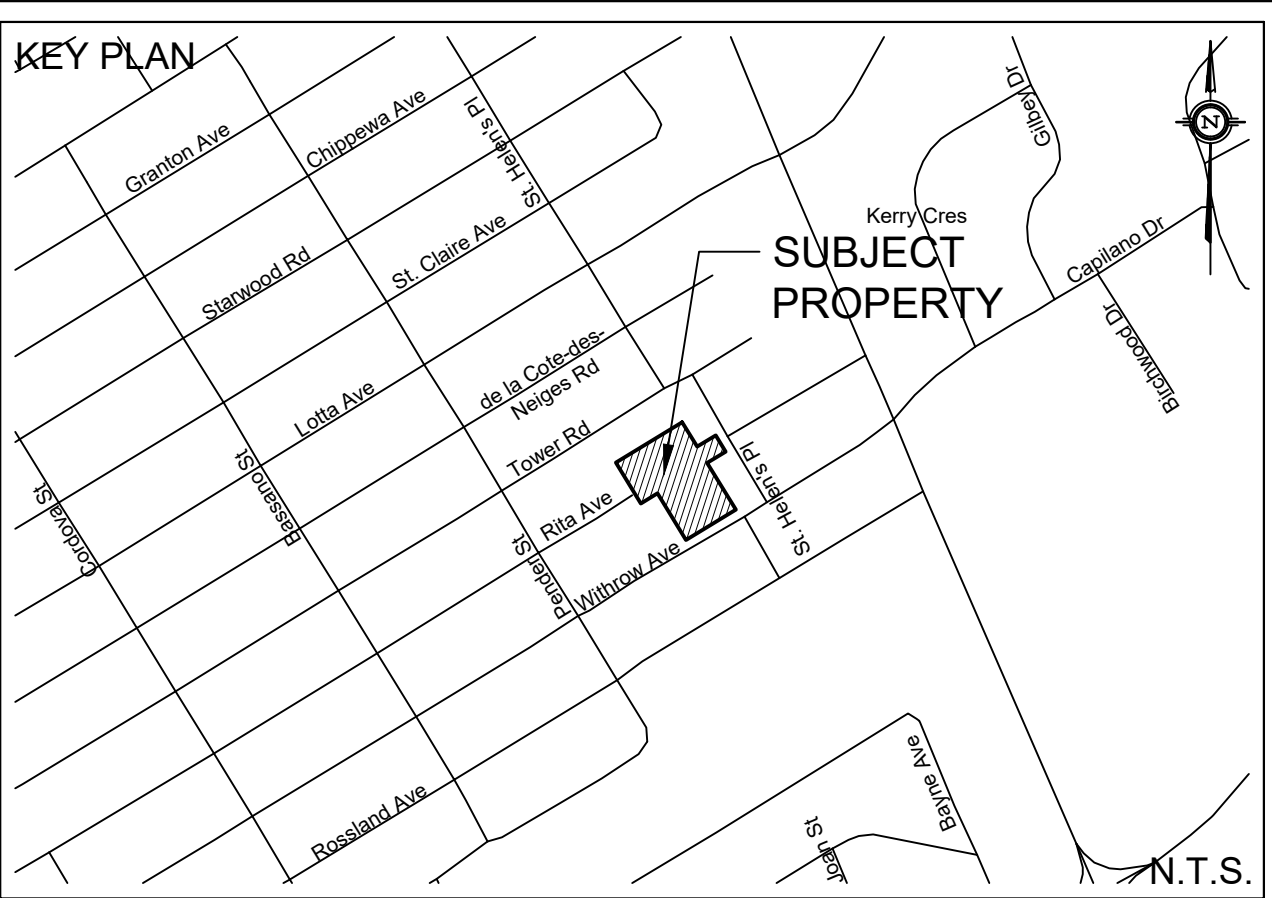


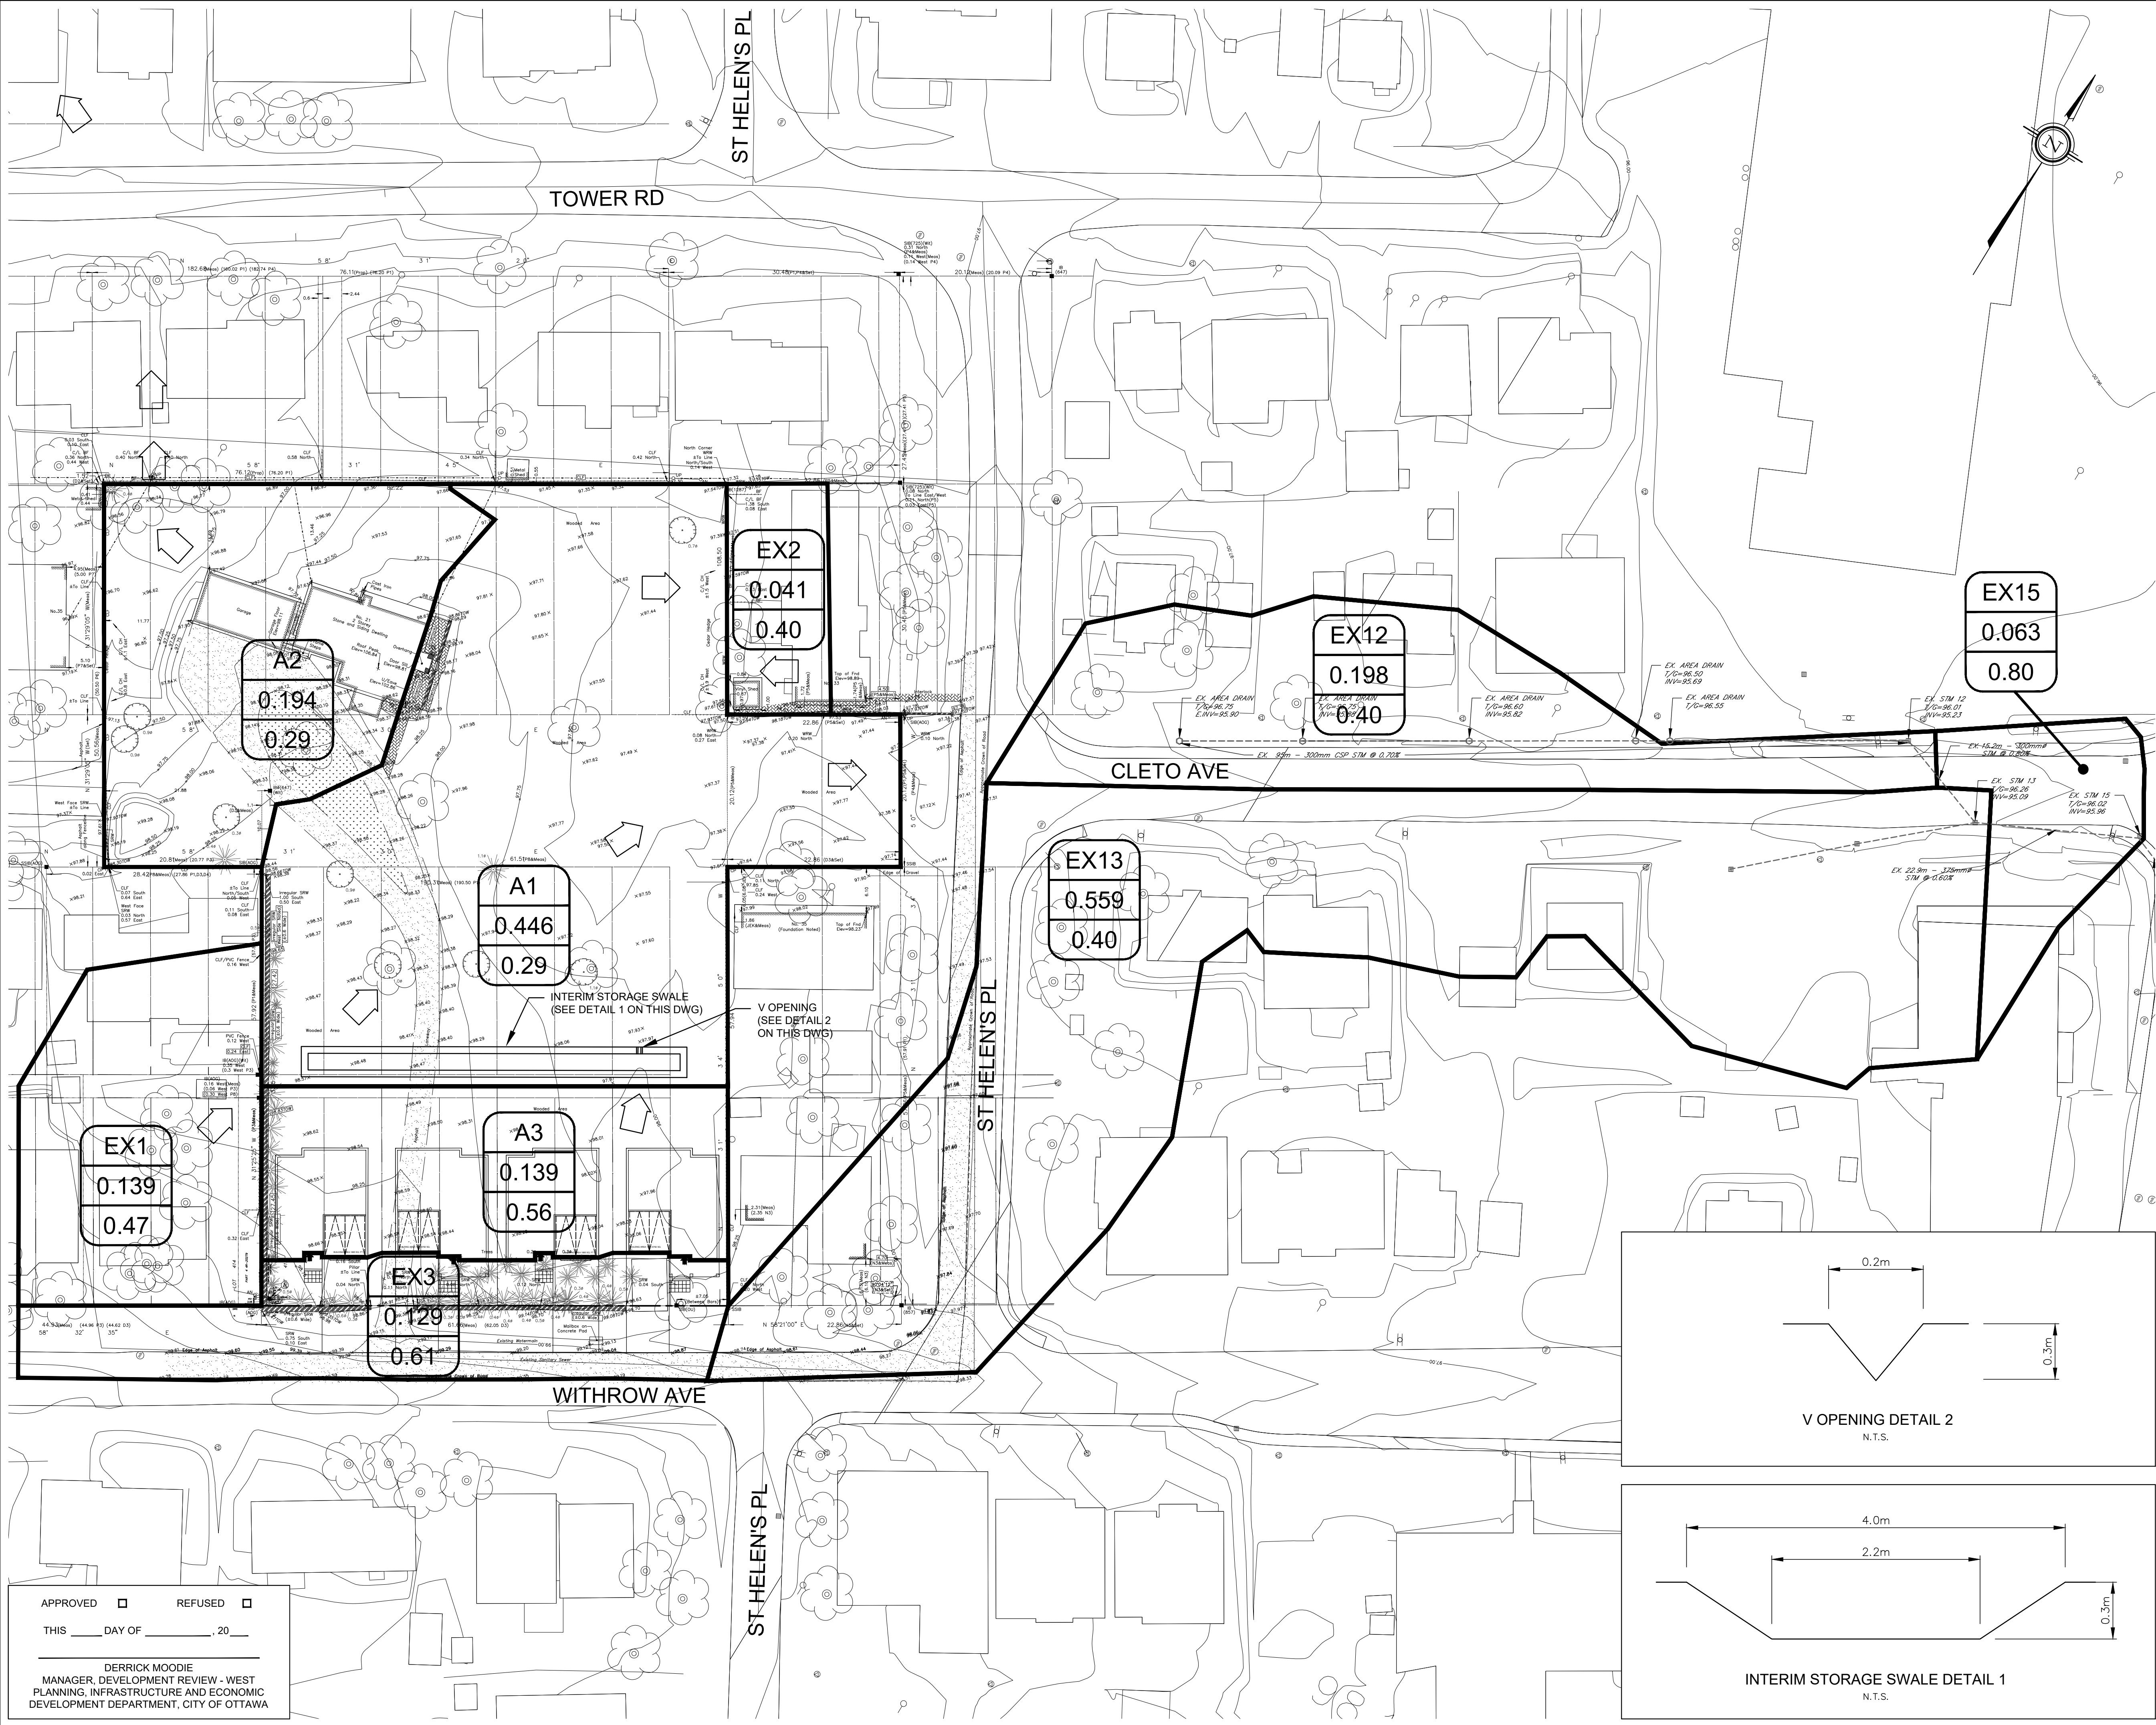

| LEGEND           |                                    |
|------------------|------------------------------------|
|                  | PROPERTY LINE                      |
|                  | DRAINAGE DIVIDE                    |
|                  | MAJOR SYSTEM FLOW ROUTE            |
| <div>EX6</div>   | DRAINAGE AREA ID                   |
| <div>4.010</div> | AREA IN Ha                         |
| <div>0.19</div>  | RATIONAL METHOD RUNOFF COEFFICIENT |

## NOT FOR CONSTRUCTION

| TOPOGRAPHIC INFORMATION                                                       |        |          |                             |
|-------------------------------------------------------------------------------|--------|----------|-----------------------------|
| TOPOGRAPHIC INFORMATION PROVIDED BY FARLEY, SMITH & DENIS SURVEYING LTD. 2015 |        |          |                             |
| PROJ. NO. 432-15                                                              |        |          |                             |
| DATED NOVEMBER 11, 2015                                                       |        |          |                             |
| SITE PLAN INFORMATION                                                         |        |          |                             |
| SITE PLAN PROVIDED BY URBANDIVA DESIGN INC.                                   |        |          |                             |
| PROJ. NO. 1702                                                                |        |          |                             |
| DATED MARCH 1, 2018                                                           |        |          |                             |
| GEOTECHNICAL STUDY                                                            |        |          |                             |
| GEOTECHNICAL RECOMMENDATIONS PROVIDED BY PATERSON GROUP INC.                  |        |          |                             |
| PROJ. NO. PG4194-1                                                            |        |          |                             |
| DATED AUGUST 8, 2017                                                          |        |          |                             |
| SITE SERVICING AND STORMWATER MANAGEMENT STUDY                                |        |          |                             |
| SERVICING AND STORMWATER MANAGEMENT RECOMMENDATIONS PROVIDED BY DSEL          |        |          |                             |
| PROJ. NO. 17-931                                                              |        |          |                             |
| DATED JUNE 2018                                                               |        |          |                             |
| BENCH MARK                                                                    |        |          |                             |
| 2 NAILS IN POLE LOCATED AT SOUTH-WEST CORNER OF SUBJECT PROPERTY              |        |          |                             |
| ELEV=99.48                                                                    |        |          |                             |
| 3                                                                             | G.G.M. | 18.06.07 | ISSUED FOR MUNICIPAL REVIEW |
| 2                                                                             | B.N.C. | 18.03.29 | ISSUED FOR MUNICIPAL REVIEW |
| 1                                                                             | B.N.C. | 17.11.02 | ISSUED FOR MUNICIPAL REVIEW |
| No.                                                                           | BY     | YY.MM.DD | DESCRIPTION                 |

3

17-931

REVIEWED BY

| PROJECT No. 17-931                                                                                                   |                     |
|---|---------------------|
| INTERIM STORM DRAINAGE PLAN                                                                                          |                     |
| 21 WITHROW AVENUE   |                     |
| © DSEL   |                     |
| THEBERGE HOMES   |                     |
| 904 Lady Ellen Place<br>Ottawa, Ontario, K1Z 5L5<br>Tel. (613) 421-1515                                              |                     |
| <b>DSEL</b><br>david schaeffer engineering ltd<br>SUPER SUBDIVISIONS™                                                |                     |
| 120 Iler Road Unit 103<br>Stittsville, Ontario, K2S 1E9<br>Tel. (613) 836-0856<br>Fax. (613) 836-7183<br>www.DSEL.ca |                     |
| DRAWN BY: A.W.T. CHECKED BY: S.L.M. DRAWING NO. SHEET NO.                                                            |                     |
| DESIGNED BY: B.N.C. CHECKED BY: A.D.F.                                                                               |                     |
| SCALE: 1:400 DATE: MARCH 2018                                                                                        | <b>SWM-3</b> 3 of 4 |