


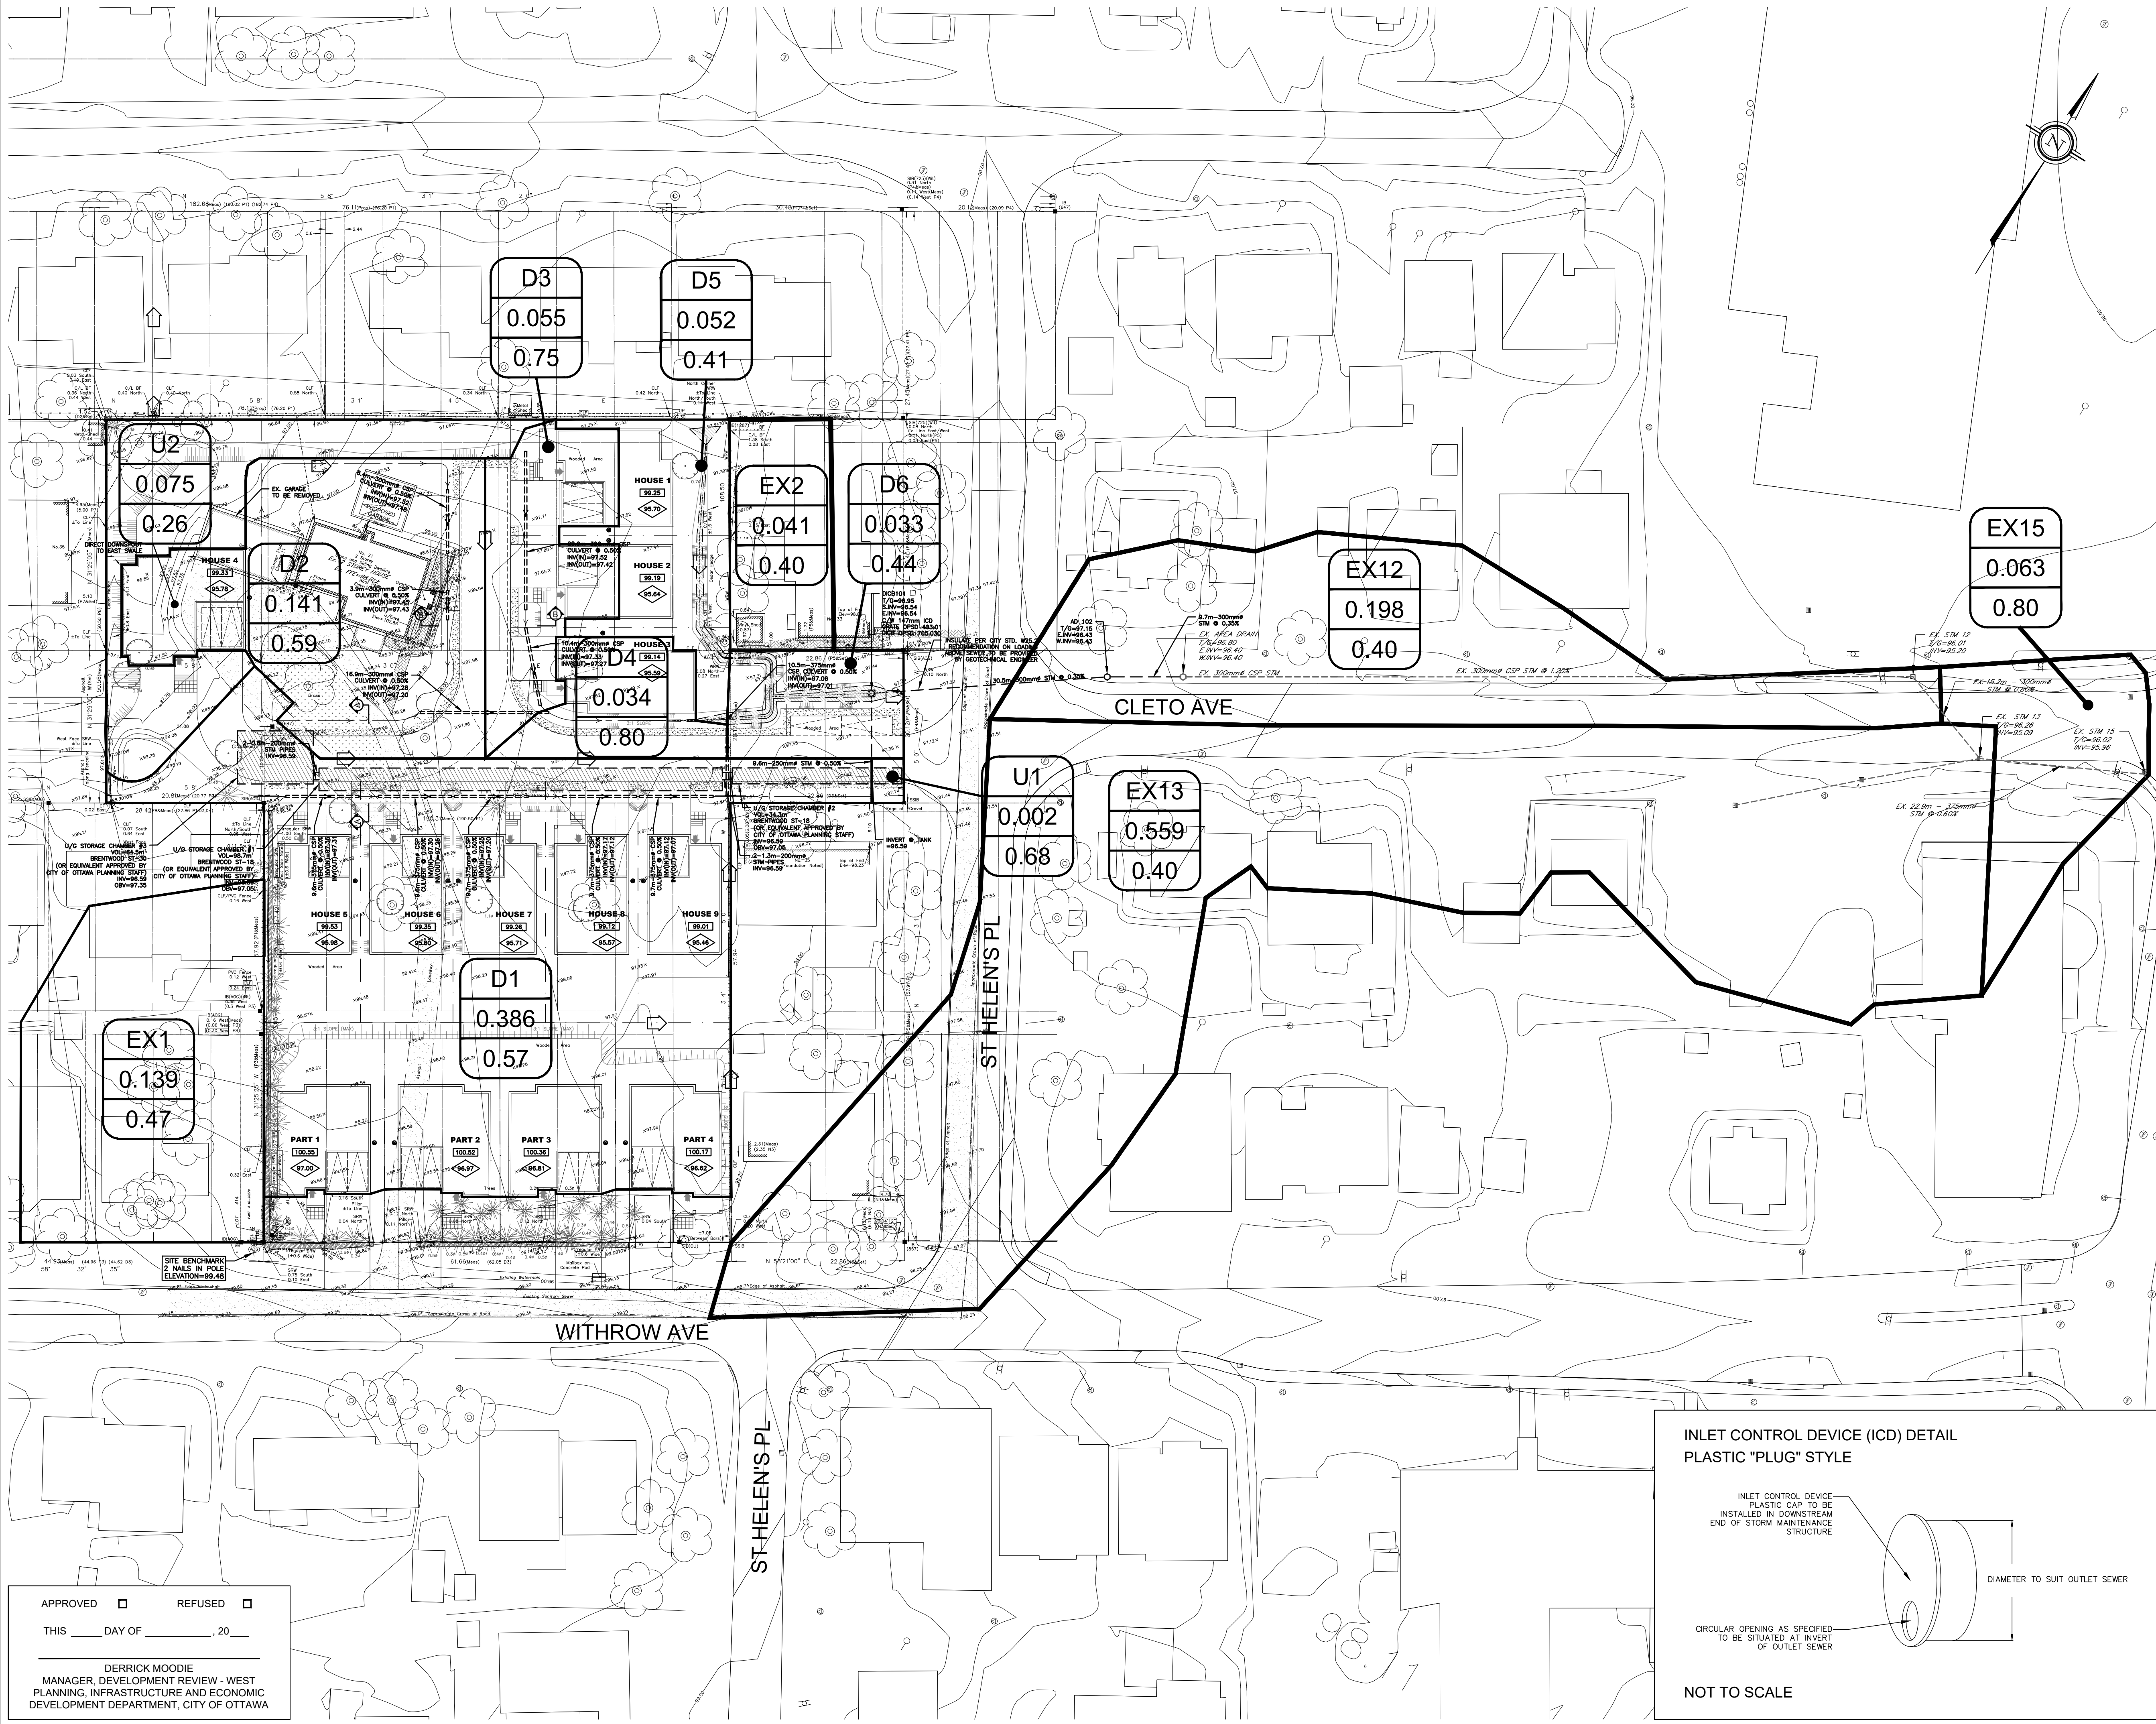

LEGEND

- PROPERTY LINE
- PROPOSED STORM SEWER
- DRAINAGE DIVIDE
- PROPOSED SWALE
- PROPOSED PERFORATED SUBRAIN
- MAJOR SYSTEM FLOW ROUTE
- DRAINAGE AREA ID
- AREA IN H_a
- RATIONAL METHOD RUNOFF COEFFICIENT
- SURFACE PONDING AREA
- MAX PONDING
- INTERMEDIATE PONDING
- PROPOSED STORM MANHOLE
- PROPOSED CATCH BASIN
- PROPOSED CB 'T'

NOT FOR CONSTRUCTION

TOPOGRAPHIC INFORMATION
TOPOGRAPHIC INFORMATION PROVIDED BY FARLEY, SMITH & DENIS SURVEYING LTD. 2015
PROJ. NO. 432-15
DATED NOVEMBER 11, 2015

SITE PLAN INFORMATION
SITE PLAN PROVIDED BY URBANDIVA DESIGN INC.
PROJ. NO. 1702
DATED MARCH 1, 2018

GEOTECHNICAL STUDY
GEOTECHNICAL RECOMMENDATIONS PROVIDED BY PATERSON GROUP INC.
PROJ. NO. PG4194-1
DATED AUGUST 8, 2017

SITE SERVICING AND STORMWATER MANAGEMENT STUDY
SERVICING AND STORMWATER MANAGEMENT RECOMMENDATIONS PROVIDED BY DSEL
PROJ. NO. 17-931
DATED MARCH 2018

BENCH MARK
2 NAILS IN POLE LOCATED AT SOUTH-WEST CORNER OF SUBJECT PROPERTY
ELEV=99.48

No.	BY	DATE	DESCRIPTION
2	B.N.C.	18.03.29	ISSUED FOR MUNICIPAL REVIEW
1	B.N.C.	17.11.02	ISSUED FOR MUNICIPAL REVIEW

PROJECT No. 17-931

STORMWATER MANAGEMENT PLAN
21 WITHROW AVENUE

THEBERGE HOMES

DSEL
david schaeffer engineering ltd
SUPER SUBDIVISIONS™

904 Lady Ellen Place
Ottawa, Ontario, K1Z 5L5
Tel. (613) 421-1515


120 Iher Road Unit 103
Stittsville, Ontario, K2S 1E9
Tel. (613) 836-0856
Fax. (613) 836-7183
www.DSEL.ca

DRAWN BY: A.W.T. **CHECKED BY:** S.L.M. **DRAWING NO.** SWM-2 **SHEET NO.** 2 of 4

DESIGNED BY: B.N.C. **CHECKED BY:** A.D.F.

SCALE: 1:400 **DATE:** MARCH 2018

INLET CONTROL DEVICE (ICD) DETAIL
PLASTIC "PLUG" STYLE

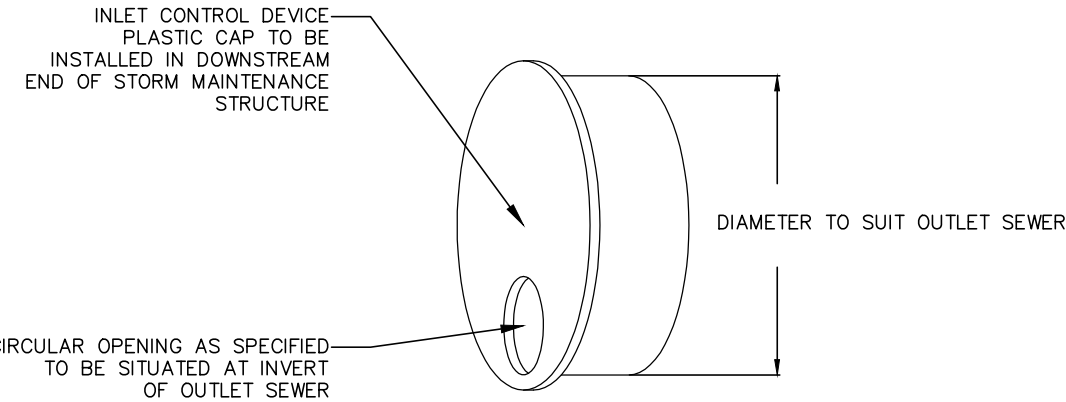

NOT TO SCALE

APPROVED ☐ REFUSED ☐

THIS ____ DAY OF _____, 20__

DERRICK MOODIE
MANAGER, DEVELOPMENT REVIEW - WEST
PLANNING, INFRASTRUCTURE AND ECONOMIC
DEVELOPMENT DEPARTMENT, CITY OF OTTAWA