
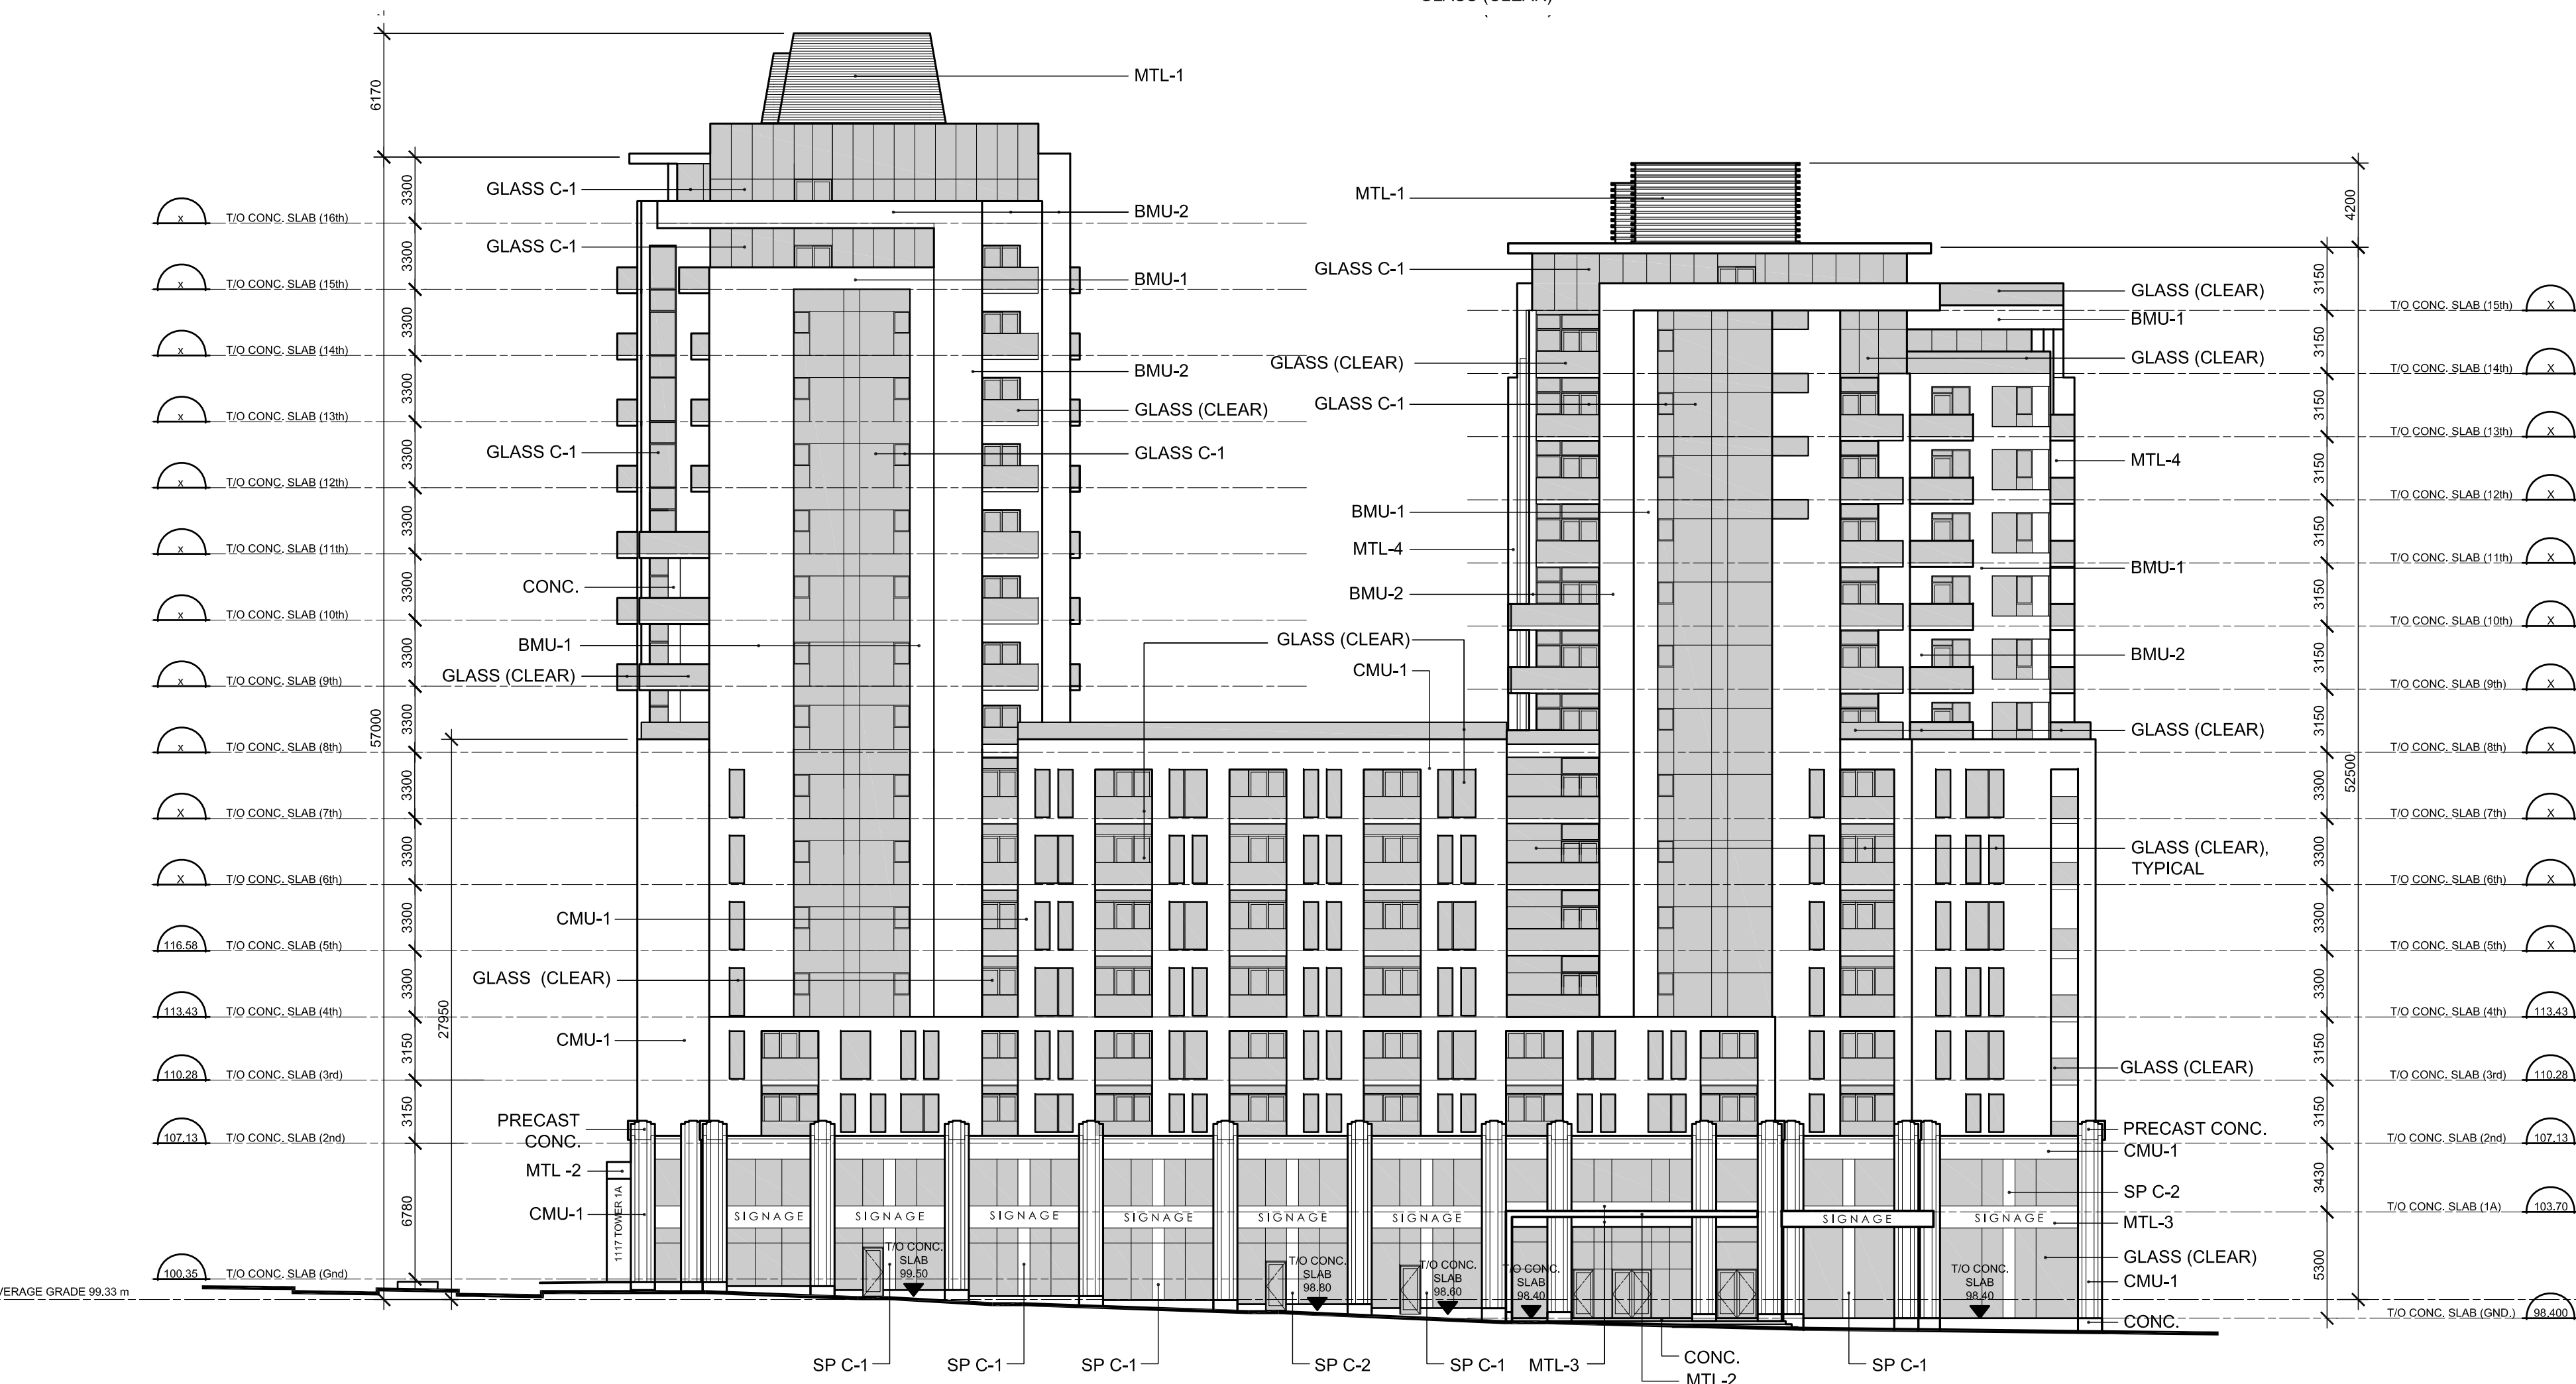


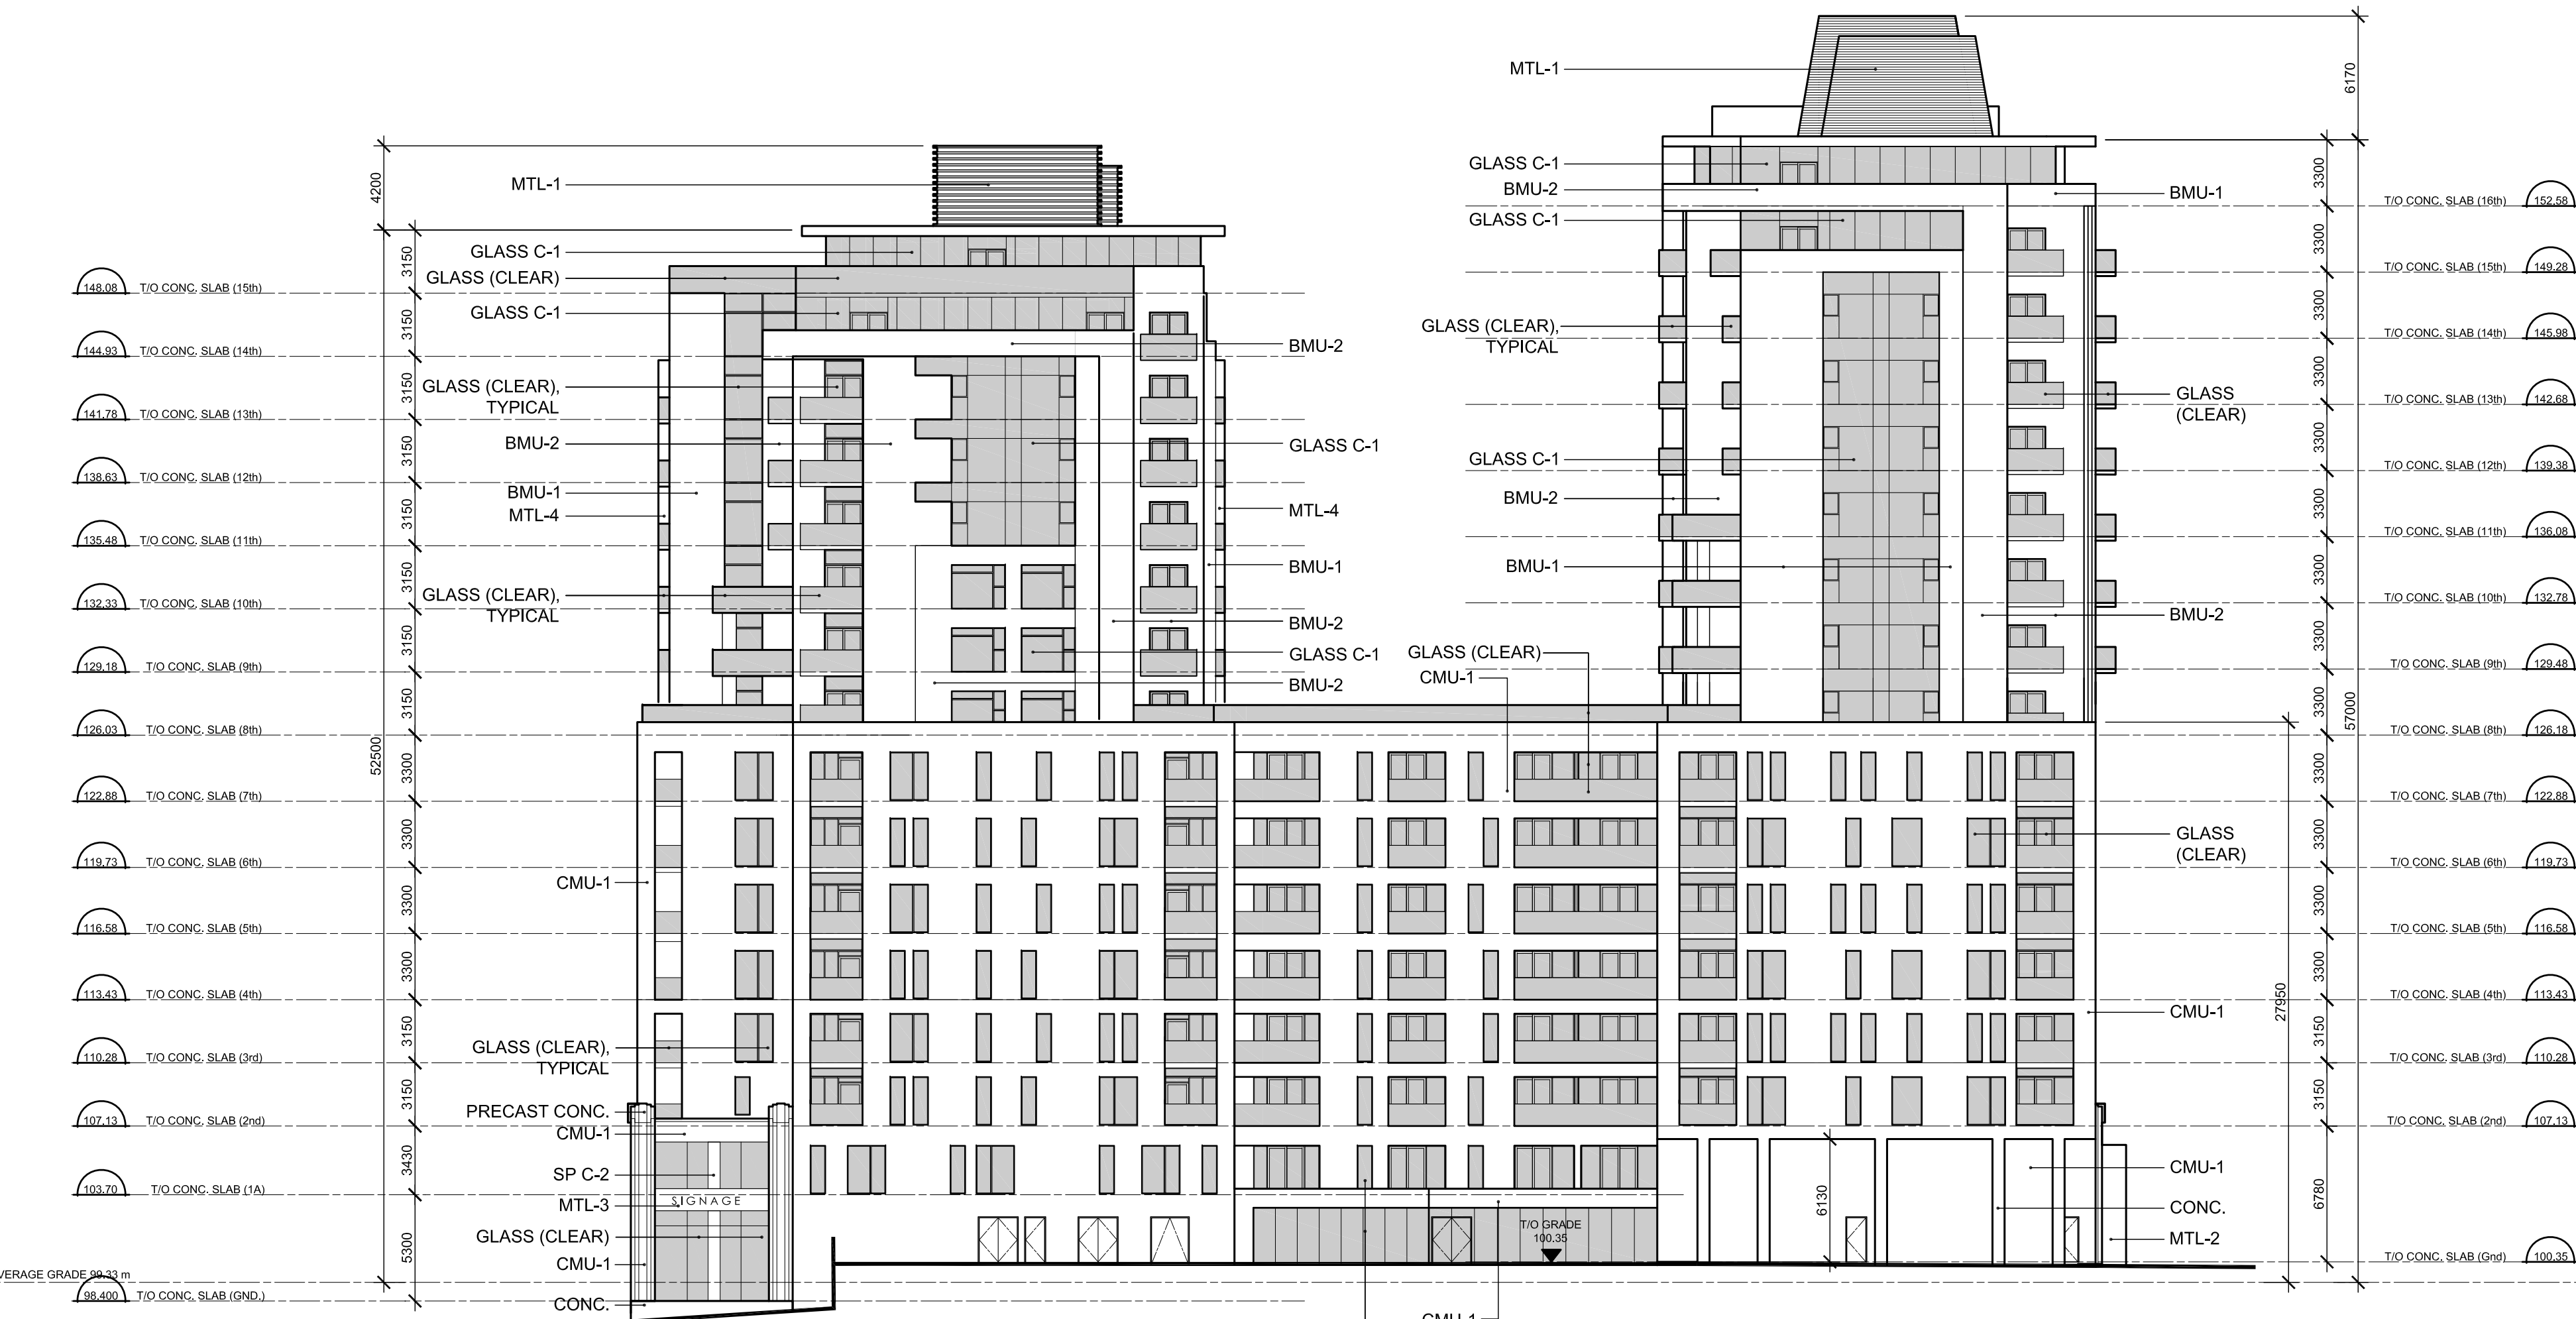

- MATERIALS LEGEND:
- BMU-1 BRICK MASONRY UNIT 1 (CHARCOAL) OR PRECAST CONCRETE PANEL 1 (CHARCOAL)
 - BMU-2 BRICK MASONRY UNIT 2 (LIGHT WARM GREY) OR PRECAST CONCRETE PANEL 2 (LIGHT WARM GREY)
 - CMU-1 CONCRETE MASONRY UNIT 1 (WARM GREY)
 - GLASS C-1 LIGHTLY TINTED BLUE-GREEN
 - MTL-1 CORRUGATED SIDING (CHARCOAL)
 - MTL-2 WHITE METAL PANEL
 - MTL-3 METAL SPANDREL (CHARCOAL)
 - MTL-4 METAL BALCONY SCREEN (ORNAGE-YELLOW)
 - SP-C1 YELLOW
 - SP-C2 ORANGE

CLIENT / OWNER :

1897365 ONTARIO INC.
205-928 Laporte St.,
Rockland, ON, K2K 1M7
613-446-9972

rev. / issue	description	date
02	ISSUED FOR SITE PLAN CONTROL REVISION	25 JAN. '19
01	ISSUED FOR CLIENT REVIEW	21 DEC. '18

THE ARCHITECT WAIVES ANY AND ALL RESPONSIBILITY AND LIABILITY FOR PROBLEMS WHICH ARISE FROM FAILURE TO FOLLOW THESE PLANS, SPECIFICATIONS, AND THE DESIGN INTENT THEY CONVEY, OR FOR PROBLEMS WHICH ARISE FROM OTHERS FAILURE TO OBTAIN AND/OR FOLLOW THE ARCHITECT'S GUIDANCE WITH RESPECT TO ANY ERRORS, OMISSIONS, INCONSISTENCIES, AMBIGUITIES OR CONFLICTS WHICH ARE ALLEGED.

IT IS THE RESPONSIBILITY OF THE APPROPRIATE CONTRACTOR TO CHECK AND VERIFY ALL DIMENSIONS ON SITE AND PROMPTLY REPORT ALL ERRORS AND/OR OMISSIONS TO THE CONSULTANT BEFORE WORK COMMENCES.

ALL WORK IS TO FOLLOW THE OBC 2012 AND ANY OTHER APPLICABLE CODES AND REGULATIONS.

DO NOT SCALE DRAWINGS.

THESE DRAWINGS ARE NOT TO BE USED FOR CONSTRUCTION UNLESS A BUILDING PERMIT IN RESPECT OF THIS PROJECT HAS BEEN GRANTED BY AUTHORITIES AND THEY ARE ISSUED FOR CONSTRUCTION.

COPYRIGHT RESERVED.

professional stamp



project north

Kristopher D. Benes, OAA, MRAIC, LEED AP

OPA open plan
architects inc.
architecture | interiors | concepts

2305 HILLARY AVE. | OTTAWA | ON | K1H 7J2
613.883.5090 | info@openplan.ca

project

1034 MCGARRY TERRACE &
1117 LONGFIELDS DRIVE,
MIXED USE BUILDING,
OTTAWA

drawing

ELEVATIONS

drawn	K.D.B.	date	JUNE 2018
approved	K.D.B.	revision	△
project no.	1212	scale	
drawing no.			

A200
A001-R00.DWG

CLIENT / OWNER :

1897365 ONTARIO INC.
205-928 Laporte St.,
Rockland, ON, K2K 1M7
613-446-9972

rev. / issue	description	date MM/DD/YY
02	ISSUED FOR SITE PLAN CONTROL REVISION	25 JAN. '19
01	ISSUED FOR CLIENT REVIEW	21 DEC. '18

THE ARCHITECT WAIVES ANY AND ALL RESPONSIBILITY AND LIABILITY FOR PROBLEMS WHICH ARISE FROM FAILURE TO FOLLOW THESE PLANS, SPECIFICATIONS, AND THE DESIGN INTENT THEY CONVEY, OR FOR PROBLEMS WHICH ARISE FROM OTHERS FAILURE TO OBTAIN AND/OR FOLLOW THE ARCHITECT'S GUIDANCE WITH RESPECT TO ANY ERRORS, OMISSIONS, INCONSISTENCIES, AMBIGUITIES OR CONFLICTS WHICH ARE ALLEGED.

IT IS THE RESPONSIBILITY OF THE APPROPRIATE CONTRACTOR TO CHECK AND VERIFY ALL DIMENSIONS ON SITE AND PROMPTLY REPORT ALL ERRORS AND/OR OMISSIONS TO THE CONSULTANT BEFORE WORK COMMENCES.

ALL WORK IS TO FOLLOW THE OBC 2012 AND ANY OTHER APPLICABLE CODES AND REGULATIONS.

DO NOT SCALE DRAWINGS.

THESE DRAWINGS ARE NOT TO BE USED FOR CONSTRUCTION UNLESS A BUILDING PERMIT IN RESPECT OF THIS PROJECT HAS BEEN GRANTED BY AUTHORITIES AND THEY ARE ISSUED FOR CONSTRUCTION.

COPYRIGHT RESERVED.

professional stamp

project north



Kristopher D. Benes, OAA, MRAIC, LEED AP

OPA open plan
architects inc.
architecture | interiors | concepts

2305 HILLARY AVE. | OTTAWA | ON | K1H 7J2
613.883.5090 | info@openplan.ca

project

1034 MCGARRY TERRACE &
1117 LONGFIELDS DRIVE,
MIXED USE BUILDING,
OTTAWA

drawing

ELEVATIONS


drawn	K.D.B.	date	JUNE 2018
approved	K.D.B.	revision	△
project no.	1212	scale	
drawing no.			

A201
A001-R00.DWG



1 EAST ELEV. - TWR. 1A
A201 1:250

2 WEST ELEV. - TWR. 1A
A201 1:250

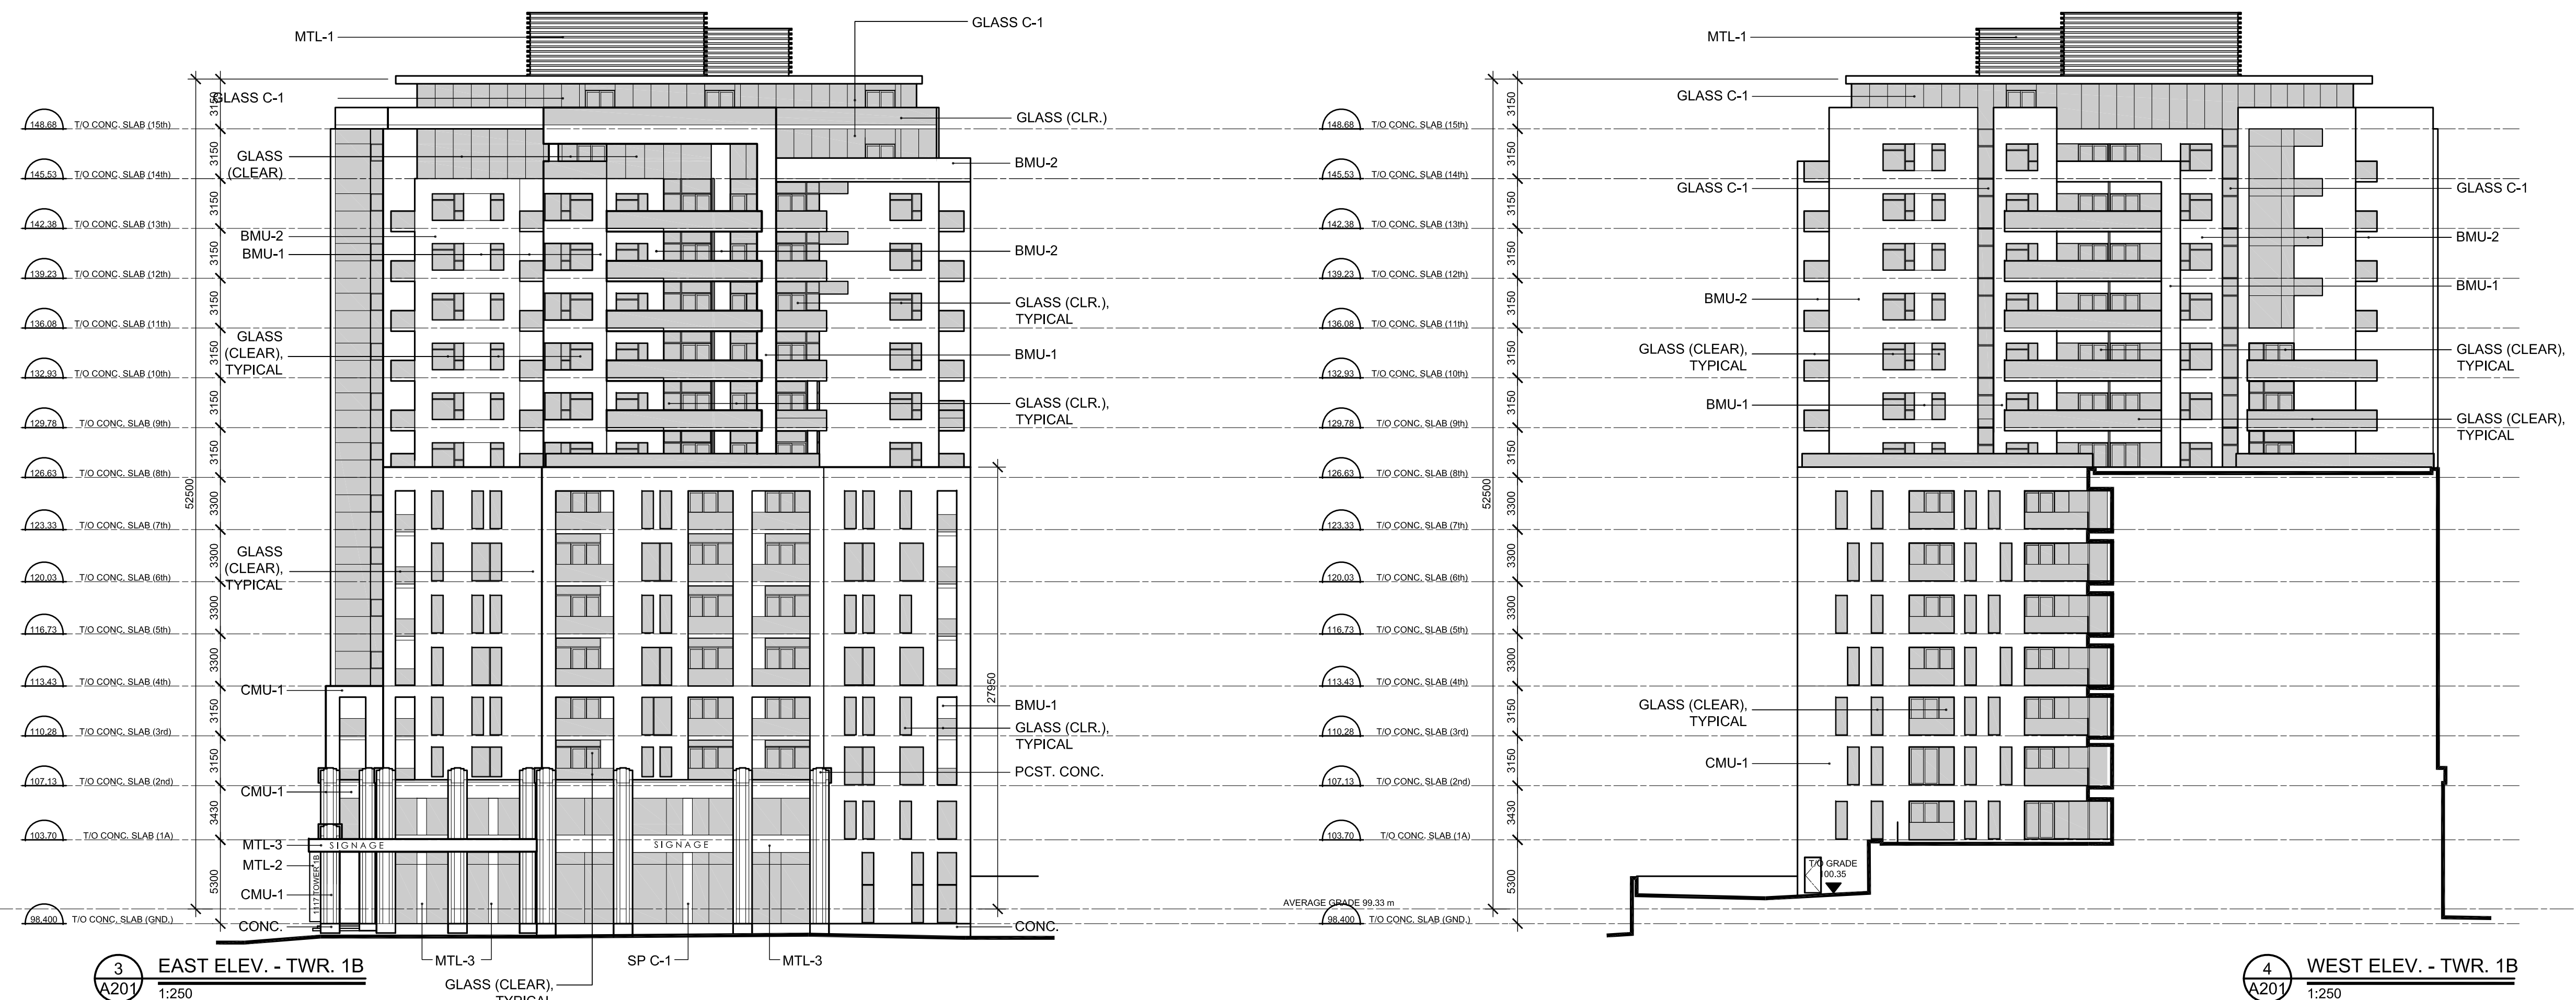

3 EAST ELEV. - TWR. 1B
A201 1:250

4 WEST ELEV. - TWR. 1B
A201 1:250