




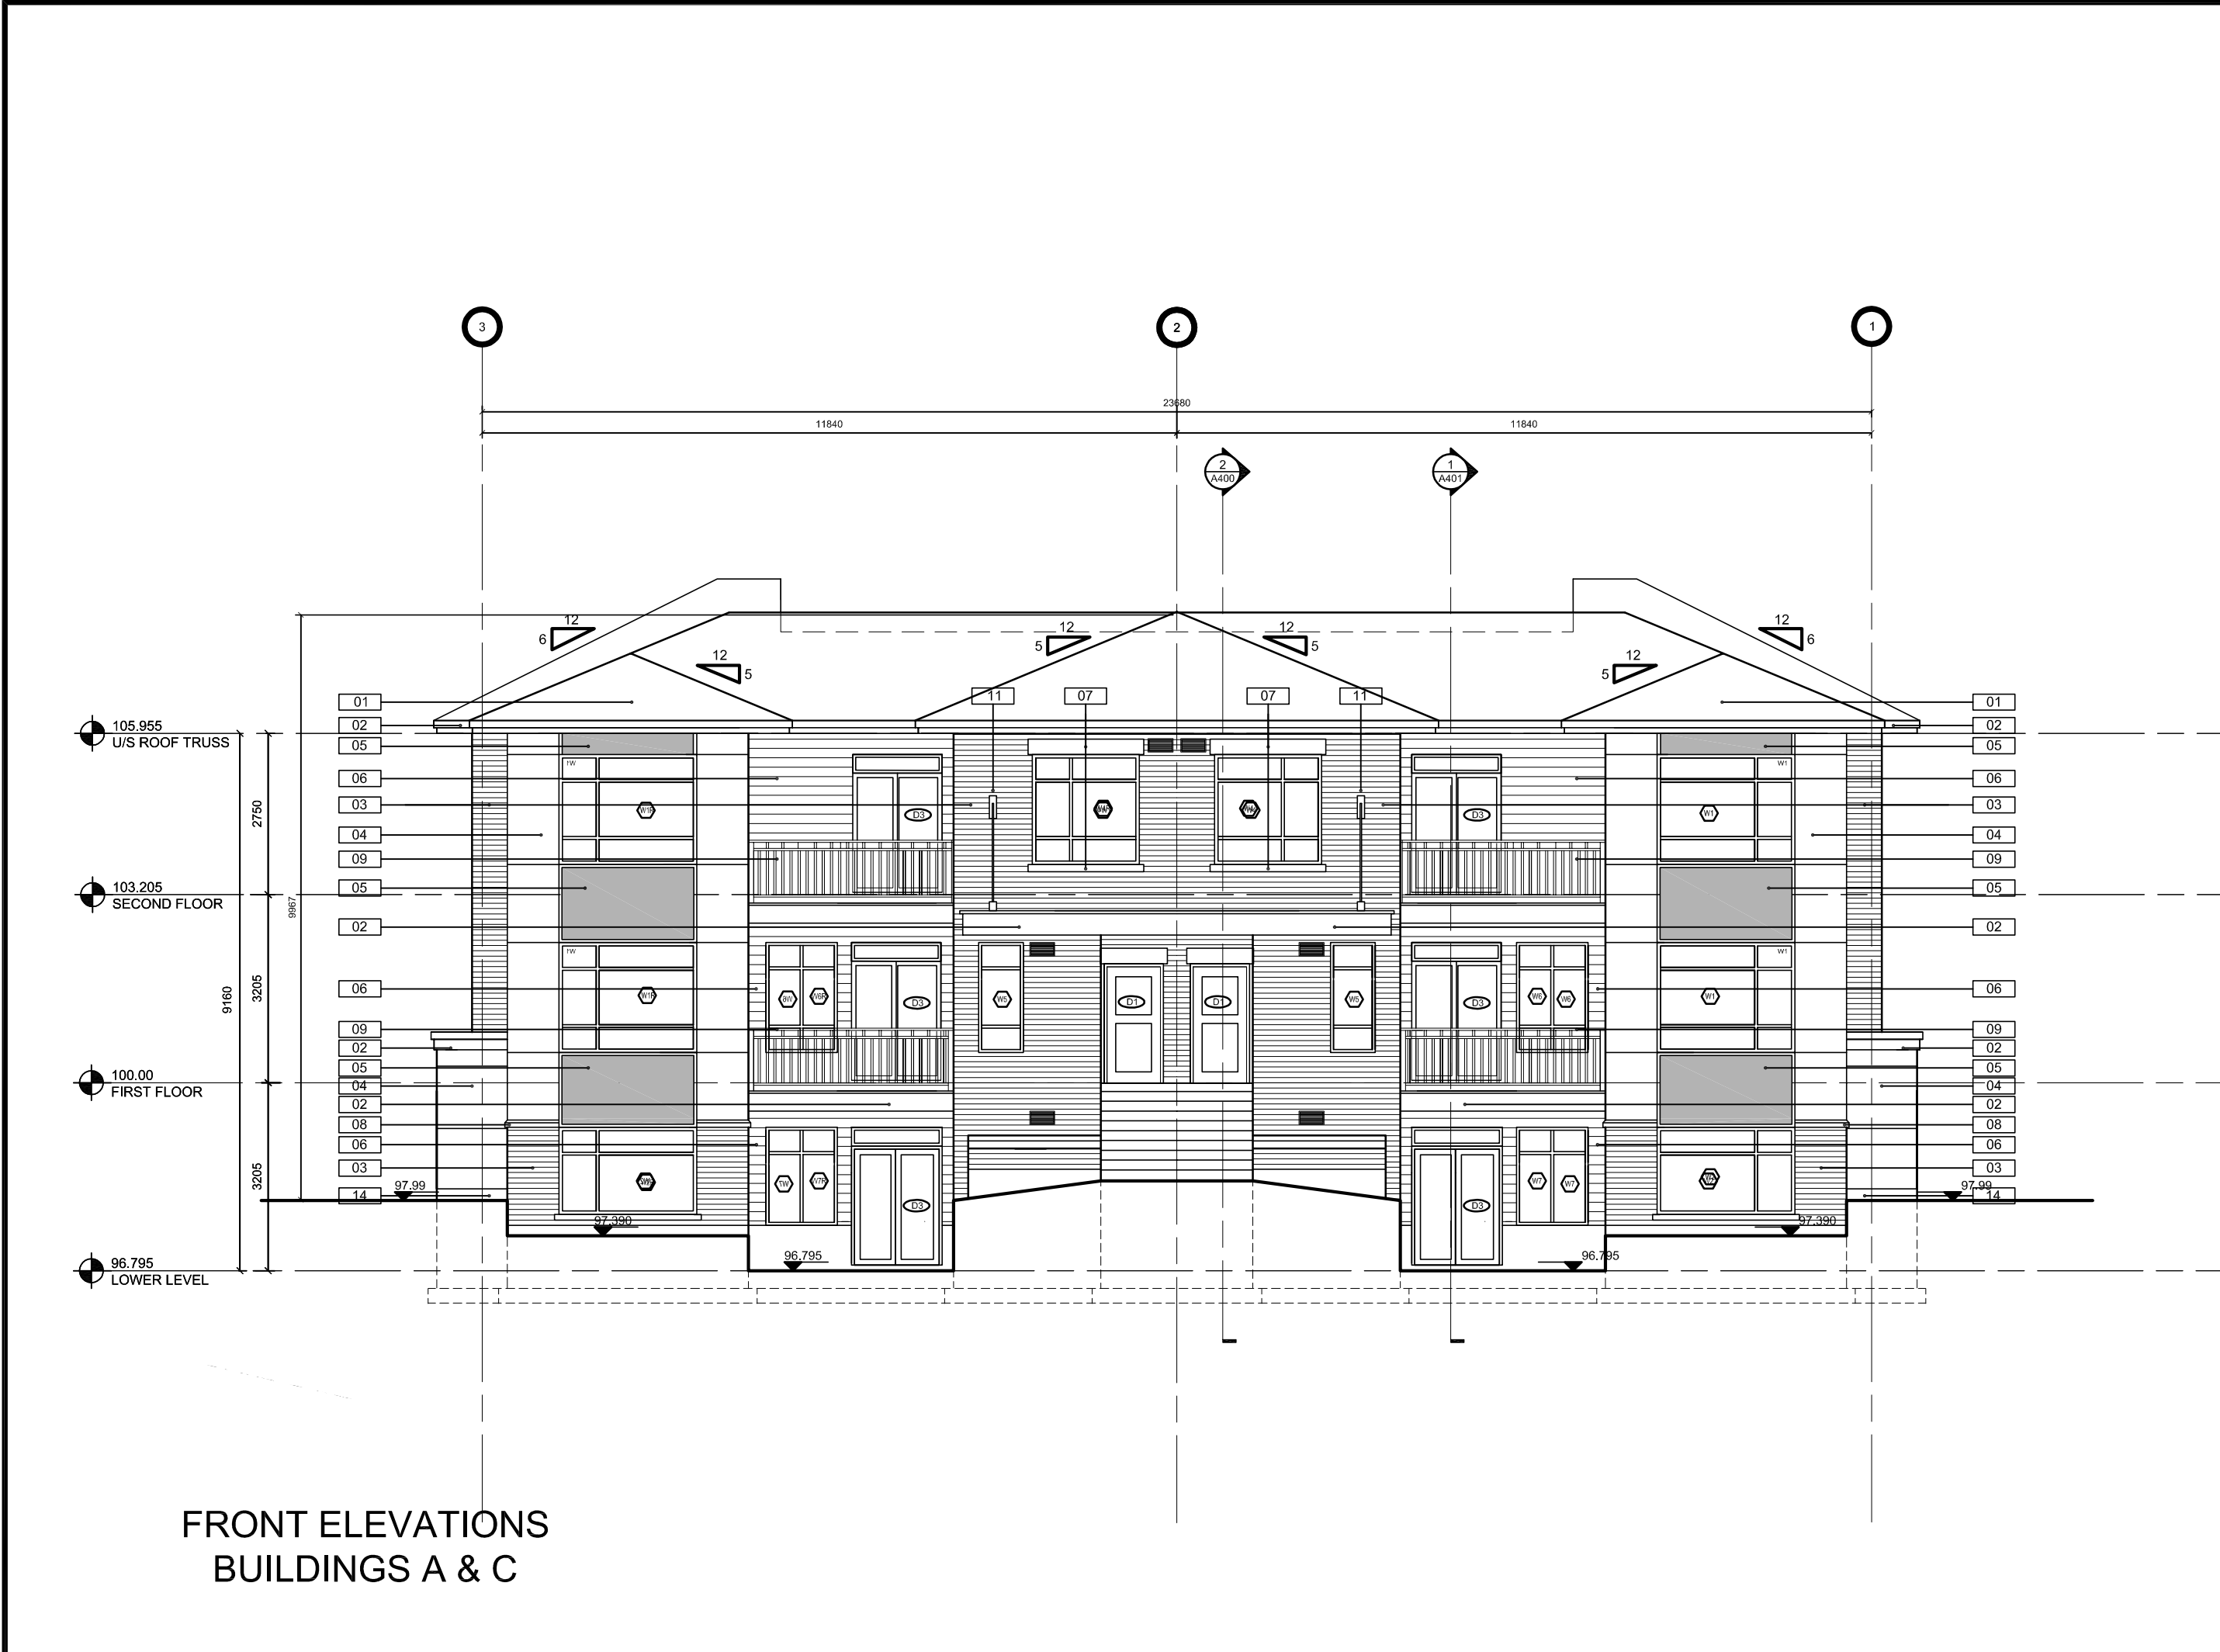


FRONT ELEVATIONS
BUILDINGS A & C

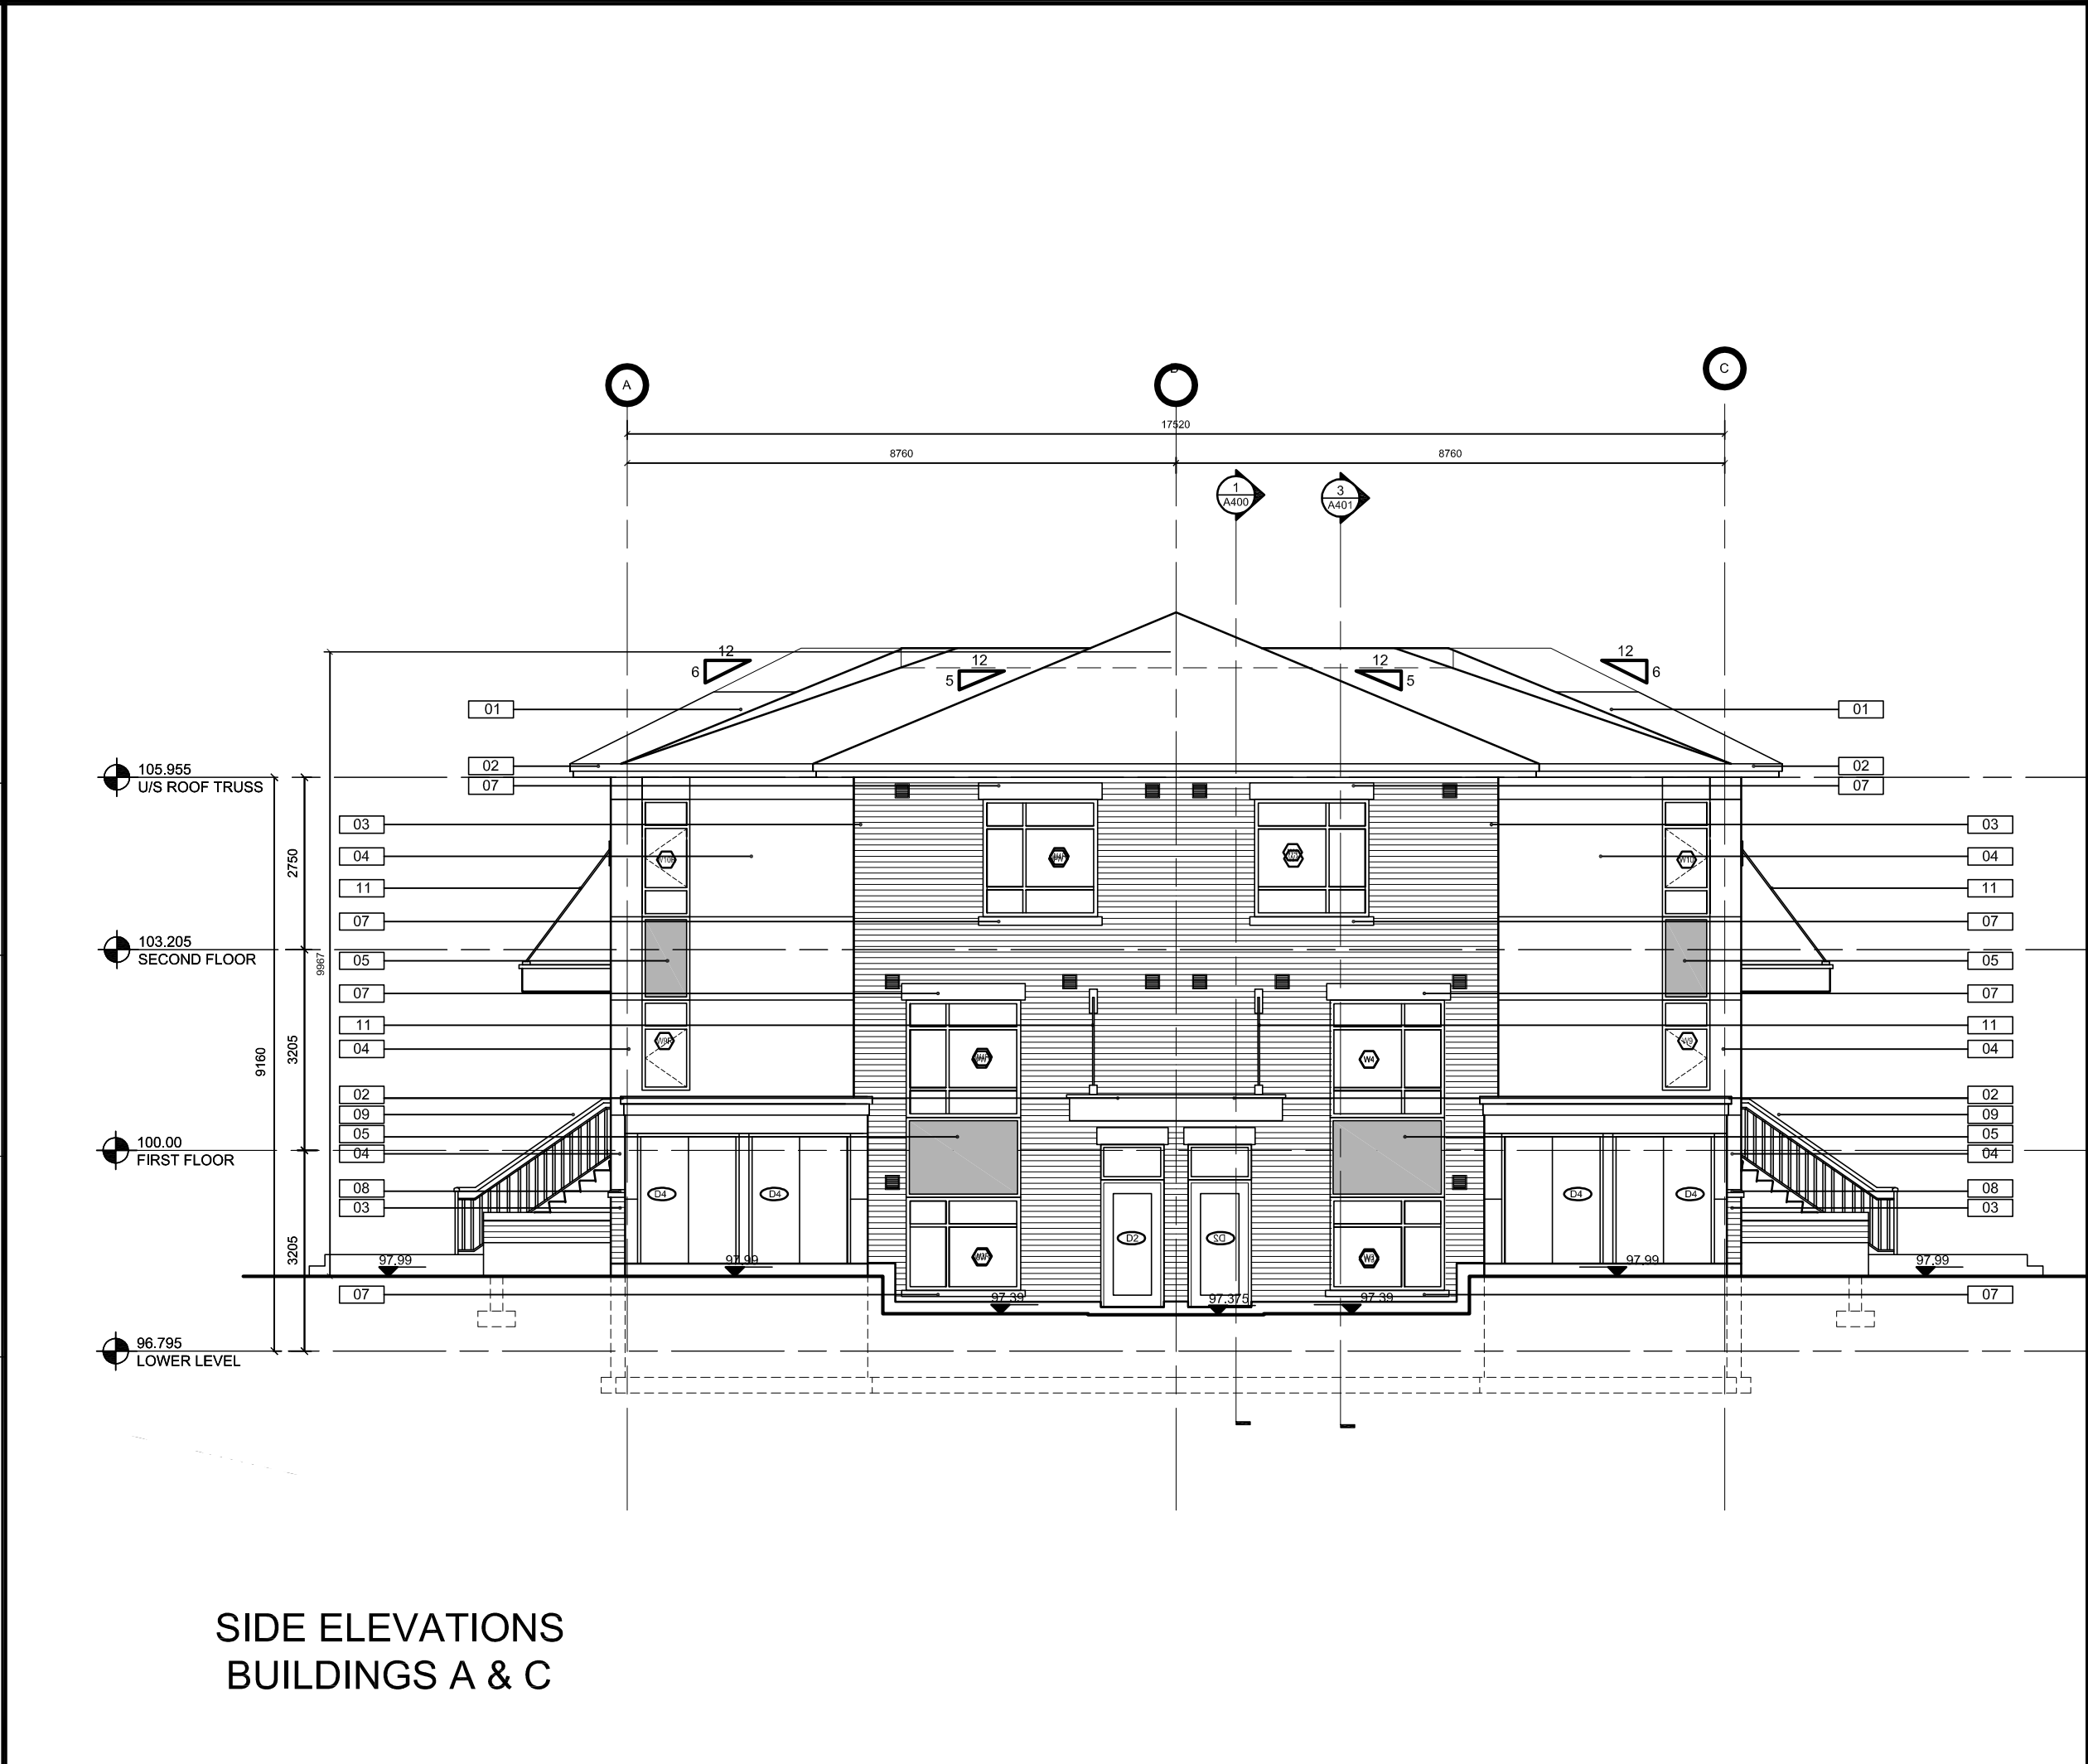

SIDE ELEVATIONS
BUILDINGS A & C

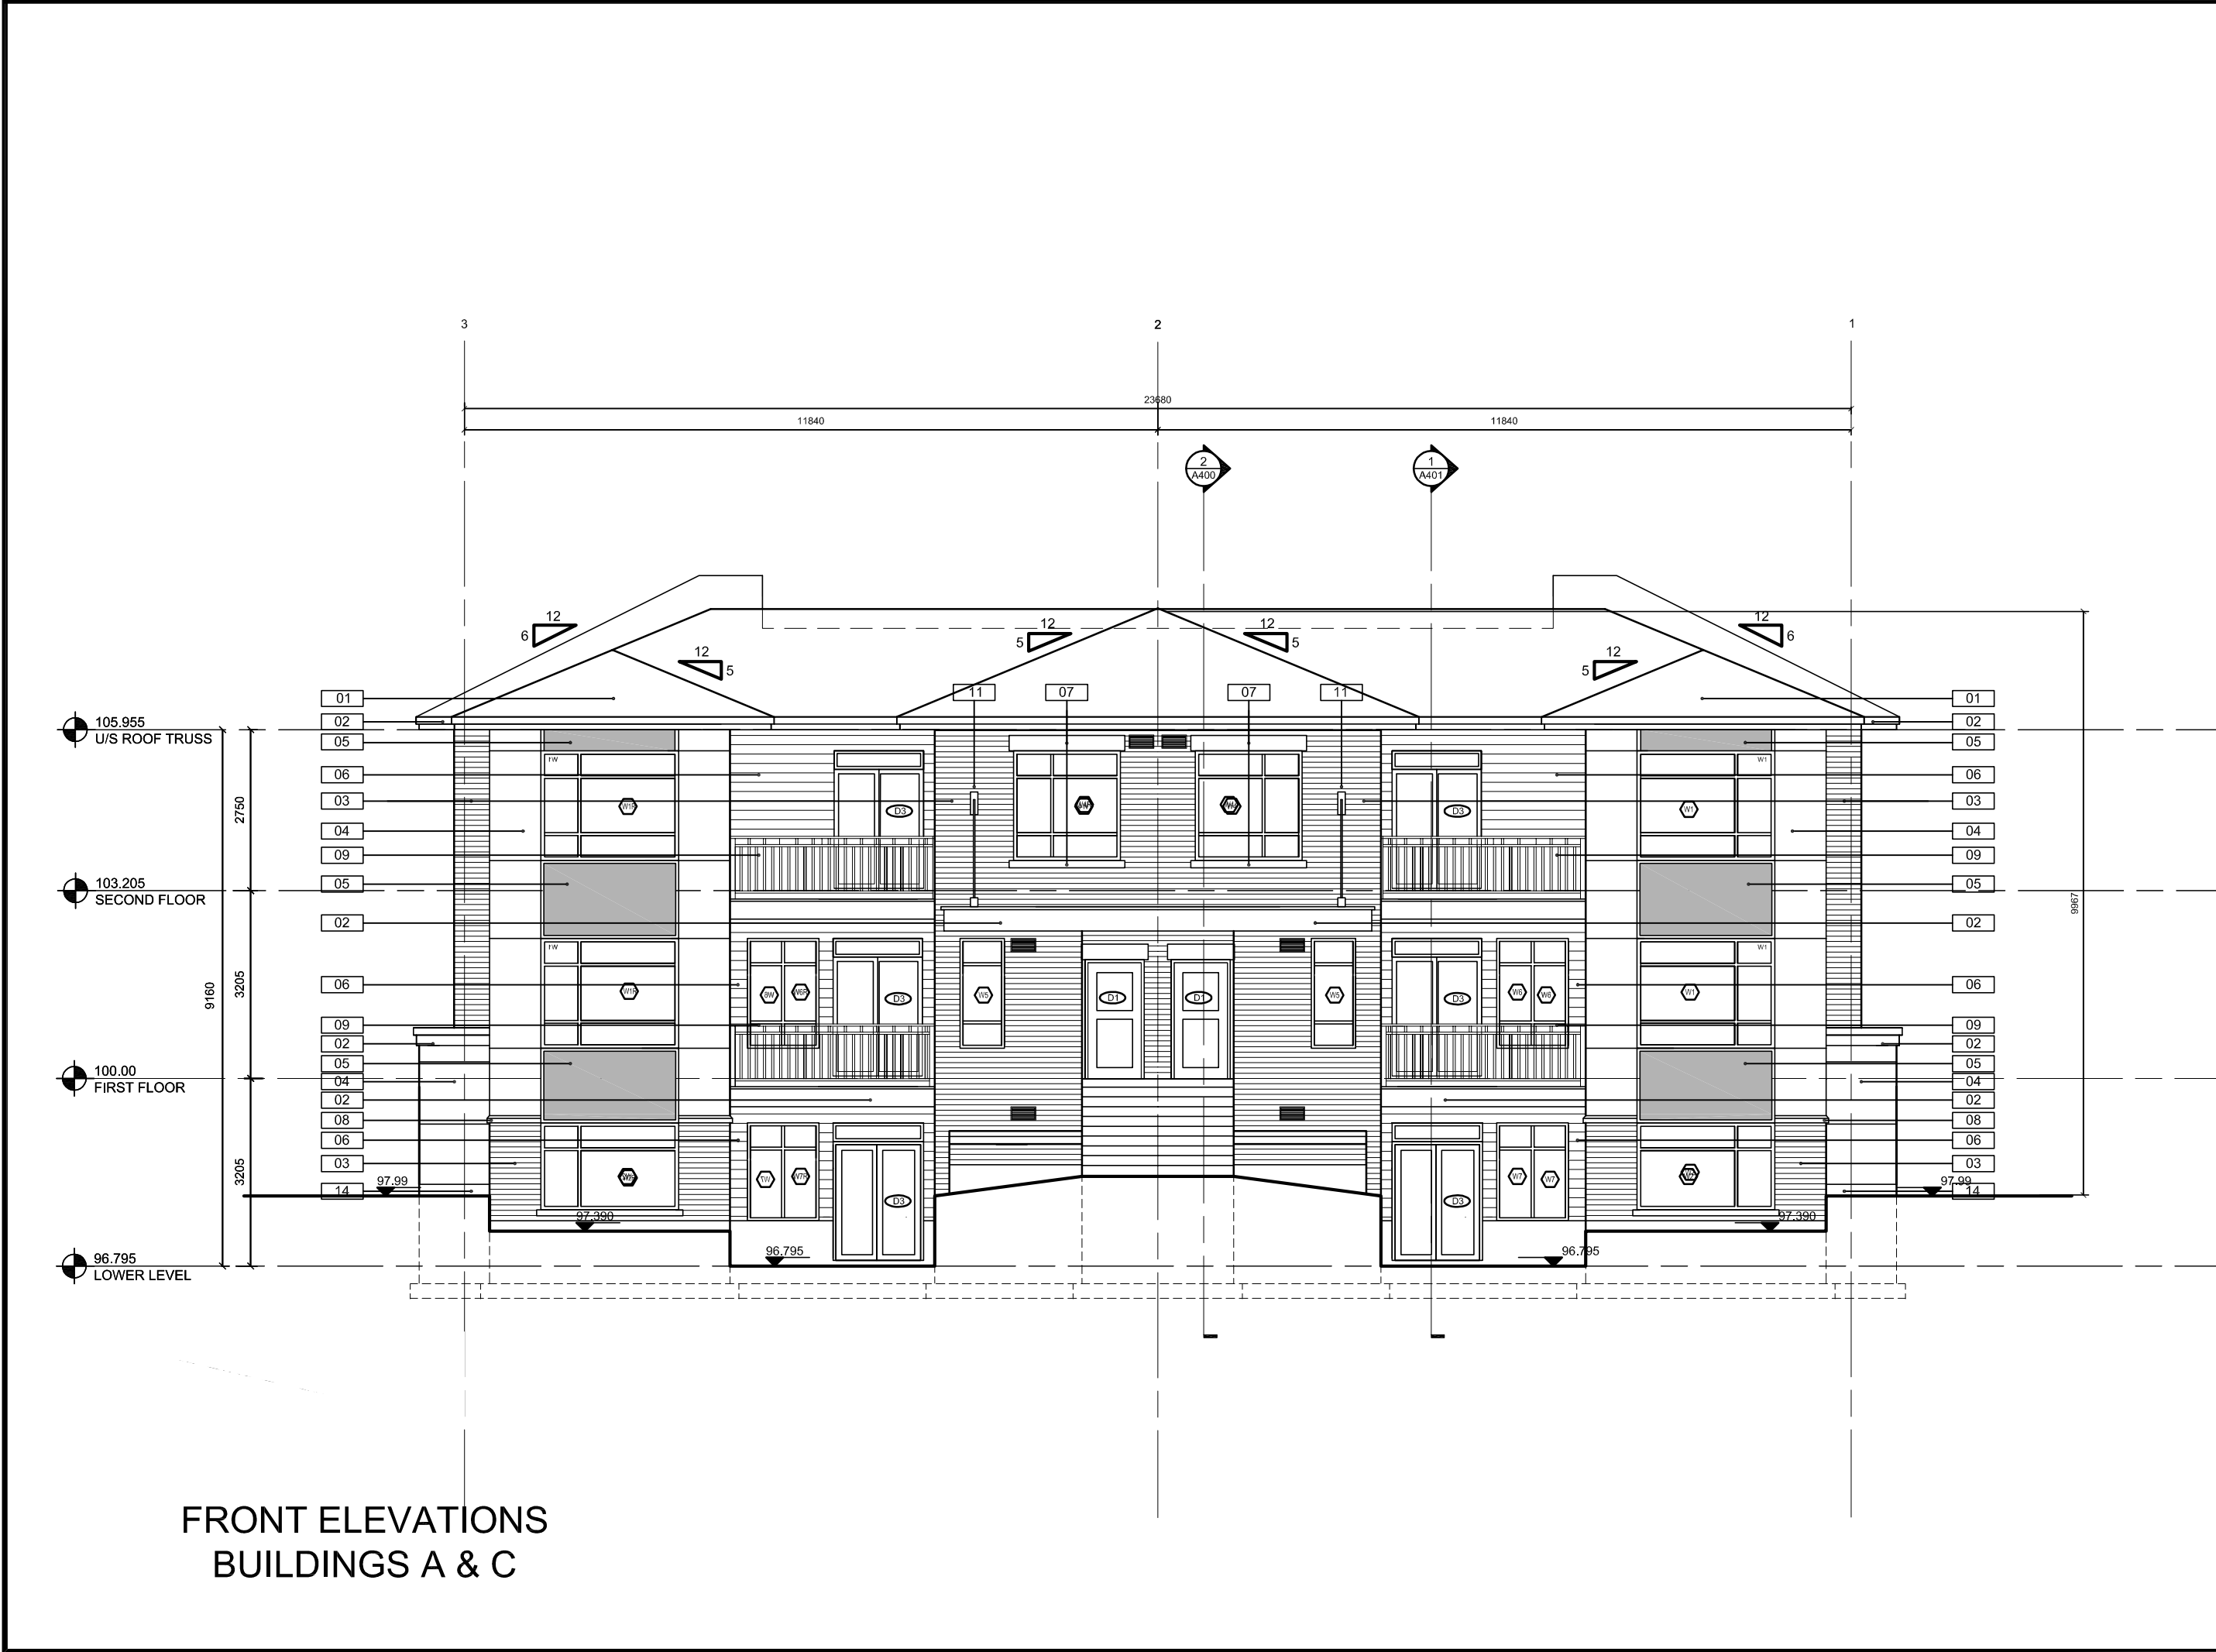

FRONT ELEVATIONS
BUILDINGS A & C

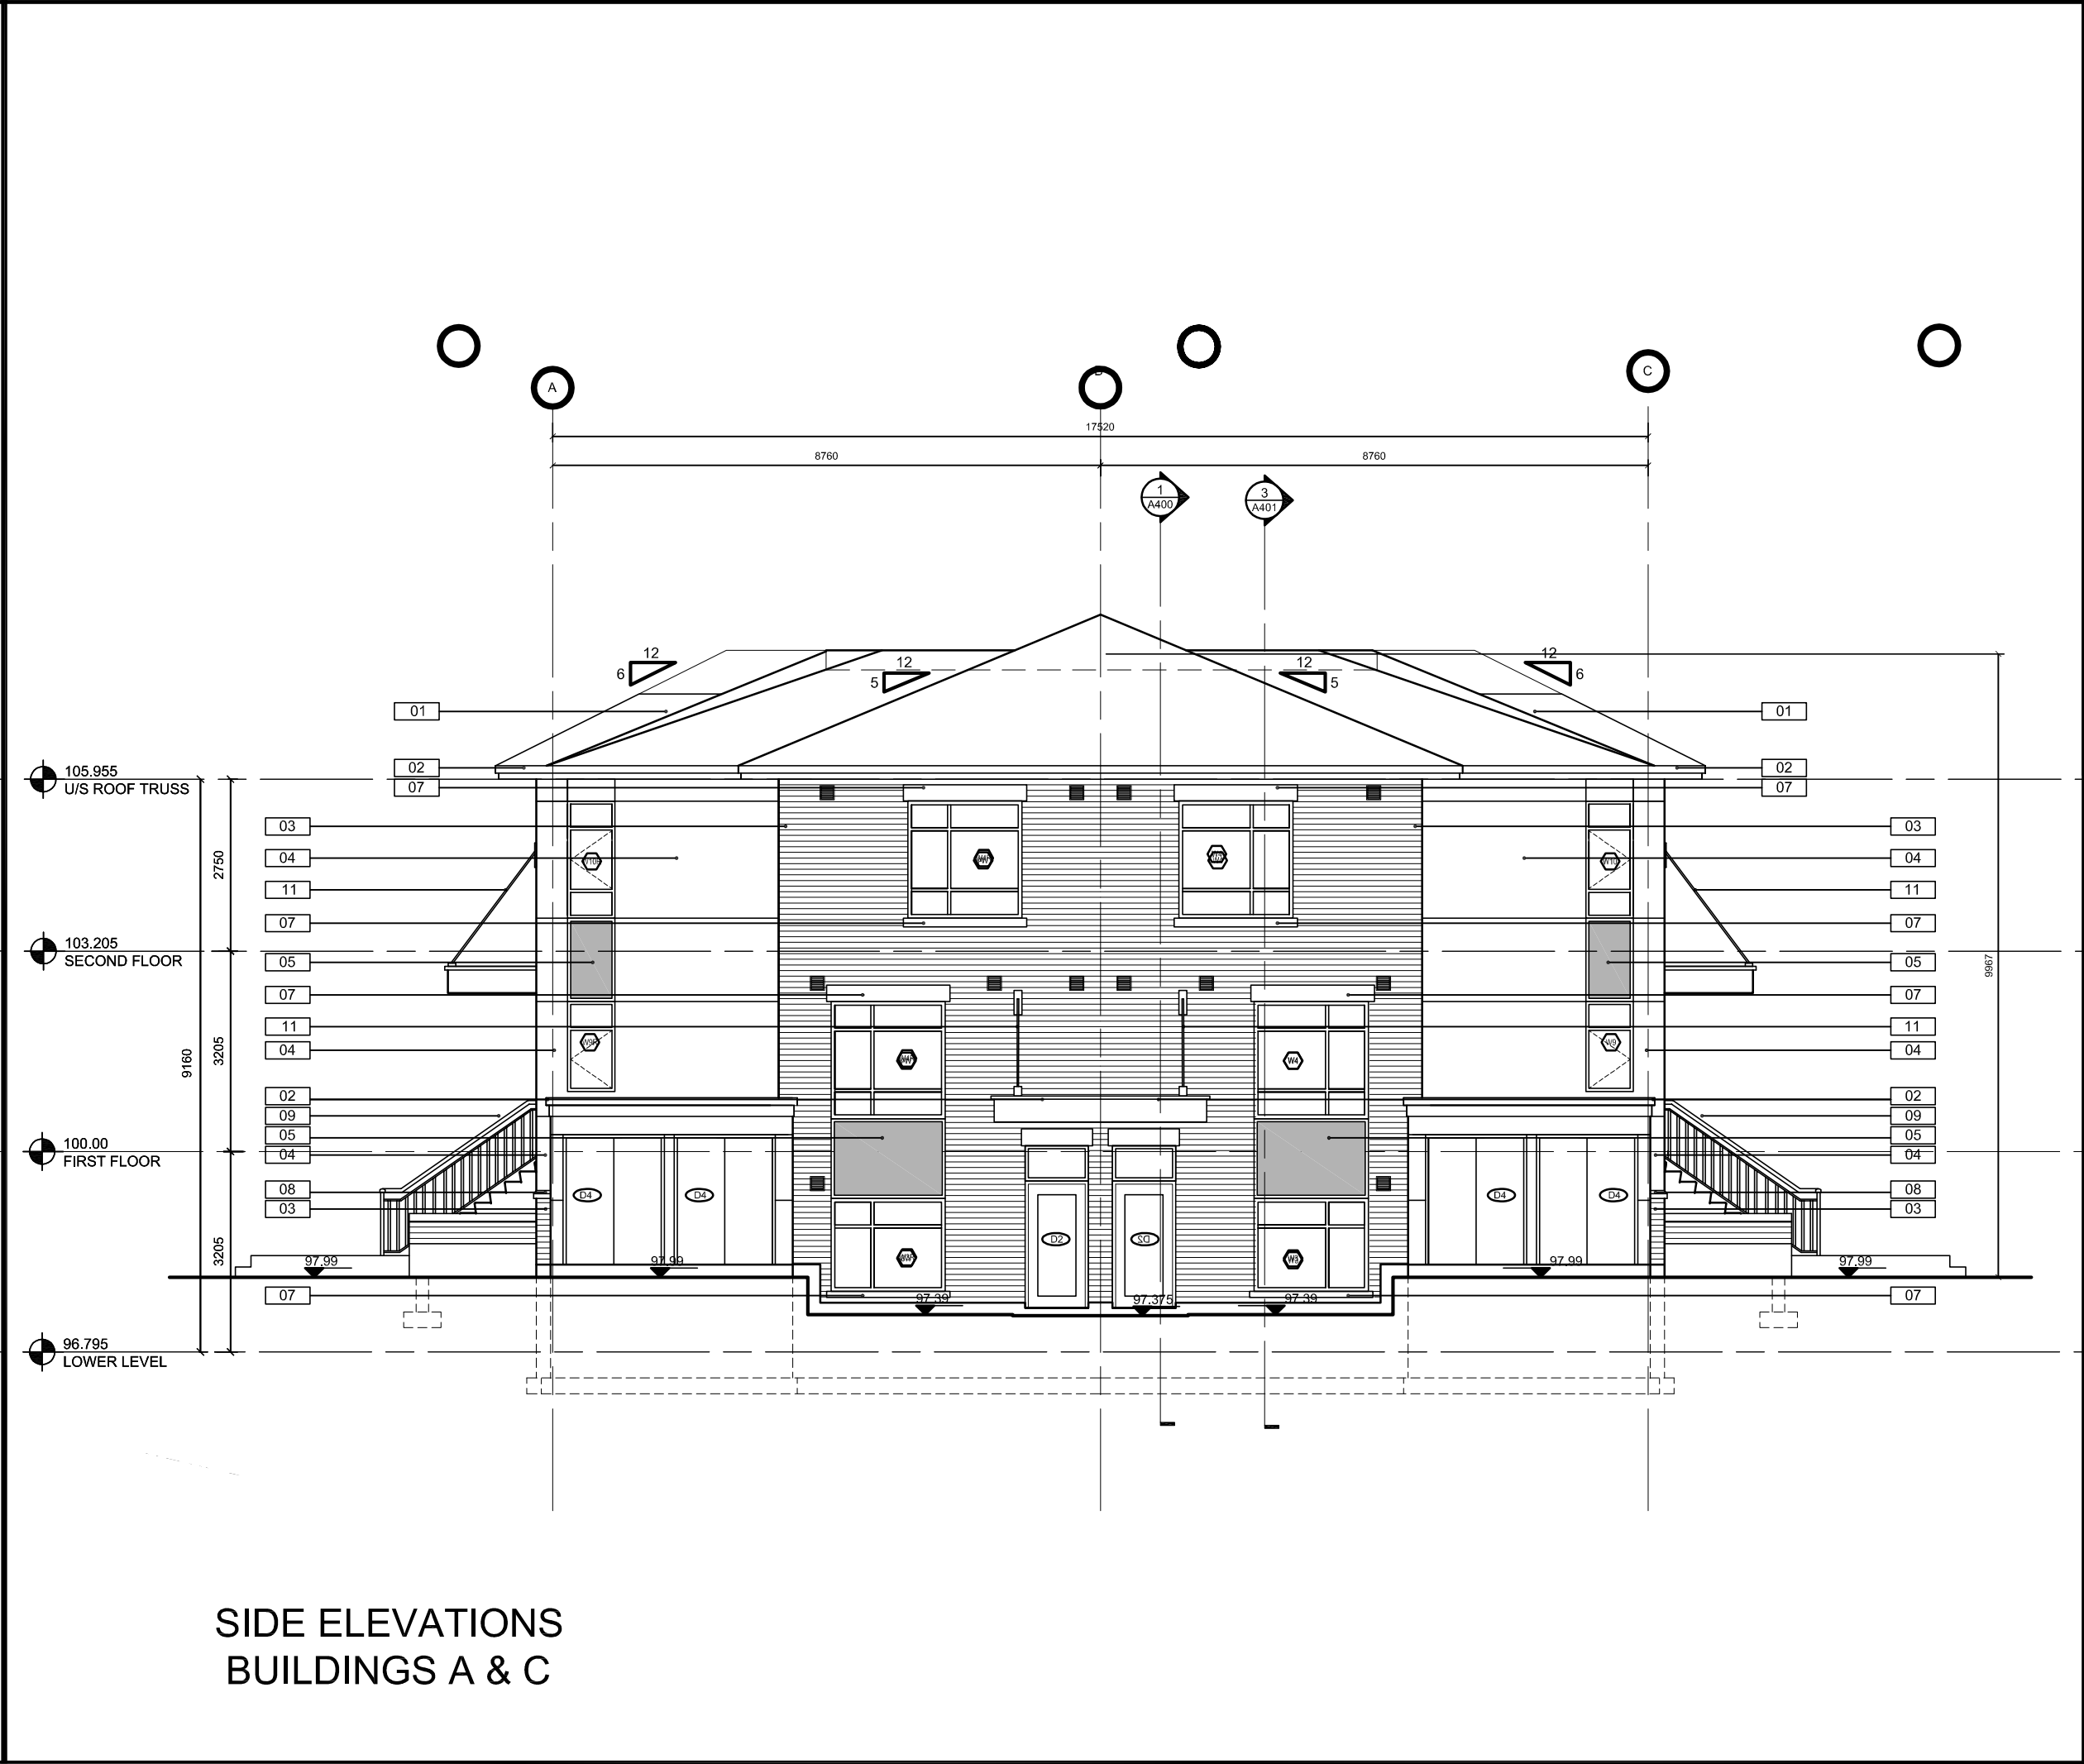

SIDE ELEVATIONS
BUILDINGS A & C


IT IS THE RESPONSIBILITY OF THE APPROPRIATE CONTRACTOR TO CHECK AND VERIFY ALL DIMENSIONS ON SITE AND TO REPORT ALL ERRORS AND/OR OMISSIONS TO THE ARCHITECT.
ALL CONTRACTORS MUST COMPLY WITH ALL PERTINENT CODES AND BY-LAWS.
THIS DRAWING MAY NOT BE USED FOR CONSTRUCTION UNTIL SIGNED BY THE ARCHITECT.
DO NOT SCALE DRAWINGS.


NOTATION SYMBOLS:

- 00 INDICATES DRAWING NOTES, LISTED ON EACH SHEET.
- 00 INDICATES ASSEMBLY TYPE; REFER TO TYPICAL ASSEMBLIES SCHEDULE.
- 00 INDICATES WINDOW TYPE; REFER TO WINDOW ELEVATIONS AND DETAILS ON A900 SERIES.
- 000 INDICATES DOOR TYPE; REFER TO DOOR SCHEDULE AND DETAILS ON A900 SERIES.
- DETAIL NUMBER
- 00 TITLE SCALE
- DETAIL REFERENCE PAGE

1	ISSUED FOR SITE PLAN APPLICATION	OCT 12 2018
No.	DESCRIPTION	DATE

REVISIONS:

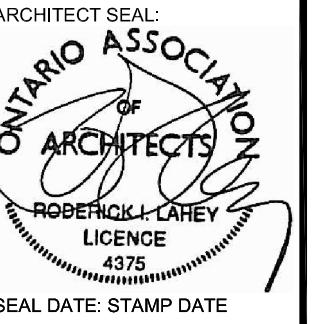ARCHITECT SEAL:

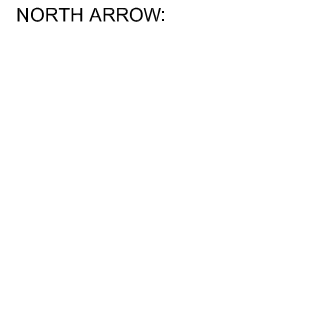RODERICK LAHEY
LICENCE
4375
SEAL DATE: STAMP DATE

NORTH ARROW:


CLIENT:



ARCHITECT:
RODERICK LAHEY
ARCHITECT INC
56 Beech Street, Ottawa, Ontario K1S 3J6
t.613.724.9932 f.613.724.1209 www.rodericklahey.ca

PROJECT TITLE:
**SPRINGVALLEY TRAILS
ZEN**

OTTAWA ONTARIO

SHEET TITLE:

**SMALL BLOCK
BUILDING ELEVATIONS**

DRAWN: LL	CHECKED: LL
SCALE: 1:100	SHEET No. A200
PROJECT No. 1721	