


A3.3 BUILDING SECTION
SCALE 1:50

No.	DESCRIPTION	DATE	CHD
2	ISSUED FOR COMMITTEE OF ADJUSTMENT	29/07/16	VCP
1	ISSUED FOR SITE PLAN APPROVAL	26/07/16	VCP
	REVISION DESCRIPTION	DDMTHYY ??	

REVISIONS
CONTRACTOR SHALL CHECK AND VERIFY ALL DIMENSIONS AND REPORT ANY OMISSIONS OR DISCREPANCIES TO THE ARCHITECT BEFORE PROCEEDING WITH THE WORK.

DO NOT SCALE THE DRAWINGS
THIS DRAWING SHALL NOT BE USED FOR CONSTRUCTION PURPOSES UNTIL SIGNED BY THE ARCHITECT.

DATE	-
DRAWN	B.R.
DATE	2016-07-29
CHECKED	V.P.C.
DATE PRINTED	2016-07-29

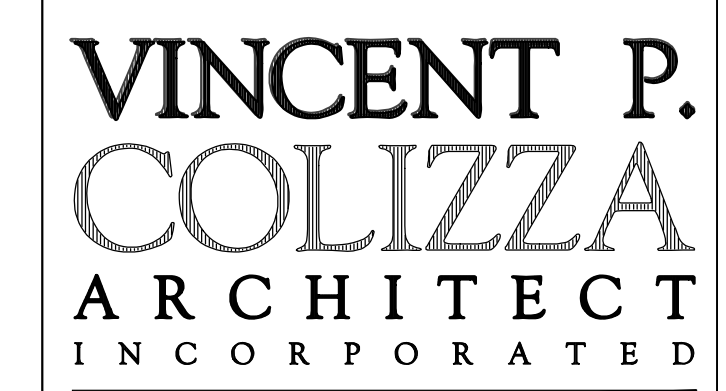

MIXED USE DEVELOPMENT
667 BANK STREET
OTTAWA, ON

DWG. TITLE
BUILDING SECTION

SCALE	DWG. NO.
1:50	A3.3
PROJ. NO.	
0616	