




No.	DESCRIPTION	DATE	CHD
2	ISSUED FOR COMMITTEE OF ADJUSTMENT	29/07/16	MCP
1	ISSUED FOR SITE PLAN APPROVAL	03/08/16	MCP
	REVISION DESCRIPTION	DDMTHY ??	

REVISIONS
 CONTRACTOR SHALL CHECK AND VERIFY ALL DIMENSIONS AND REPORT ANY OMISSIONS OR DISCREPANCIES TO THE ARCHITECT BEFORE PROCEEDING WITH THE WORK.
 DO NOT SCALE THE DRAWINGS

THIS DRAWING SHALL NOT BE USED FOR CONSTRUCTION PURPOSES UNTIL SIGNED BY THE ARCHITECT.

DATE -
 DRAWN BR.
 DATE 2016-07-29
 CHECKED V.P.C.
 DATE PRINTED 2016-07-29

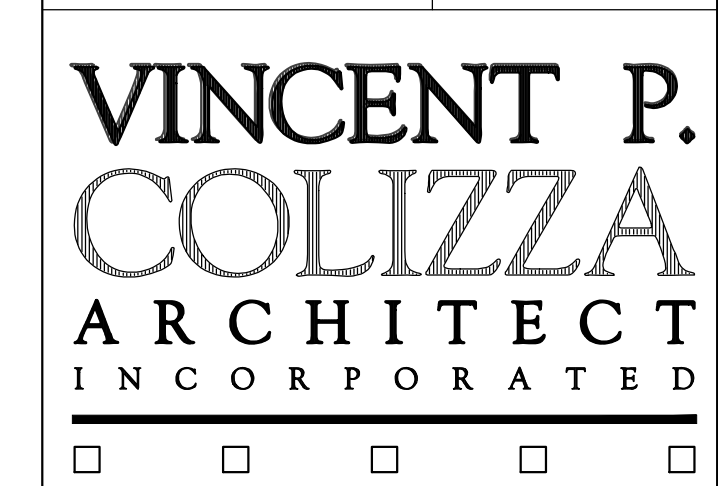

MIXED USE DEVELOPMENT
 667 BANK STREET
 OTTAWA, ON

DWG. TITLE
 NORTH ELEVATION

SCALE 1:50
 PROJ. NO. 1414
 DWG. NO. A2.4