


No.	DESCRIPTION	DATE	CHKD
2	ISSUED FOR COMMITTEE OF ADJUSTMENT	29/07/16VCP	
1	ISSUED FOR SITE PLAN APPROVAL	26/07/16VCP	
	REVISION DESCRIPTION	DOMTHY ??	

REVISIONS
 CONTRACTOR SHALL CHECK AND VERIFY ALL DIMENSIONS AND REPORT ANY OMISSIONS OR DISCREPANCIES TO THE ARCHITECT BEFORE PROCEEDING WITH THE WORK.

DO NOT SCALE THE DRAWINGS
 THIS DRAWING SHALL NOT BE USED FOR CONSTRUCTION PURPOSES UNTIL SIGNED BY THE ARCHITECT.

DATE	-
DRAWN	B.R.
DATE	2016-07-29
CHECKED	V.P.C.
DATE PRINTED	2016-07-29

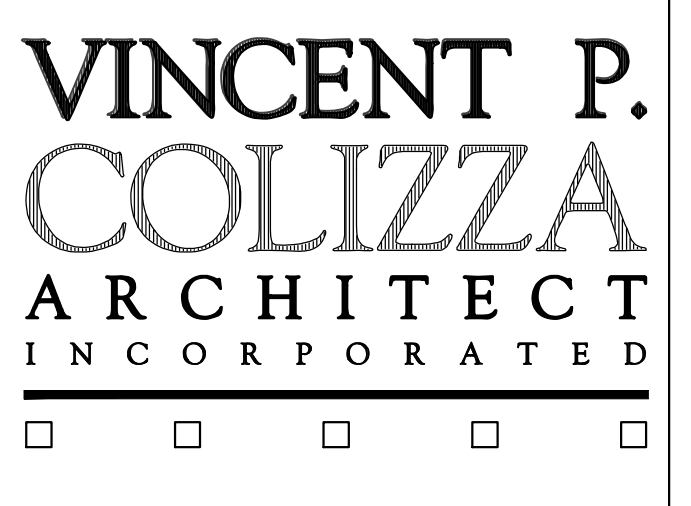

MIXED USE DEVELOPMENT
 667 BANK STREET
 OTTAWA, ON

DWG. TITLE
 GROUND FLOOR PLAN

SCALE	1:50	DWG. NO.	A1.1
PROJ. NO.	1414		

A1.1 GROUND FLOOR PLAN
 SCALE 1:50