

THIS DRAWING MUST NOT BE SCALED.  
 THE CONTRACTOR SHALL VERIFY ALL LEVELS, DATUMS AND DIMENSIONS PRIOR TO COMMENCEMENT OF WORK. ALL ERRORS AND OMISSIONS MUST BE REPORTED TO VINCENT COLIZZA ARCHITECT INC. IMMEDIATELY.  
 ANY REVISIONS TO THE DOCUMENTS OR CHANGES PRIOR TO, DURING, OR AFTER CONSTRUCTION THAT ARE DONE WITHOUT WRITTEN AUTHORIZATION FROM VINCENT COLIZZA ARCHITECT INC. WILL NOT BE THE RESPONSIBILITY OF VINCENT COLIZZA ARCHITECT INC.  
 THIS DRAWING, IN ALL FORMS, ELECTRONIC OR HARD COPY IS THE EXCLUSIVE PROPERTY OF VINCENT COLIZZA ARCHITECT INC. AND MUST NOT BE REPRODUCED WITHOUT WRITTEN PERMISSION. COPYRIGHT ©

3	REVISION	01MAY17	VCP
2	REVISION	07APR17	VCP
1	ISSUED FOR REVIEW	06MAR17	VCP
△	REVISION DESCRIPTION	DDMTHYY ??	
No.	DESCRIPTION	DATE	CHD

**REVISIONS**

CONTRACTOR SHALL CHECK AND VERIFY ALL DIMENSIONS AND REPORT ANY OMISSIONS OR DISCREPANCIES TO THE ARCHITECT BEFORE PROCEEDING WITH THE WORK.

**DO NOT SCALE THE DRAWINGS**


THIS DRAWING SHALL NOT BE USED FOR CONSTRUCTION PURPOSES UNTIL SIGNED BY THE ARCHITECT.	
DATE	-
DRAWN	<b>B.R.</b>
DATE	<b>2016-07-29</b>
CHECKED	<b>V.P.C</b>
DATE PRINTED	<b>2017-03-06</b>

**VINCENT P. COLIZZA ARCHITECT INCORPORATED**

MIXED USE DEVELOPMENT  
 667 BANK STREET  
 OTTAWA, ON

DWG. TITLE  
**EAST ELEVATION**

SCALE	DWG. NO.
<b>1:50</b>	<b>A2.2</b>
PROJ. NO.	
<b>1414</b>	

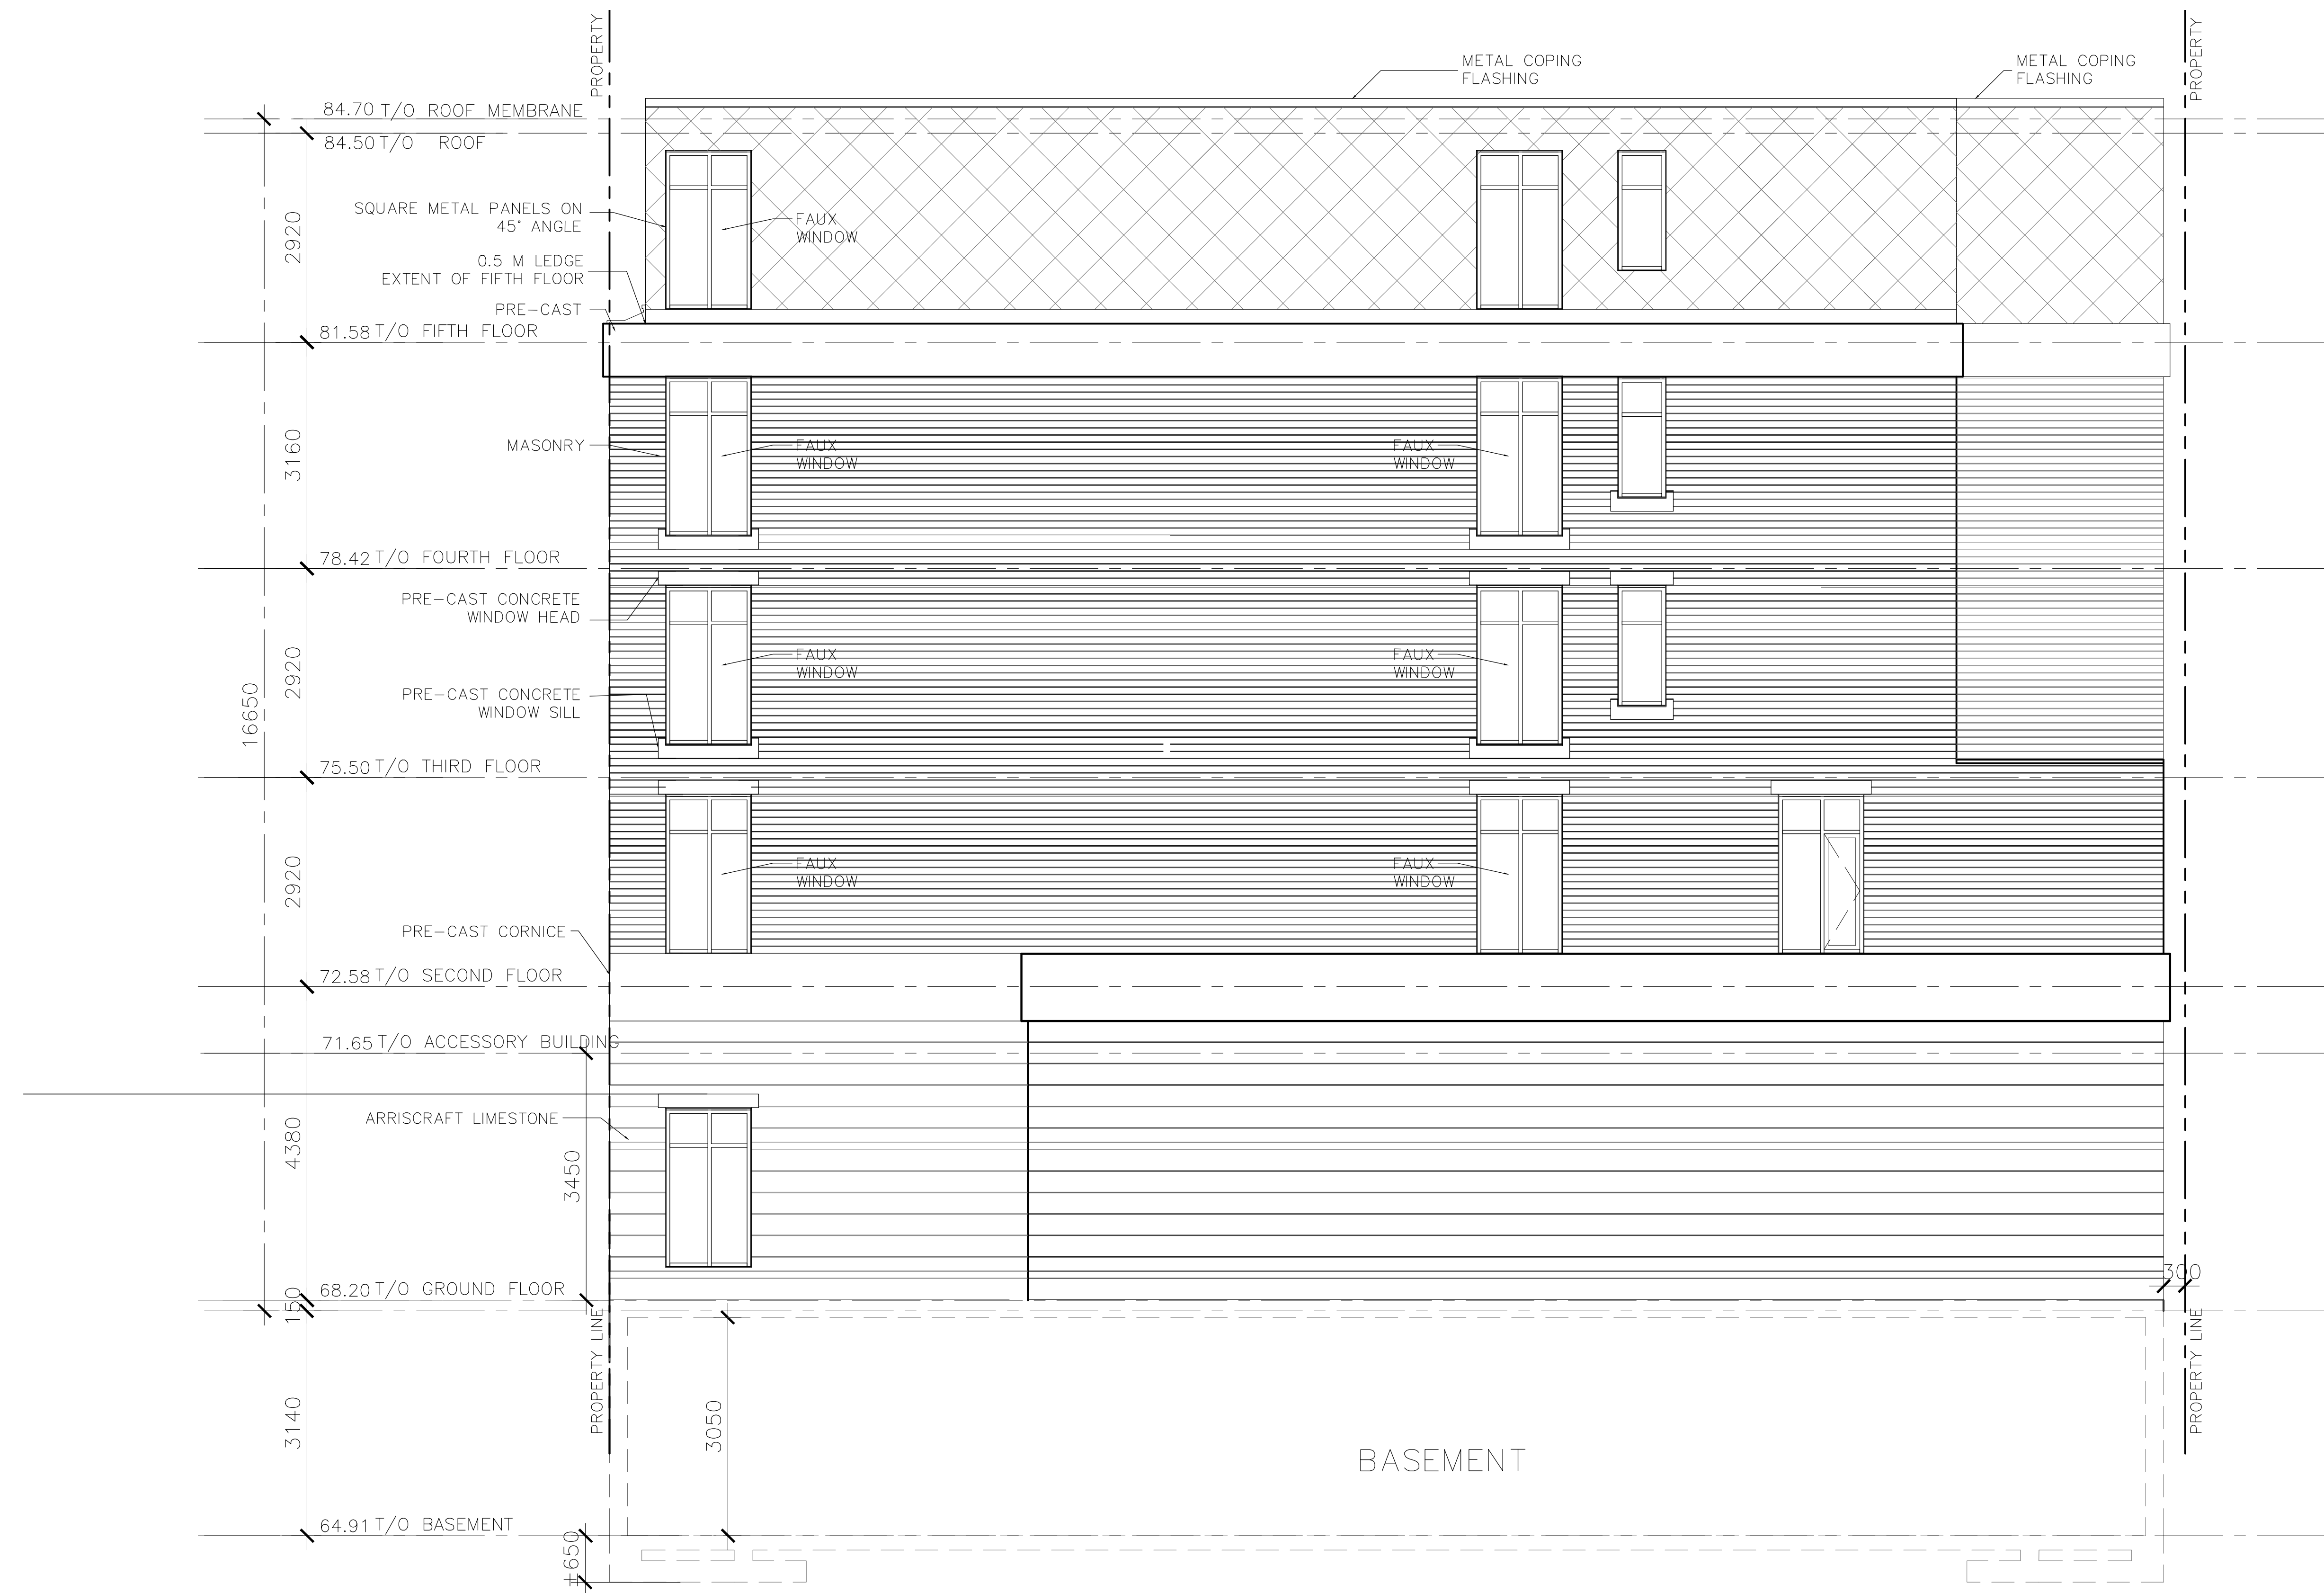

**1 EAST ELEVATION**  
 SCALE 1:50  
 A2.2