


THIS DRAWING MUST NOT BE SCALED.
 THE CONTRACTOR SHALL VERIFY ALL LEVELS, DATUMS AND DIMENSIONS PRIOR TO COMMENCEMENT OF WORK. ALL ERRORS AND OMISSIONS MUST BE REPORTED TO VINCENT COLIZZA ARCHITECT INC. IMMEDIATELY.
 ANY REVISIONS TO THE DOCUMENTS OR CHANGES PRIOR TO DURING OR AFTER CONSTRUCTION THAT ARE DONE WITHOUT WRITTEN AUTHORIZATION FROM VINCENT COLIZZA ARCHITECT INC. WILL NOT BE THE RESPONSIBILITY OF VINCENT COLIZZA ARCHITECT INC.
 THIS DRAWING, IN ALL FORMS, ELECTRONIC OR HARD COPY IS THE EXCLUSIVE PROPERTY OF VINCENT COLIZZA ARCHITECT INC. AND MUST NOT BE REPRODUCED WITHOUT WRITTEN PERMISSION. COPYRIGHT ©

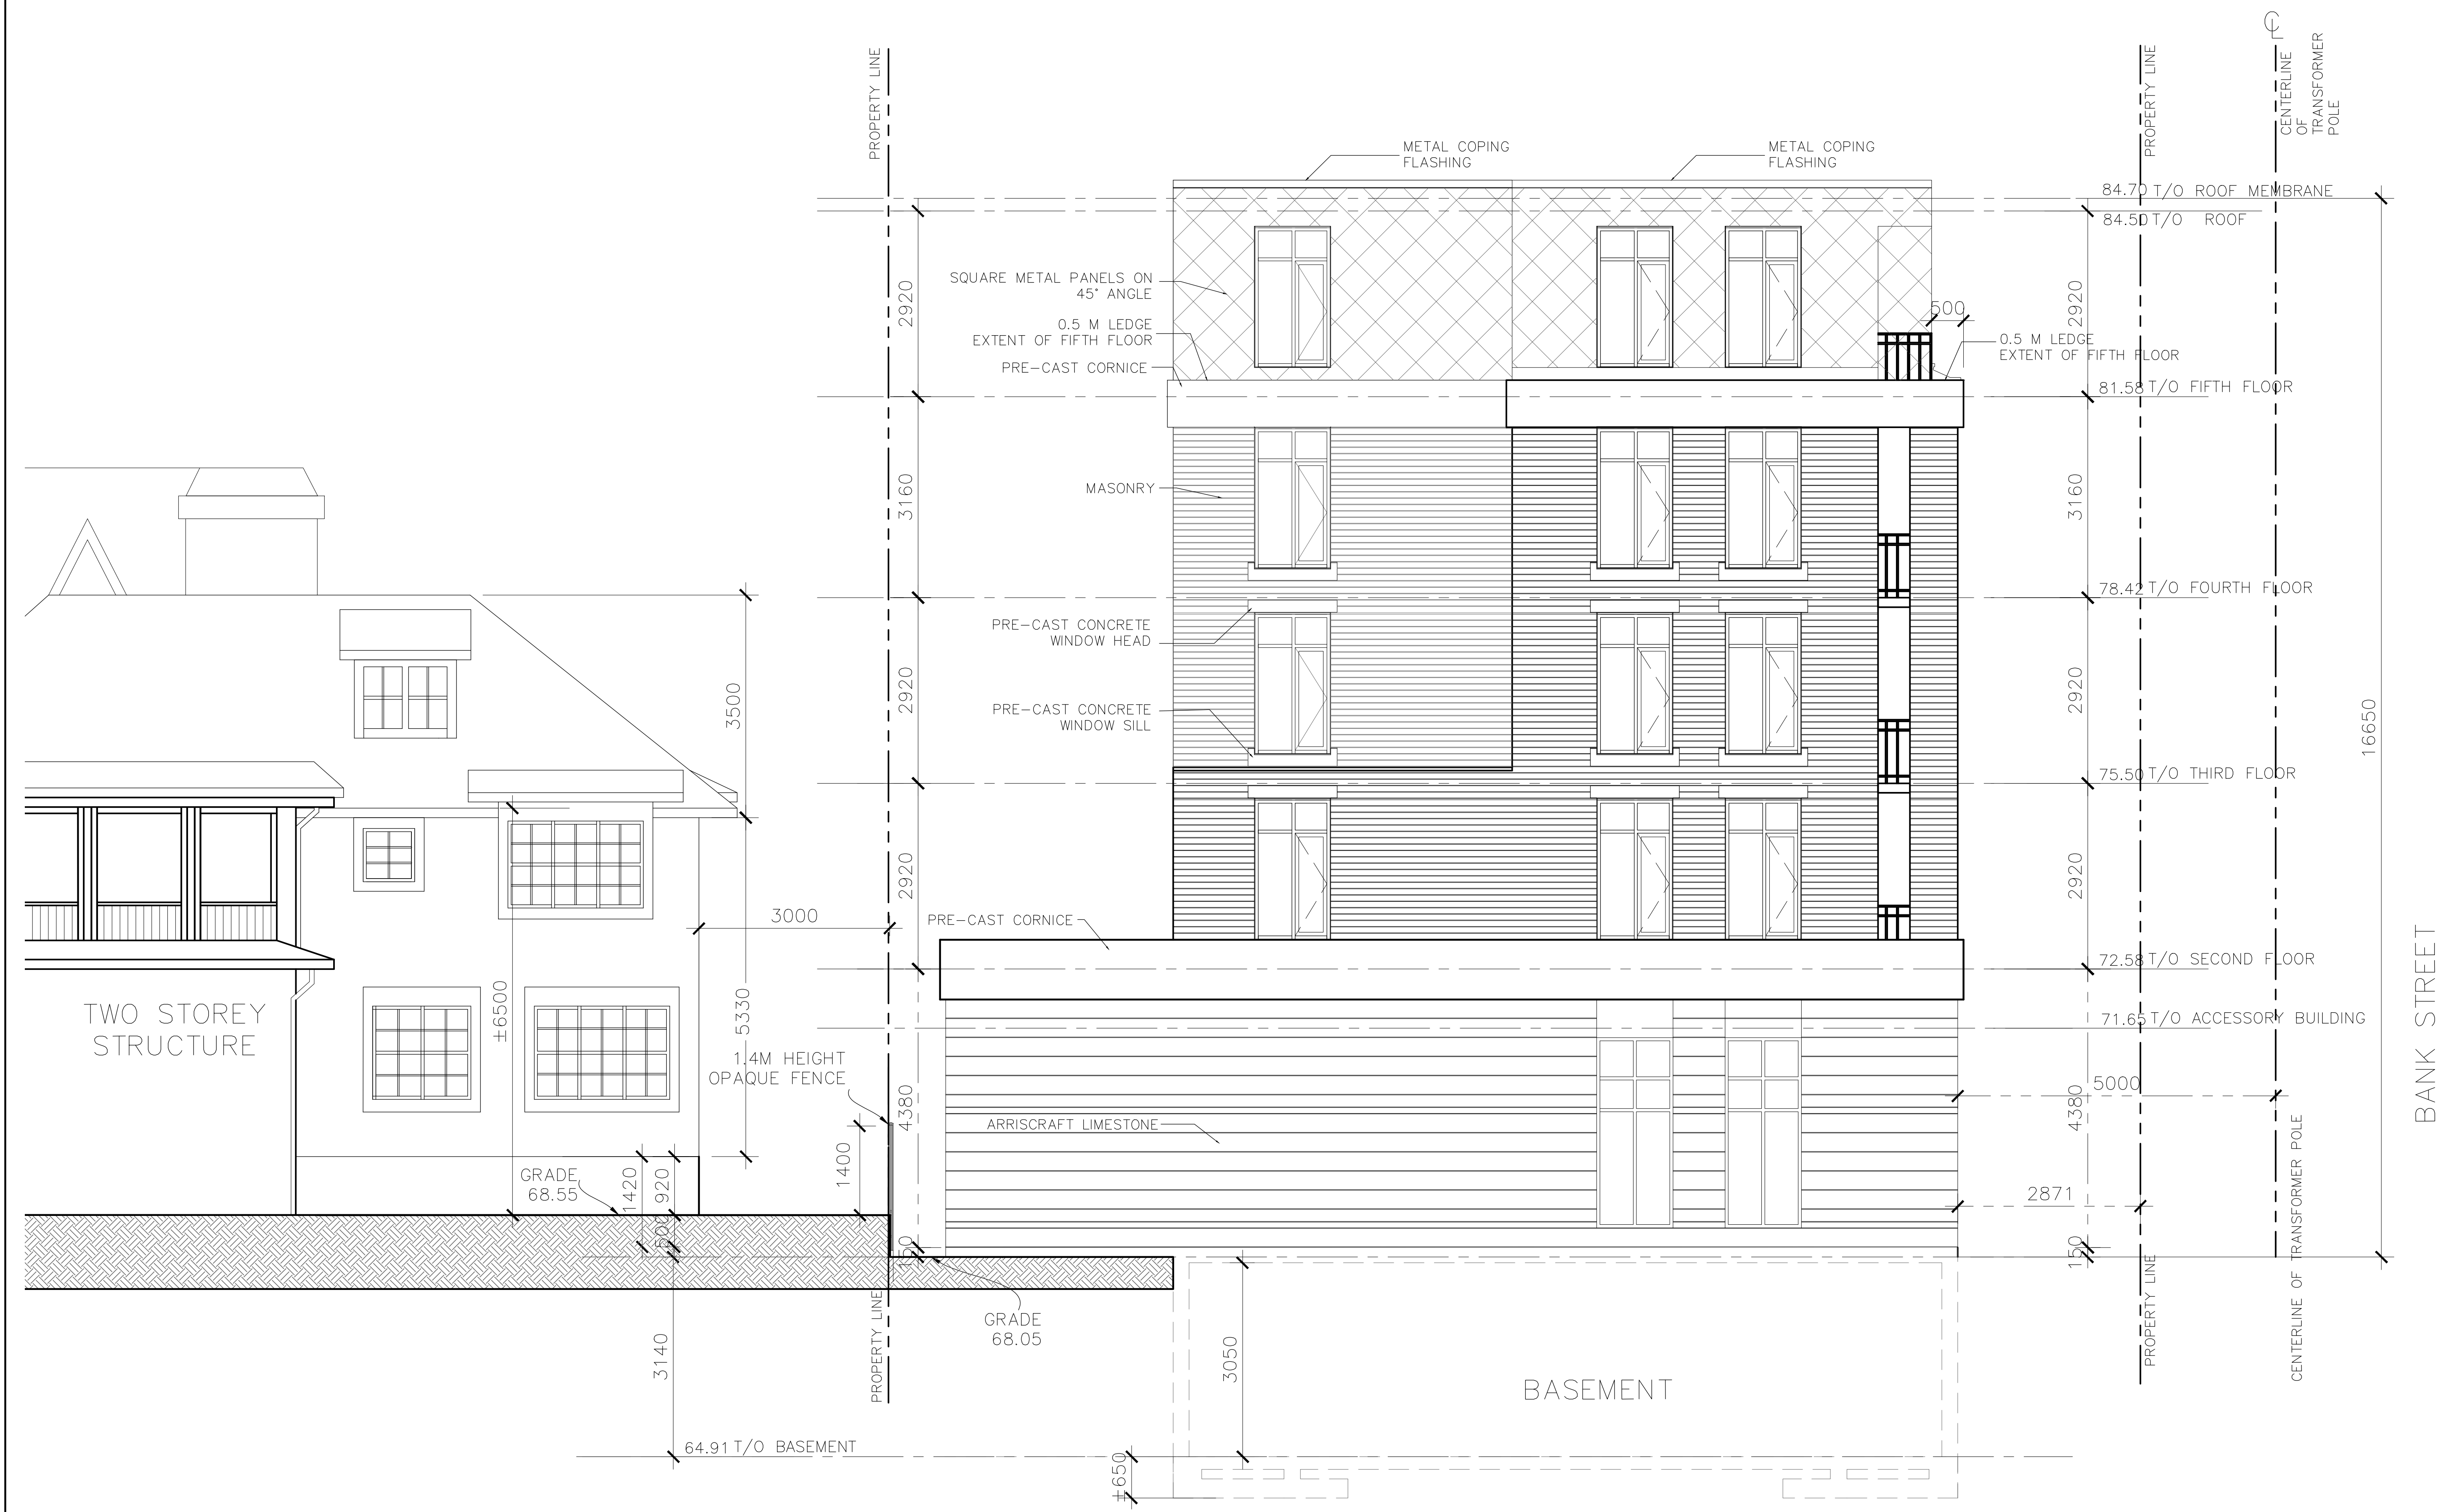

No.	REVISION DESCRIPTION	DATE	CHD
2	ISSUED FOR REVIEW	07APR17	VCP
1	ISSUED FOR REVIEW	06MAR17	VCP

REVISIONS

CONTRACTOR SHALL CHECK AND VERIFY ALL DIMENSIONS AND REPORT ANY OMISSIONS OR DISCREPANCIES TO THE ARCHITECT BEFORE PROCEEDING WITH THE WORK.

DO NOT SCALE THE DRAWINGS

THIS DRAWING SHALL NOT BE USED FOR CONSTRUCTION PURPOSES UNTIL SIGNED BY THE ARCHITECT.

DATE	-
DRAWN	B.R.
DATE	2016-07-29
CHECKED	V.P.C
DATE PRINTED	2017-03-06

VINCENT P. COLIZZA ARCHITECT INCORPORATED

MIXED USE DEVELOPMENT
 667 BANK STREET
 OTTAWA, ON

DWG. TITLE
NORTH ELEVATION

SCALE	DWG. NO.
1:50	A2.4
PROJ. NO.	
1414	

1 NORTH ELEVATION
 SCALE 1:50