

**PROPOSED PLANTING**

SPECIES	Quantity	Notes
34 Columnar English Oak	1 gal	70mm
23 Autumn Moor Grass	1 gal	60cm
5 Clavey's Dwarf Honeysuckle	1 gal	60cm

**PROPOSED PLANTING**  
SCALE: NTS

- GENERAL ARCHITECTURAL NOTES:**
- This drawing is the property of the Architect and may not be reproduced or used without the expressed consent of the Architect.
  - Drawings are not to be scaled. The Contractor is responsible for checking and verifying all levels and dimensions and shall report all discrepancies to the Architect and obtain clarification prior to commencing work.
  - Upon notice in writing, the Architect will provide written clarification or supplementary information regarding the intent of the Contract Documents.
  - The Architectural drawings are to be read in conjunction with all other Contract Documents including Project Manuals and the Structural, Mechanical and Electrical Drawings.
  - Positions of exposed or finished Mechanical or Electrical devices, fittings and fixtures are indicated on the Architectural Drawings. Locations shown on the Architectural Drawings shall govern over Mechanical and Electrical Drawings. Mechanical and Electrical items not clearly located will be located as directed by the Architect.
  - These documents are not to be used for construction unless specifically noted for such purpose.


**SURFACE DEVELOPMENTS**




**REVISION RECORD**

DESCRIPTION	DATE
ISSUED FOR SITE PLAN CONTROL	2017-09-01
ISSUED FOR COORDINATION	2017-08-17
ISSUED FOR COORDINATION	2017-08-16
ISSUED FOR COORDINATION	2017-08-14

**ISSUE RECORD**

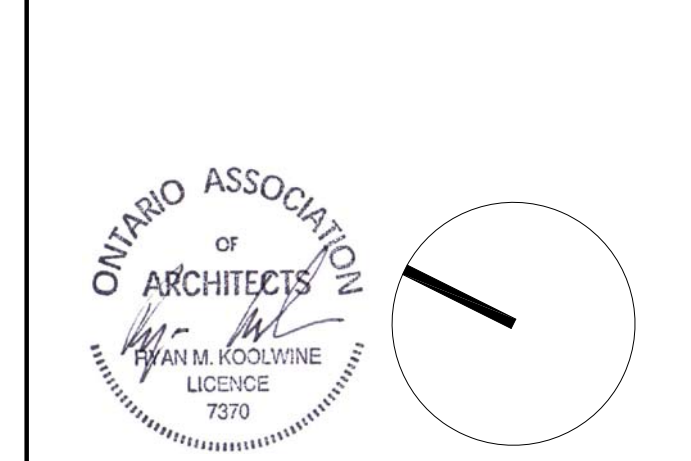

**1 LANDSCAPE PLAN**  
LP-01 SCALE: 1:75

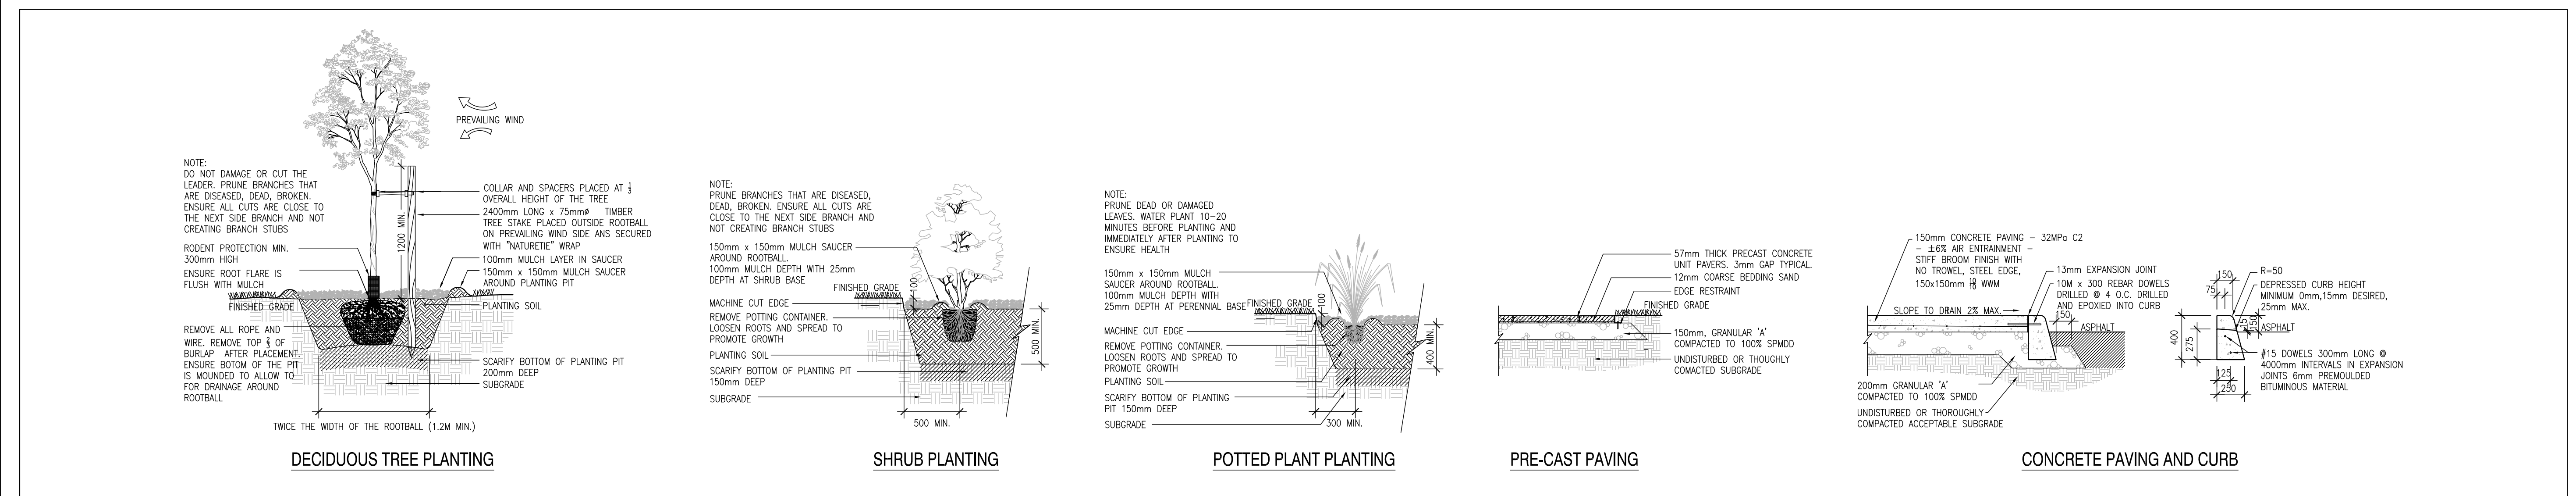

**2 LANDSCAPE DETAILS**  
LP-01 SCALE: NTS

**project1 studio**  
Project Studio Incorporated  
[613] 884-3539 | info@project1studio.ca

**1946 SCOTT**  
1946 Scott Street  
Ottawa, ON

PROJ	SCALE	DRAWN	REVIEWED
1715	NOTED	LB	RMK

**LANDSCAPE PLAN**

**LP-01**